



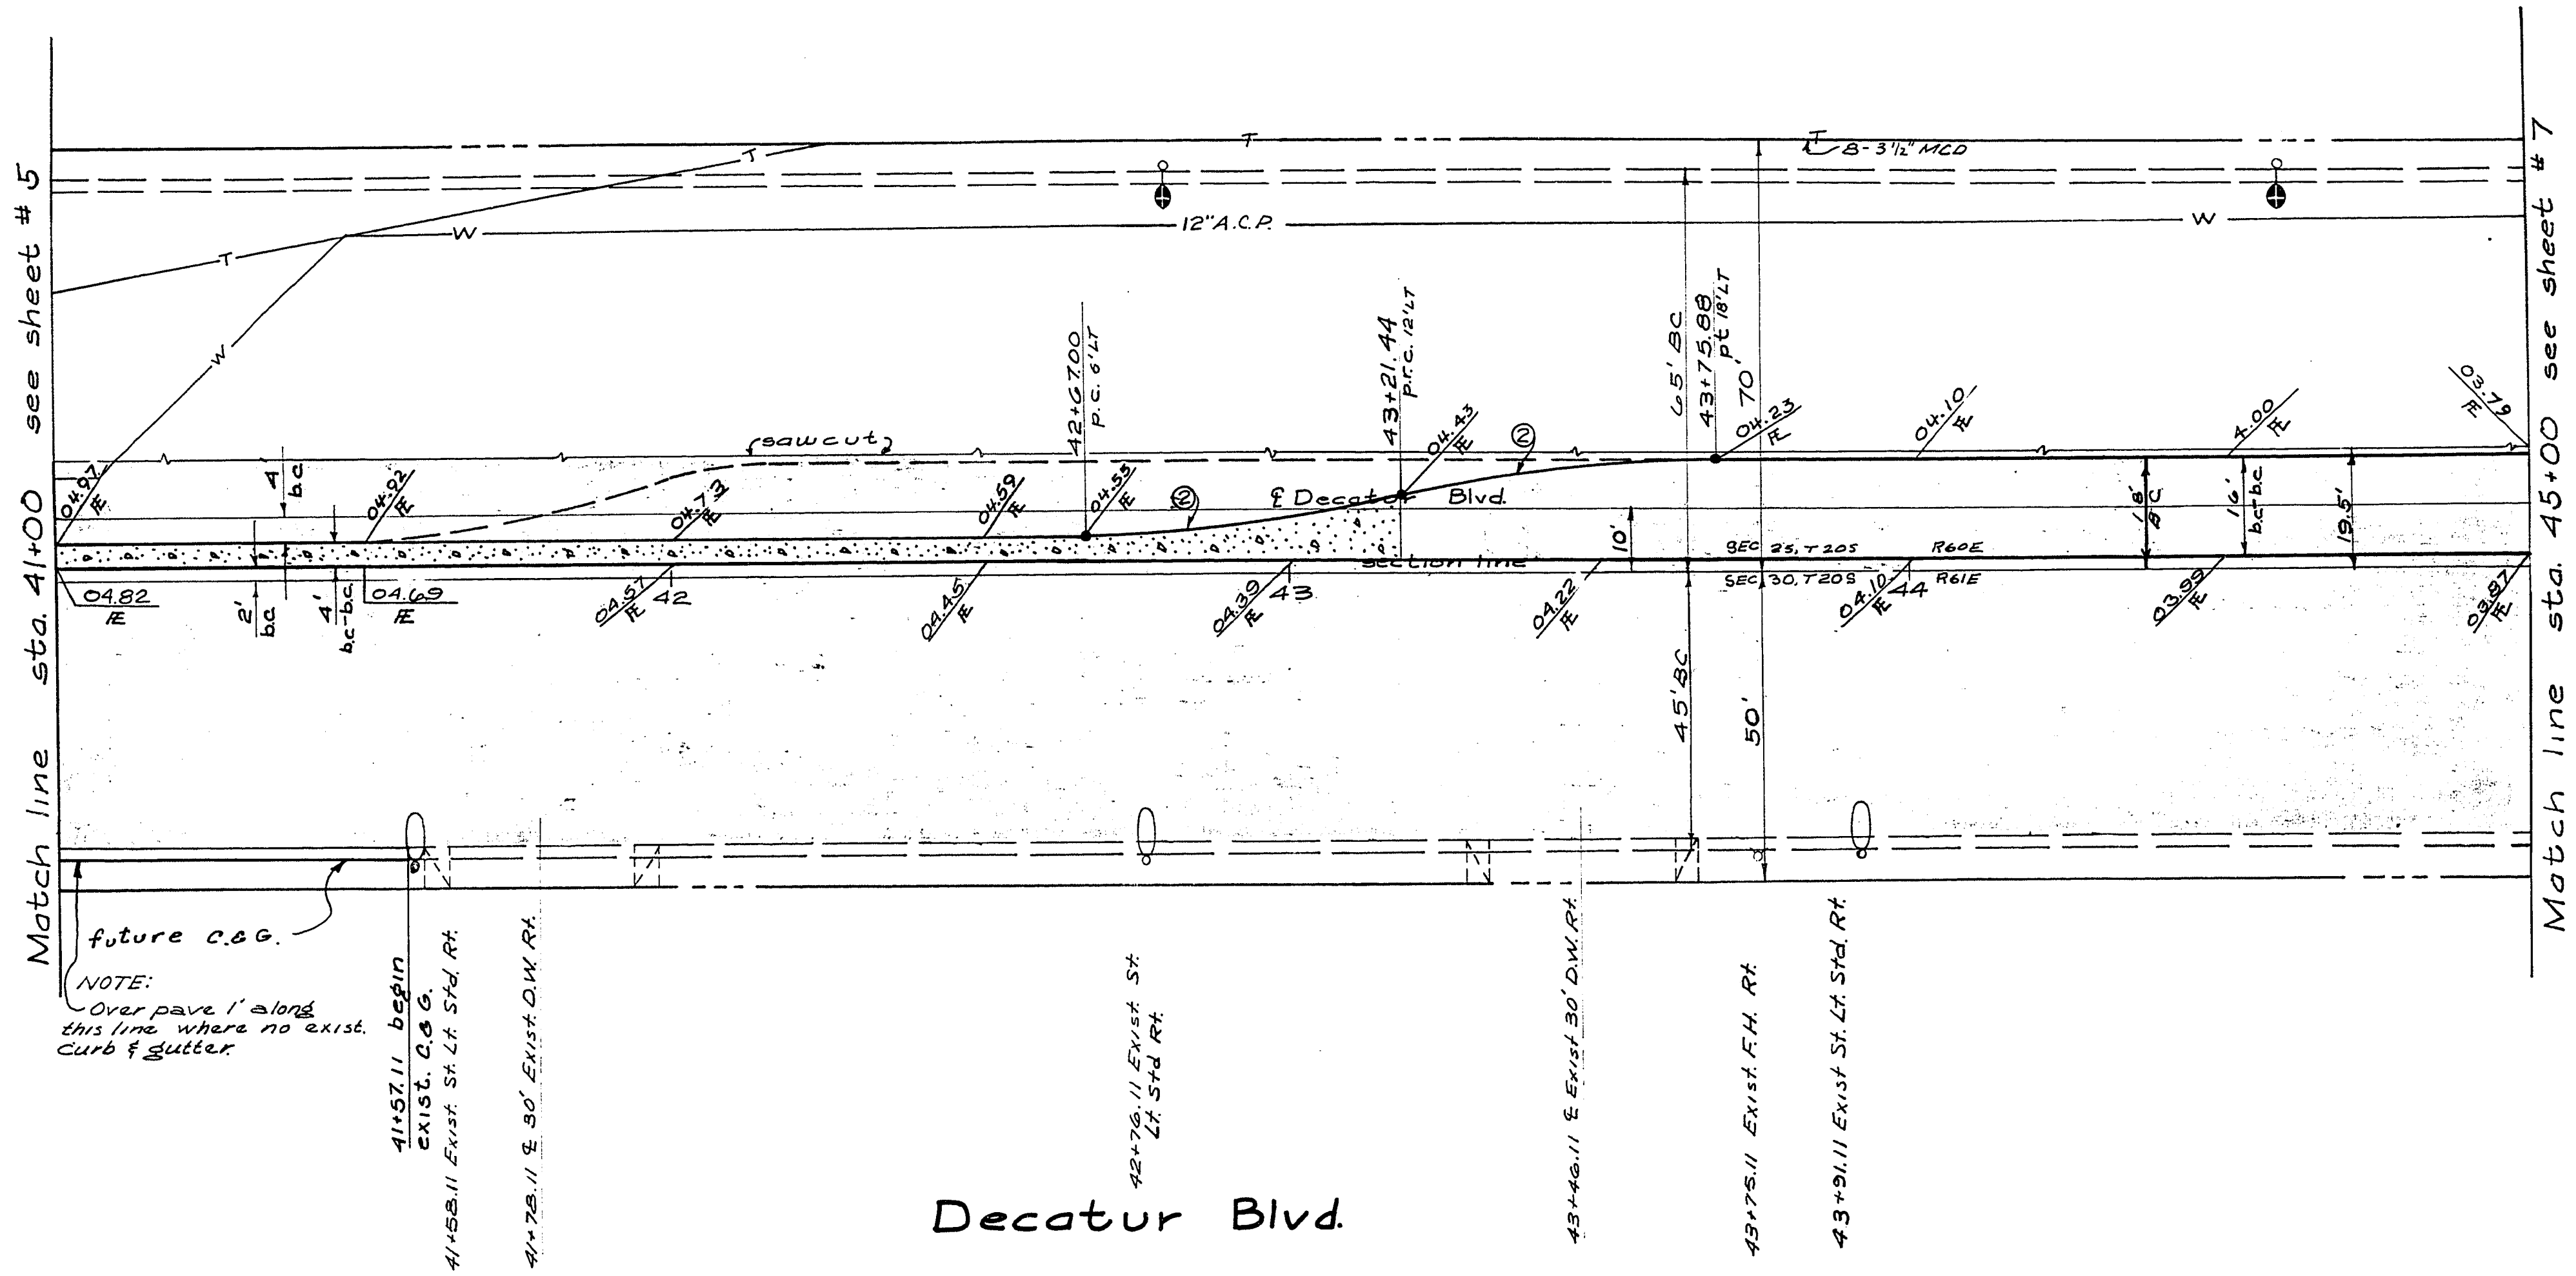

Decatur Blvd

B.M. No. 06025 D13 S.W. corner of Decatur and Nebraska elevation 2201.439

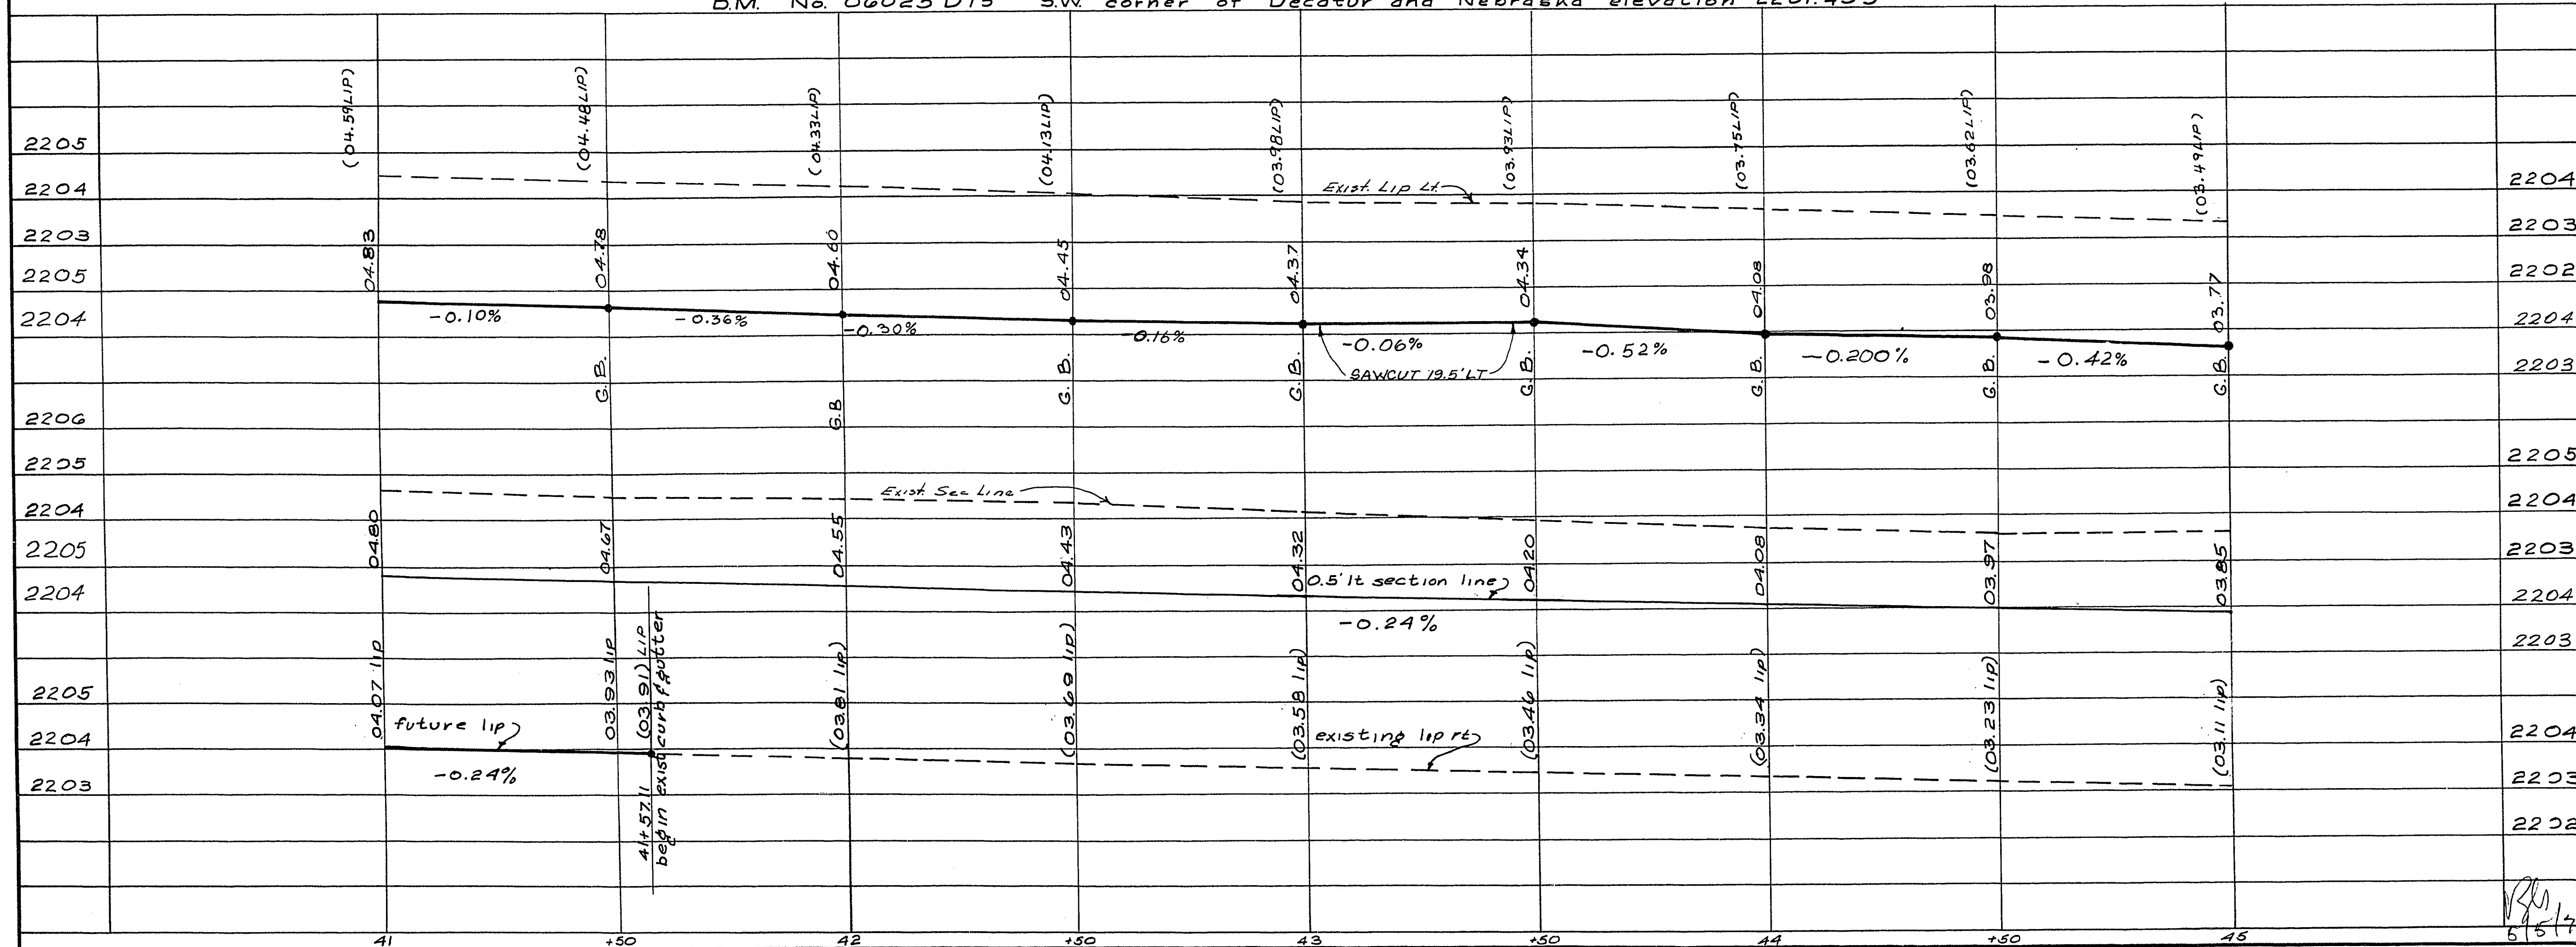

Quantities this sheet		total	unit
Item No.	Description		
302100	Type I gravel base	771	cy
302100	Excavation	1176	cy
302200	Type II gravel base	376	cy
302500	1/2" opengrade plantmix	4163	sy
303100	1" A.C. overlay	3961	sy
304000	1 1/2" A.C. pavement	317	sy
304004	2" A.C. pavement	2206	sy
340.013	Island curb	800	lf
340.144	Island concrete	997	sf
201.100	SALVUT	400	lf

Curve data				
no	delta	radius	length	tangent
②	12°34'41"	250.00'	54.88	27.55

Gary M. Ressler
 DATE 4/24/70

CONTRACT
 DRAWING
 MAY 22 1970

Revisions				
revision no.	description	by	date	approved
	</			