


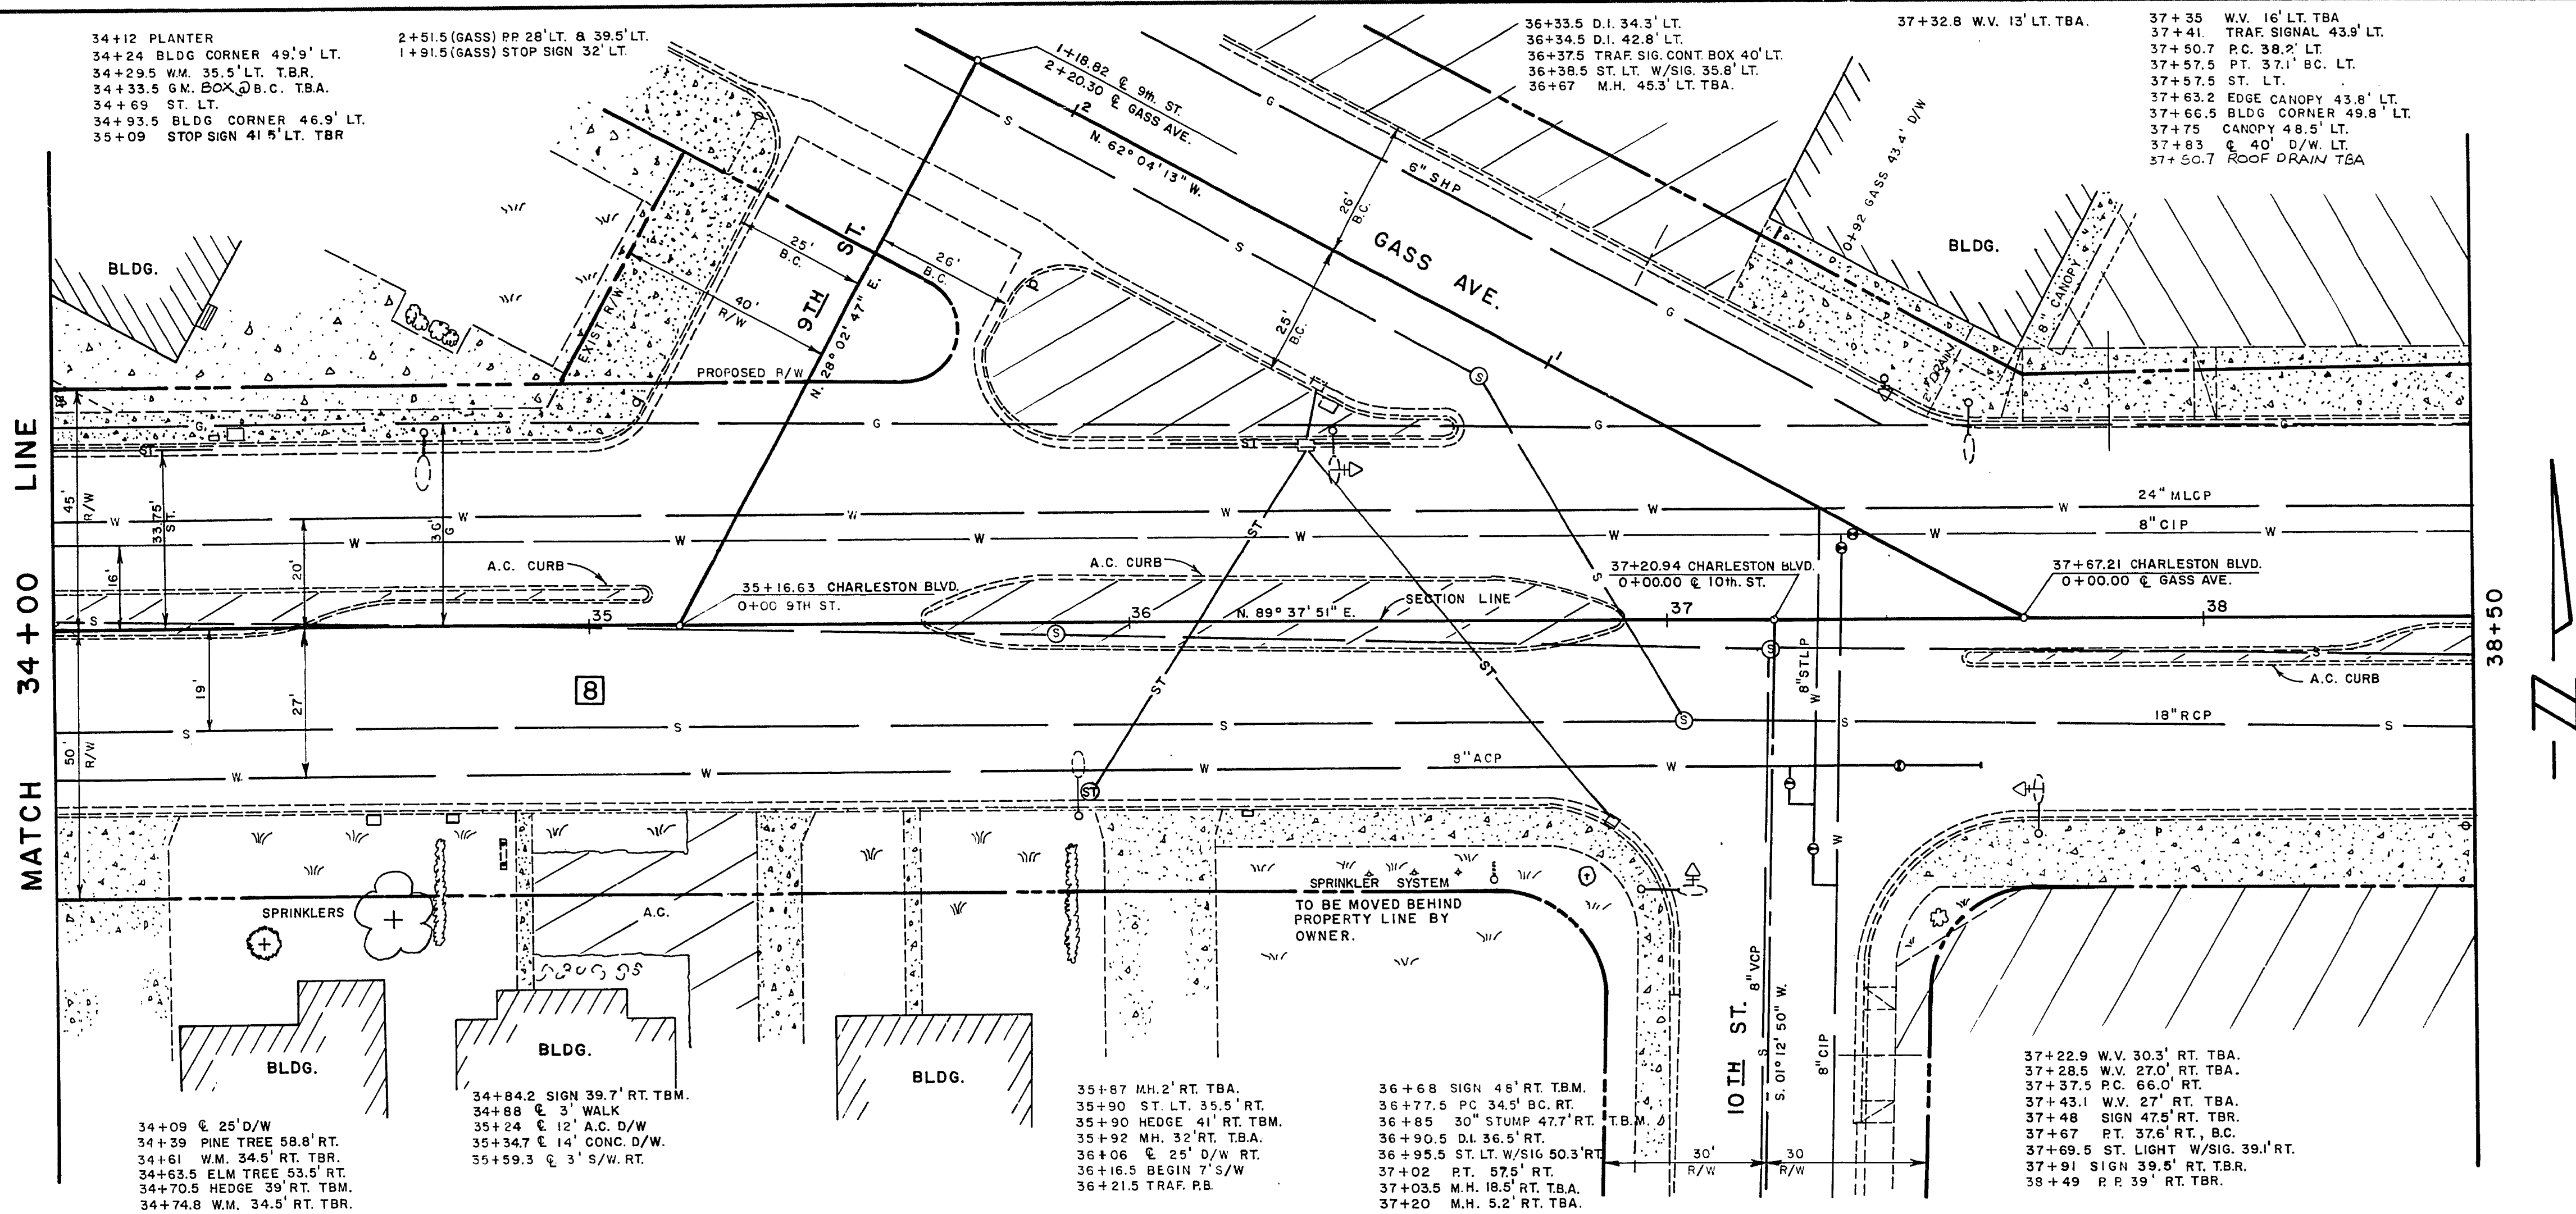

BENCH MARK No. 0613408
RIVET IN PLATE AT NW CORNER OF
9th. ST. AND CHARLESTON BLVD.
ELEV. 2002.52

FEB 19 1979

EXISTING UTILITIES ARE SHOWN ON THE PLANS
FOR THE CONSTRUCTION OF THE NEW ONLY.
THE CONTRACTOR IS TO BE RESPONSIBLE FOR
LOCATING ALL EXISTING UTILITIES AND
MAKING SURE THEY ARE NOT DAMAGED OR
DISRUPTED. IF ANY UTILITIES ARE
DISRUPTED, THE CONTRACTOR SHALL BE
RESPONSIBLE FOR REPAIRING THEM.



Drawing no. 107V-829A 17/38

Department of Public Services Engineering Design Division
EAST CHARLESTON BLVD.
MAIN ST. TO 10th. ST.
PHASE I
ABOVE GROUND
CONSTRUCTION FEATURES &
UNDERGROUND UTILITIES

Scale (H) 1" = 20'
Scale (V) NONE
W.O. no. 7719
Fid. bk. no. 70-5X
Date
Design by C. KREHNOVI
Drawn by P. White
Approved by the Director of Public Services
Date

Revisions	Date