
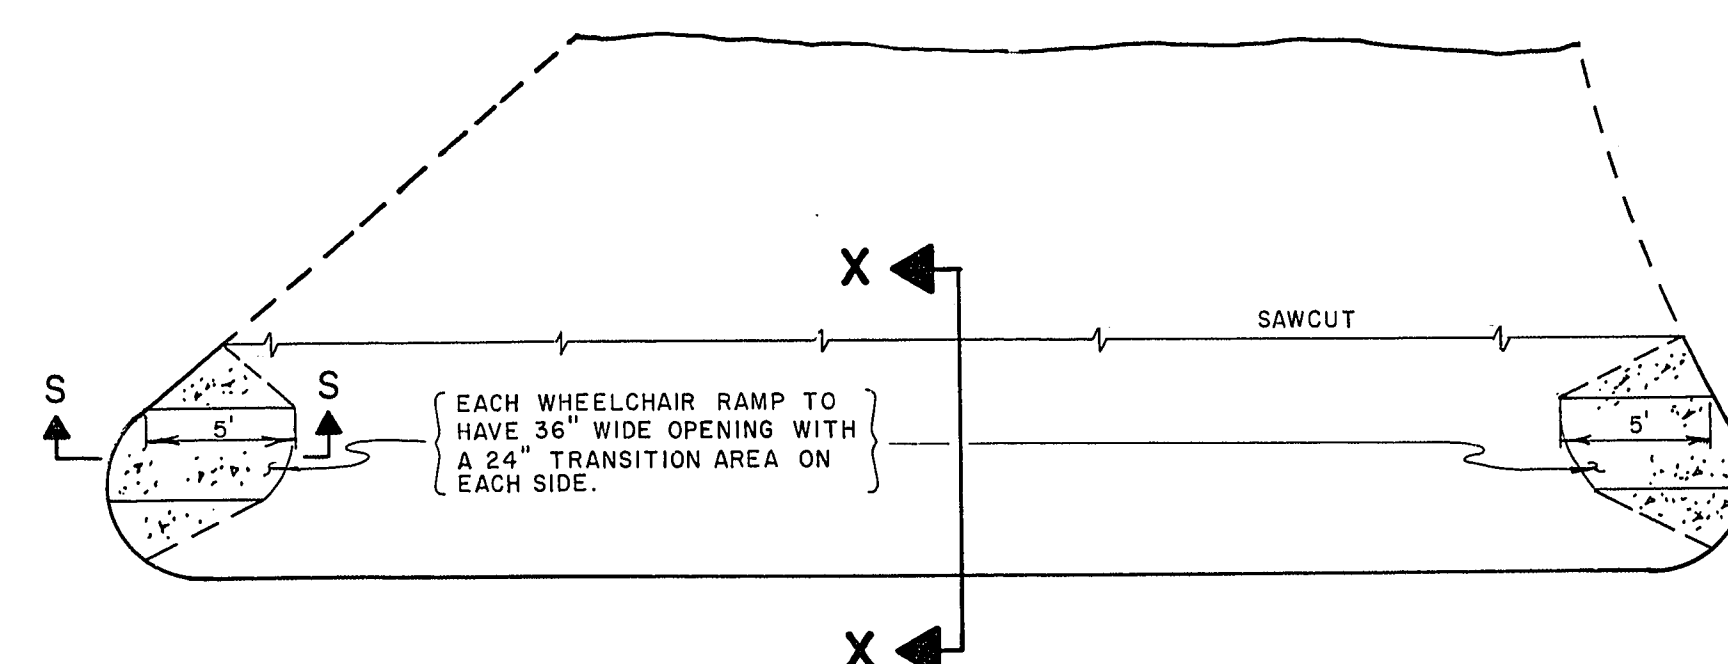
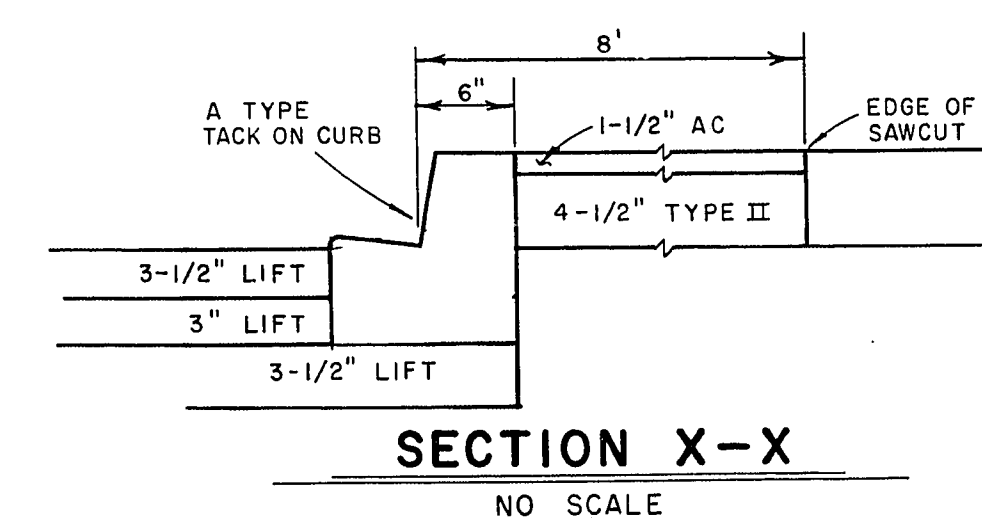
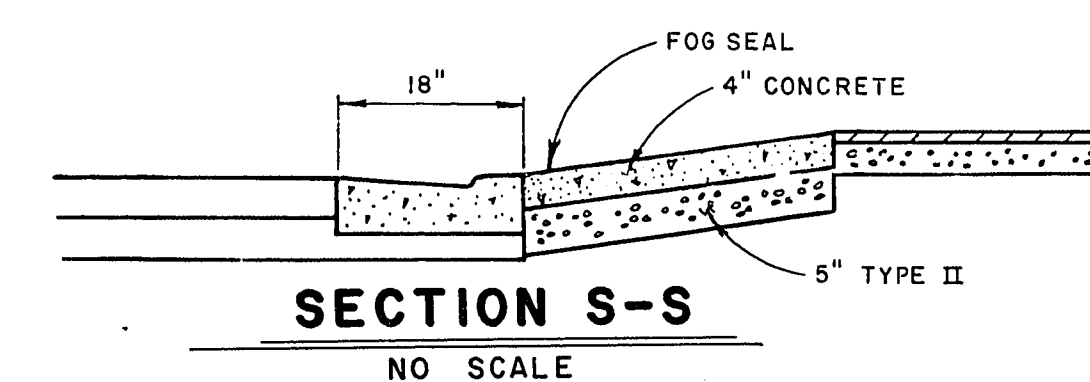
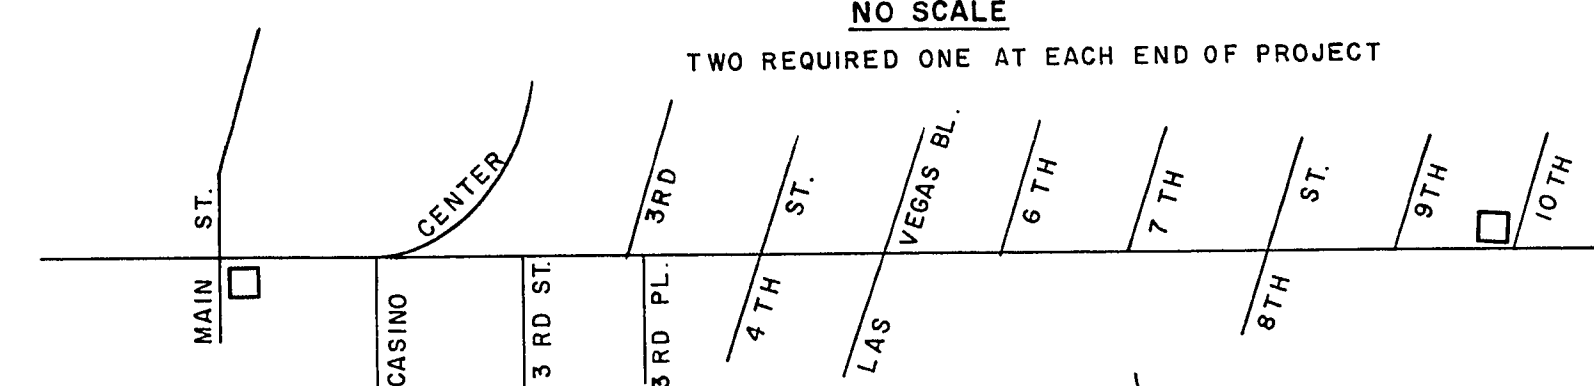
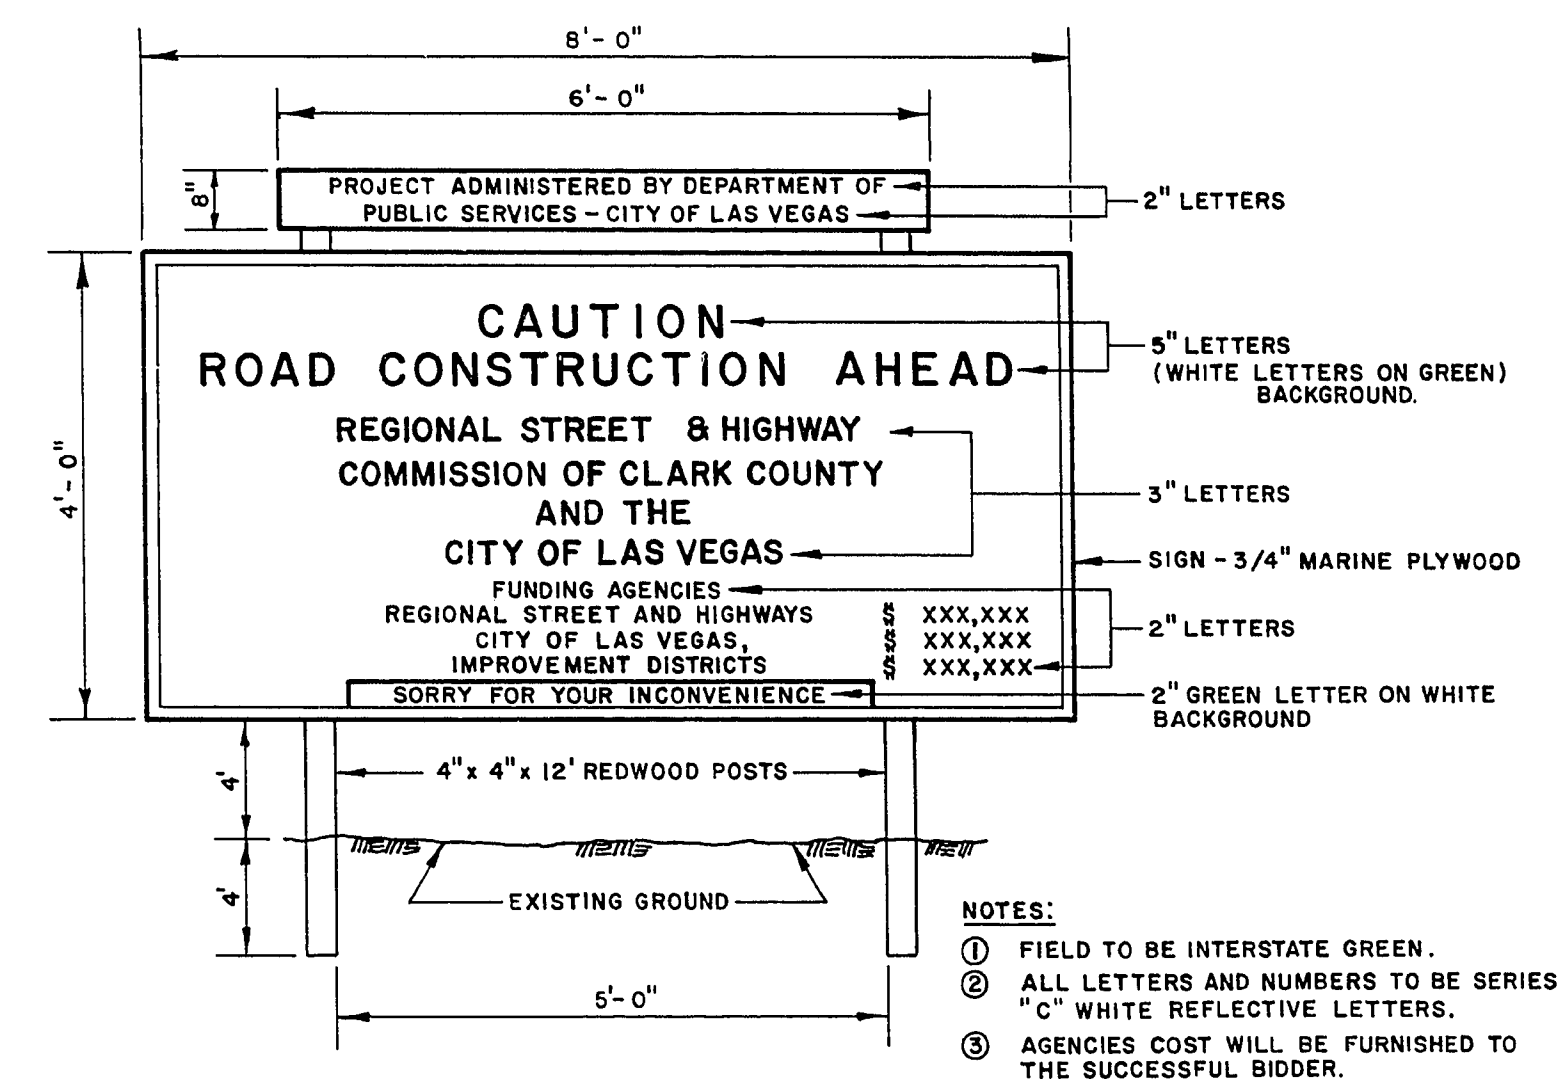
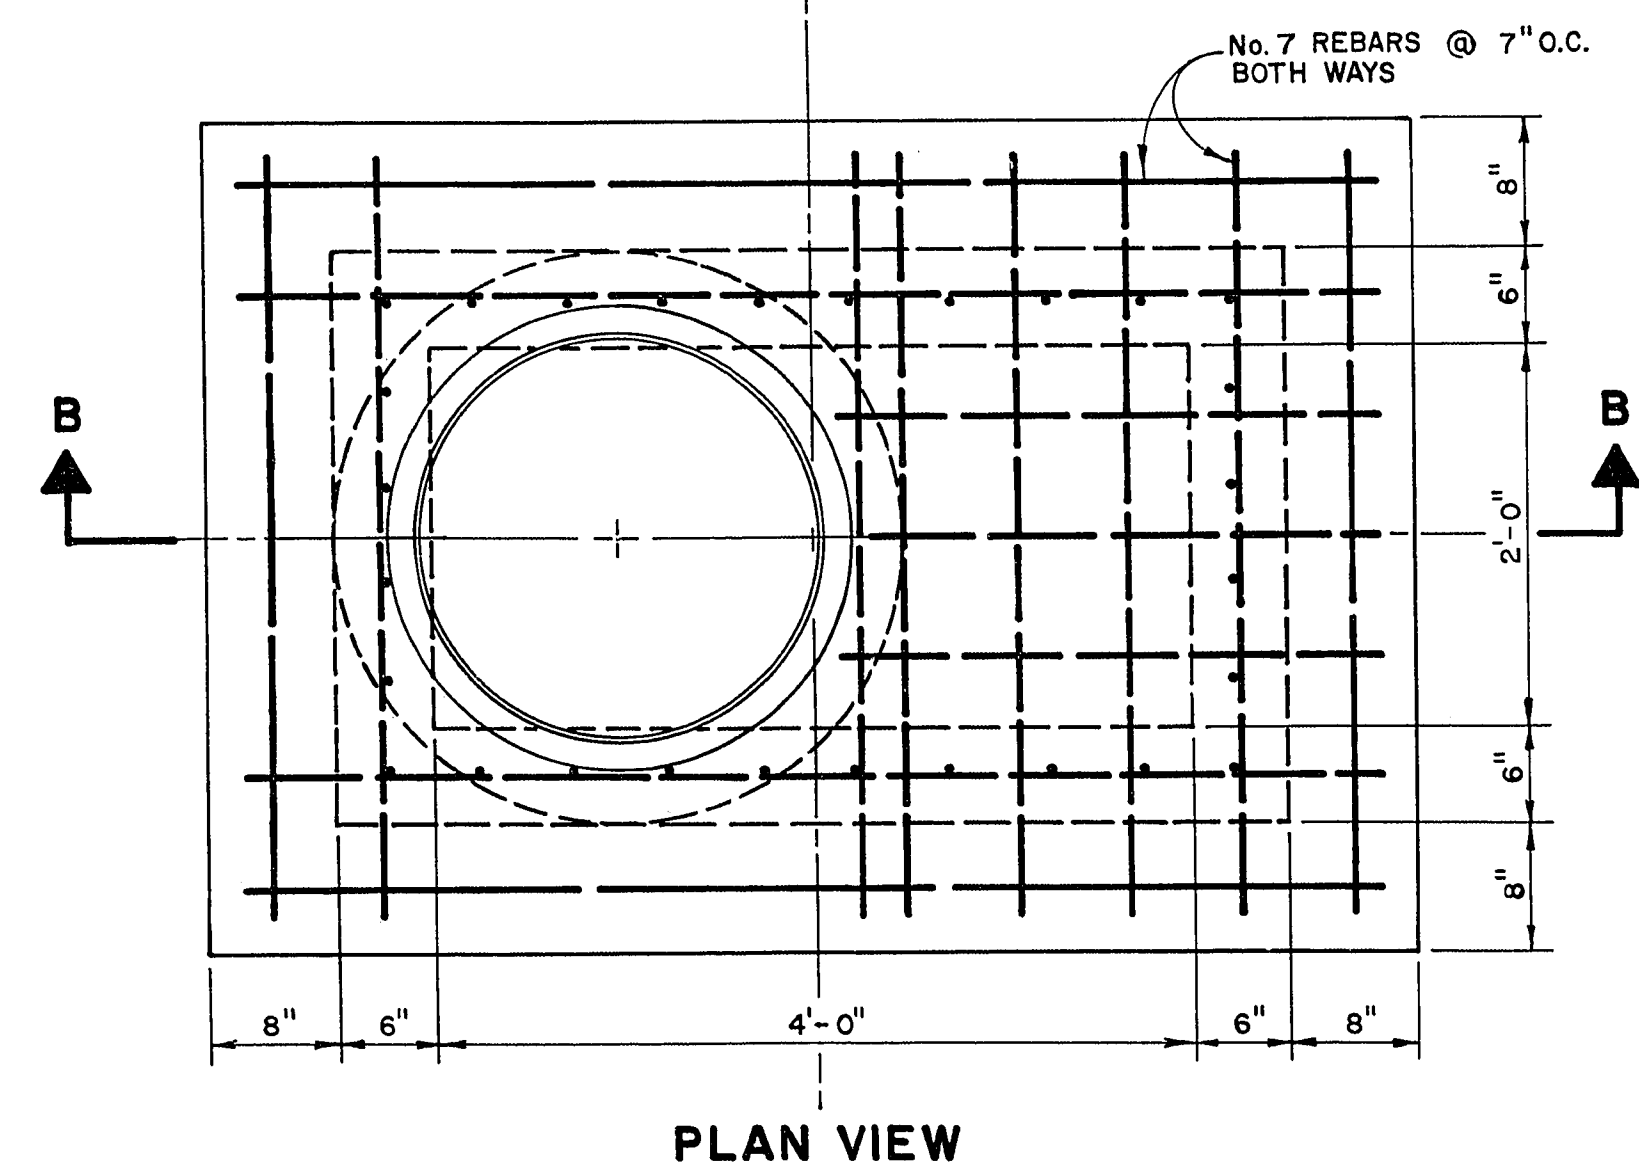
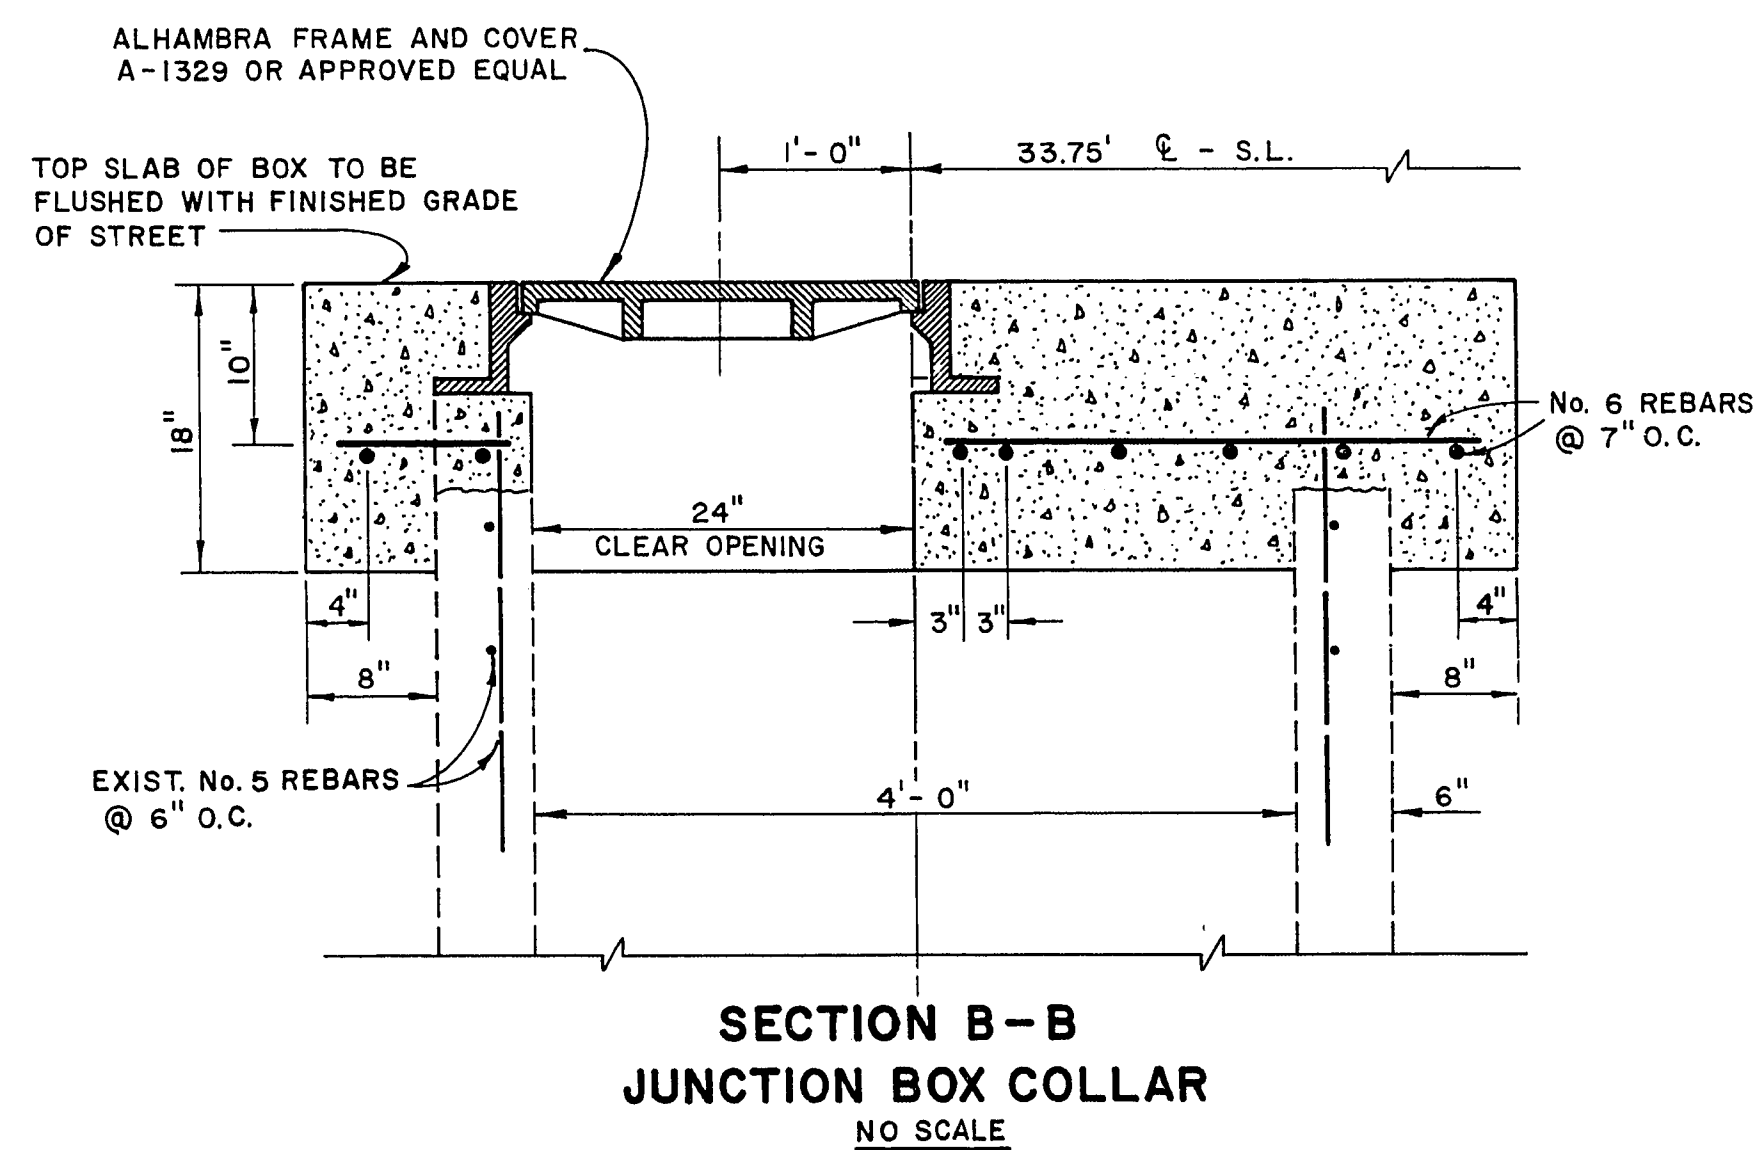
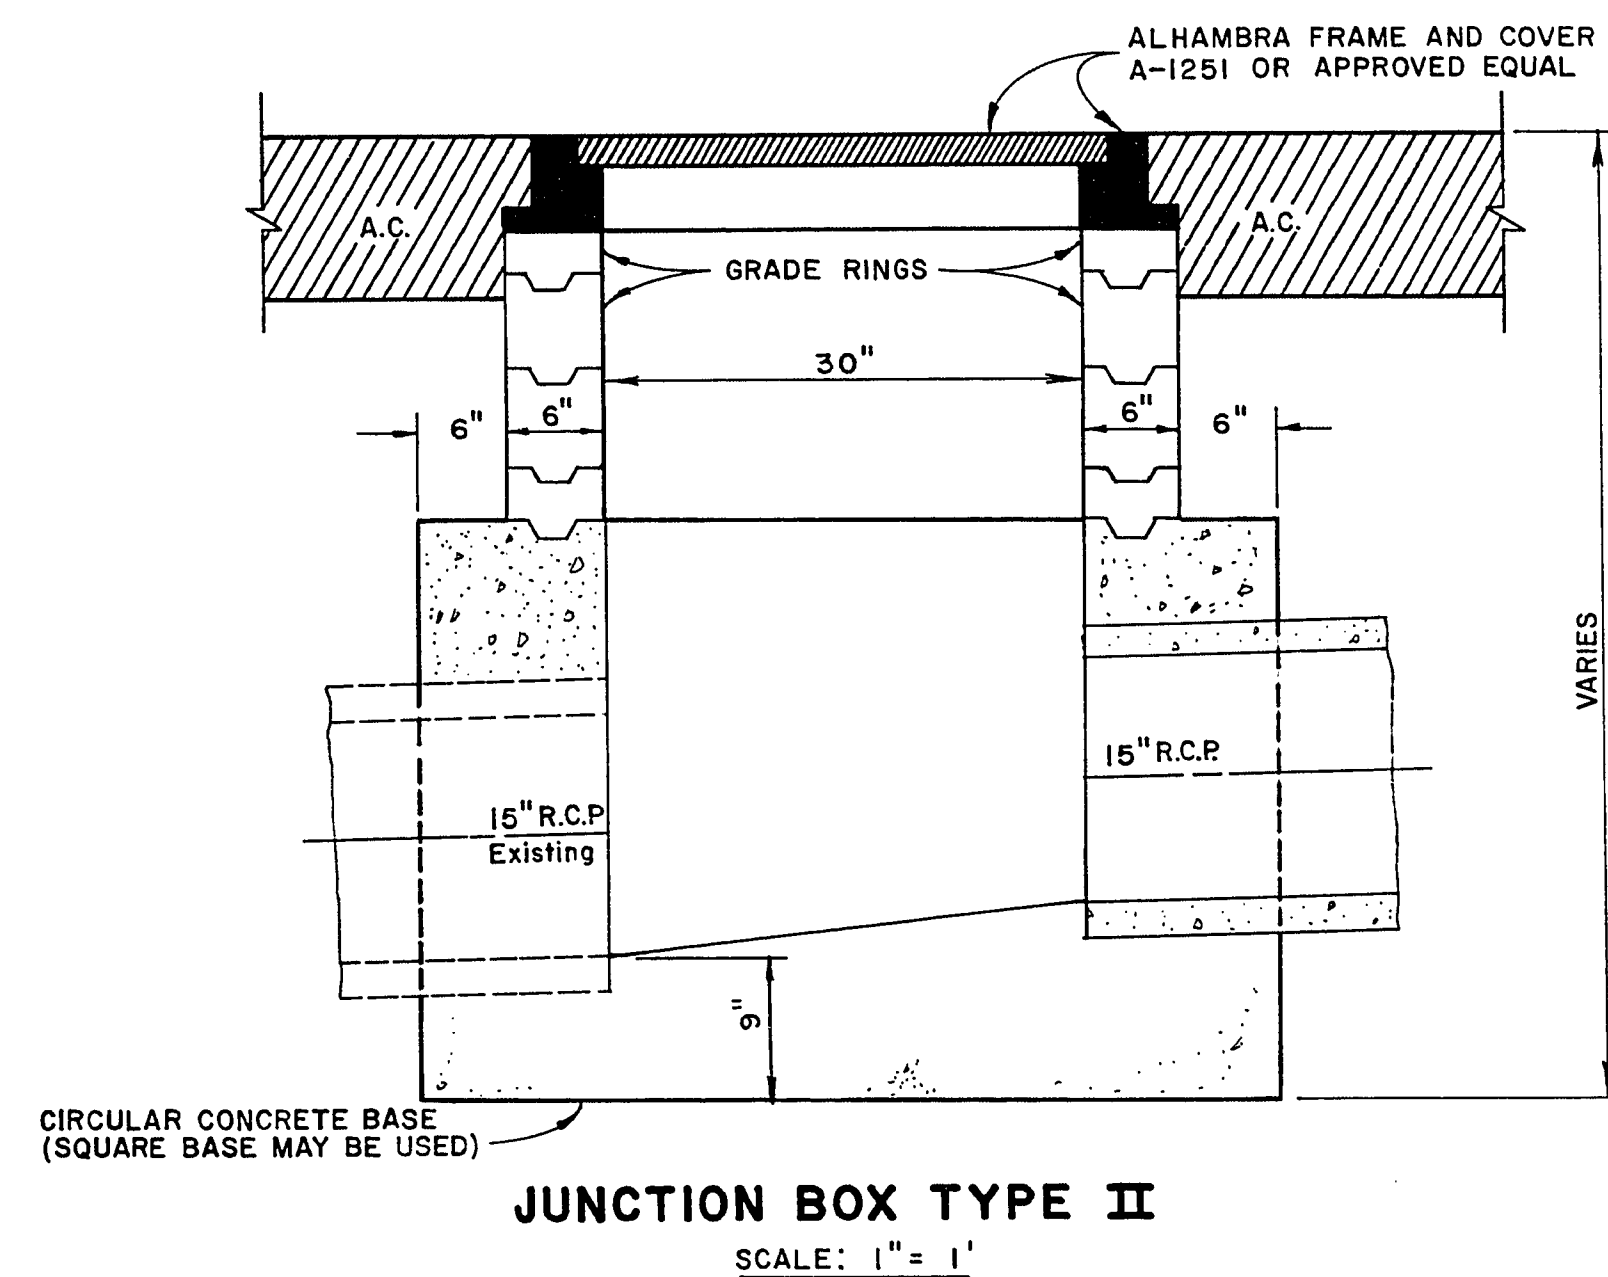
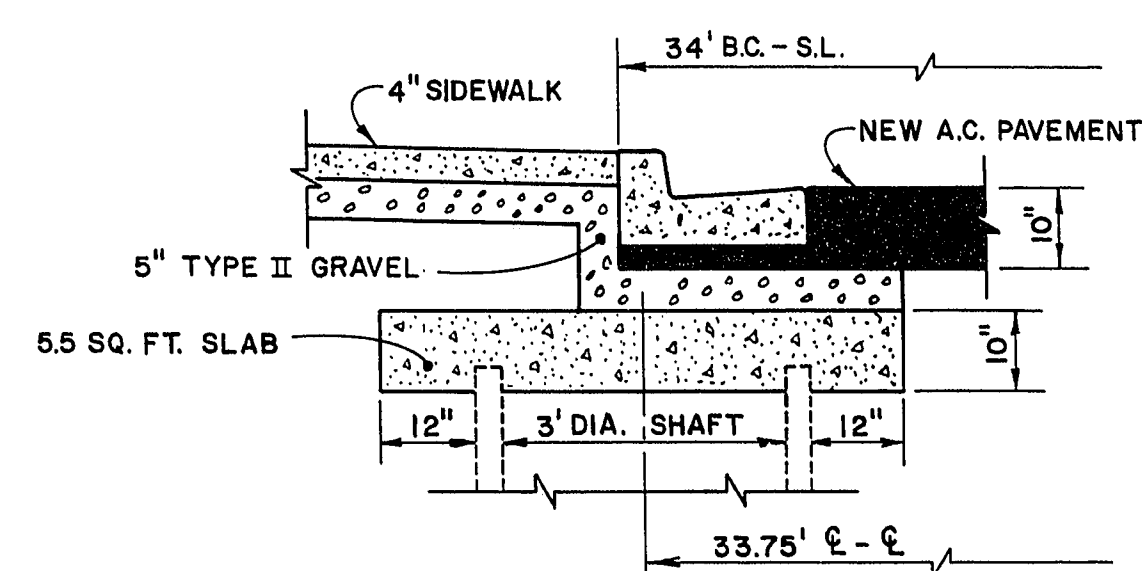
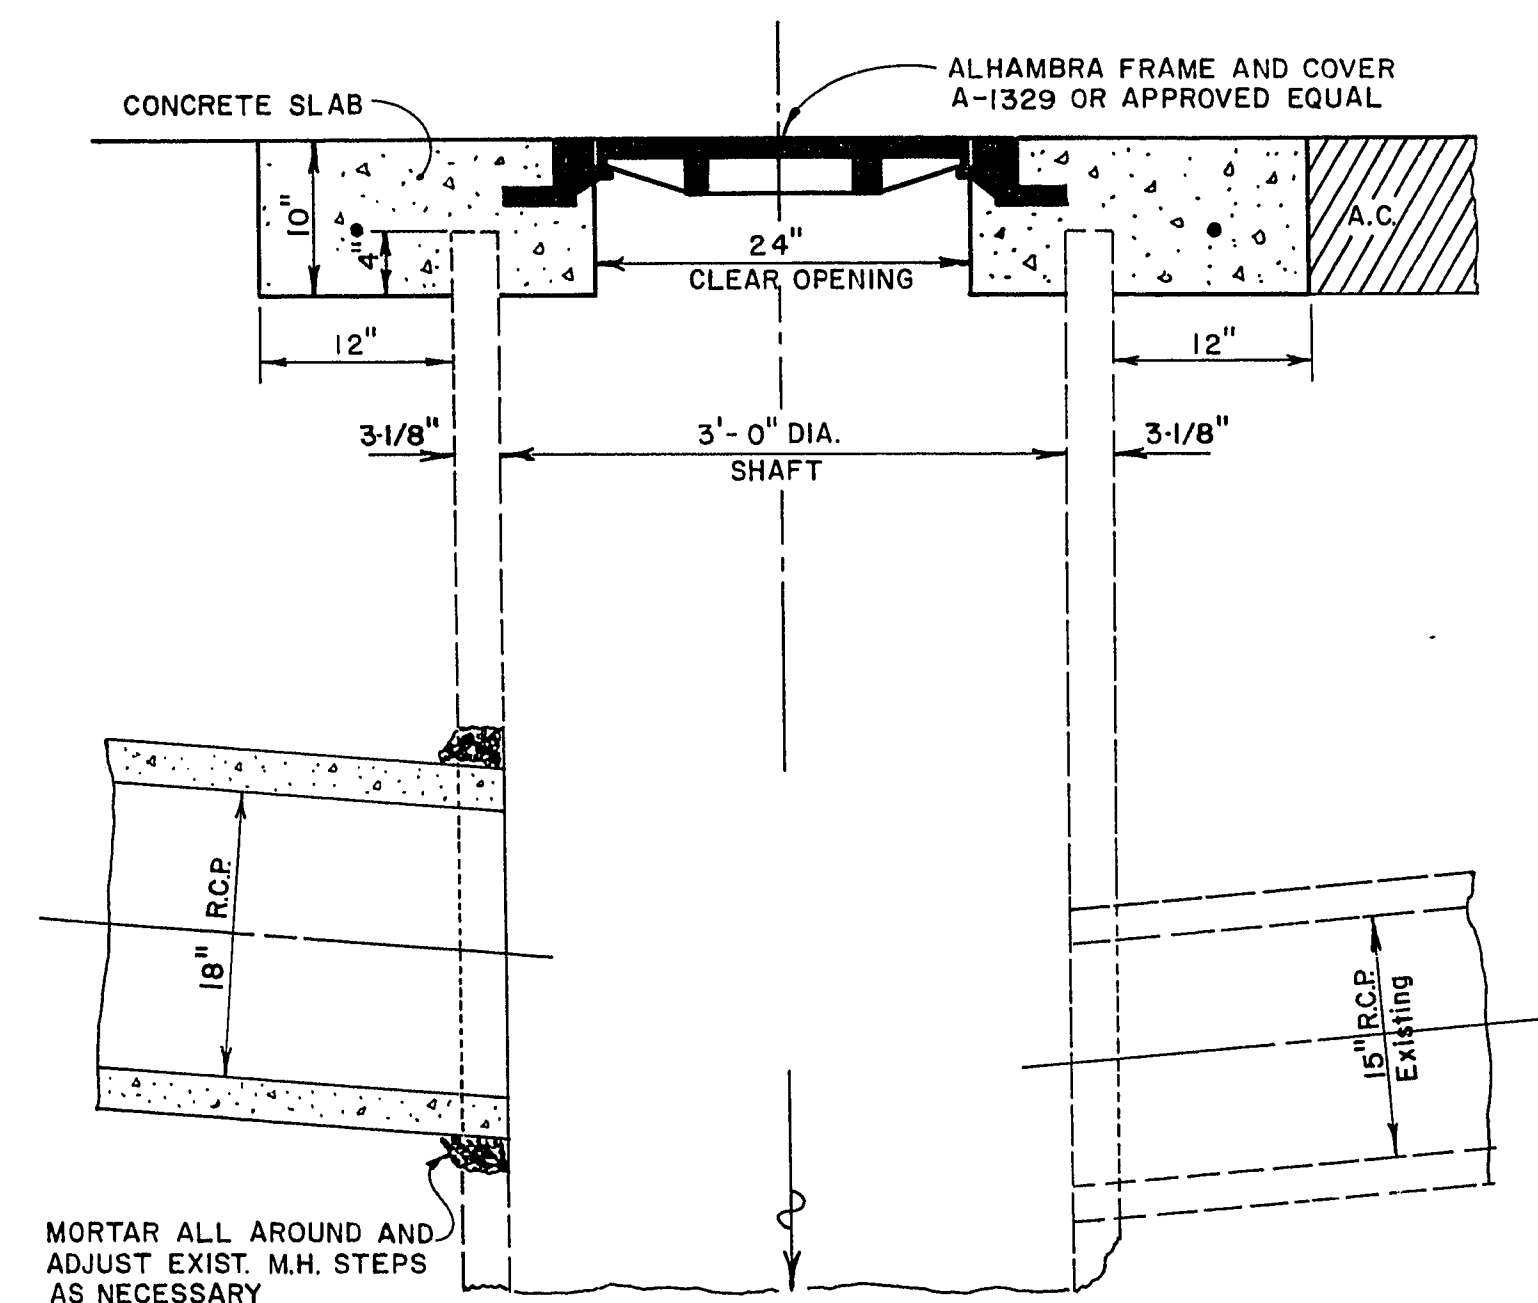


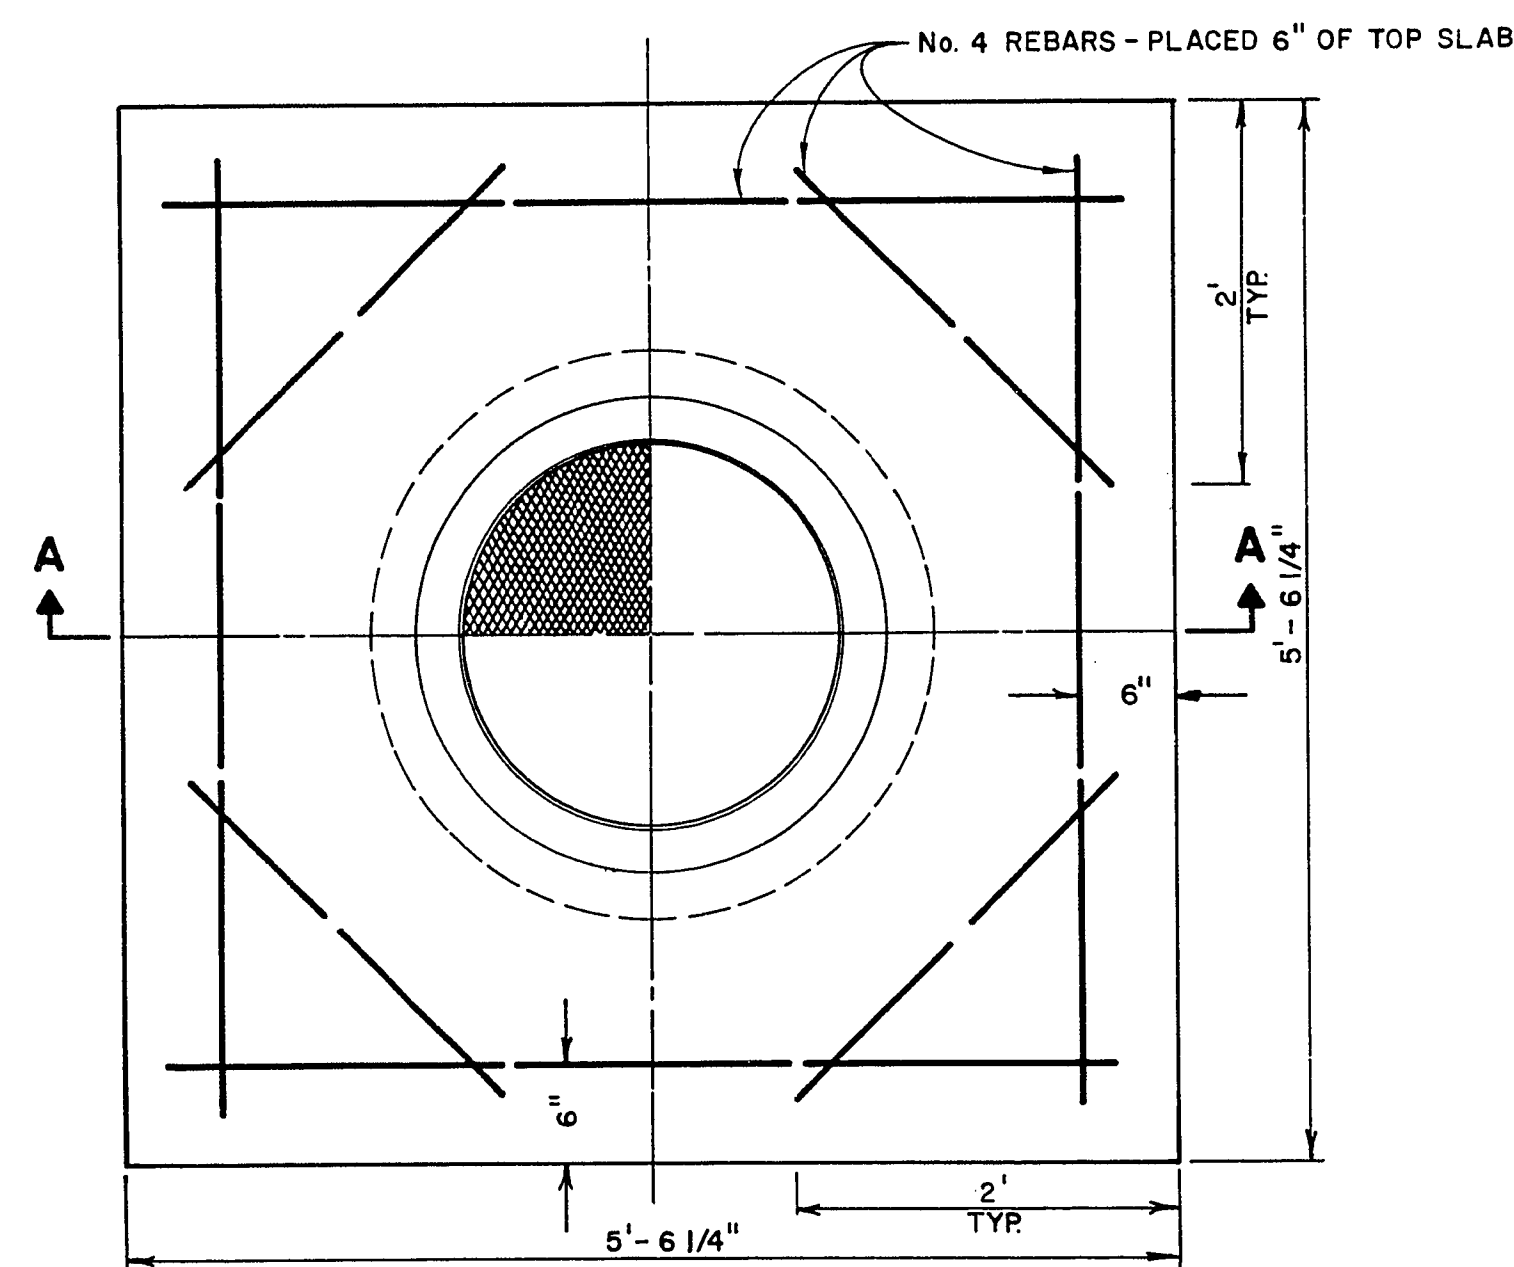

FEB 19 1979

