




CURVE DATA					
NO.	LOC.	RAD.	DELTA	TAN.	LENGTH
①	B.C.	20'	60° 25' 29"	11.76'	21.27'
②	B.C.	100'	12° 50' 19"	11.25'	22.41'
③	B.C.	30'	93° 23' 53"	31.83'	48.90'
④	ISL.	2'	180° 00' 00"	∞	6.28'

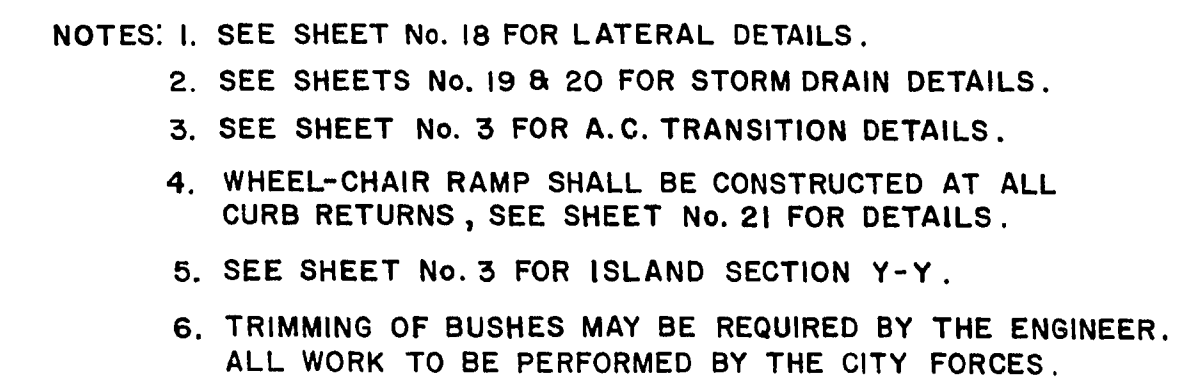