


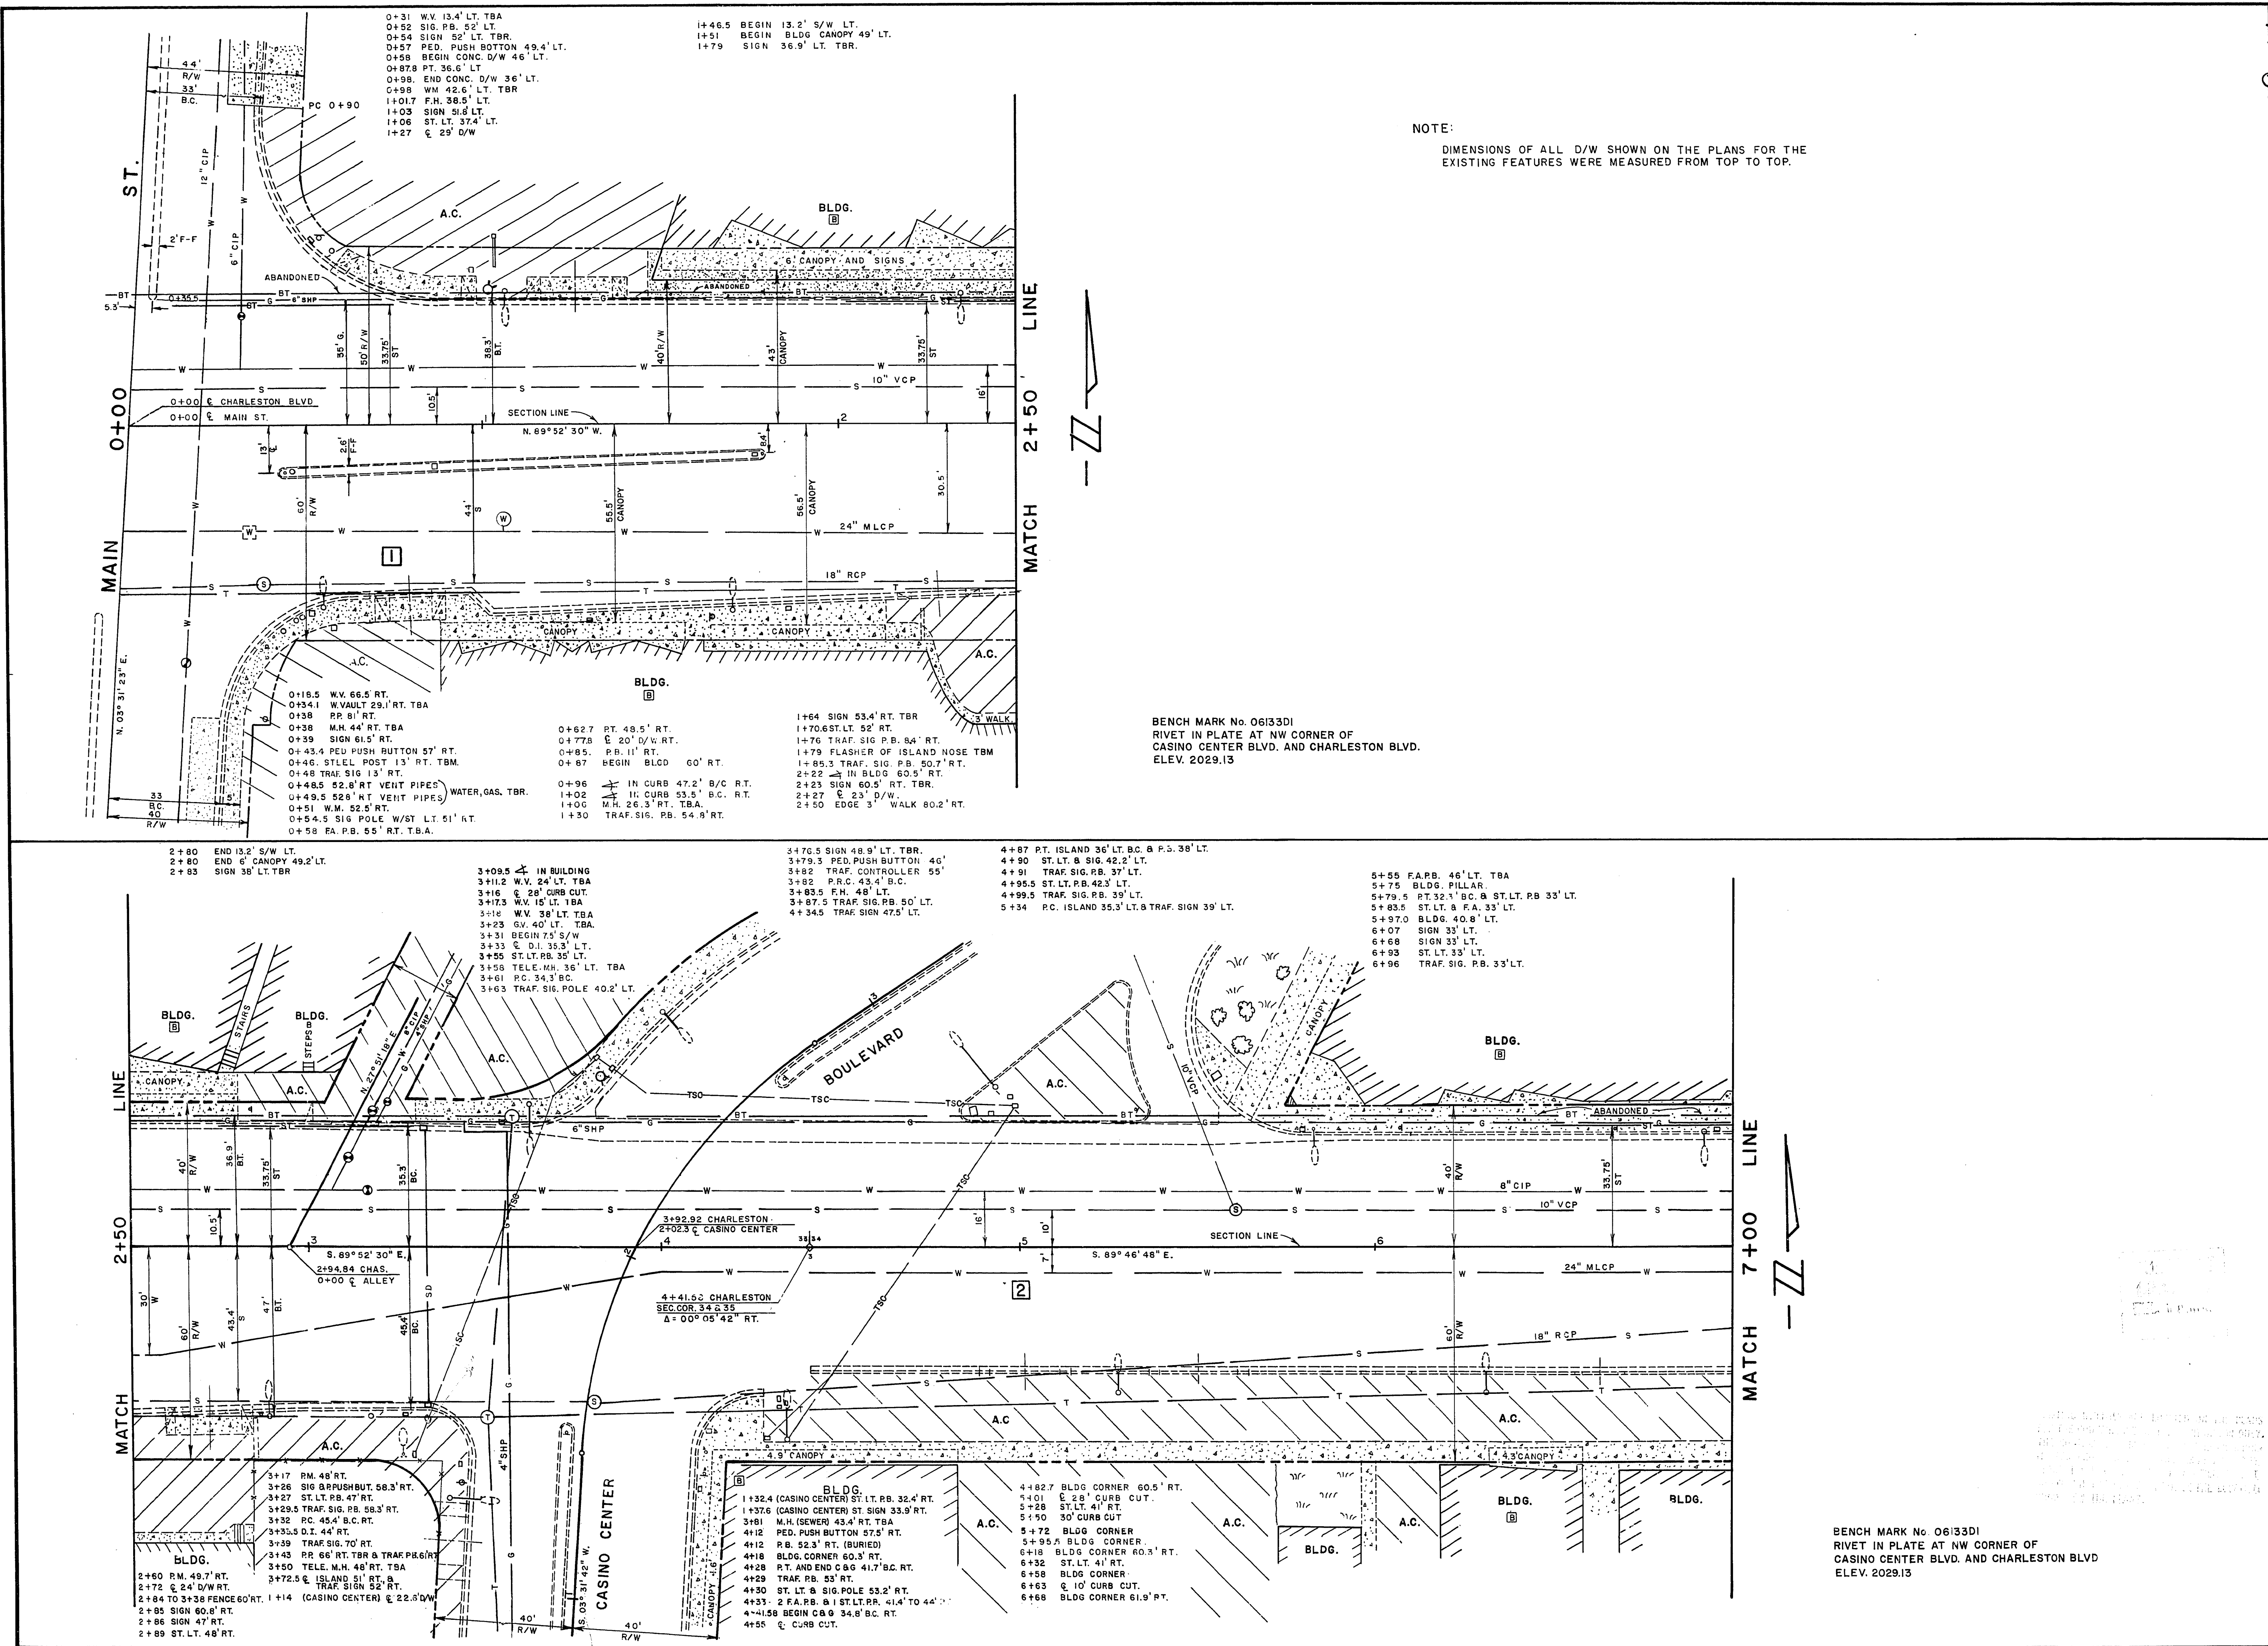

Department of Public Services Engineering Design Division EAST CHARLESTON BLVD. MAIN ST. TO 10th. ST. PHASE I	ABOVE GROUND CONSTRUCTION FEATURES & UNDERGROUND UTILITIES	W.O. no. 7719 Scale (V) NONE Scale (H) 1" = 20' Fid. bk. no. 70-5X Date Design by C. KREHNOVI Approved by the Director of Public Services Drawn by P. White Date	Revisions	Date
		Drawing no. 13 107V-829A	17-4-113	