
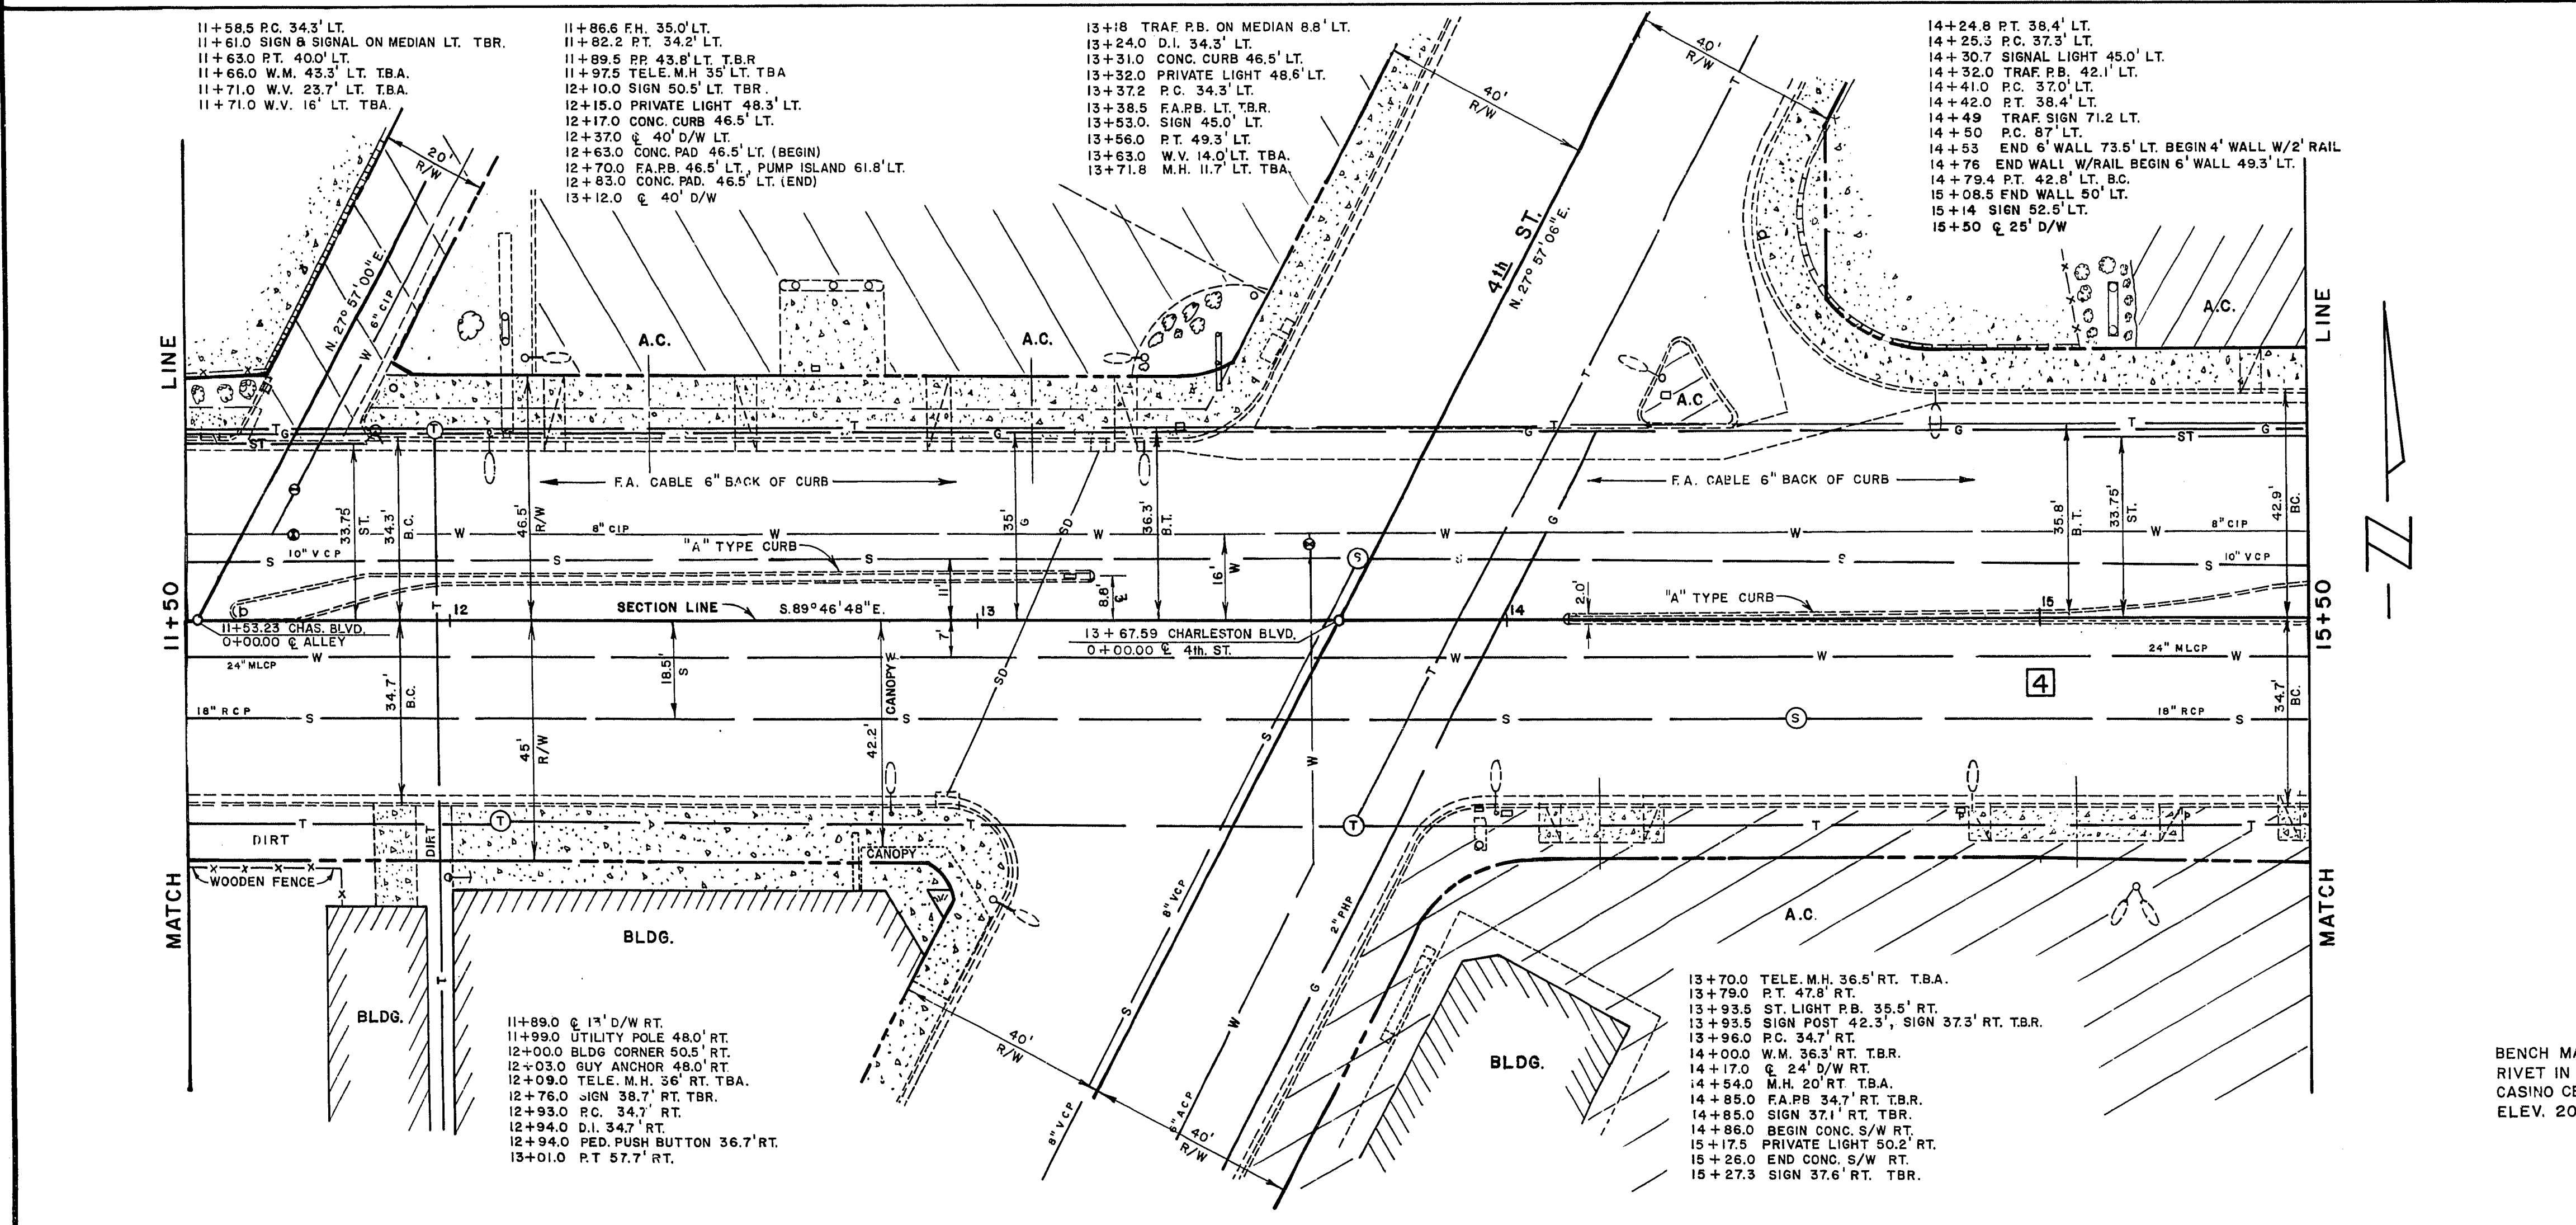


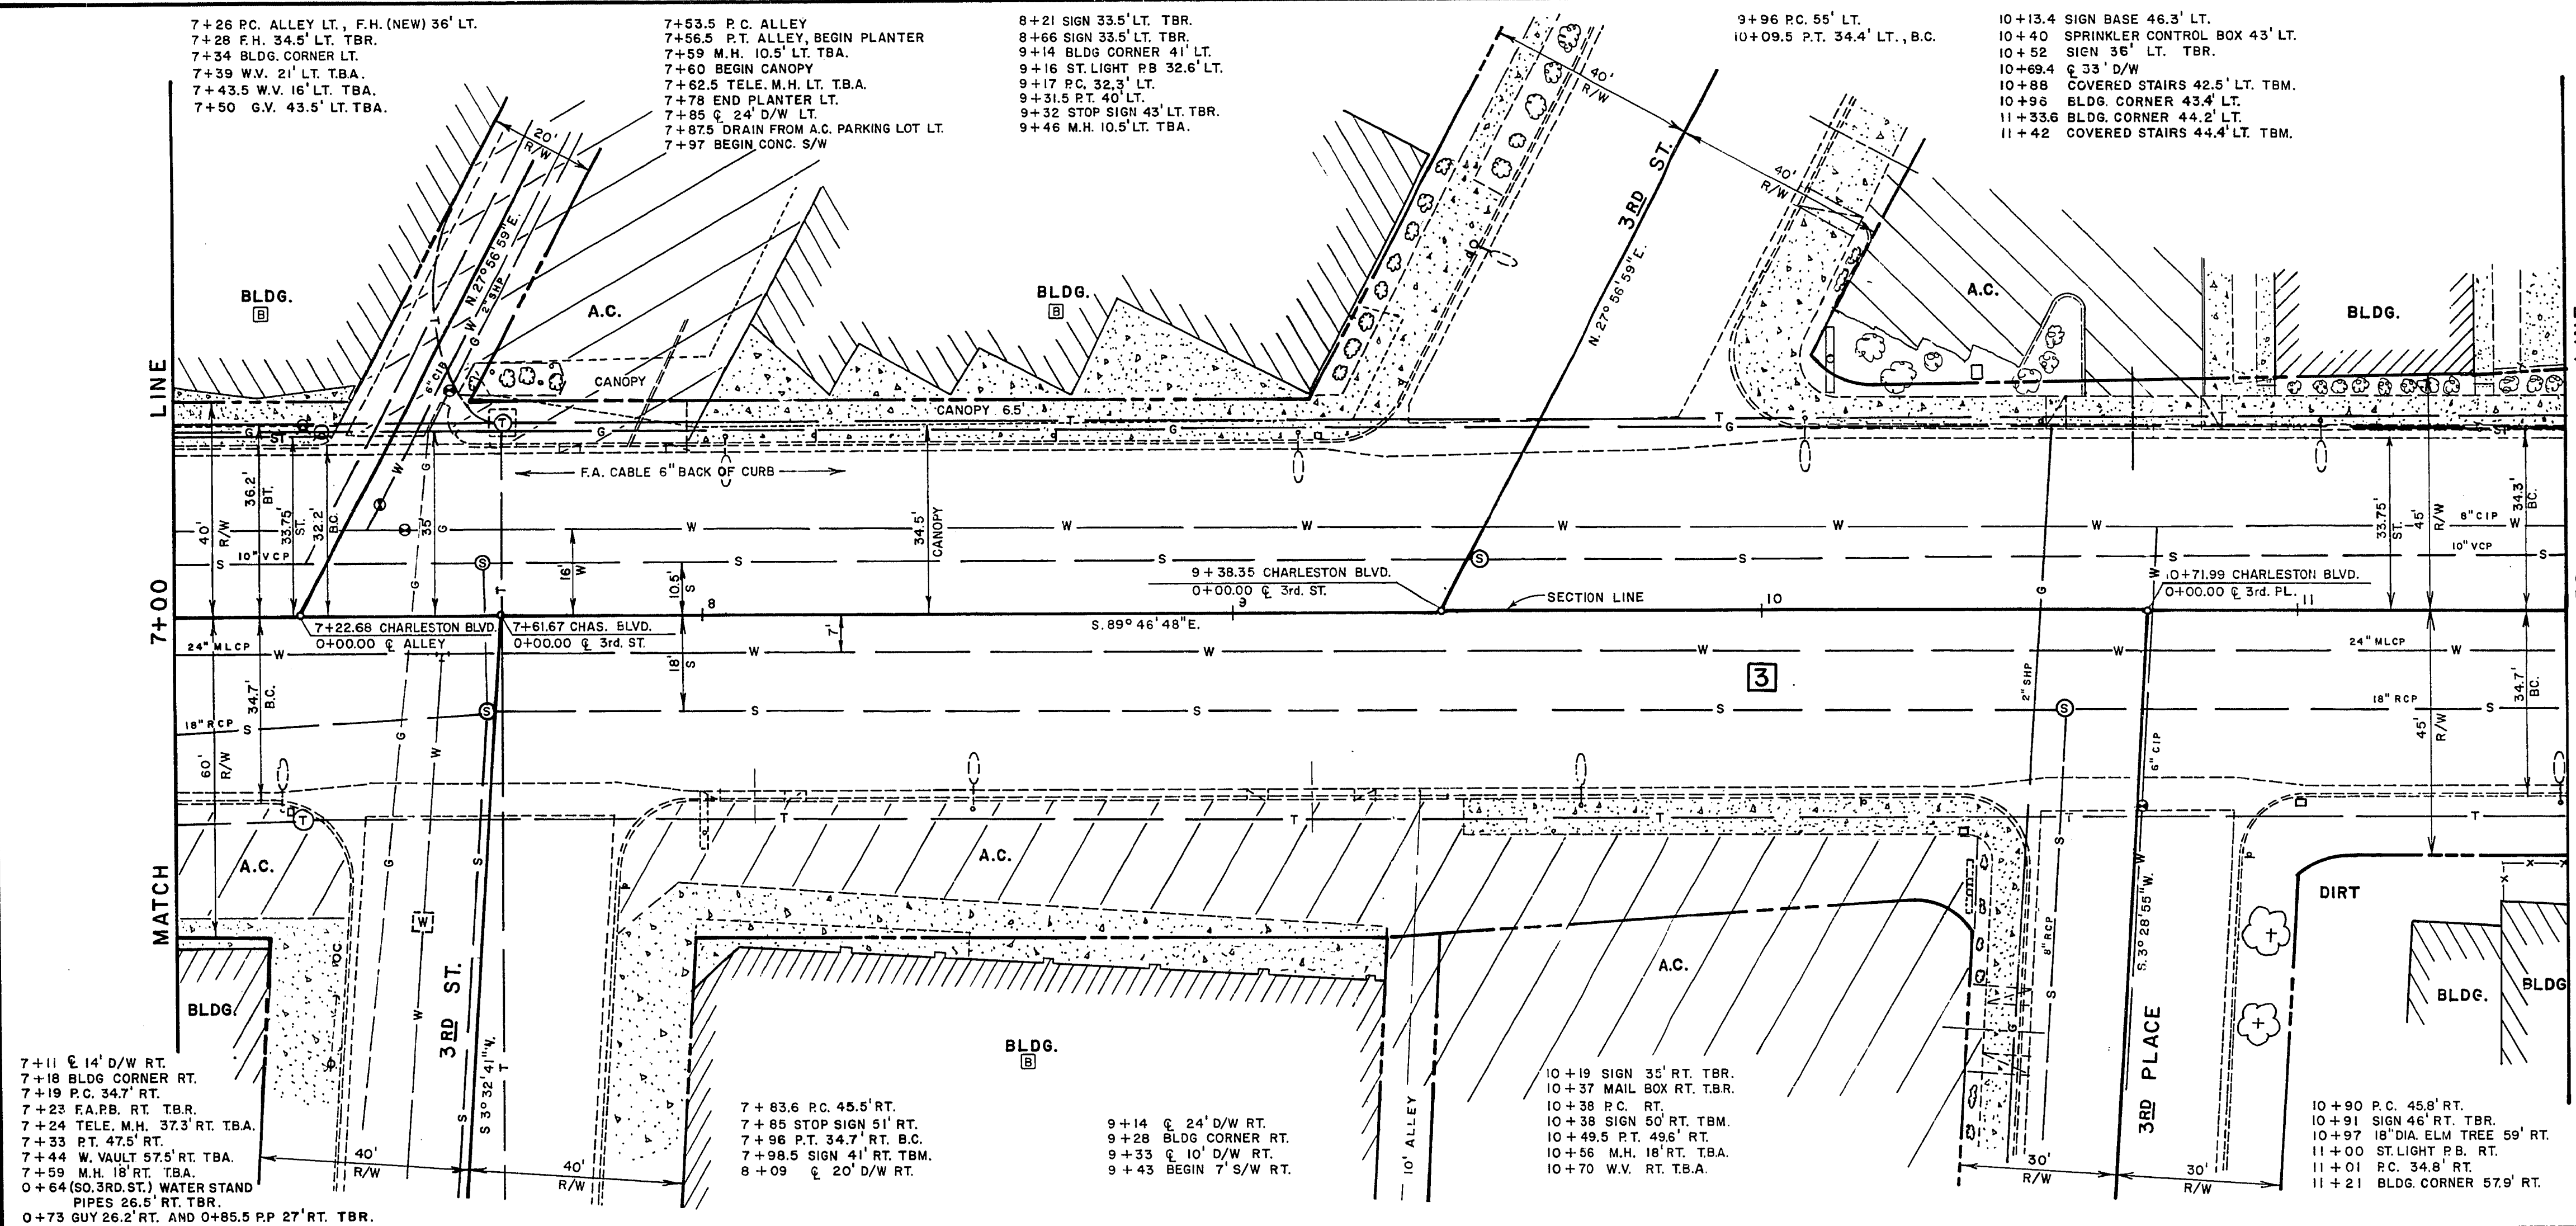

BENCH MARK No. 06133DI
RIVET IN PLATE AT NW CORNER OF
CASINO CENTER BLVD. AND CHARLESTON BLVD.
ELEV. 2029.13

BENCH MARK No. 06133DI
RIVET IN PLATE AT NW CORNER OF
CASINO CENTER BLVD. AND CHARLESTON BLVD.
ELEV. 2029.13

EXISTING UTILITIES ARE SHOWN ON THE PLANS.
FOR THE LOCATION OF UTILITIES, SEE THE CITY
ENGINEERING DEPARTMENT RECORDS.
THE CITY ENGINEERING DEPARTMENT SHALL
BE RESPONSIBLE FOR THE LOCATION OF UTILITIES.
THE CITY ENGINEERING DEPARTMENT SHALL
BE RESPONSIBLE FOR THE LOCATION OF UTILITIES.

Department of Public Services Engineering Design Division		W.O. no. 7719	
EAST CHARLESTON BLVD. MAIN ST. TO 10th ST. PHASE I		Scale (h) 1" = 20' Scale (v) NONE	
CONSTRUCTION FEATURES & UNDERGROUND UTILITIES		Drawn by P. White Approved by the Director of Public Services	
ABOVE GROUND		Date	
UNDERGROUND UTILITIES		Date	
Revisions		Date	



Drawing no. 107V - 829A 14/38