



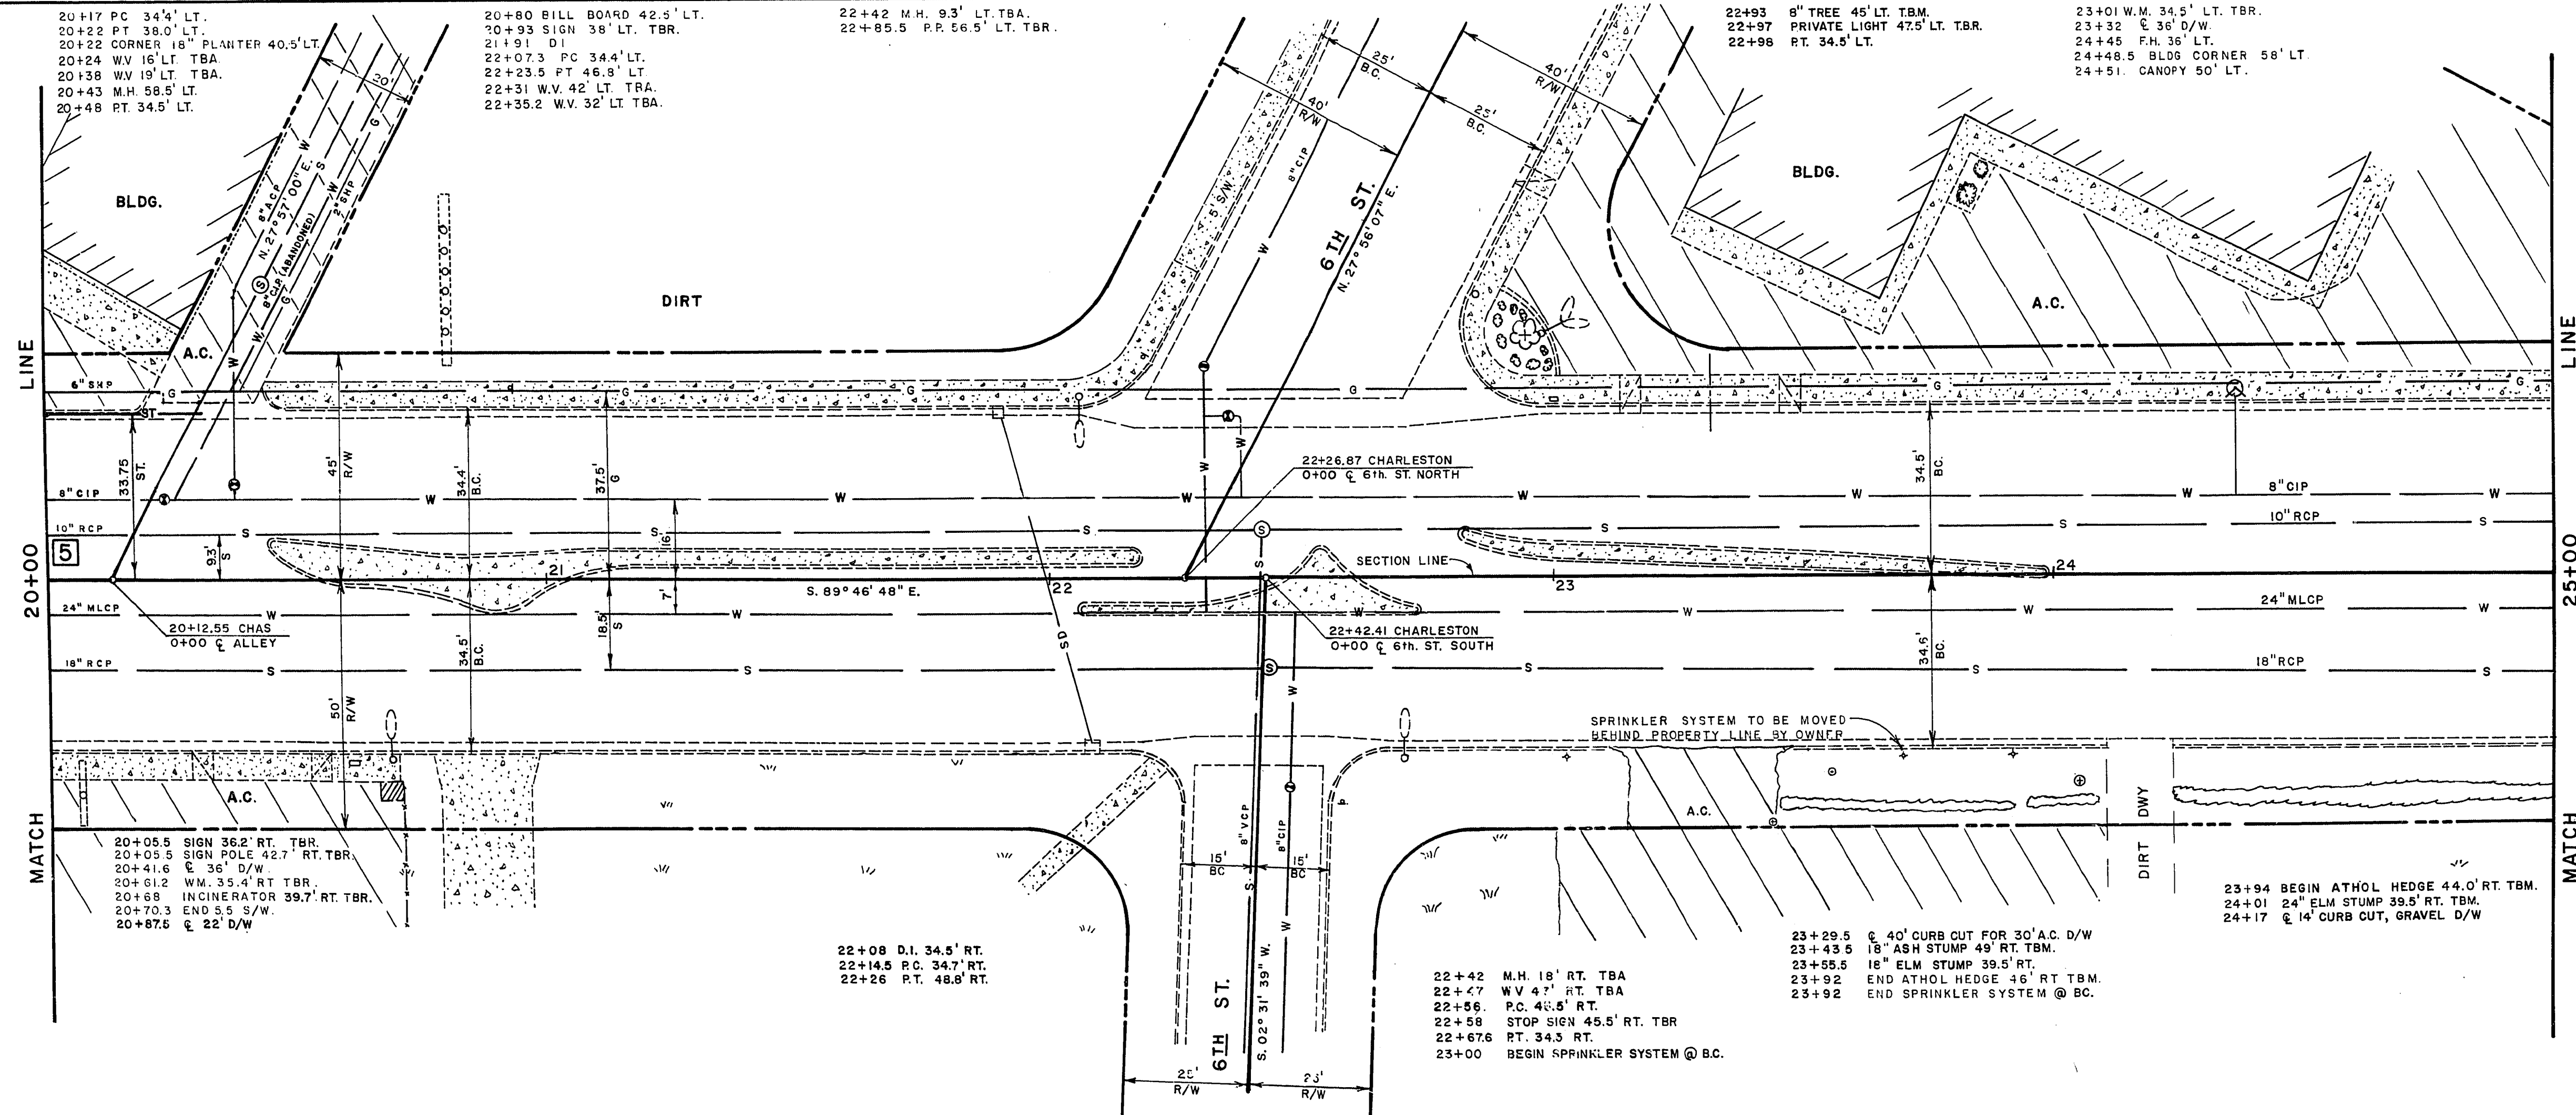

BENCH MARK No. 06133D1
RIVET IN PLATE AT NW CORNER OF
CASINO CENTER BLVD. AND CHARLESTON BLVD.
ELEV. 2029.13

BENCH MARK No. 06134D8
RIVET IN PLATE AT NW CORNER OF
9th ST. AND CHARLESTON BLVD.
ELEV. 2002.52

Department of Public Services		Engineering Design Division	
EAST CHARLESTON BLVD. MAIN ST. TO 10th ST. PHASE I		CONSTRUCTION FEATURES & UNDERGROUND UTILITIES	
Scale (h) 1" = 20'		Scale (v) NONE	W.O. no. 7719
Fid. bk. no. 70-5x		Date	
Design by C. KREHNOVI		Drawn by P. White	
Approved by the Director of Public Services		Date	
Revisions		Date	

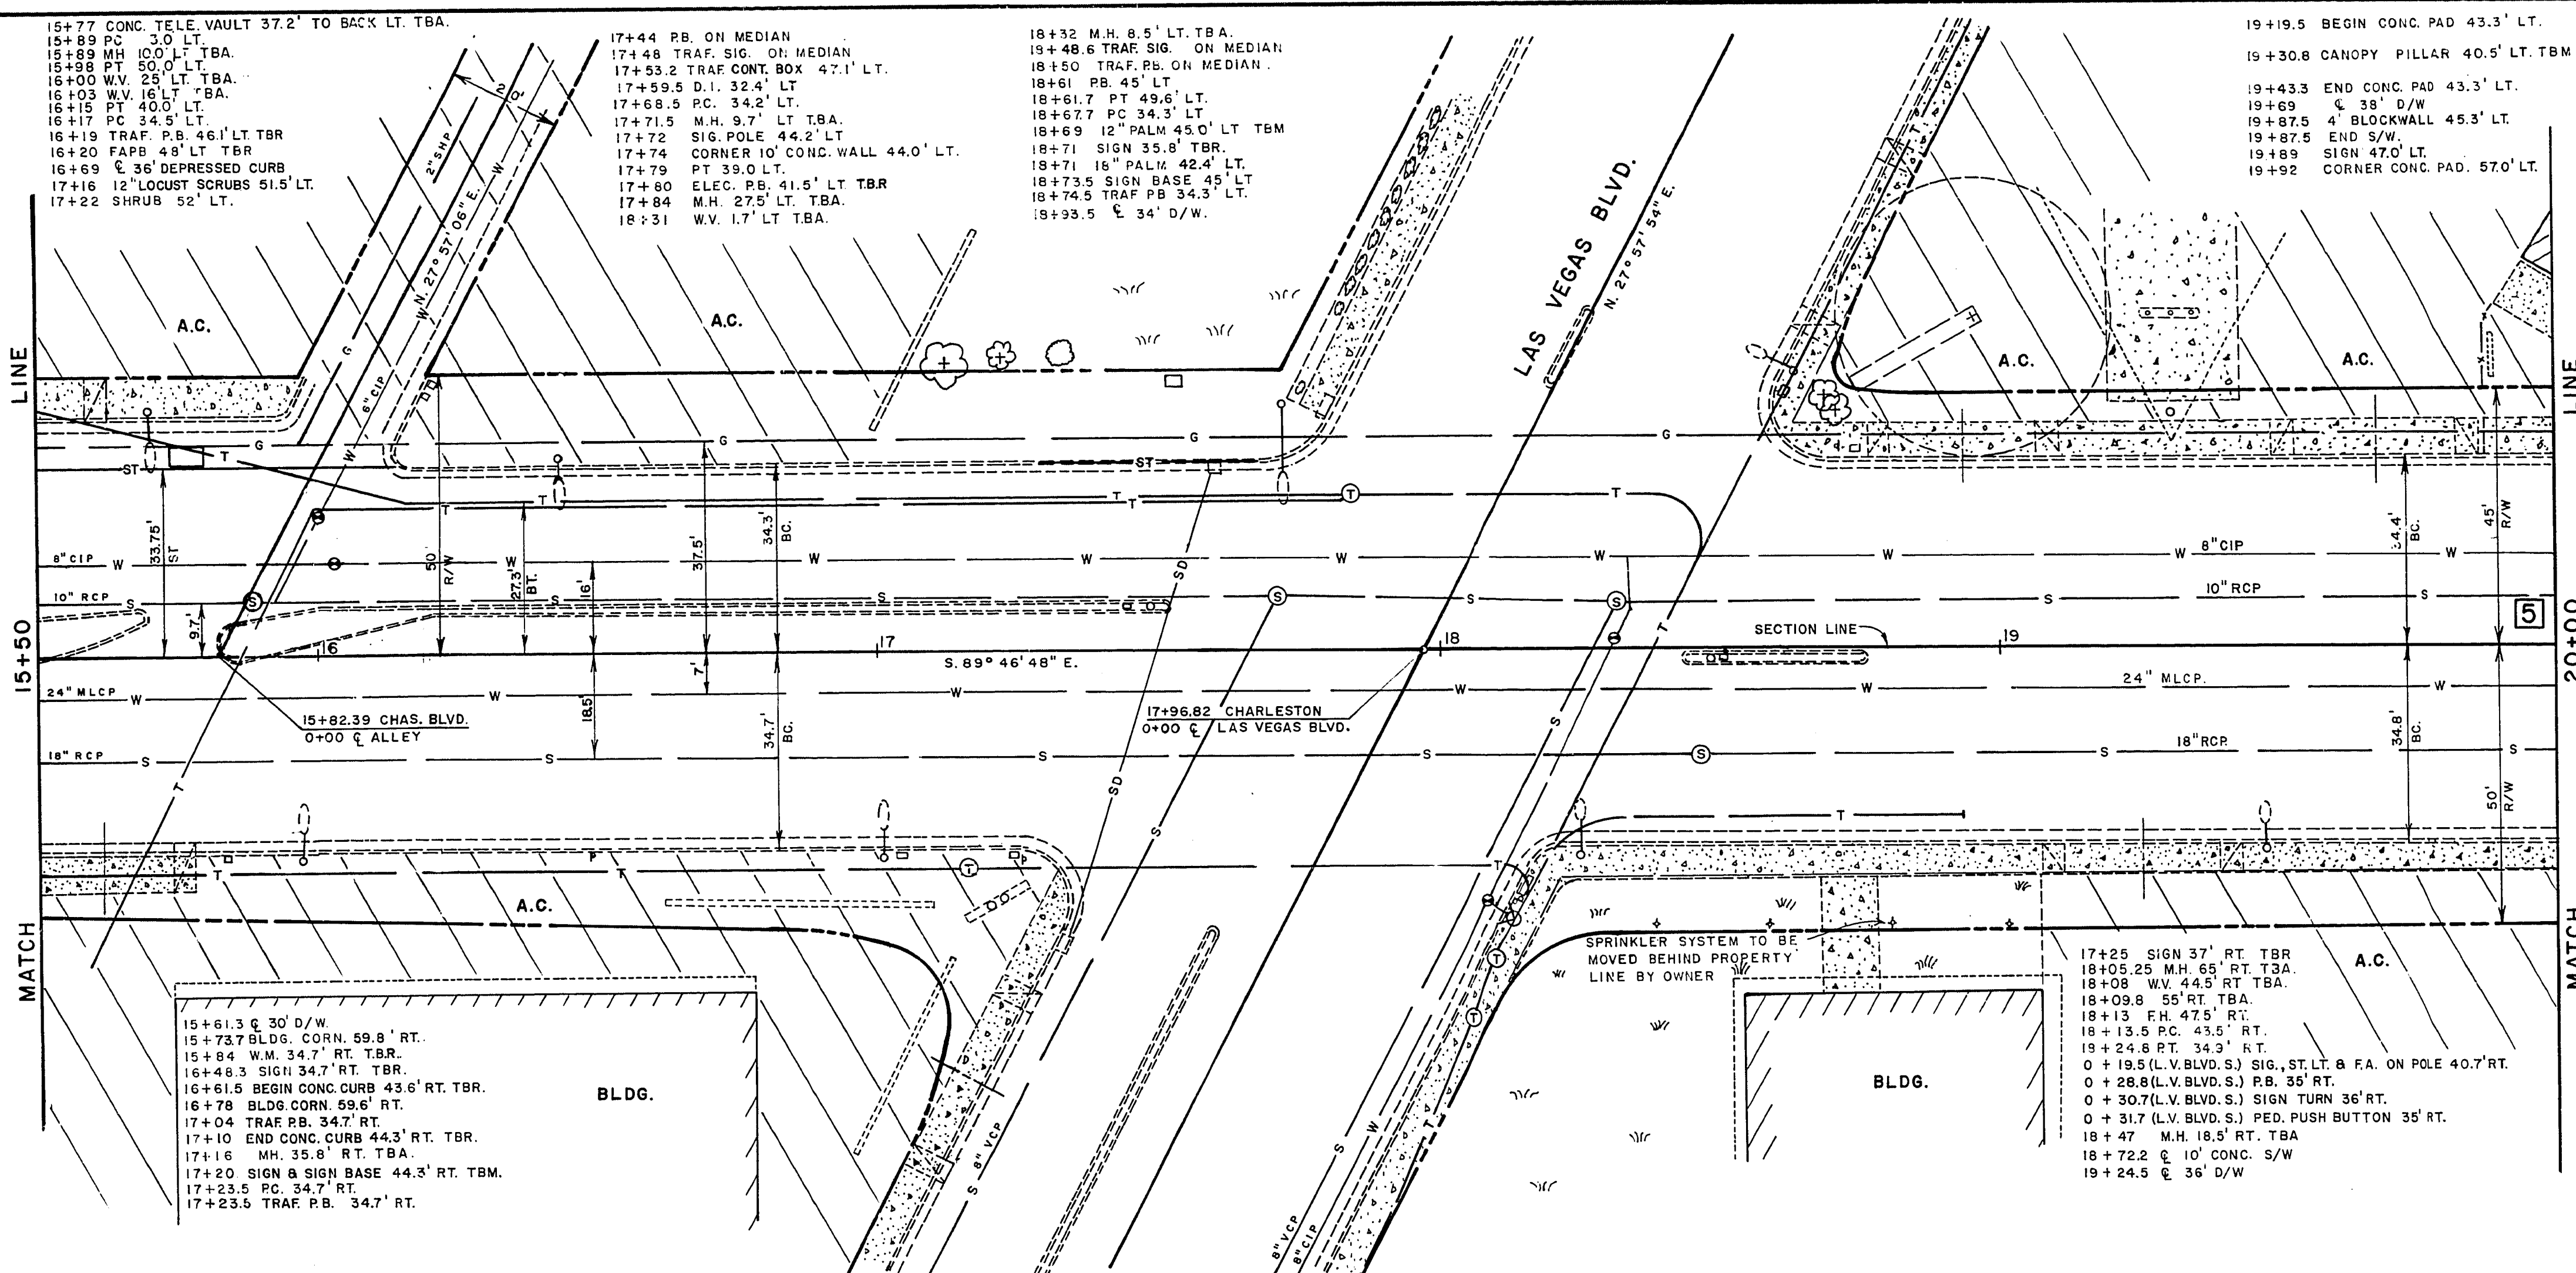

Drawing no. 107V-829A

15/38

17-4-115