
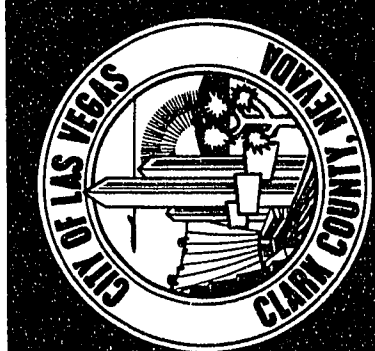
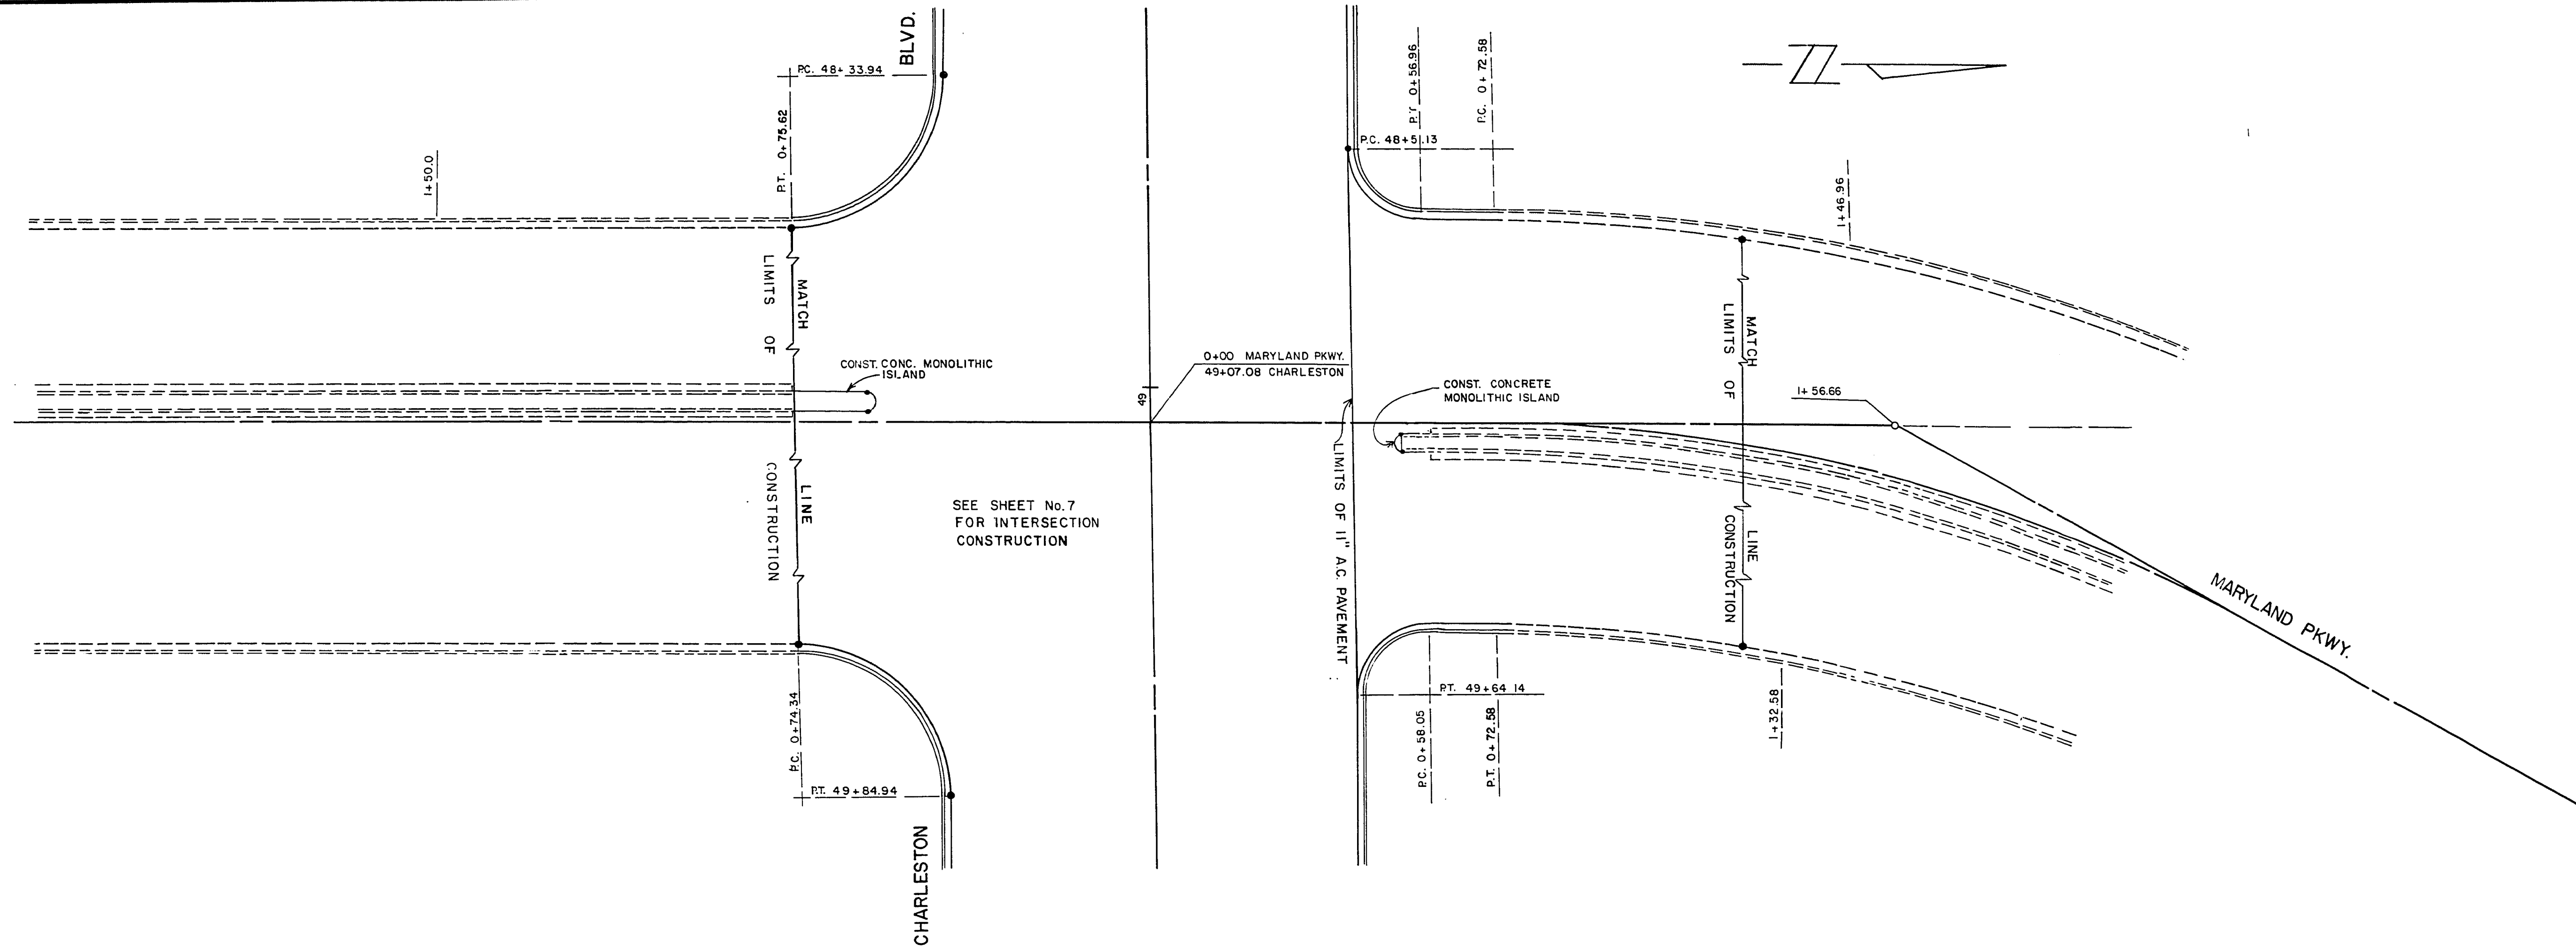
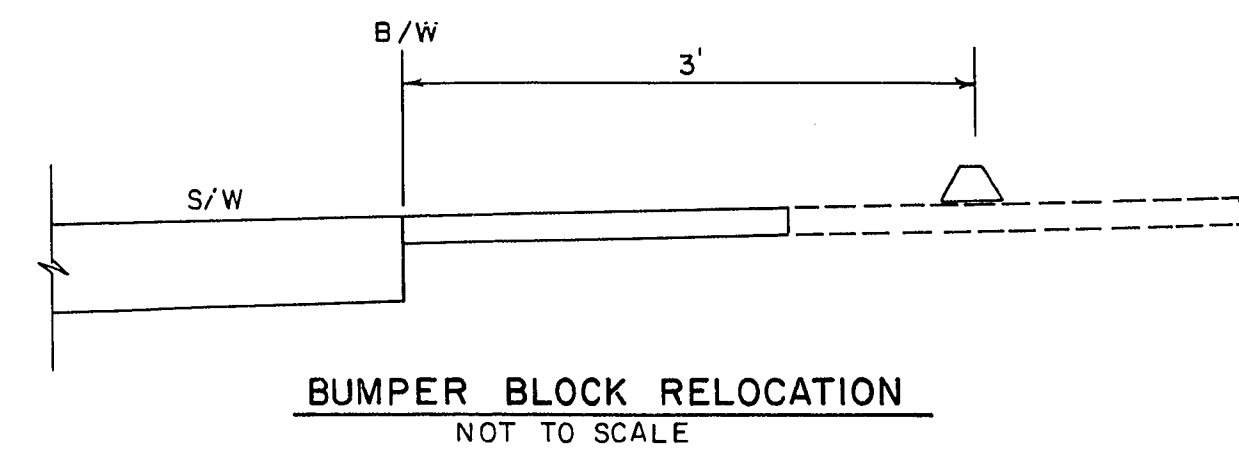
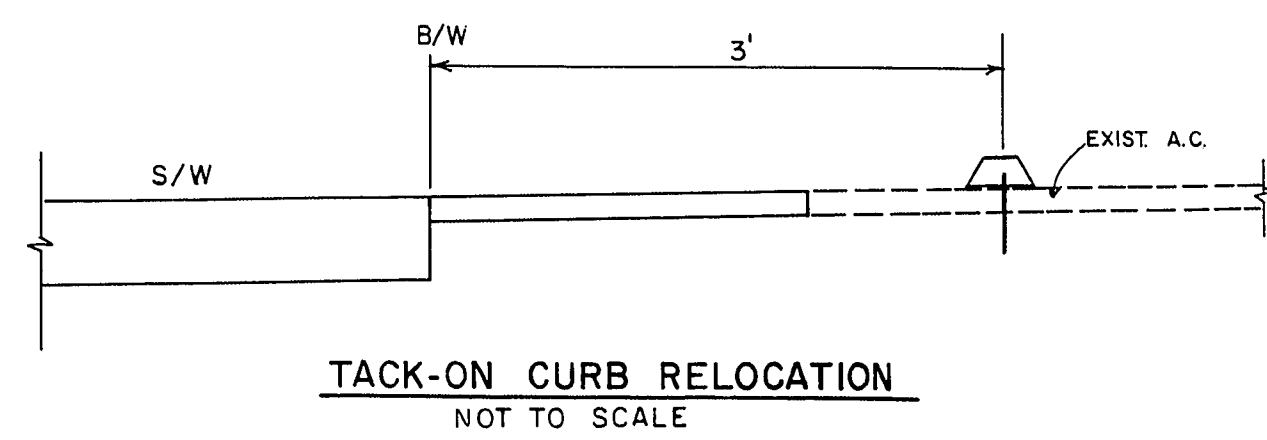


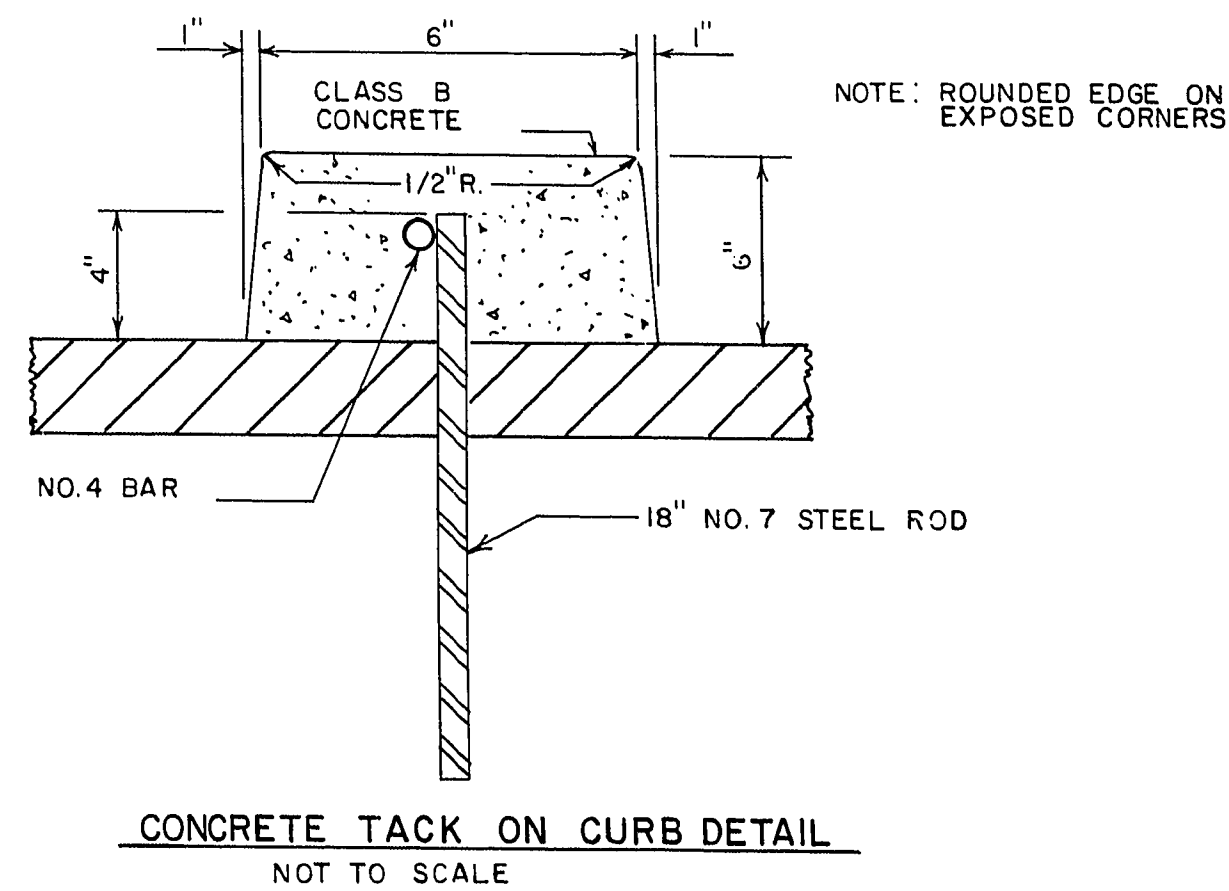

Drawing no. 107V-829B 7A 58

Department of Public Services Engineering Design Division

CHARLESTON BLVD. AND MARYLAND PKWY. INTERSECTION

EAST CHARLESTON BLVD. TENTH ST. TO EASTERN AVE. PHASE II

Scale (H) 1"=20' Scale (V) 1"=20' W.A. 0327

Fid. bk. no. 70-5XA Date FEB 27 1989

Design by C. KREHNOVI

Drawn by PHIL WHITE, JMC.

Approved by the Director of Public Services Date 4-25-80

Revisions	Date

17-4-76