

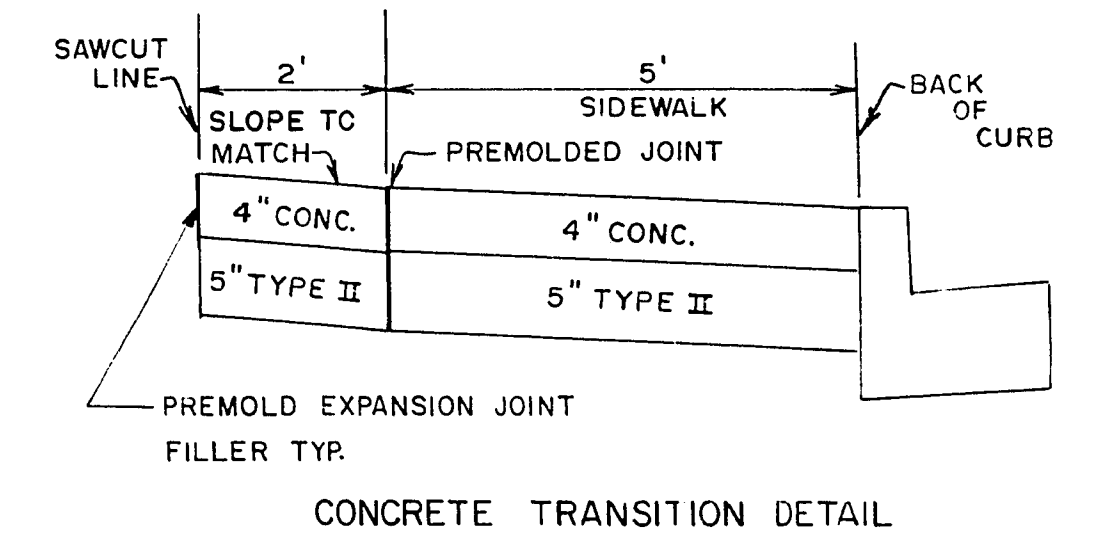


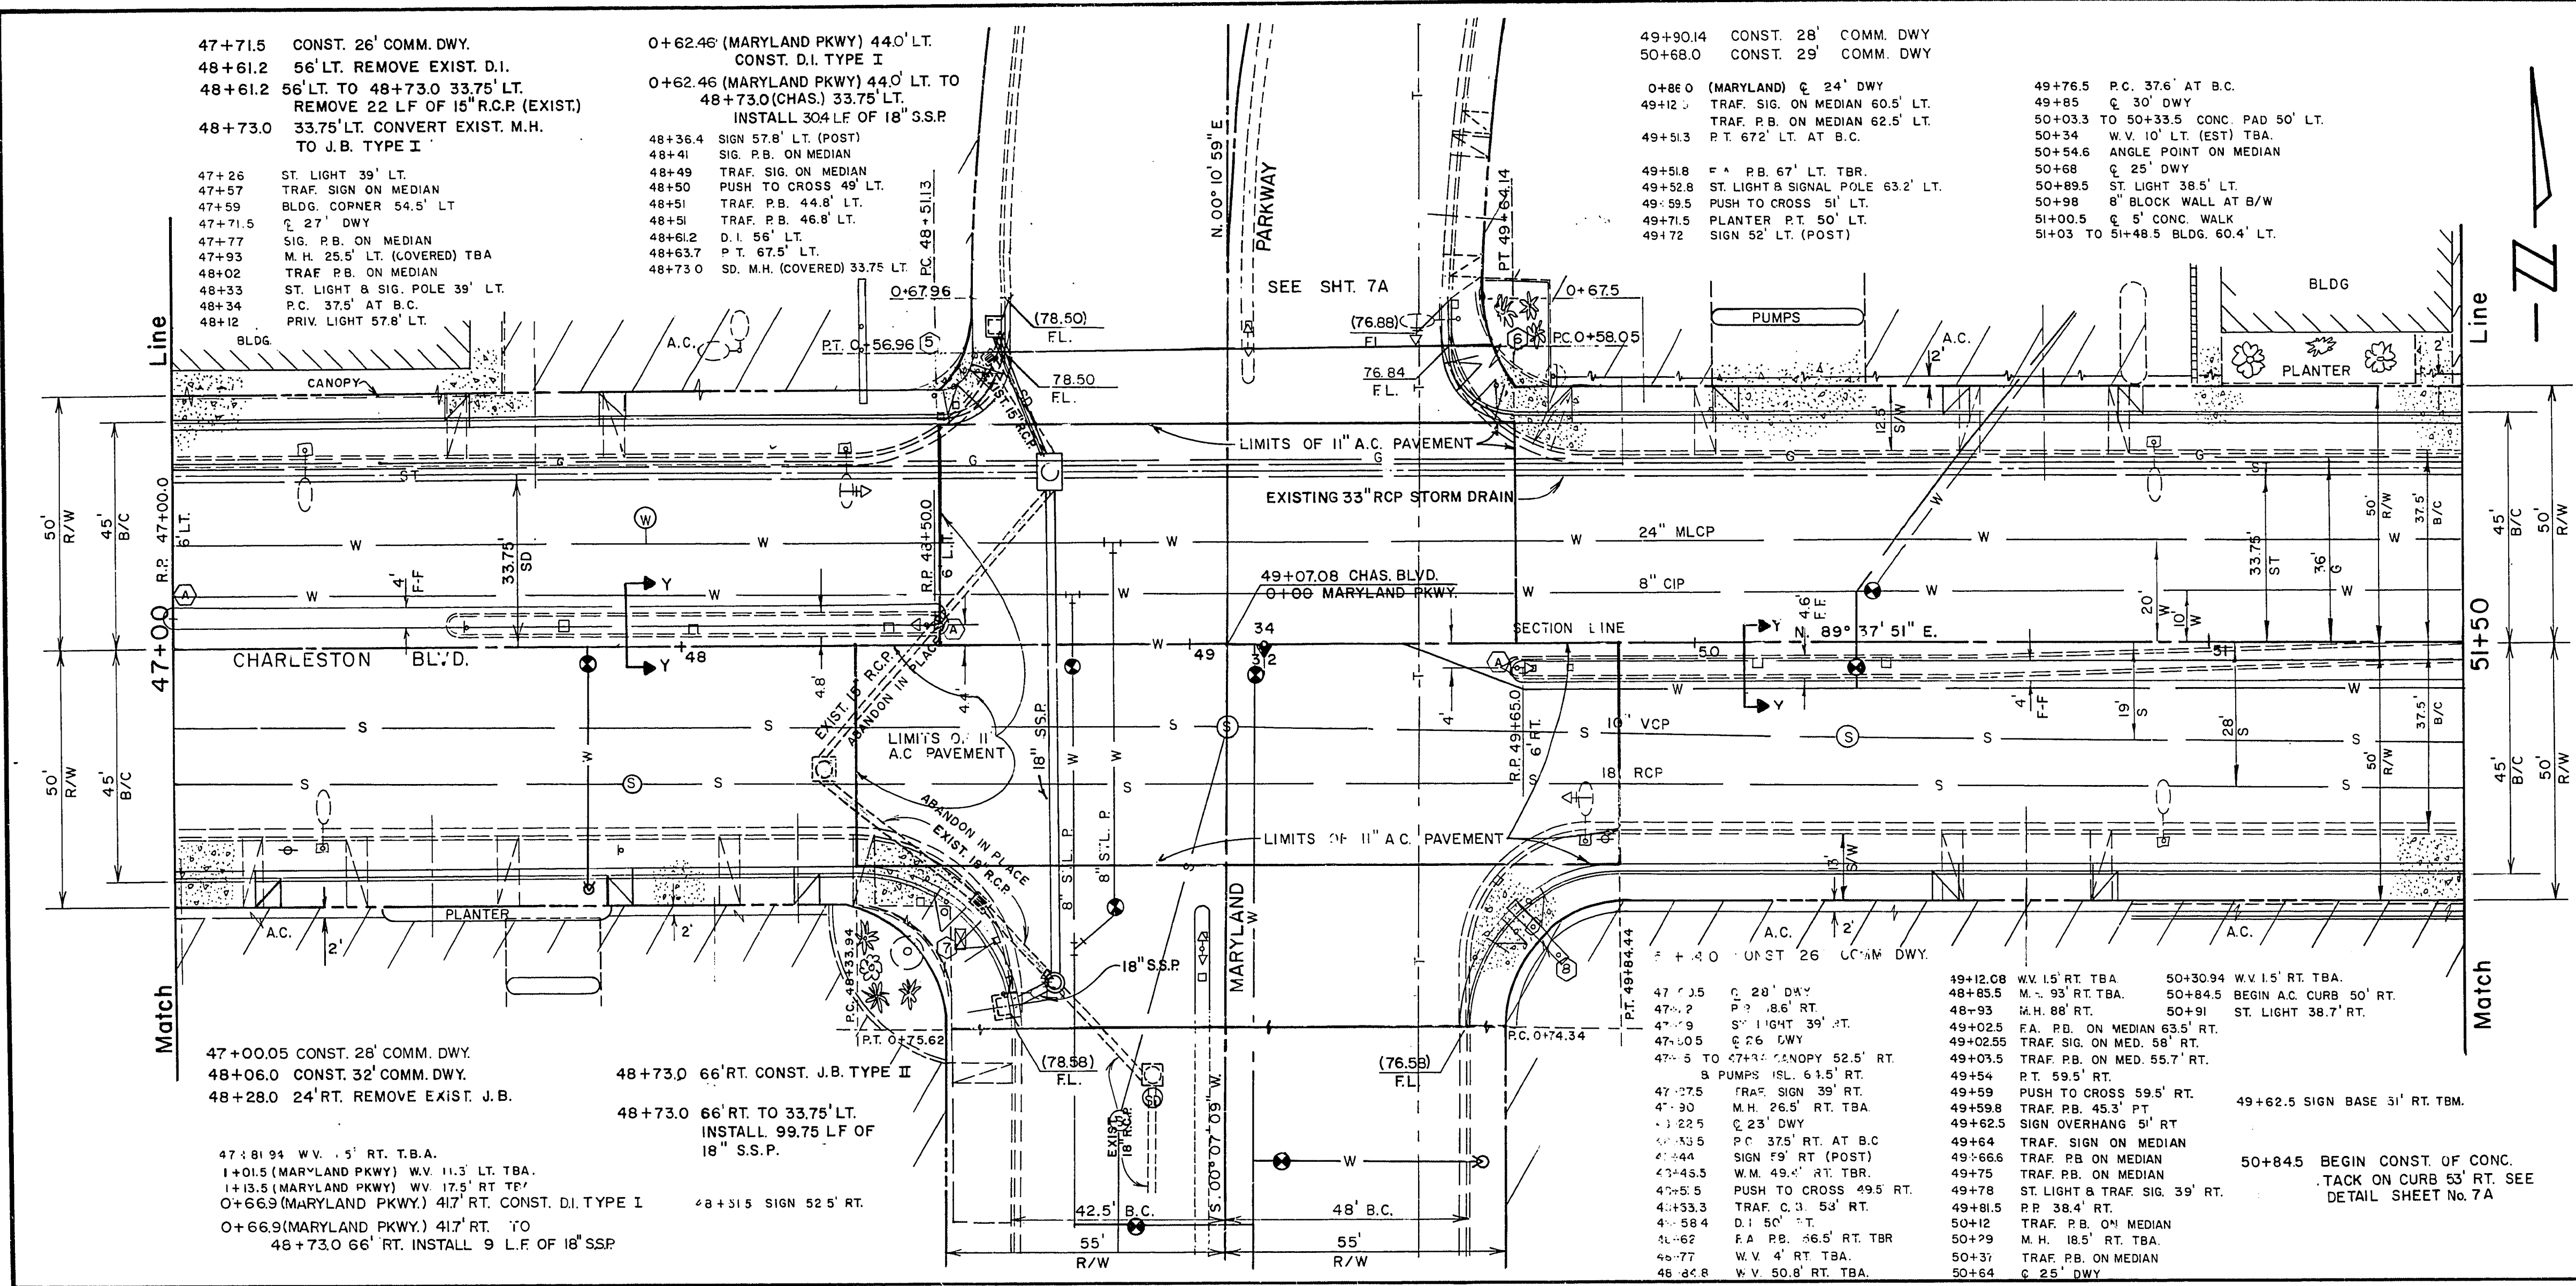

NO.	LOC.	RAD.	DELTA	TAN.	LENGTH
5	B/C	12.50'	89°26'52"	12.38'	19.51'
6	B/C	12.50'	90°33'08"	12.62'	19.76'
7	B/C	30.00'	90°29'16"	30.26'	47.38'
8	B/C	30.00'	89°30'42"	29.75'	46.87'
A	F-F	2.00'	180°00'00"	0	6.28'

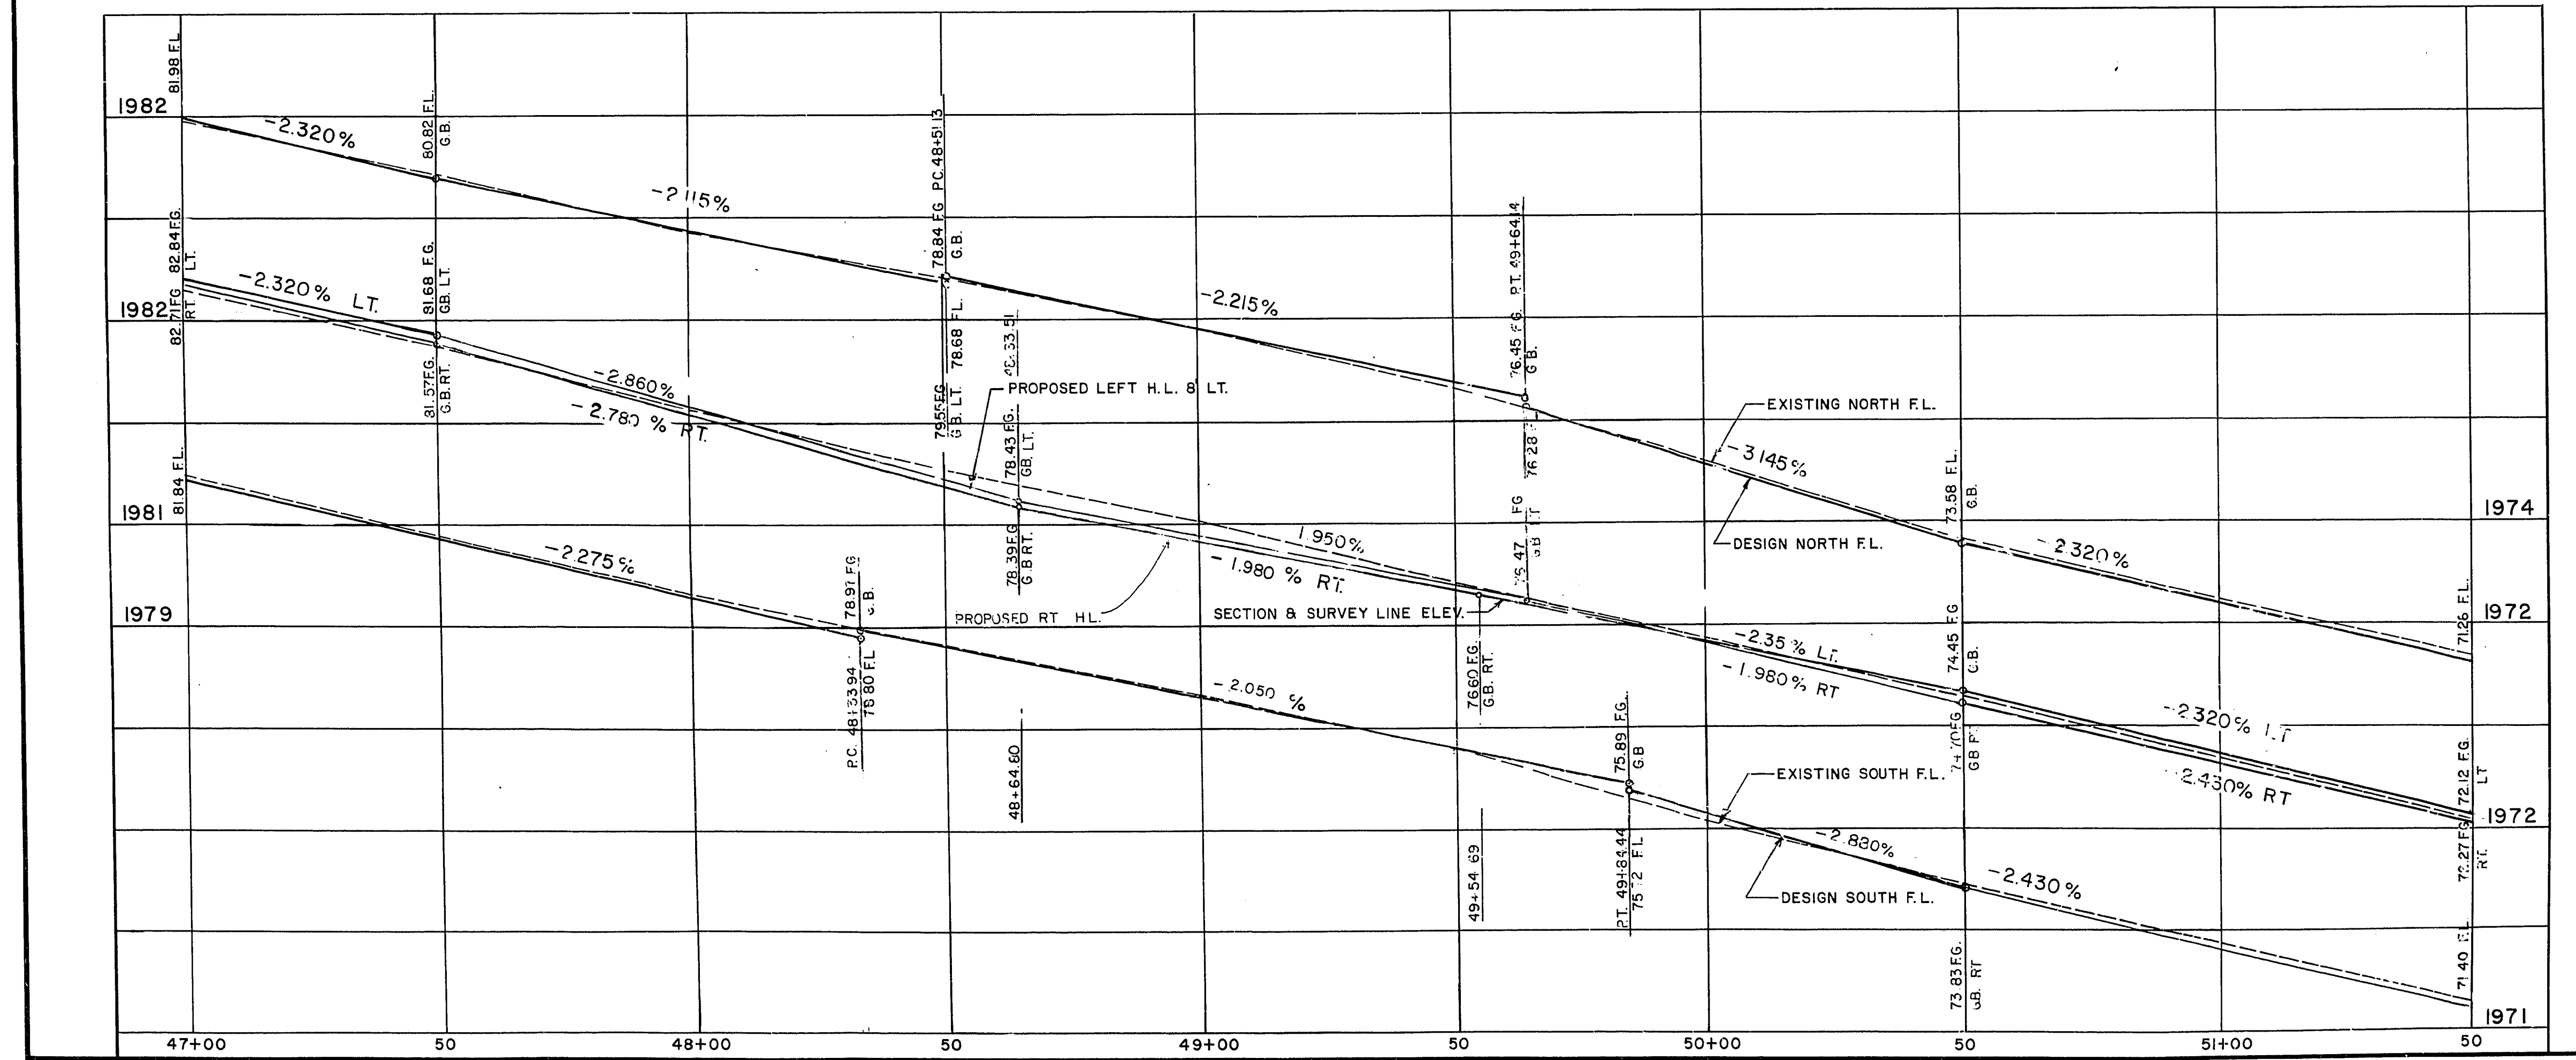

BENCH MARK
BRASS CAP SSW CORNER
MARYLAND PARKWAY AND
CHARLESTON BLVD. ELEV. 1976.30

Scale (H) 1"=20' Scale (V) 1"=2' W.A. no. 0327

Fid. bk. no. 70-5XA Date FEB 29 1980 Drawn by PHIL WHITE

Design by C. KREHNCVI Approved by the Director of Public Services Date 2-25-80

Department of Public Services Engineering Design Division

EAST CHARLESTON BLVD.
TENTH ST. TO EASTERN AVE.
PHASE II

Drawing no. 107V-829B 7/53