



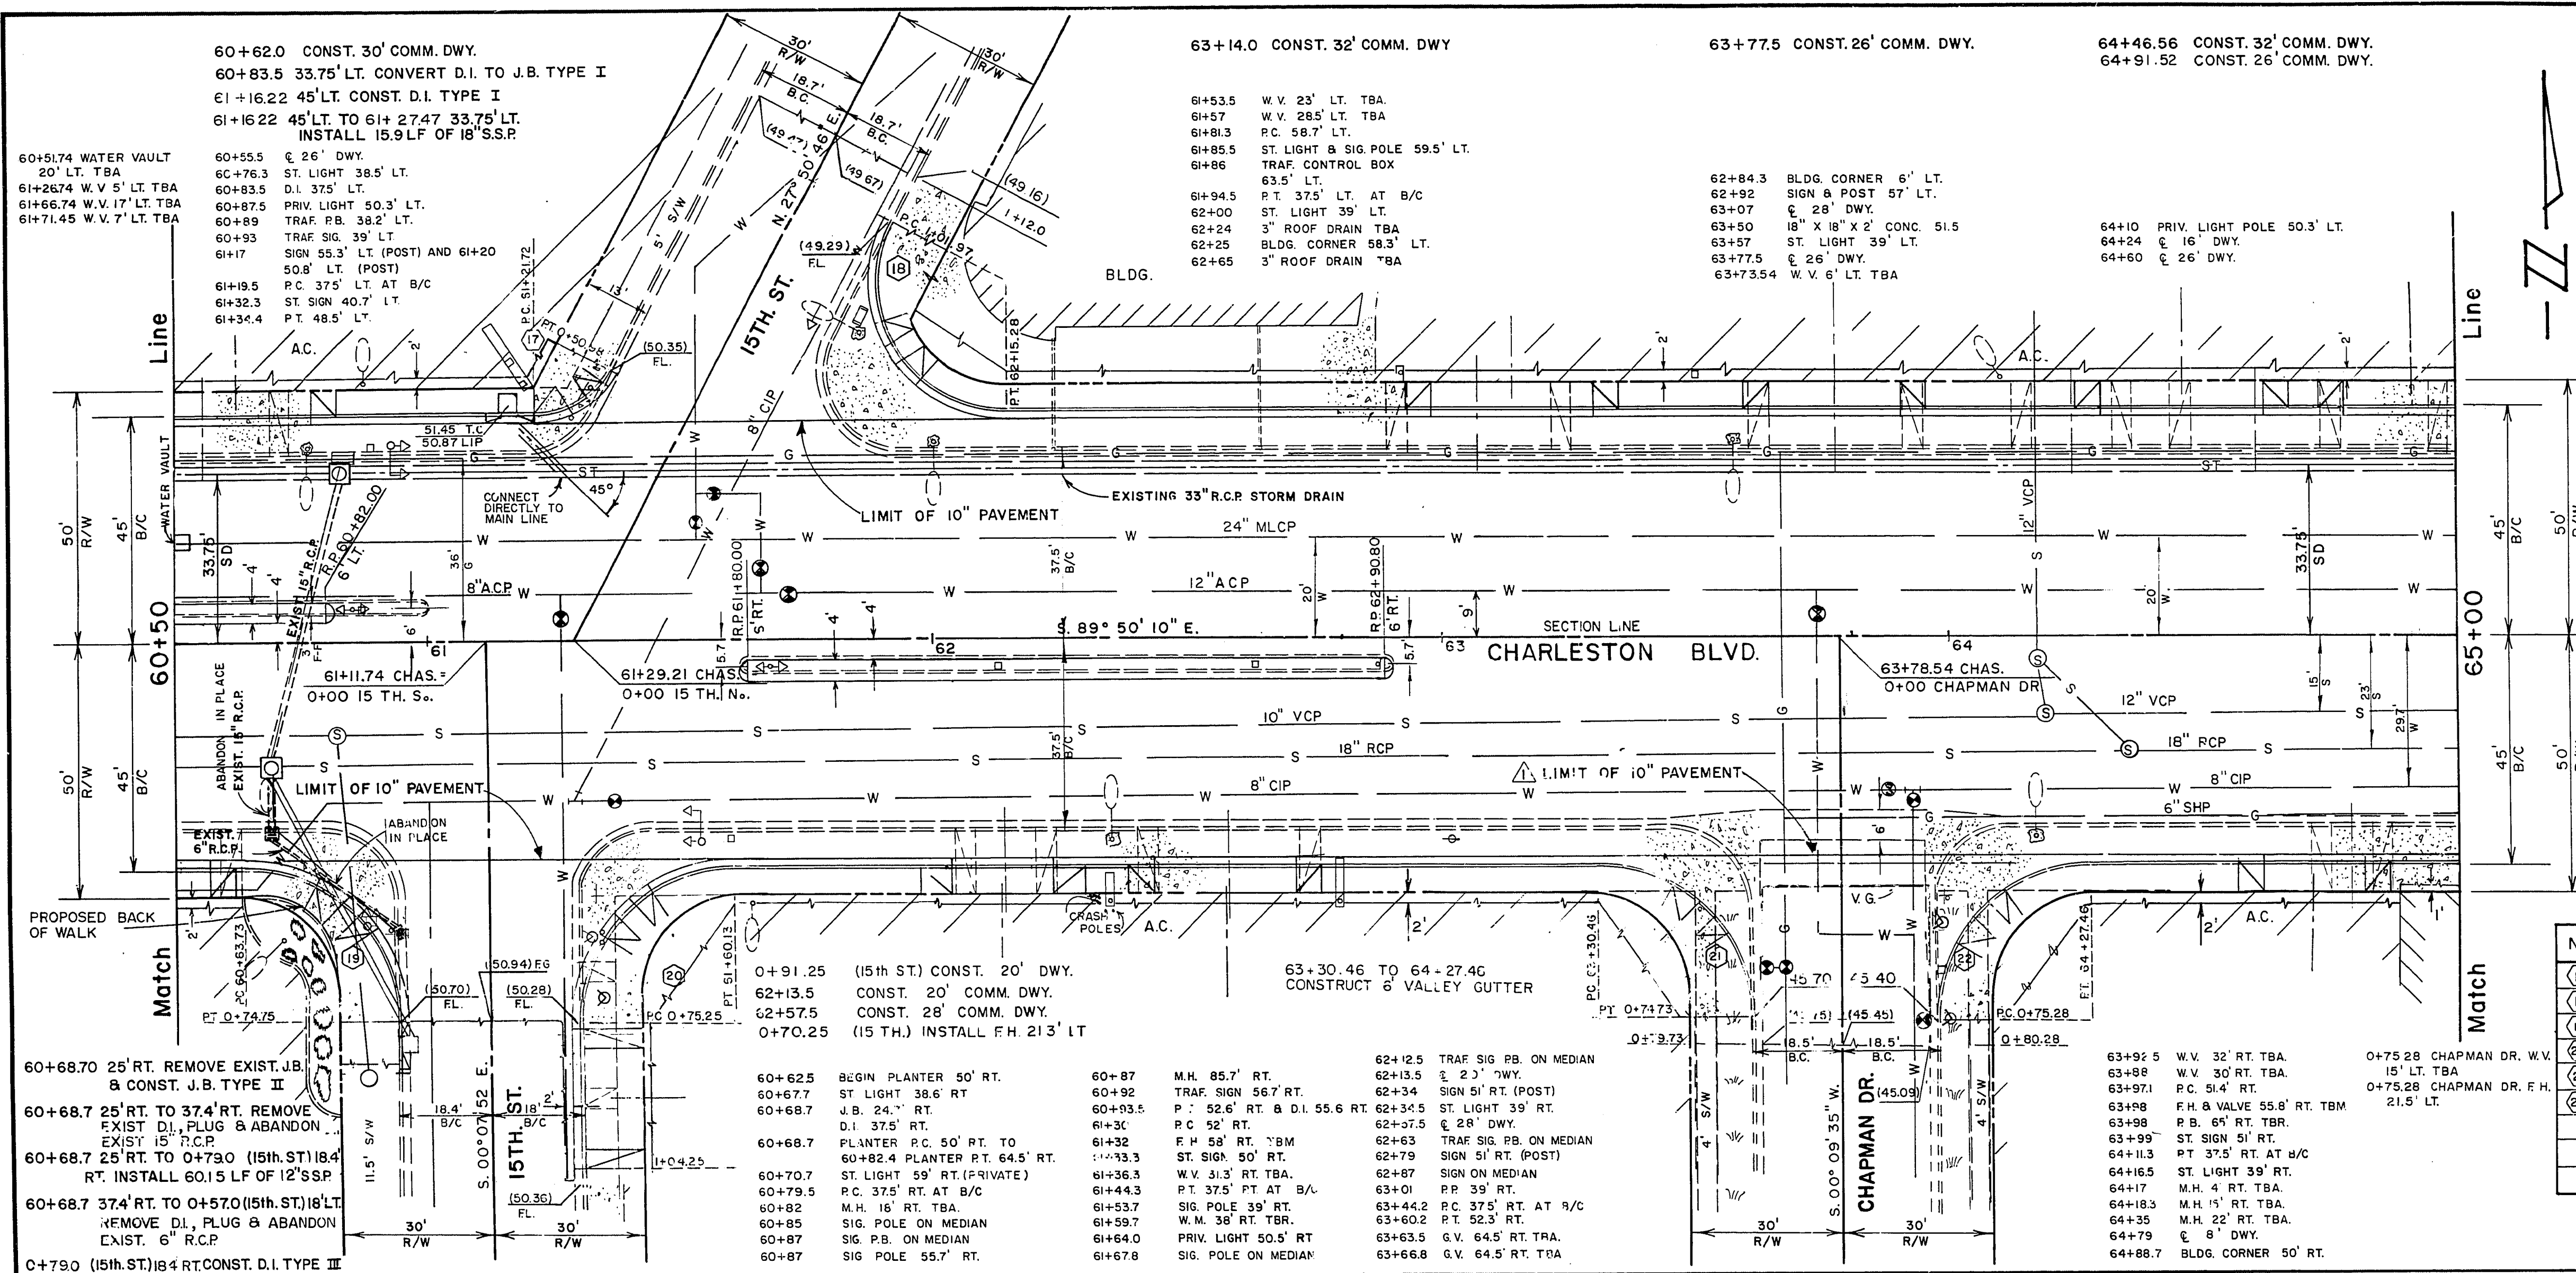

CURVE DATA				
NO.	LOC.	RAD.	DELTA	TAN. LENGTH
17	B/C	16.50'	62°19'04"	9.98'
18	B/C	25.00'	117°40'56"	41.35'
19	B/C	30.00'	89°42'18"	29.85'
20	B/C	30.00'	90°17'42"	30.15'
21	B/C	30.00'	89°40'35"	29.83'
22	B/C	30.00'	90°19'25"	30.17'

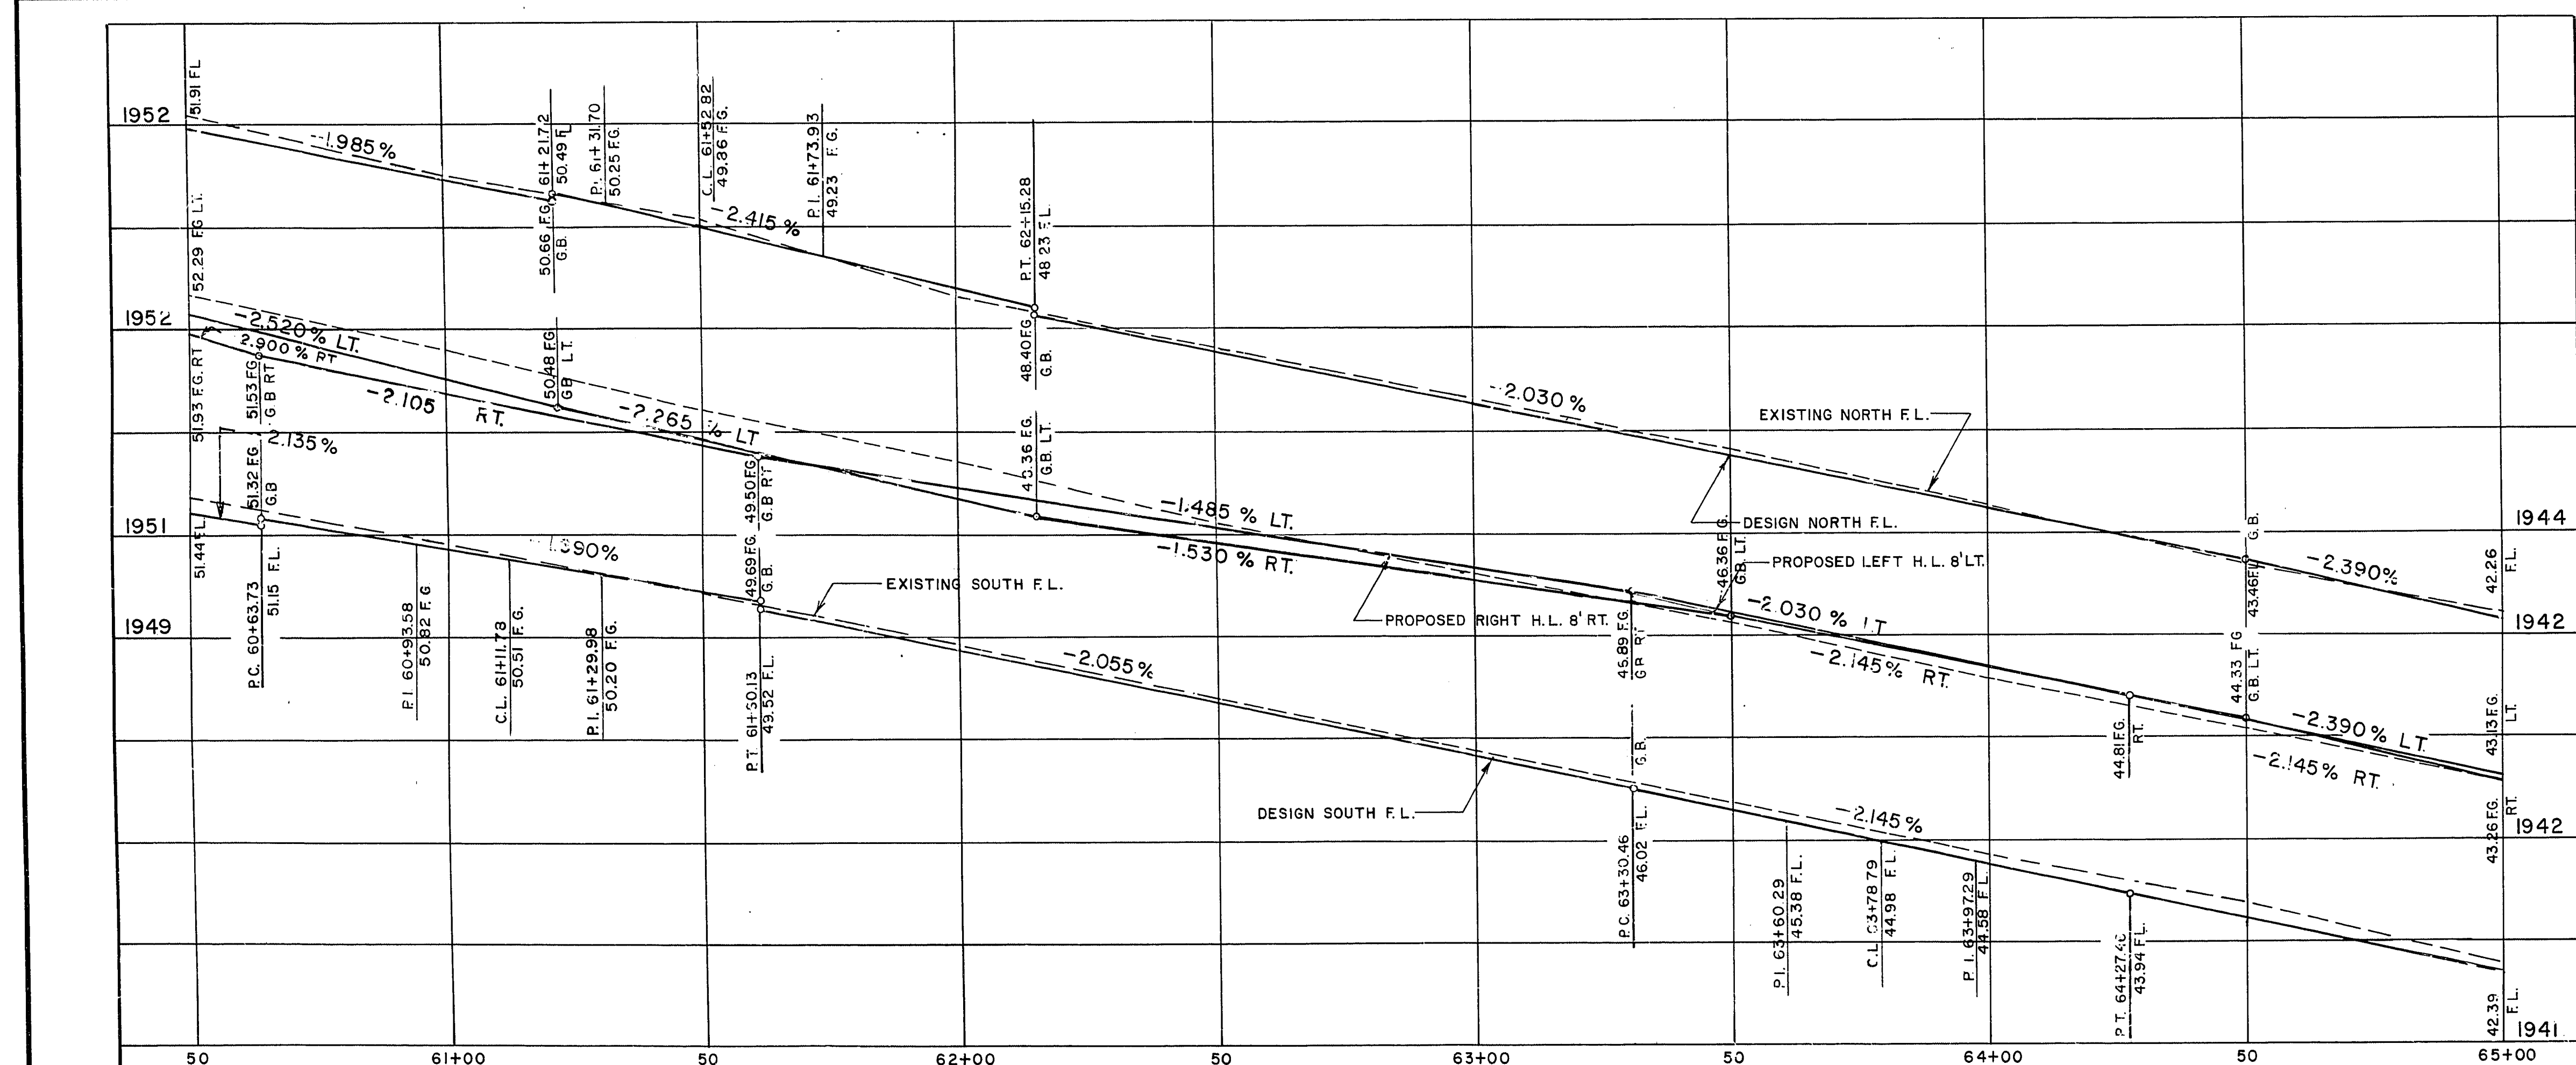

BENCH MARK
BRASS CAP IN CURB AT ESE CORNER
OF MARYLAND PKWY. AND CHARLESTON
ELEV. 1976.30

Revisions

Scale (h) 1"=20' Scale (v) 1"=2' W.A. no. 0327

Fid. bk. no. 70-SXA Date FEB 28 1960

Design by C. KRENOVI Drawn by PHIL WHITE

Approved by the Director of Public Services Date 2-25-60

Department of Public Services Engineering Design Division

EAST CHARLESTON BLVD.
TENTH ST. TO EASTERN AVE.
PHASE II

CONTRACT
DRAWING
MAY 1961

Drawing no. 107V-8295 10/59