



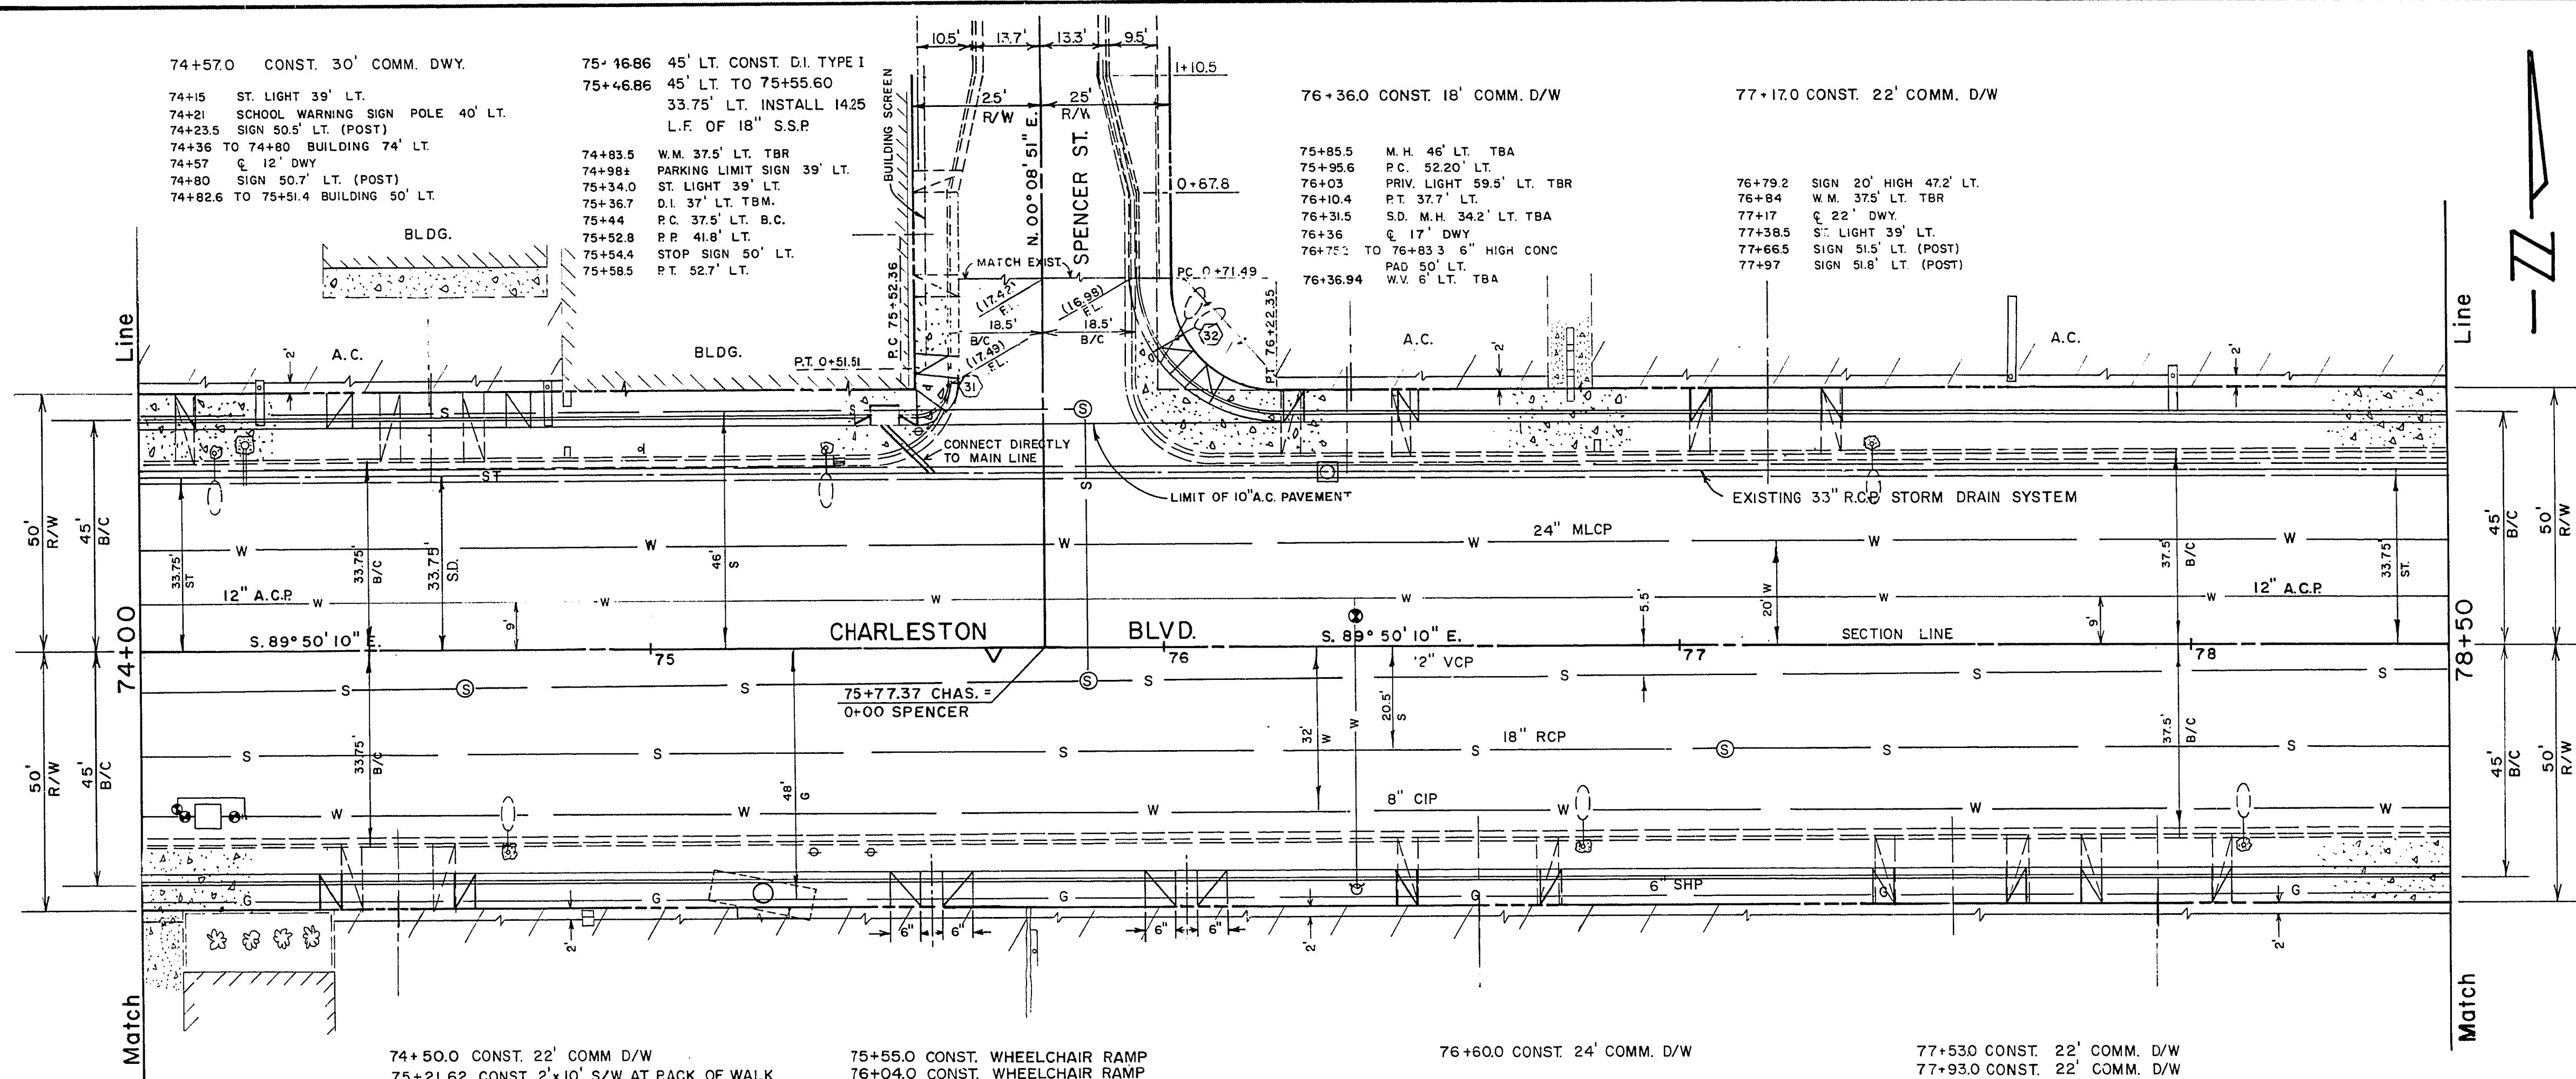

CURVE DATA

NO.	LOC.	RAD.	DELTA	TAN.	LENGTH
1	B/C	6.50'	90°00'59"	6.50'	10.21'
2	B/C	26.50'	89°59'01"	26.49'	41.62'

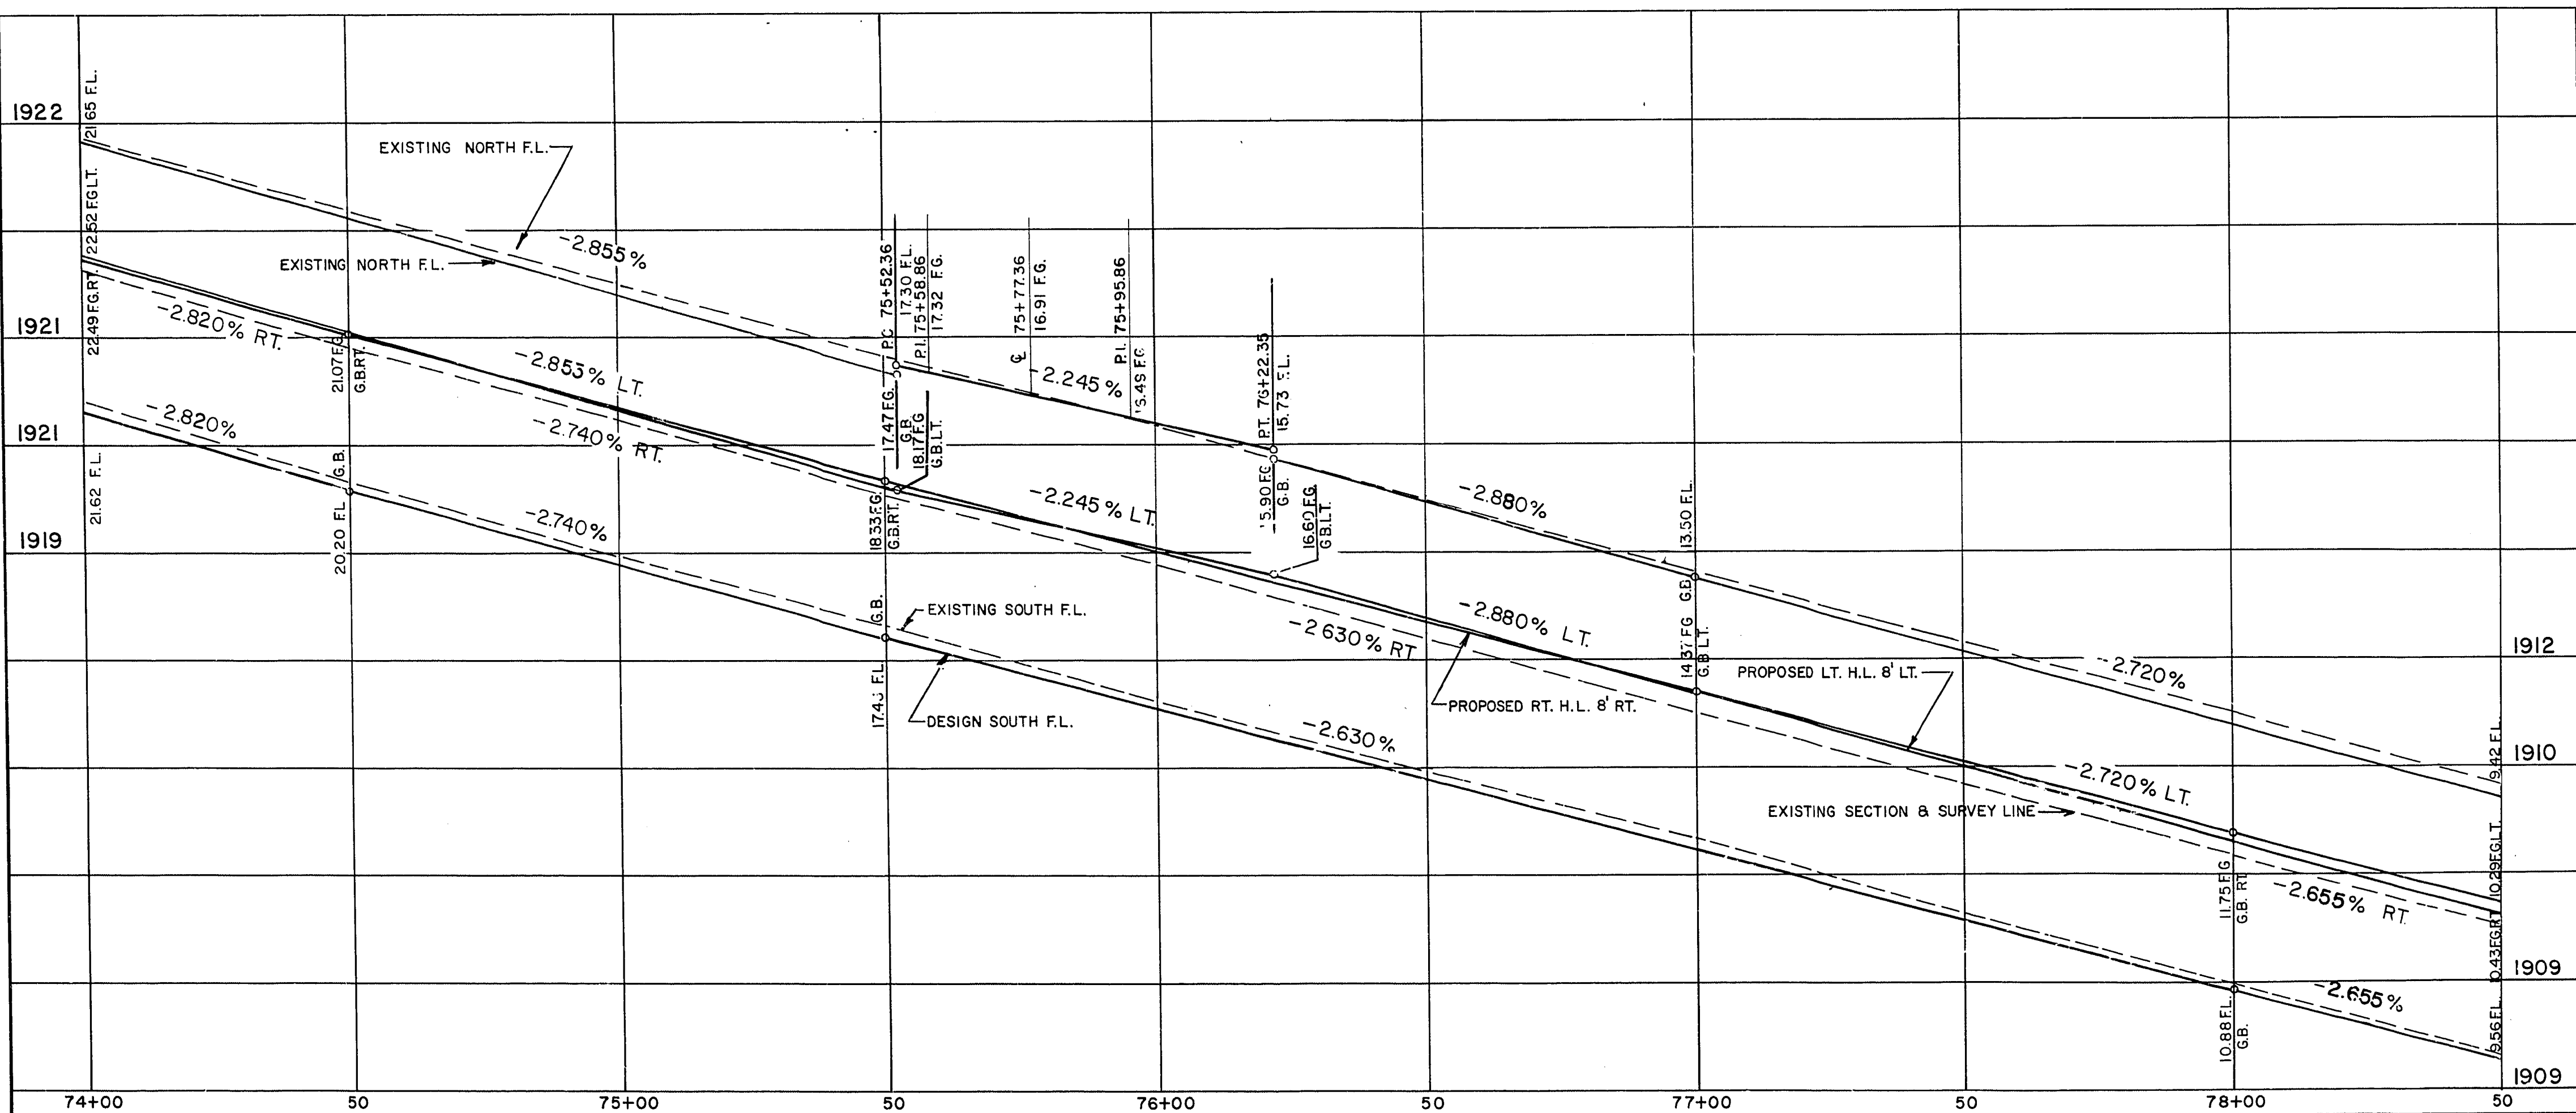

BENCH MARK
 No. 1612 B2 RIVET IN PLATE AT S.W.
 CORNER OF 15th ST. AND CHARLESTON
 BLVD. ELEV. 1951.21

COMPUTED
 DRAWING
 MAY 5 1990


EXISTING DIMENSIONS AND ELEVATIONS ON THIS PLAN
 FOR THE PURPOSE OF THE DESIGN OF THE PROPOSED
 IMPROVEMENTS ARE BASED ON THE BENCH MARK
 DESCRIBED ON SHEET 13 OF THIS SET. THE
 ELEVATION OF THE BENCH MARK IS 1951.21 FEET
 ABOVE MEAN SEA LEVEL.

Scale (h) 1" = 20'		Scale (v) 1" = 2'		W.A. no. 0327	
Fid. bk. no. 70-5XA		Date		Drawn by PHIL-WHITE	
Design by C. KREHNOVI		Approved by the Director of Public Services		Date	
Revisions		2-25-80		Date	

Department of Public Services **Engineering Design Division**

EAST CHARLESTON BLVD.
TENTH ST. TO EASTERN AVE.
PHASE II

Drawing no. 107V-829B **13**

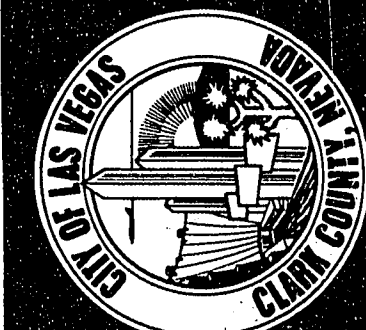

17-4-45