


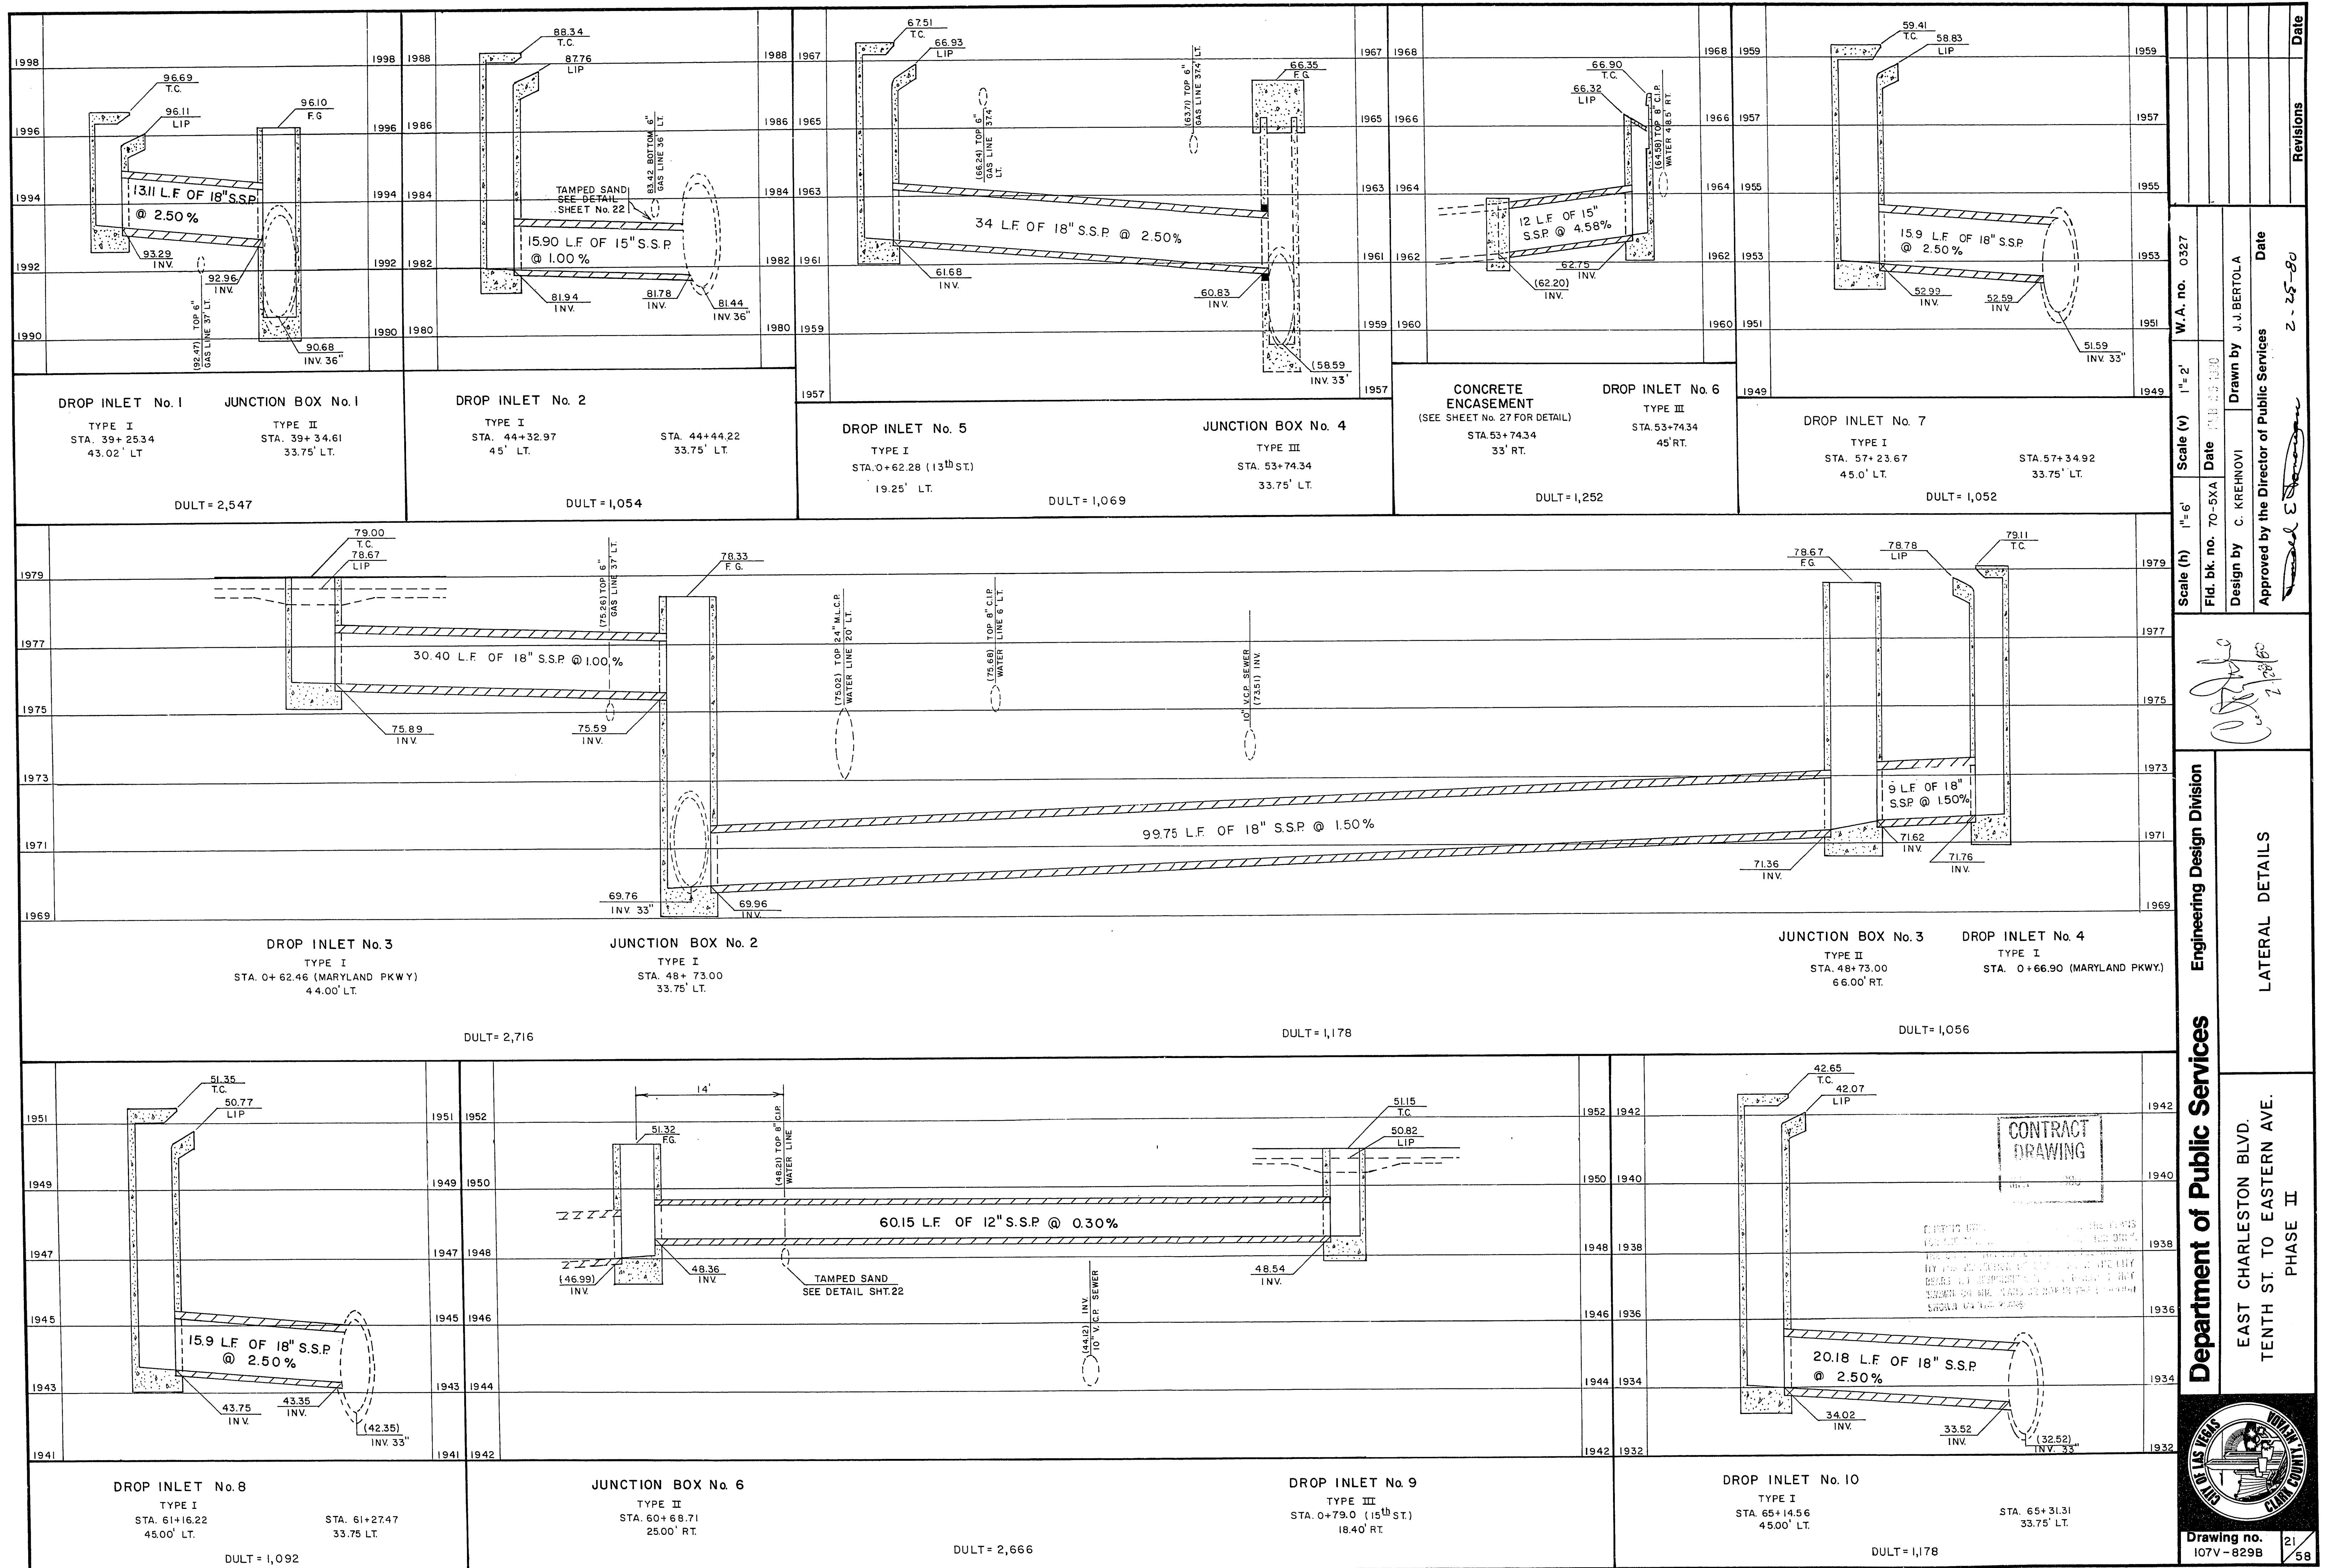

Department of Public Services

Engineering Design Division

LATERAL DETAILS

PHASE II

**EAST CHARLESTON BLVD.
TENTH ST. TO EASTERN AVE.**

**Drawing no.
107V-829B**

2/58