

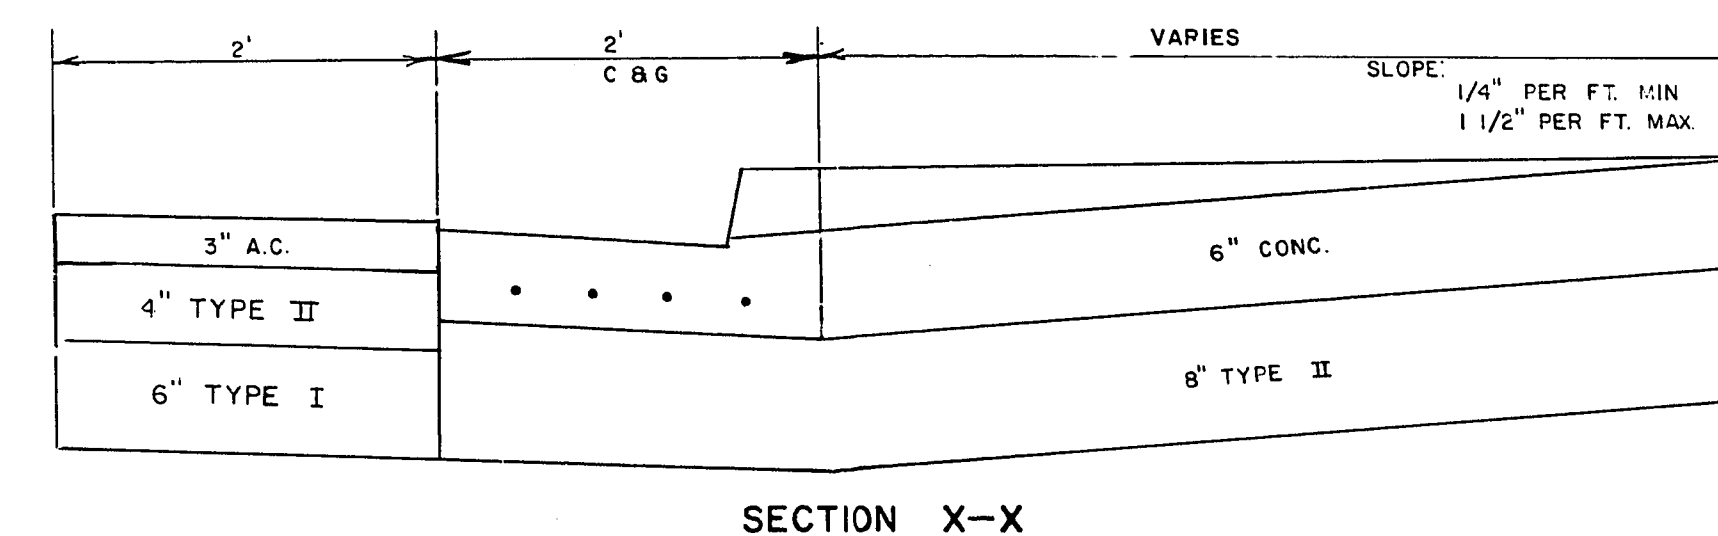
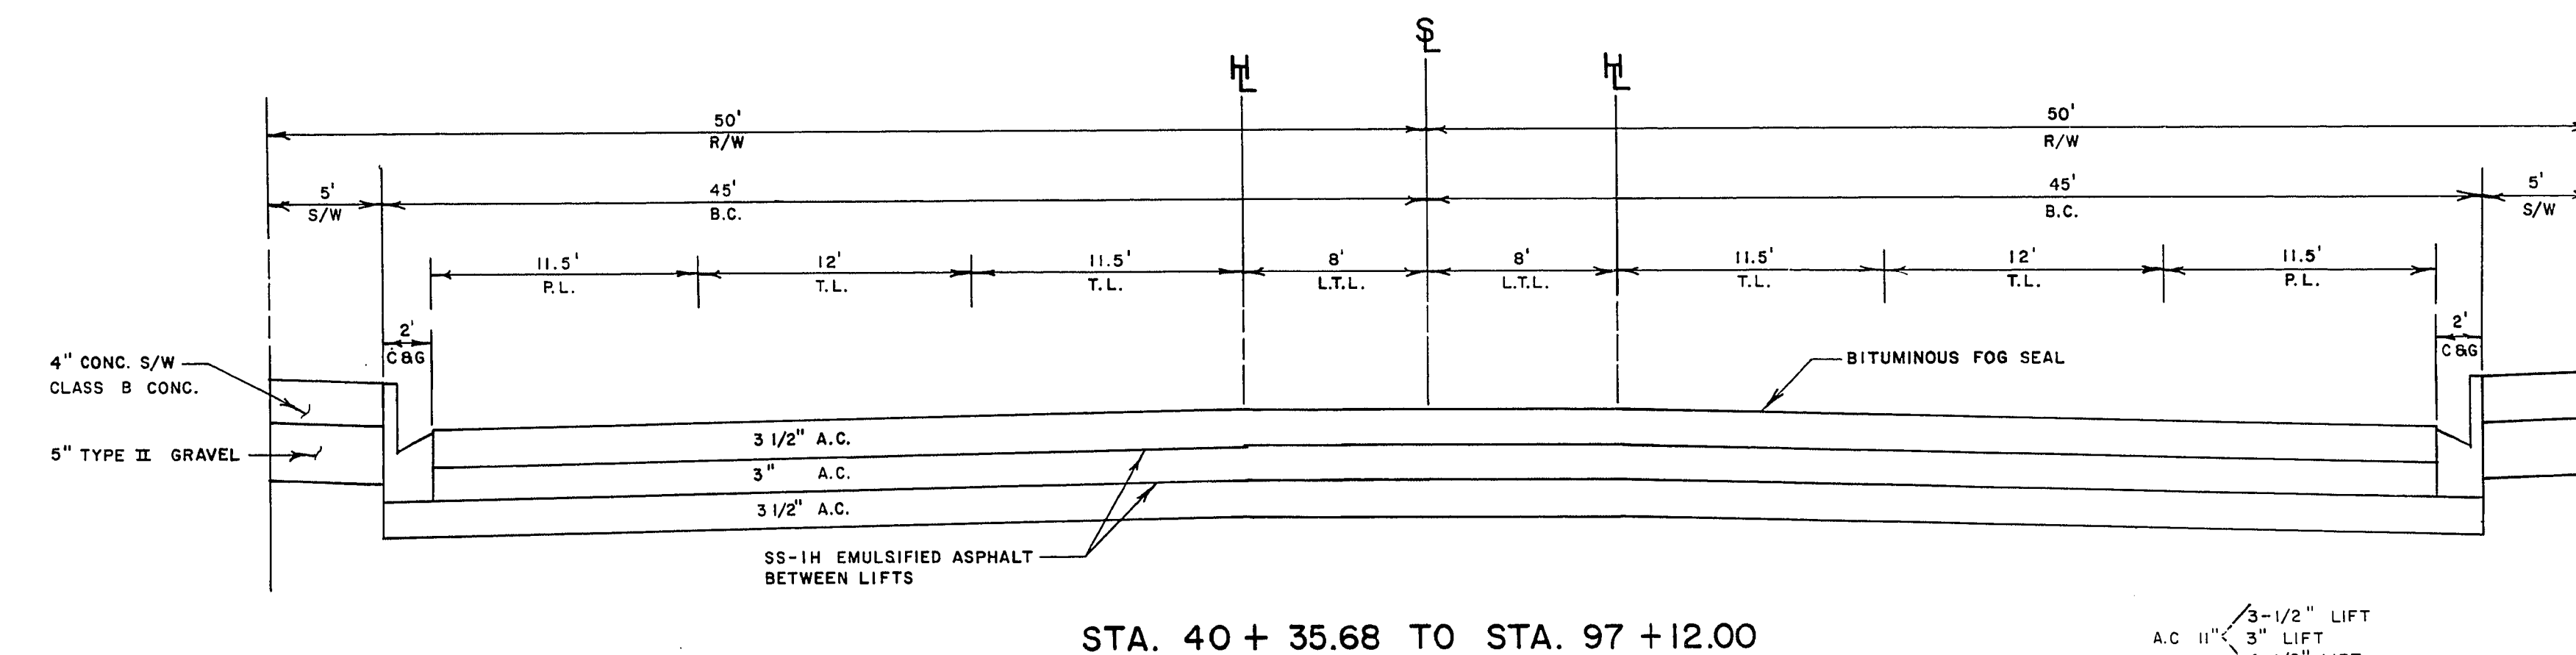
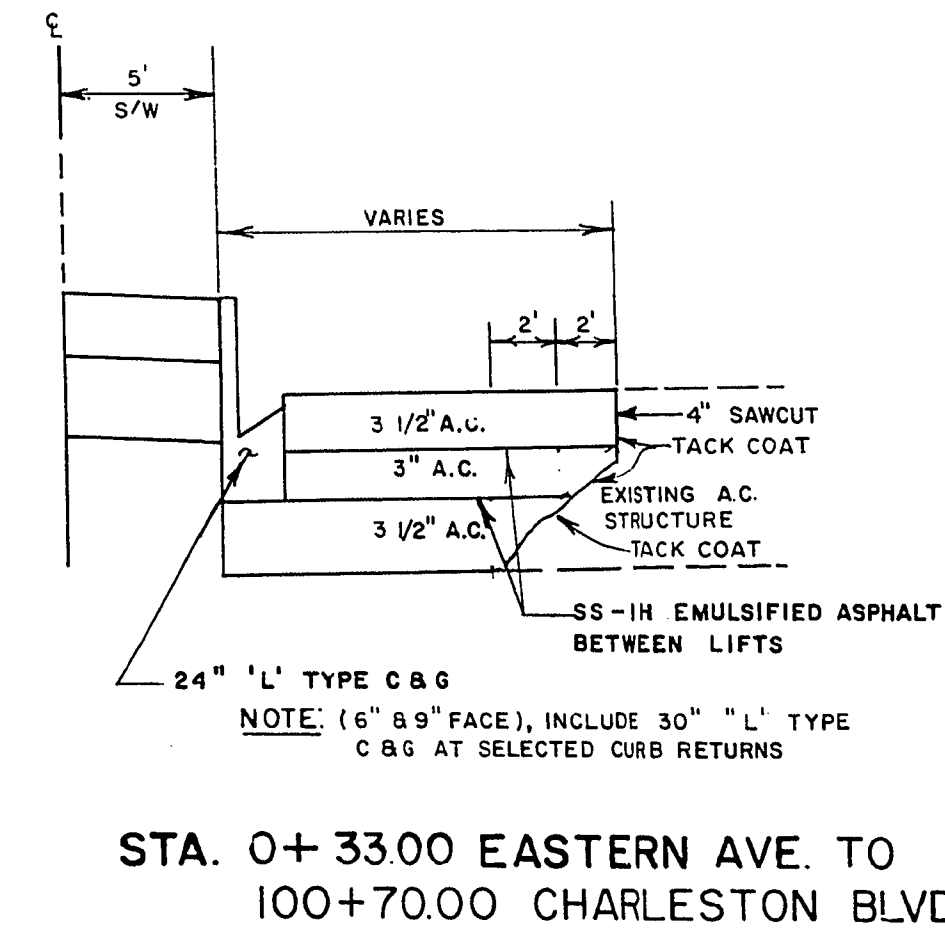
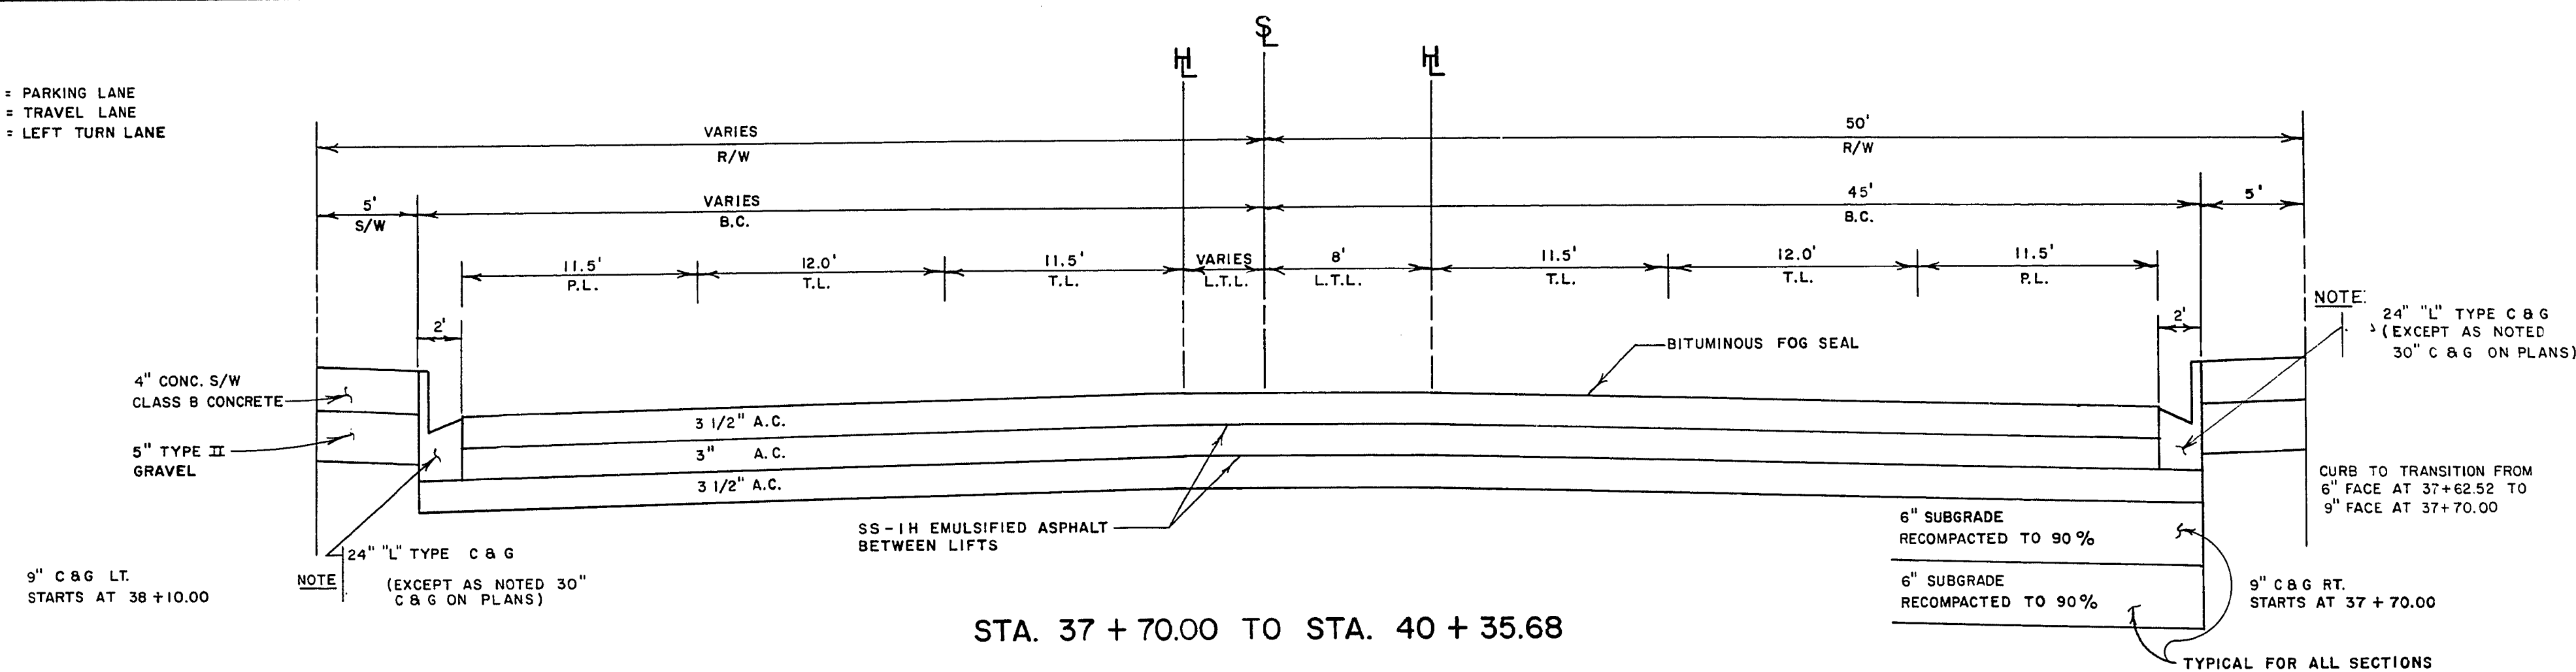
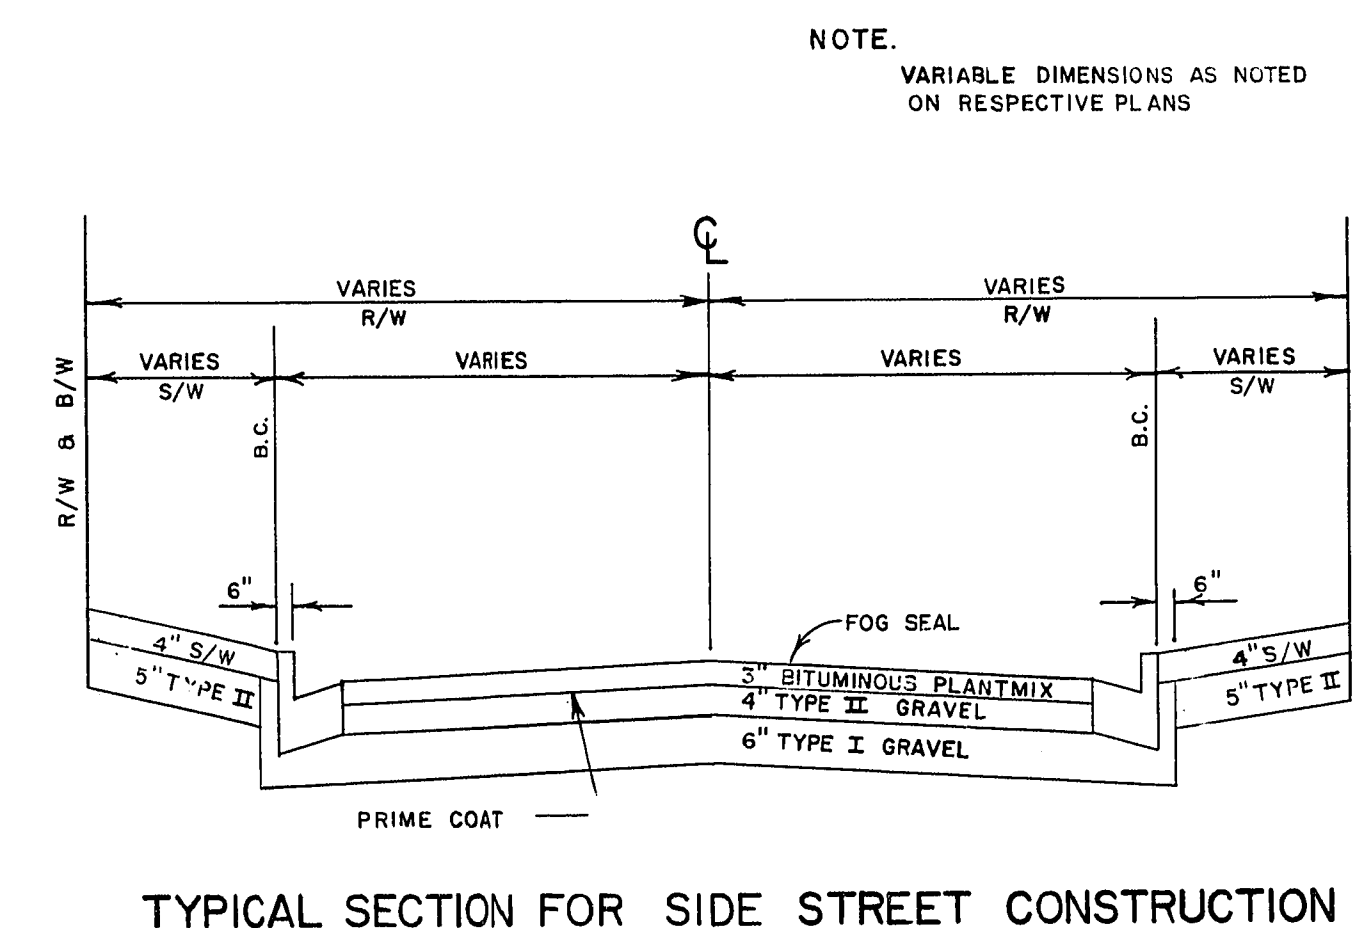
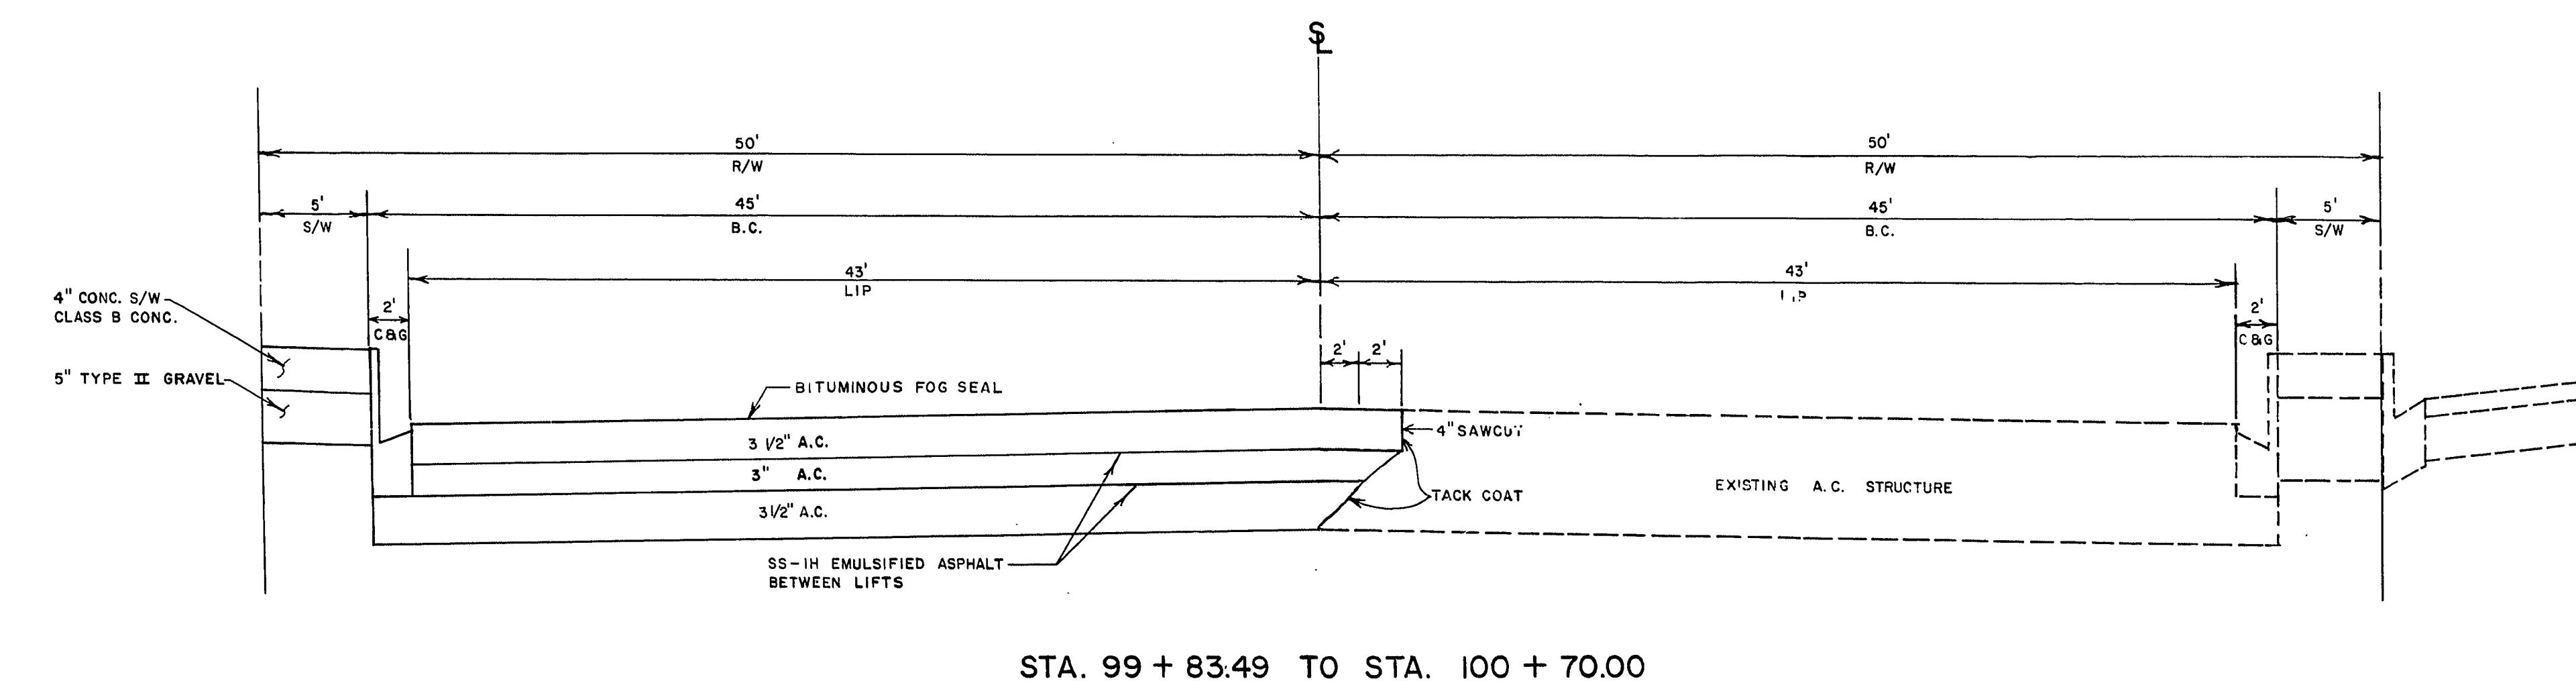


P.L. = PARKING LANE
T.L. = TRAVEL LANE
L.T.L. = LEFT TURN LANE

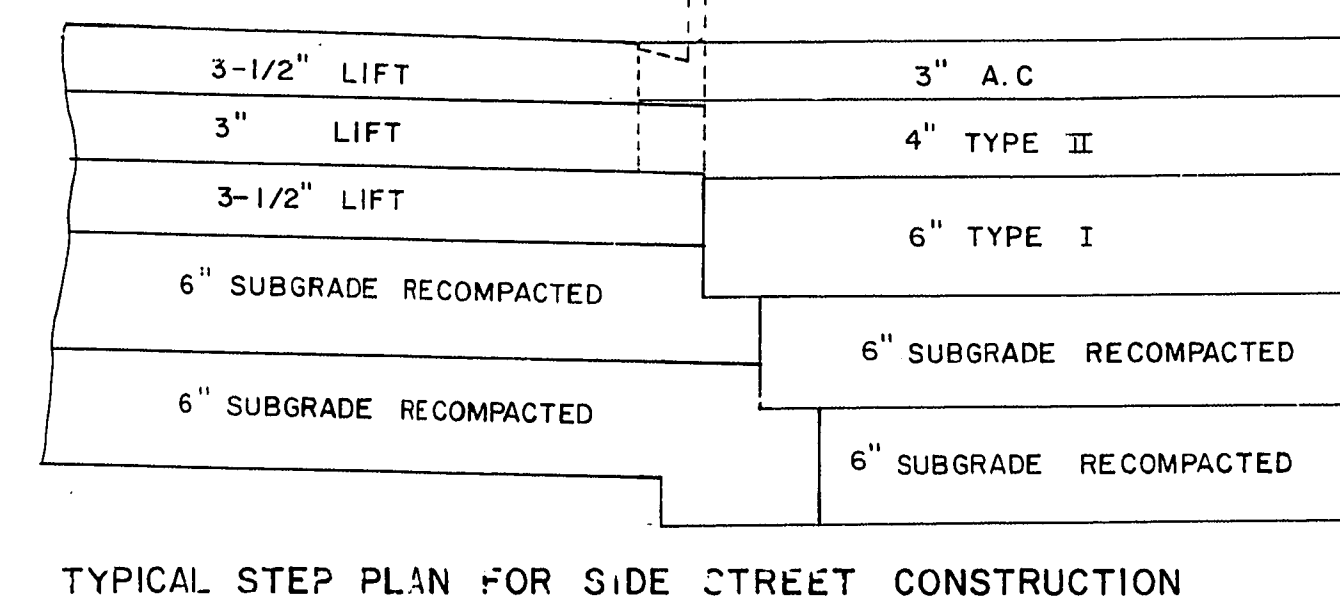

- NOTES:
1. SEE SHEET 4 FOR C & G DETAILS
 2. 3/4 PREMOLD EXPANSION JOINT WILL BE REQUIRED AT ALL EXIST. BUILDING FACE
 3. TACK COAT AT ALL SAWCUT JOINTS

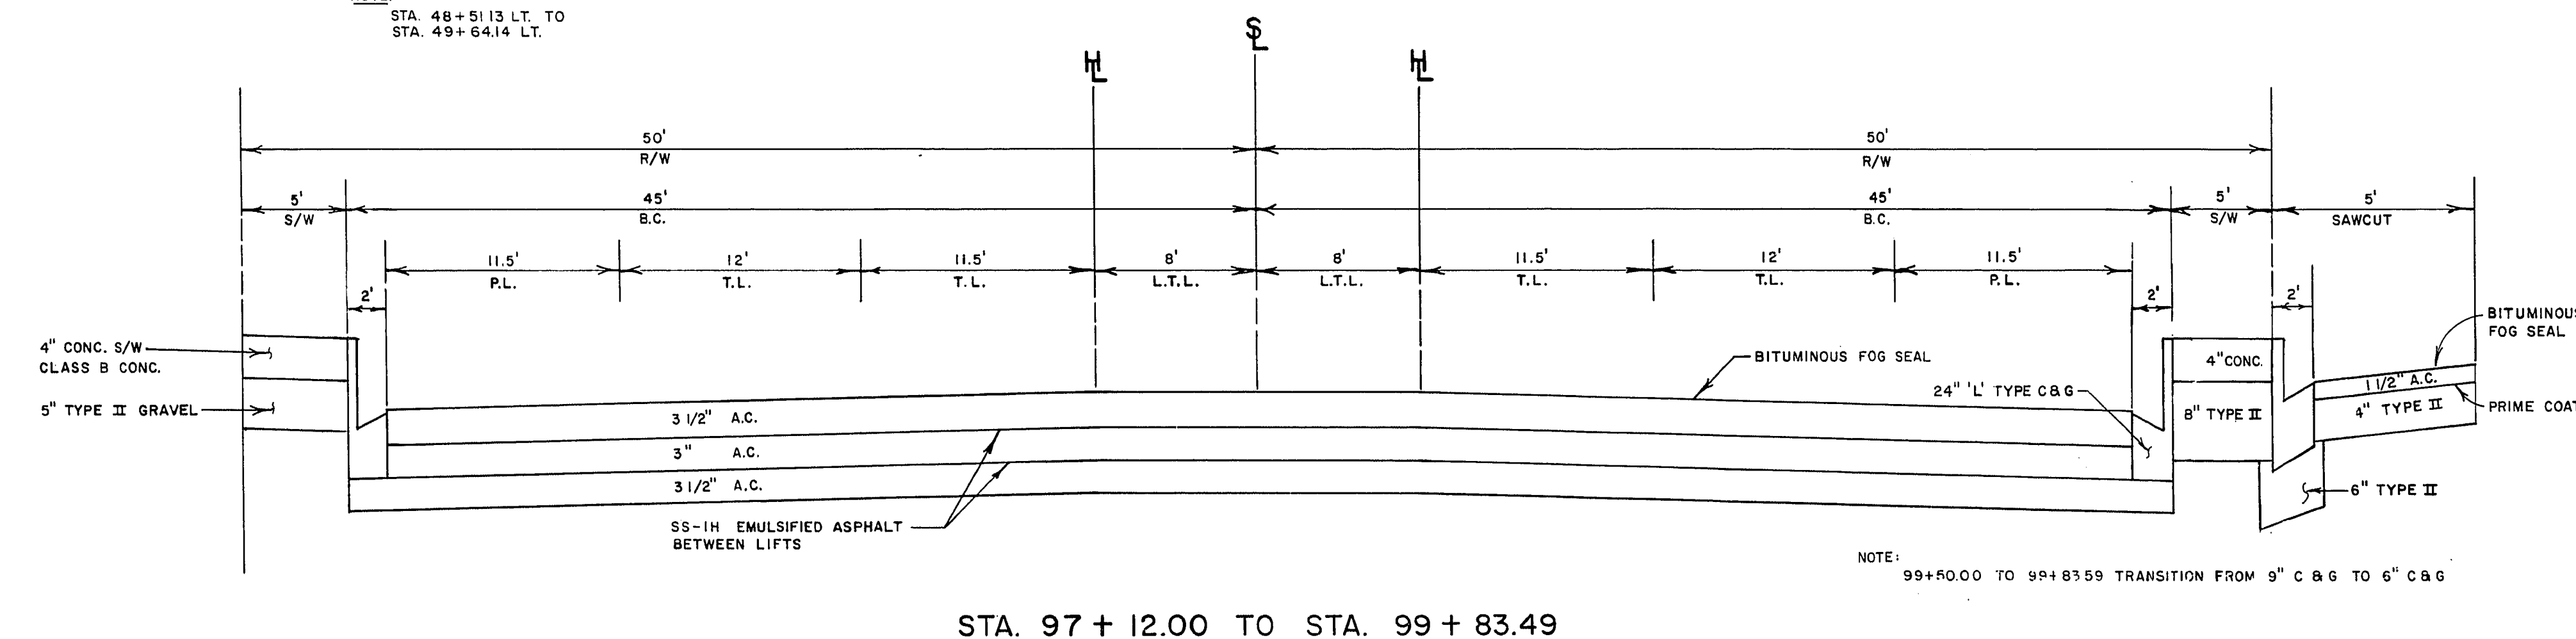

