



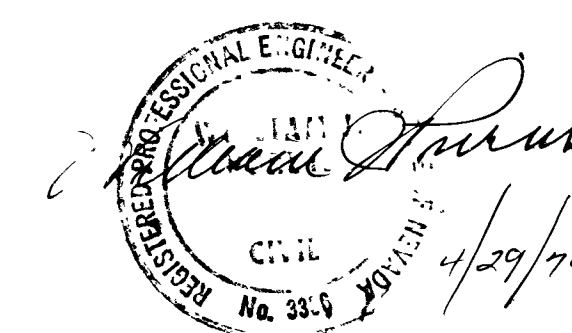



C.P. BREEHLER 4-29-74
 approved by managing engr date
 R S & H

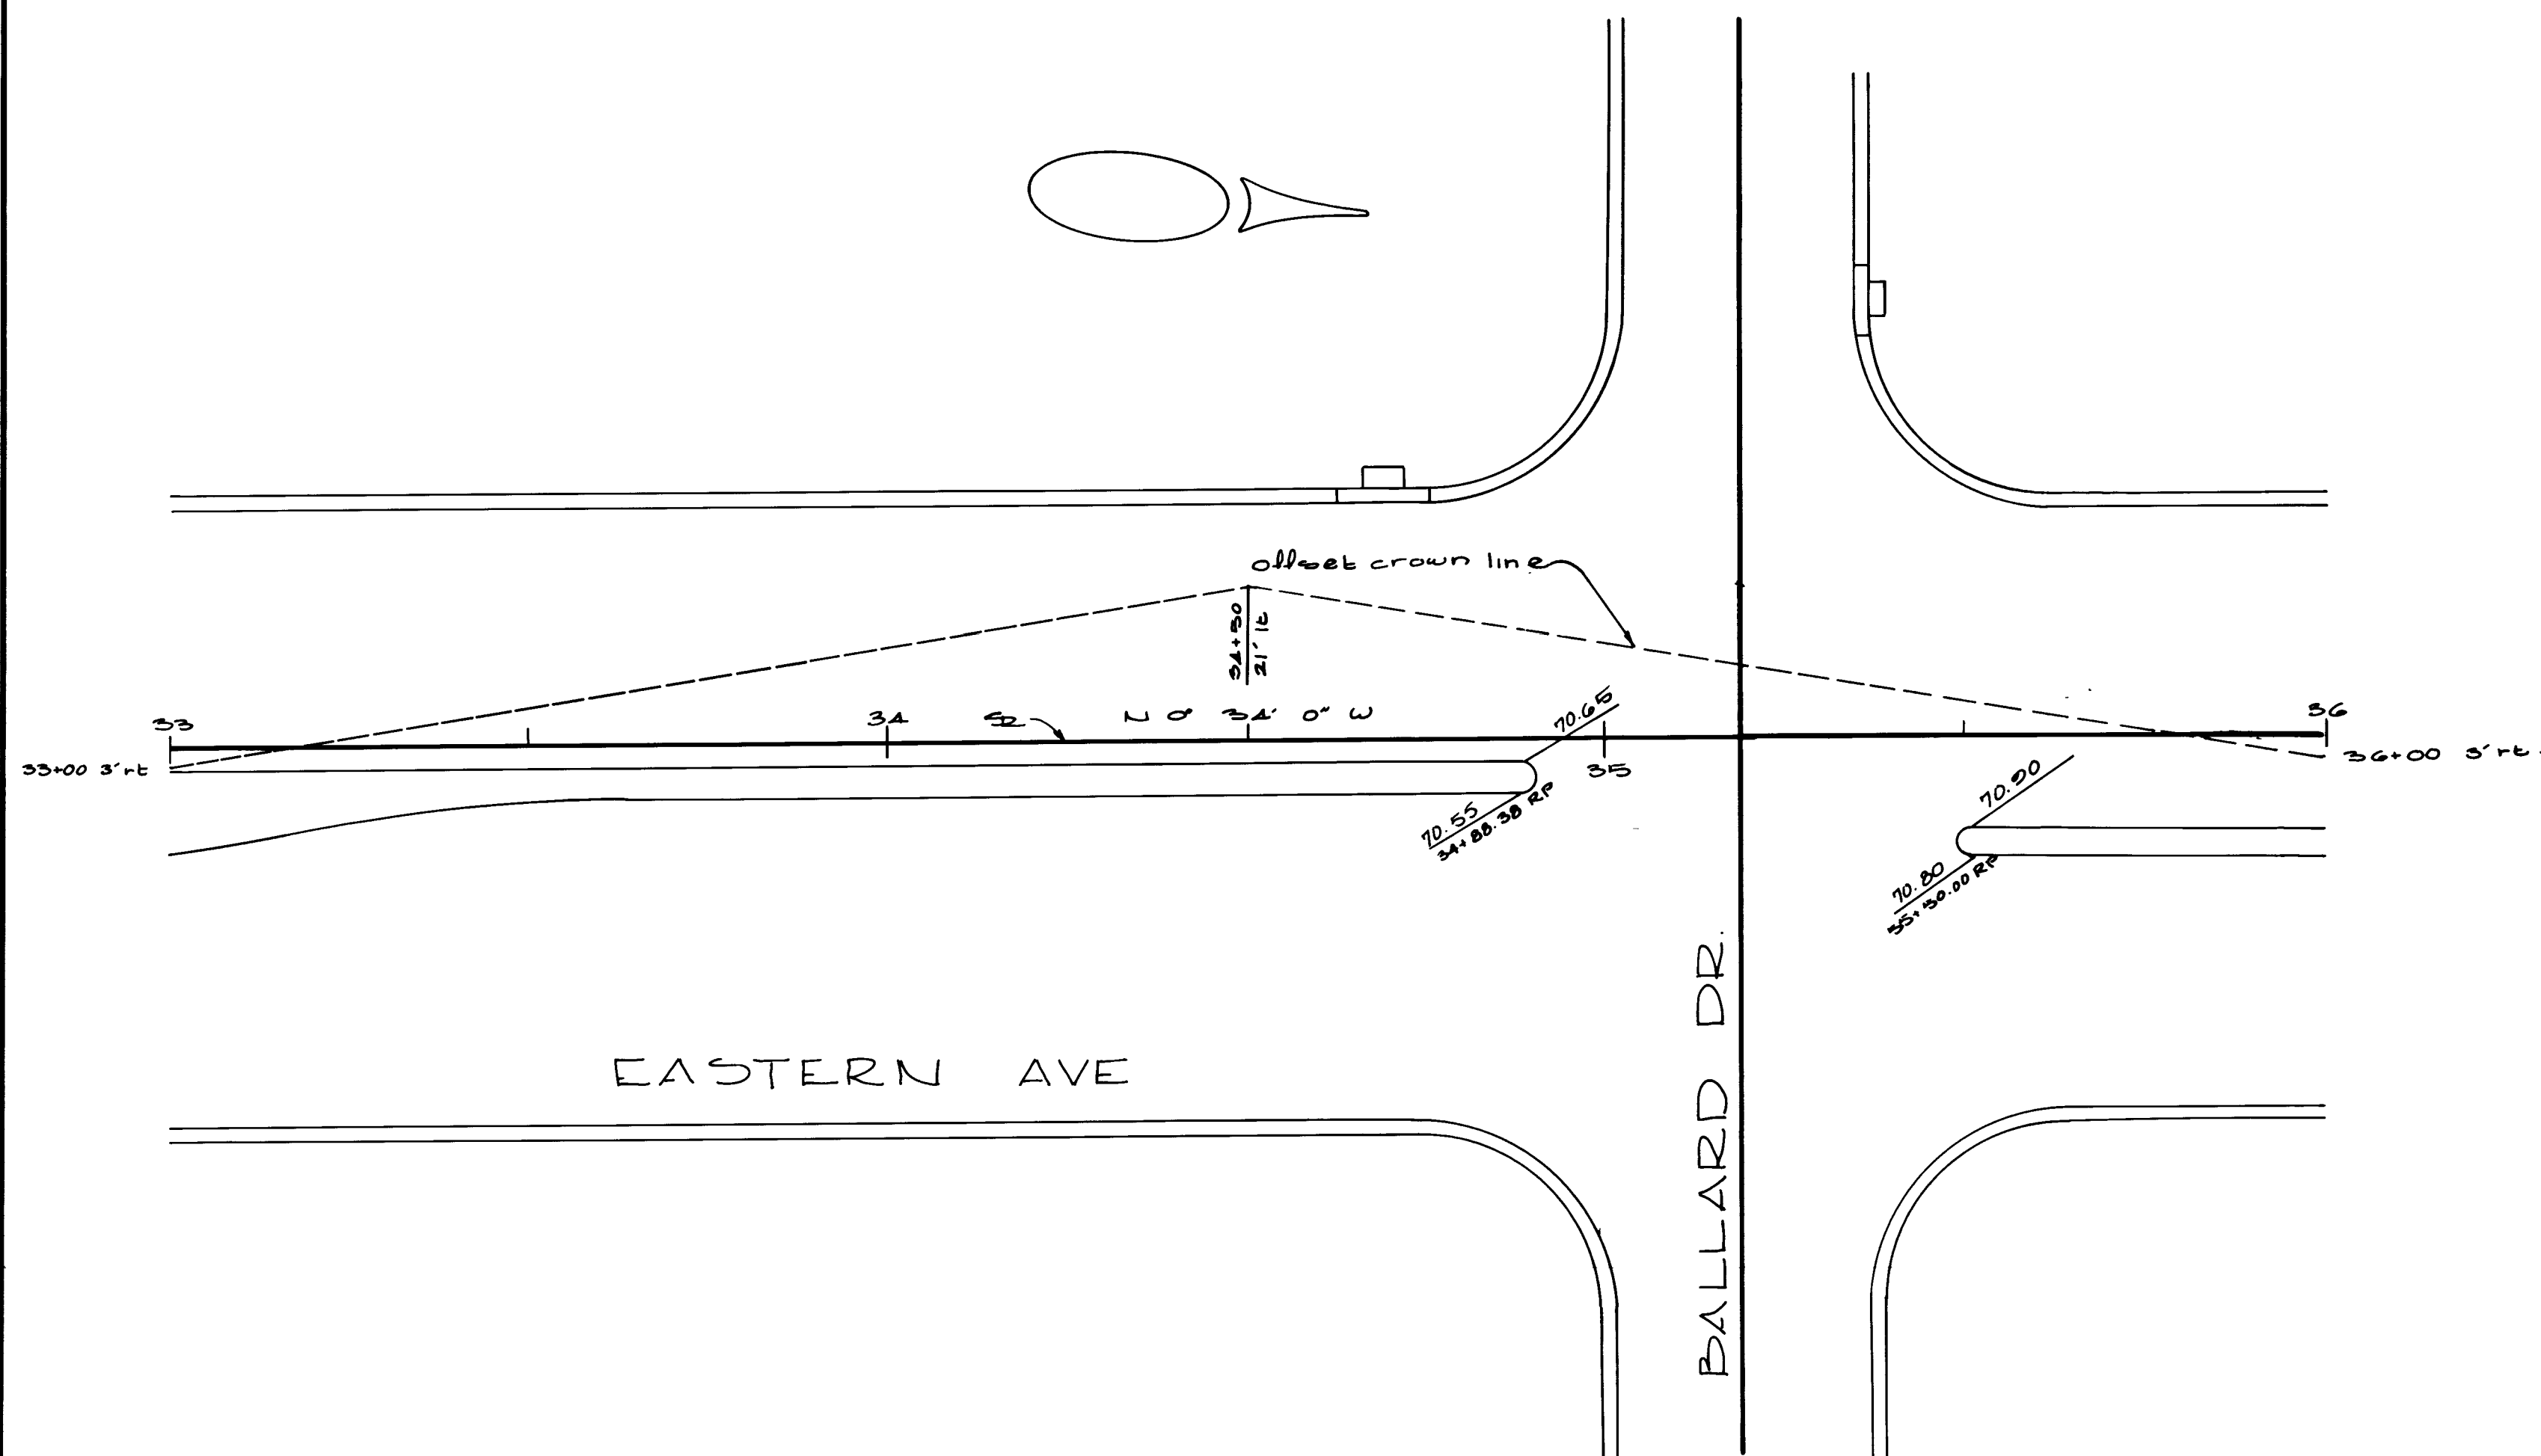

Department of Public Works
 Engineering Division

Eastern Ave.
 Profile Revision

scale (h) 1" = 20'	scale (v) 1" = 2'	drawing no. 107-V835
w.o.no. 7672	f.bk.no. 68-4X	date 26 APR 74
design by C.P. Malone	drawn by D. Stewart	approved by Director of Public Works
date 4/29/74	date	sht. 13A of 30

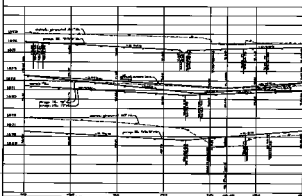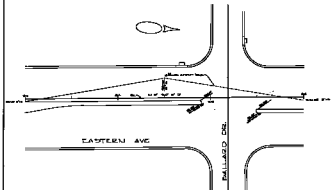






