

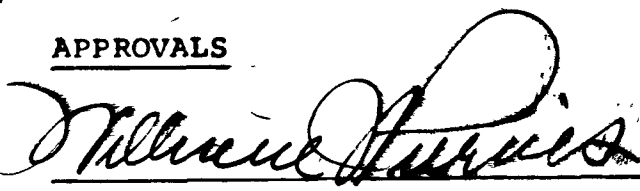


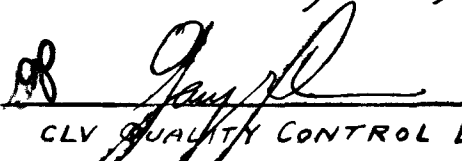
 EXISTING 400 WATT LUMINAIRE
 FUTURE STREET LIGHT
 FUTURE 2#4 THW CONDUIT

APPROVALS
 4/21/77
 CITY OF LAS VEGAS
 CITY ENGINEER
 DATE

 4-21-77
 CITY OF LAS VEGAS
 FIELD OPERATIONS ENGINEER
 DATE

CLARK COUNTY FLOOD CONTROL _____ DATE _____

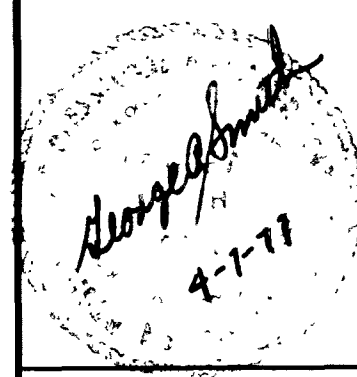
 4-11-77
 CLV ELECTRICAL COORDINATOR
 DATE

 4-20-77
 CLV CONTROL ENGINEER
 DATE

- CONSTRUCTION NOTES**
1. CONSTRUCT STATE OF NEVADA DEPARTMENT OF HIGHWAYS STANDARD HEADWALL FOR 18" RCP WITH 0° SKW.
 2. CONSTRUCT STATE OF NEVADA DEPARTMENT OF HIGHWAYS STANDARD TYPE 2 MANHOLE.
 3. FILL THE AREA FROM BACK OF SIDEWALK TO THE PROPERTY LINE WITH A NON-EXPANSIVE FILL.
 4. CONSTRUCT A 4" THICK SIDEWALK, 6' WIDE PER CITY OF LAS VEGAS STANDARDS.
 5. REMOVE 32" OF EXISTING CURB & GUTTER, REPLACE WITH DEPRESSED CURB AND STANDARD COMMERCIAL DRIVEWAY.
 6. EXISTING DI IN DRIVEWAY MUST BE ALTERED TO CONFORM WITH DRIVEWAY.
 7. INSTALL CONDUIT FOR STREET LIGHTS


BENCH MARK
 ELEV. = 1817.35
 NW COR. OF GLEN ST. AND BOULDER HIGHWAY

NO.	DESCRIPTION/DATE	BY



SPARKS, NEVADA
 LAS VEGAS, NEVADA
 SEATTLE, WASHINGTON
incorporated
S&A
 ENGINEERS/PLANNERS
 ARCHITECTS

PLOT & GRADING PLAN
 for
Michael Mack
E. Fremont St. & Sahara Ave.

JOB NO. 2-0128-001-77(1)
 DESIGNED C.F.S.
 DRAWN KEH
 COMP. WDJ
 CHECKED 
 DATE MARCH, 1977
 SHEET NO.

