


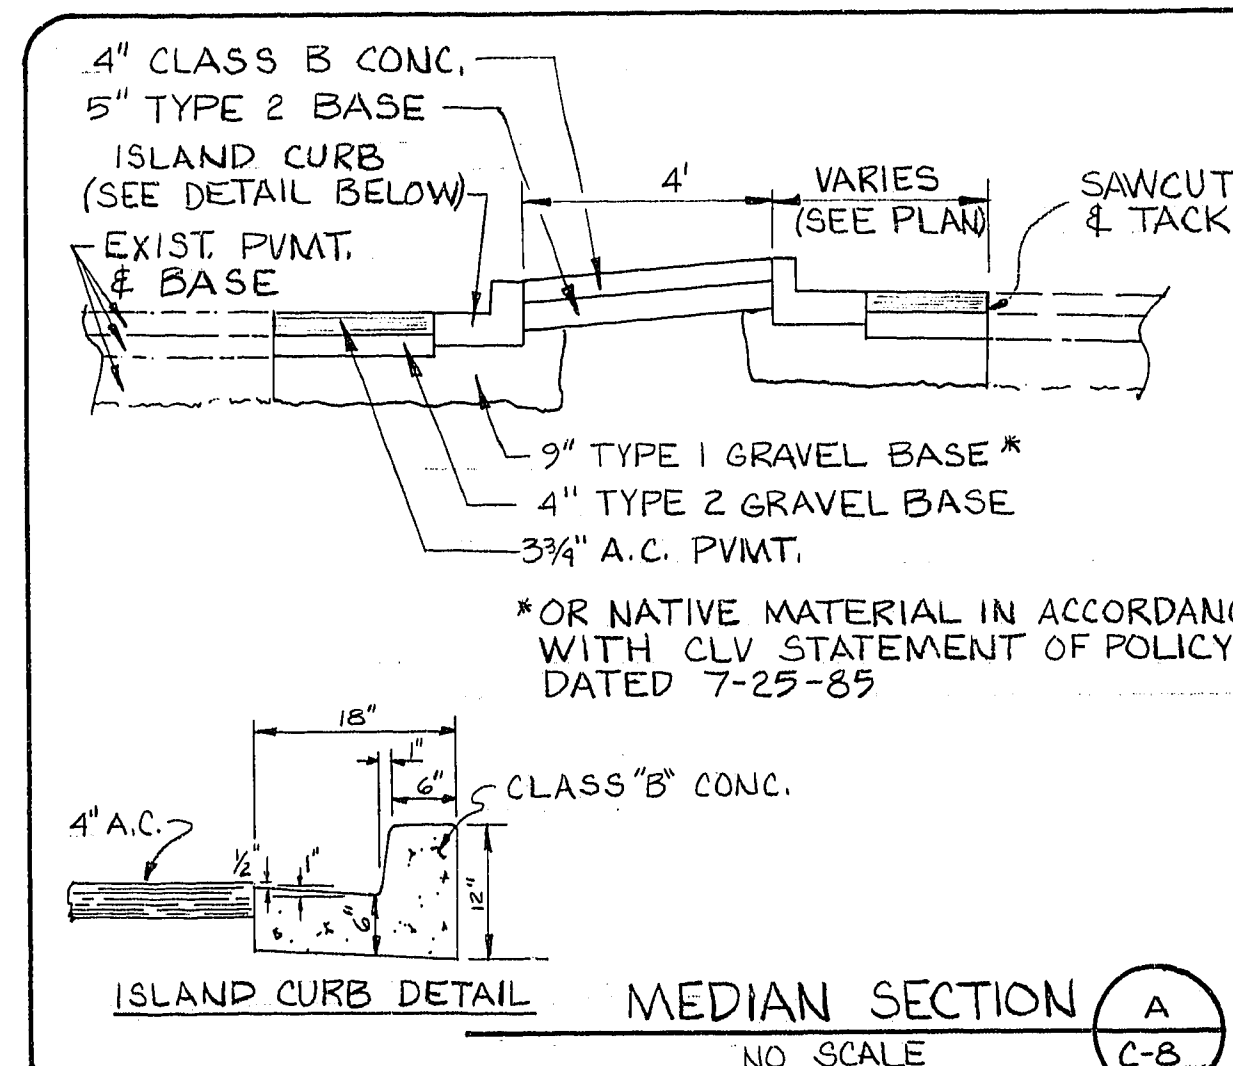

1. EXISTING TREES AND SHRUBS WITHIN THE STREET RIGHT-OF-WAY THAT WILL INTERFERE WITH CONSTRUCTION SHALL BE REMOVED BY THE CONTRACTOR. STUMPS SHALL BE GRUBBED TO A DEPTH SUFFICIENT TO PREVENT THEIR INTRUSION INTO THE BASE COURSE.
2. ALL CONCRETE USED SHALL BE CLASS B UNLESS OTHERWISE SPECIFIED.
3. ALL BARRICADING AND TEMPORARY TRAFFIC CONTROL SHALL BE DONE IN ACCORDANCE WITH THE STATE OF NEVADA "WORK ZONE TRAFFIC CONTROL HANDBOOK, 1985" AND THE LATEST EDITION OF THE M.U.T.C.D. SEE SHEET C-9 FOR ADDITIONAL TRAFFIC CONTROL REQUIREMENTS.
4. THE CONTRACTOR SHALL ADJUST THE SANITARY SEWER MANHOLE AT STA 10+25 TO FINISH GRADE IN ACCORDANCE WITH SECTION 609.03.02 AND APPLICABLE PORTIONS OF SECTION 609 OF THE "STANDARD SPECIFICATIONS".
5. SEE GENERAL NOTE 2, SHEET C-2 CONCERNING EXISTING UTILITIES.

B/C CURVE DATA

NO	Δ	R	L	T
①	180°00'00"	2'	6.28	-
②	15°18'24"	29.6'	79.08'	39.78'
③	15°12'13"	30.0'	79.61'	40.04'
④	15°12'13"	30.0'	79.61'	40.04'
⑤	15°18'24"	29.6'	79.08'	39.78'



108 NO. 632.040

8/84 DIETERICH, POST #5328

E.E. Selgin
CLV CHIEF LAND DEVELOPMENT

8-21-00
DATE

DECATUR CROSSING

DECATUR CROSSING
DEAN A. BECK & ASSOCIATES
DECATUR BOULEVARD
IMPROVEMENTS PLAN

SHEET
C-8
OF 17 SHEETS



G.C. WALLACE, INC.
Engineering/Architecture

55 SOUTH RAINBOW BLVD./LAS VEGAS, NEVADA 89102

RECOMMENDED: James W. Mitchell 3343 8-20-86

1074-1229