



PLAN
NOTE BOOK
NO. _____

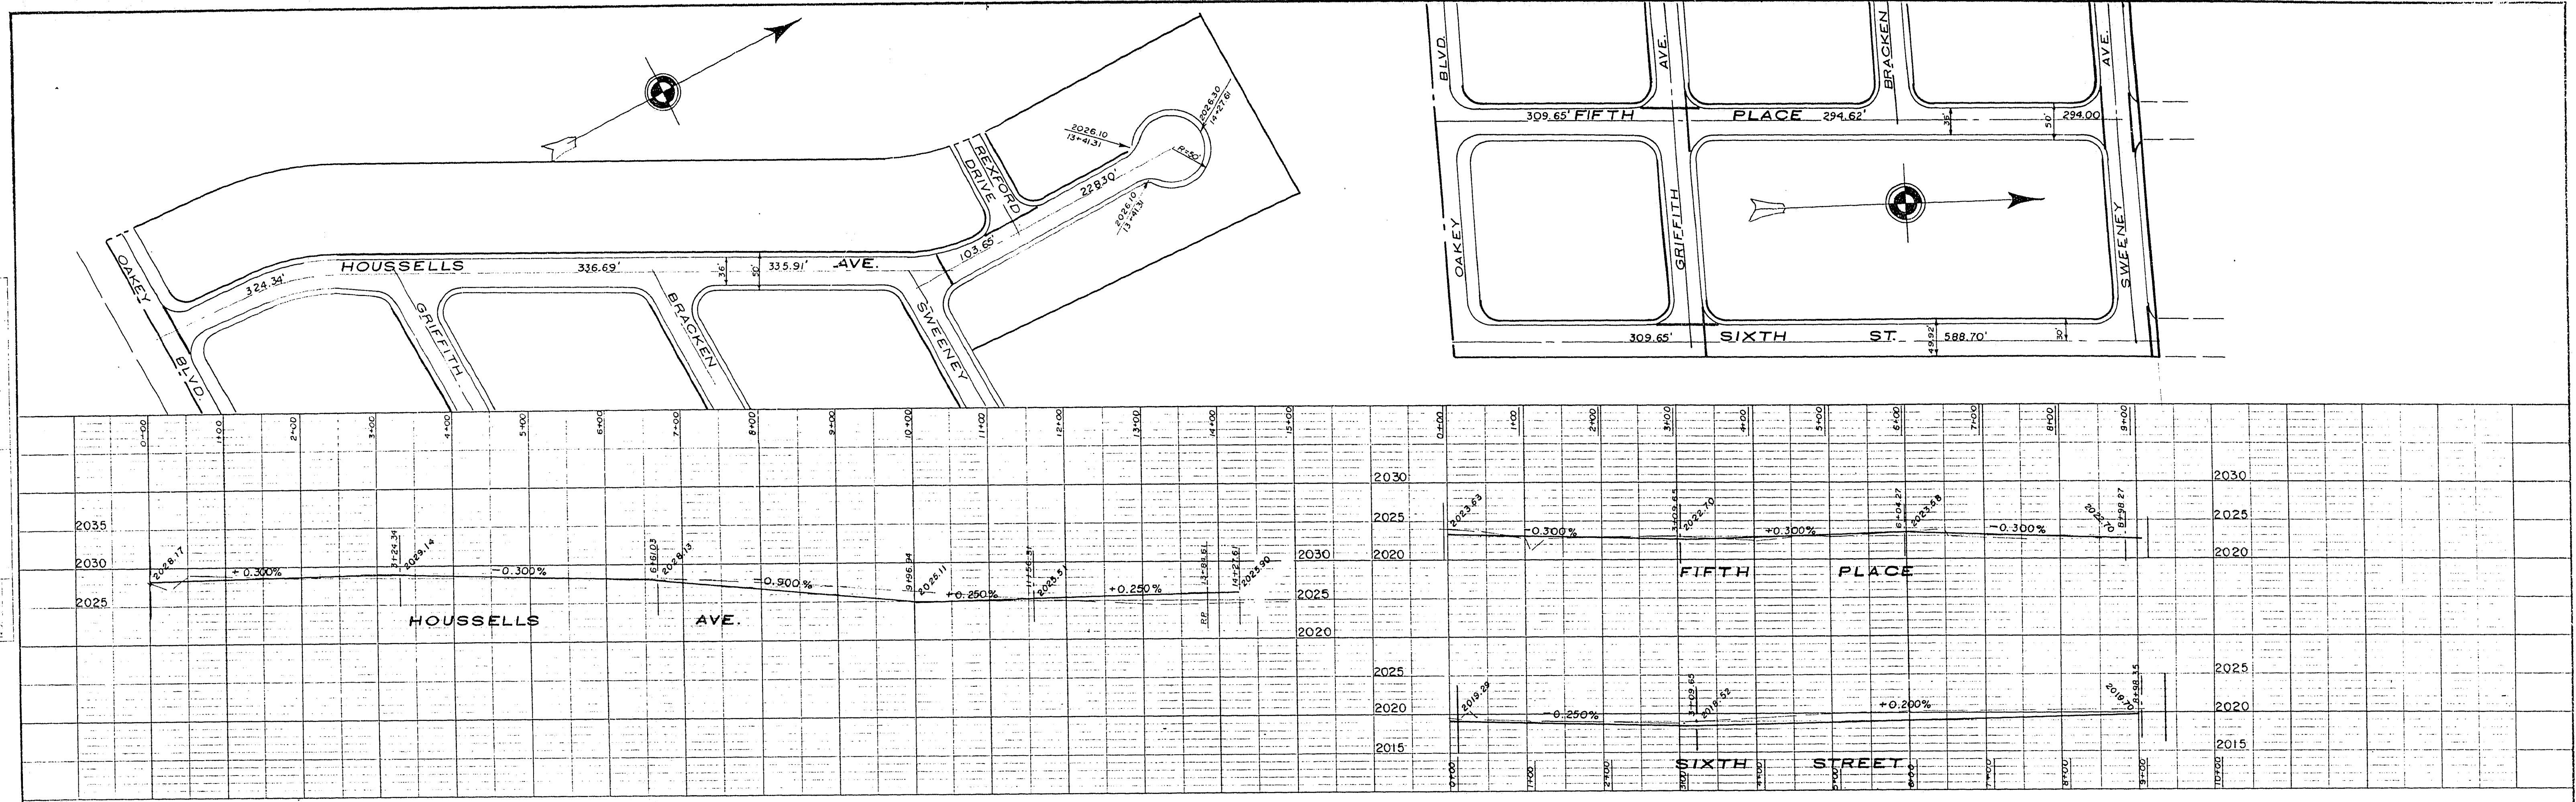

PROFILE
NOTE BOOK
NO. _____

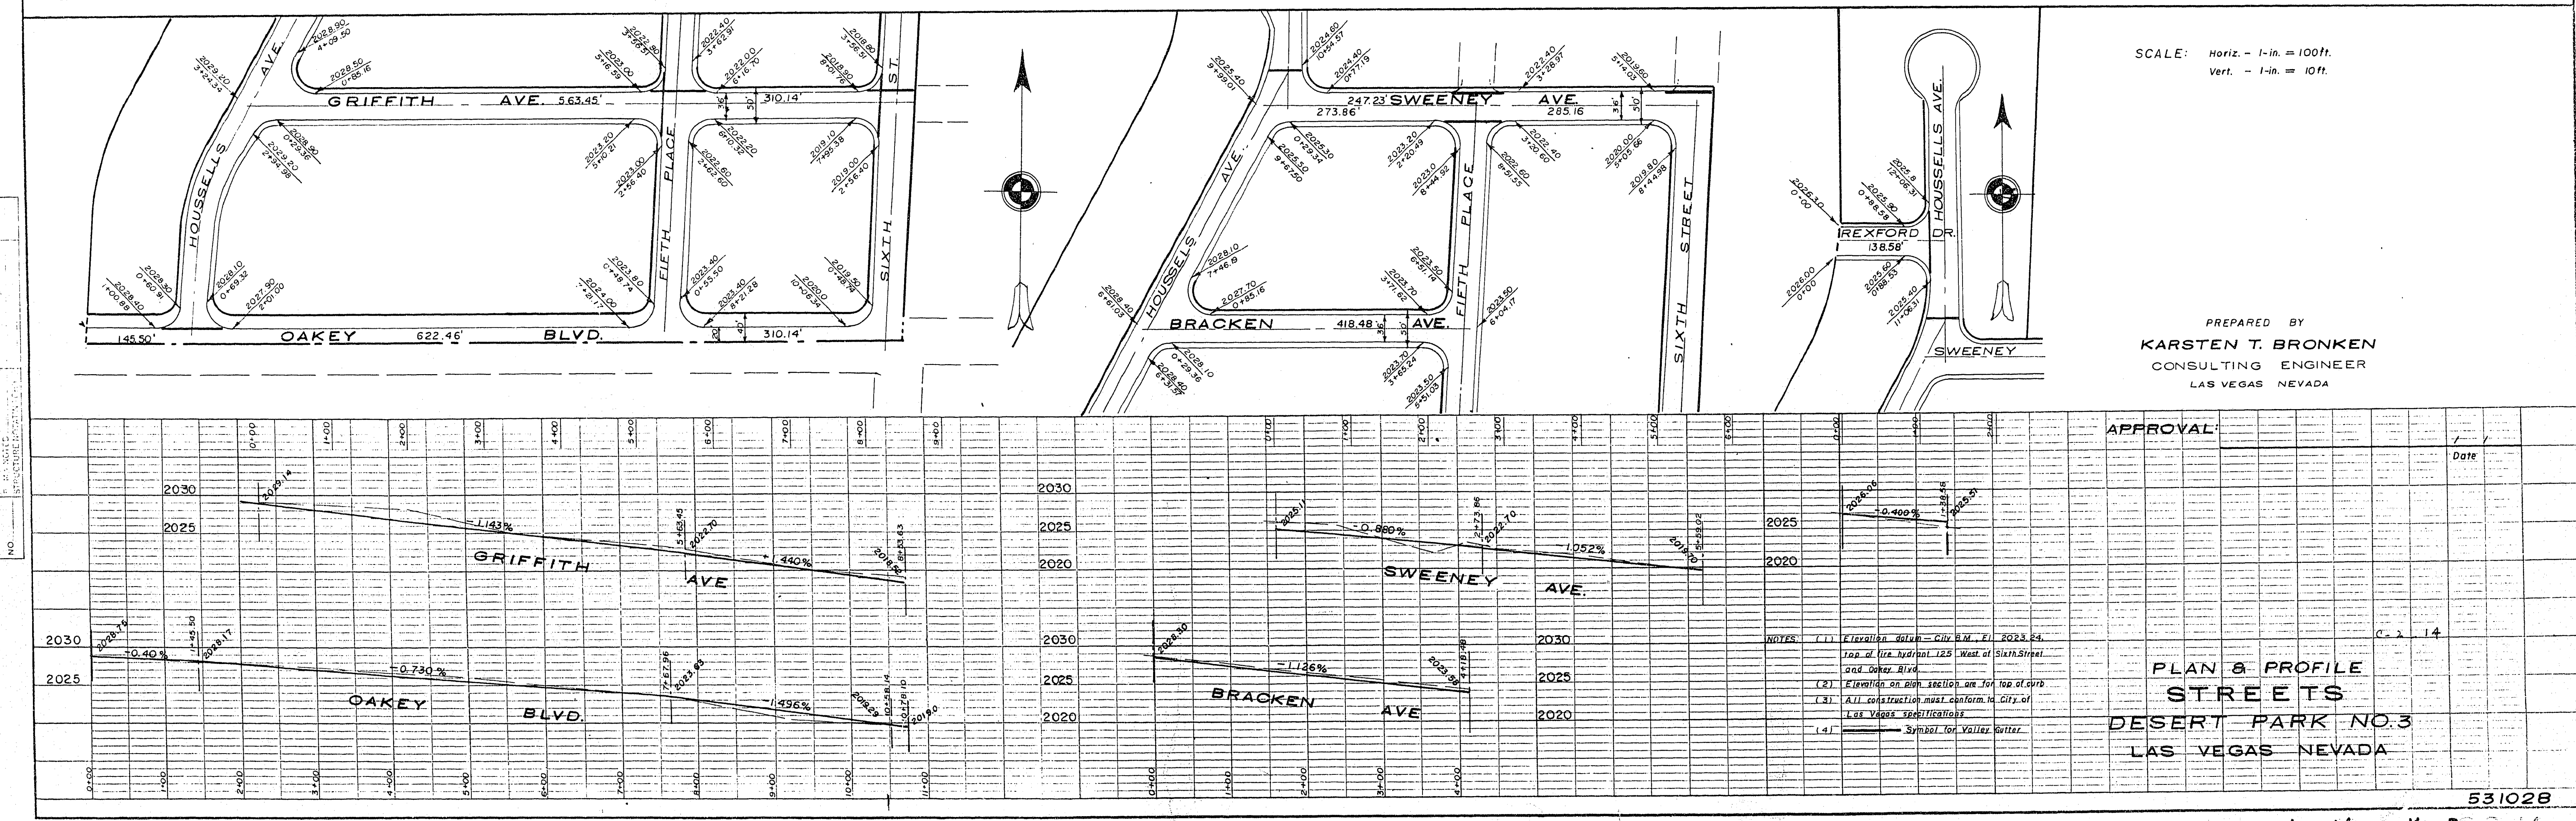

SCALE: Horiz. - 1-in. = 100ft.
Vert. - 1-in. = 10ft.

PREPARED BY
KARSTEN T. BRONKEN
CONSULTING ENGINEER
LAS VEGAS NEVADA

APPROVAL _____ Date _____

- NOTES:
- (1) Elevation Station - City & M. E. 2023.24.
 - (2) Top of Rexford Drive 125' West of Sixth Street and Oakey Blvd.
 - (3) Elevation on Right 2021.00 are for top of curb.
 - (4) All construction must conform to City of Las Vegas Specifications.
 - (5) Symbol for Valley gutter.

PLAN & PROFILE
STREETS
DESERT PARK NO.3
LAS VEGAS NEVADA