

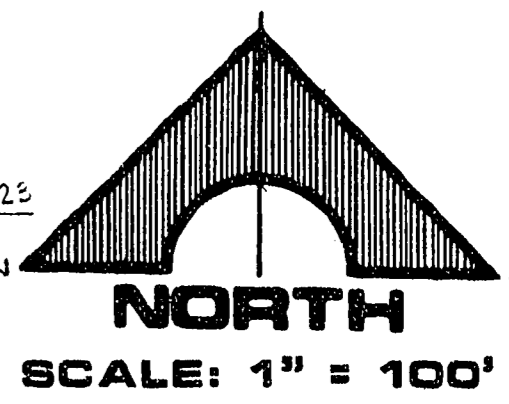


JOB NO. 660.011 9/14/87

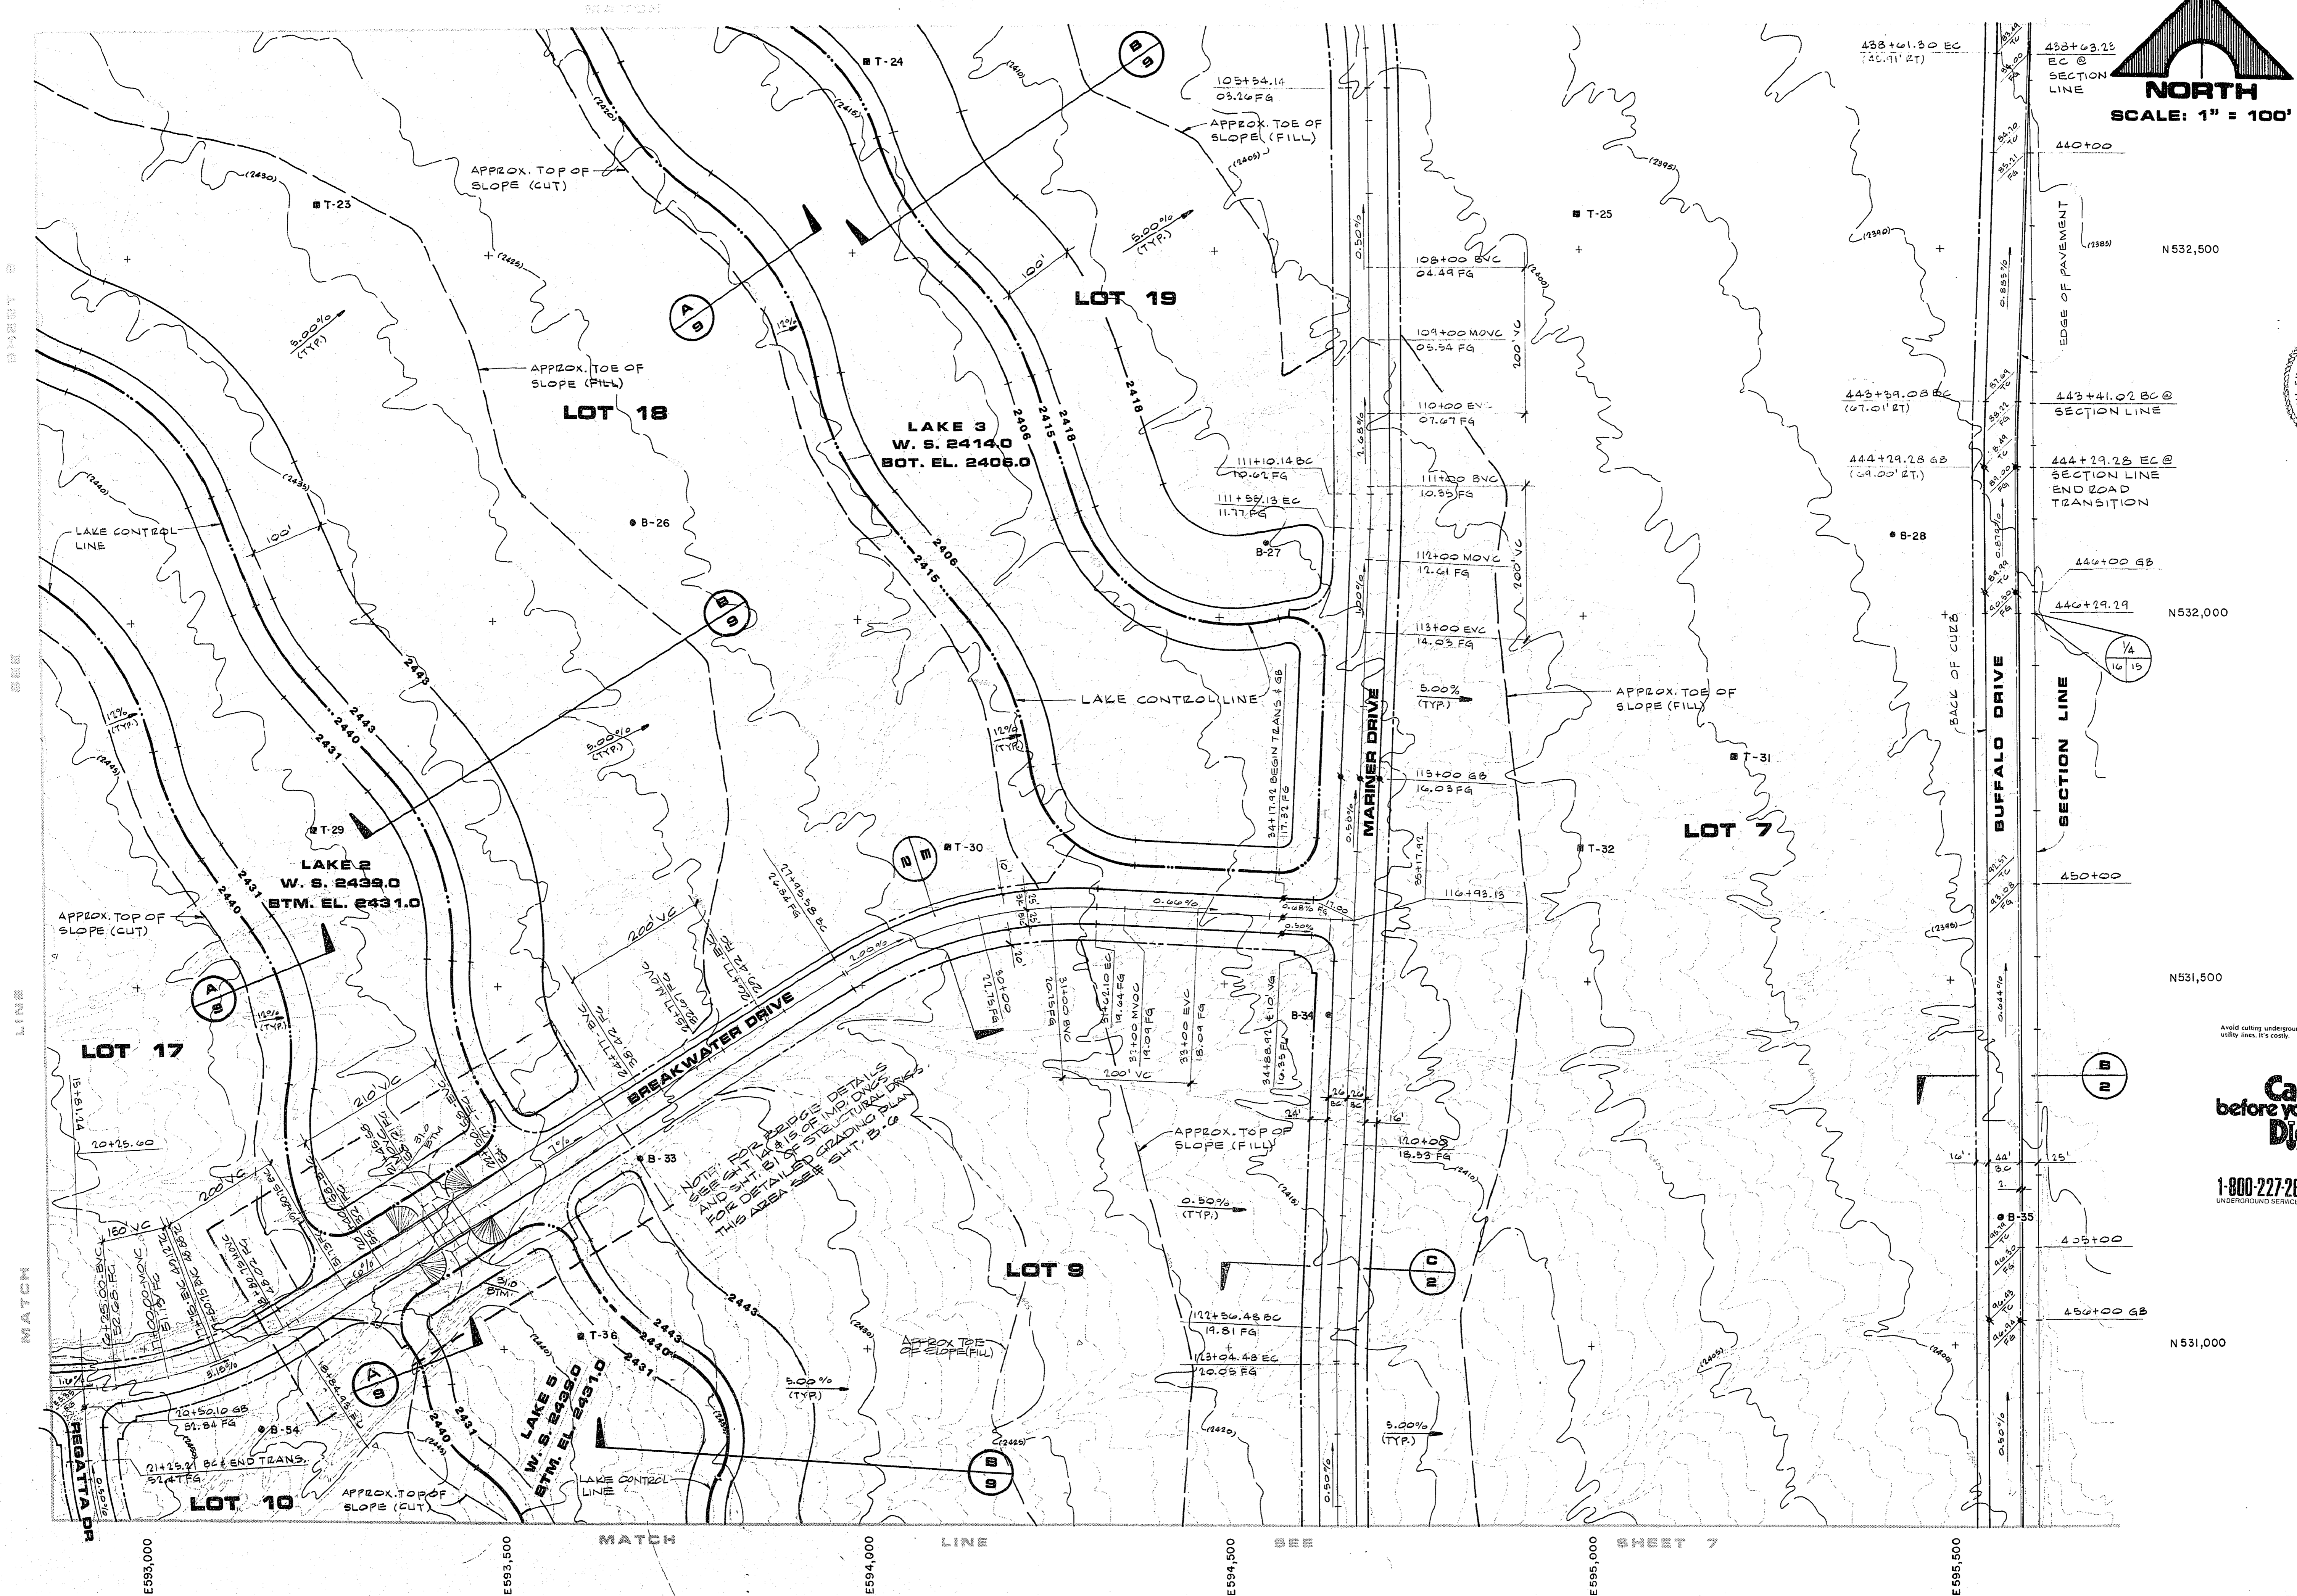

REV	DATE	DESCRIPTION
1	11/15/87	ISSUED FOR PERMITS
2	1/17/88	ADDED BRIDGE ON E.J. & BRVD.
3	1/17/88	GRADINGS
4	2/16/88	REVISED GRADINGS AT BRIDGE

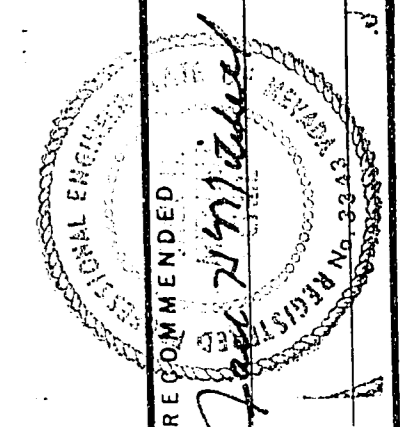

RECOMMENDED
 3543 1-17-88
 R.E. NO.
 G.C. WALLACE, INC.
 Engineering/Architecture
 1515 SOUTH RAINBOW BLVD. LAS VEGAS, NEVADA 89102

Call before you Dig.
 1-800-227-2600
 UNDERGROUND SERVICE USA

RA HOMES
 DESERT SHORES
 MASS GRADING PLAN
 SHEET
 5
 OF 9 SHEETS

Grid 107Y-1248