
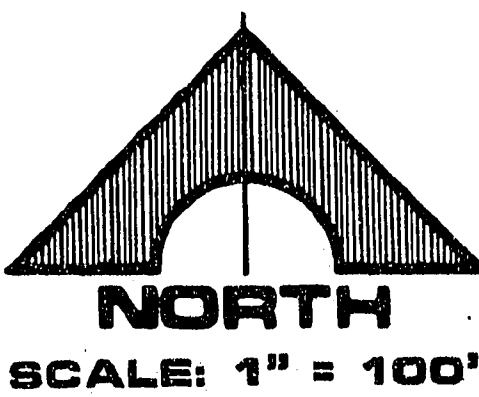


JOB NO. 660.011 9/14/87

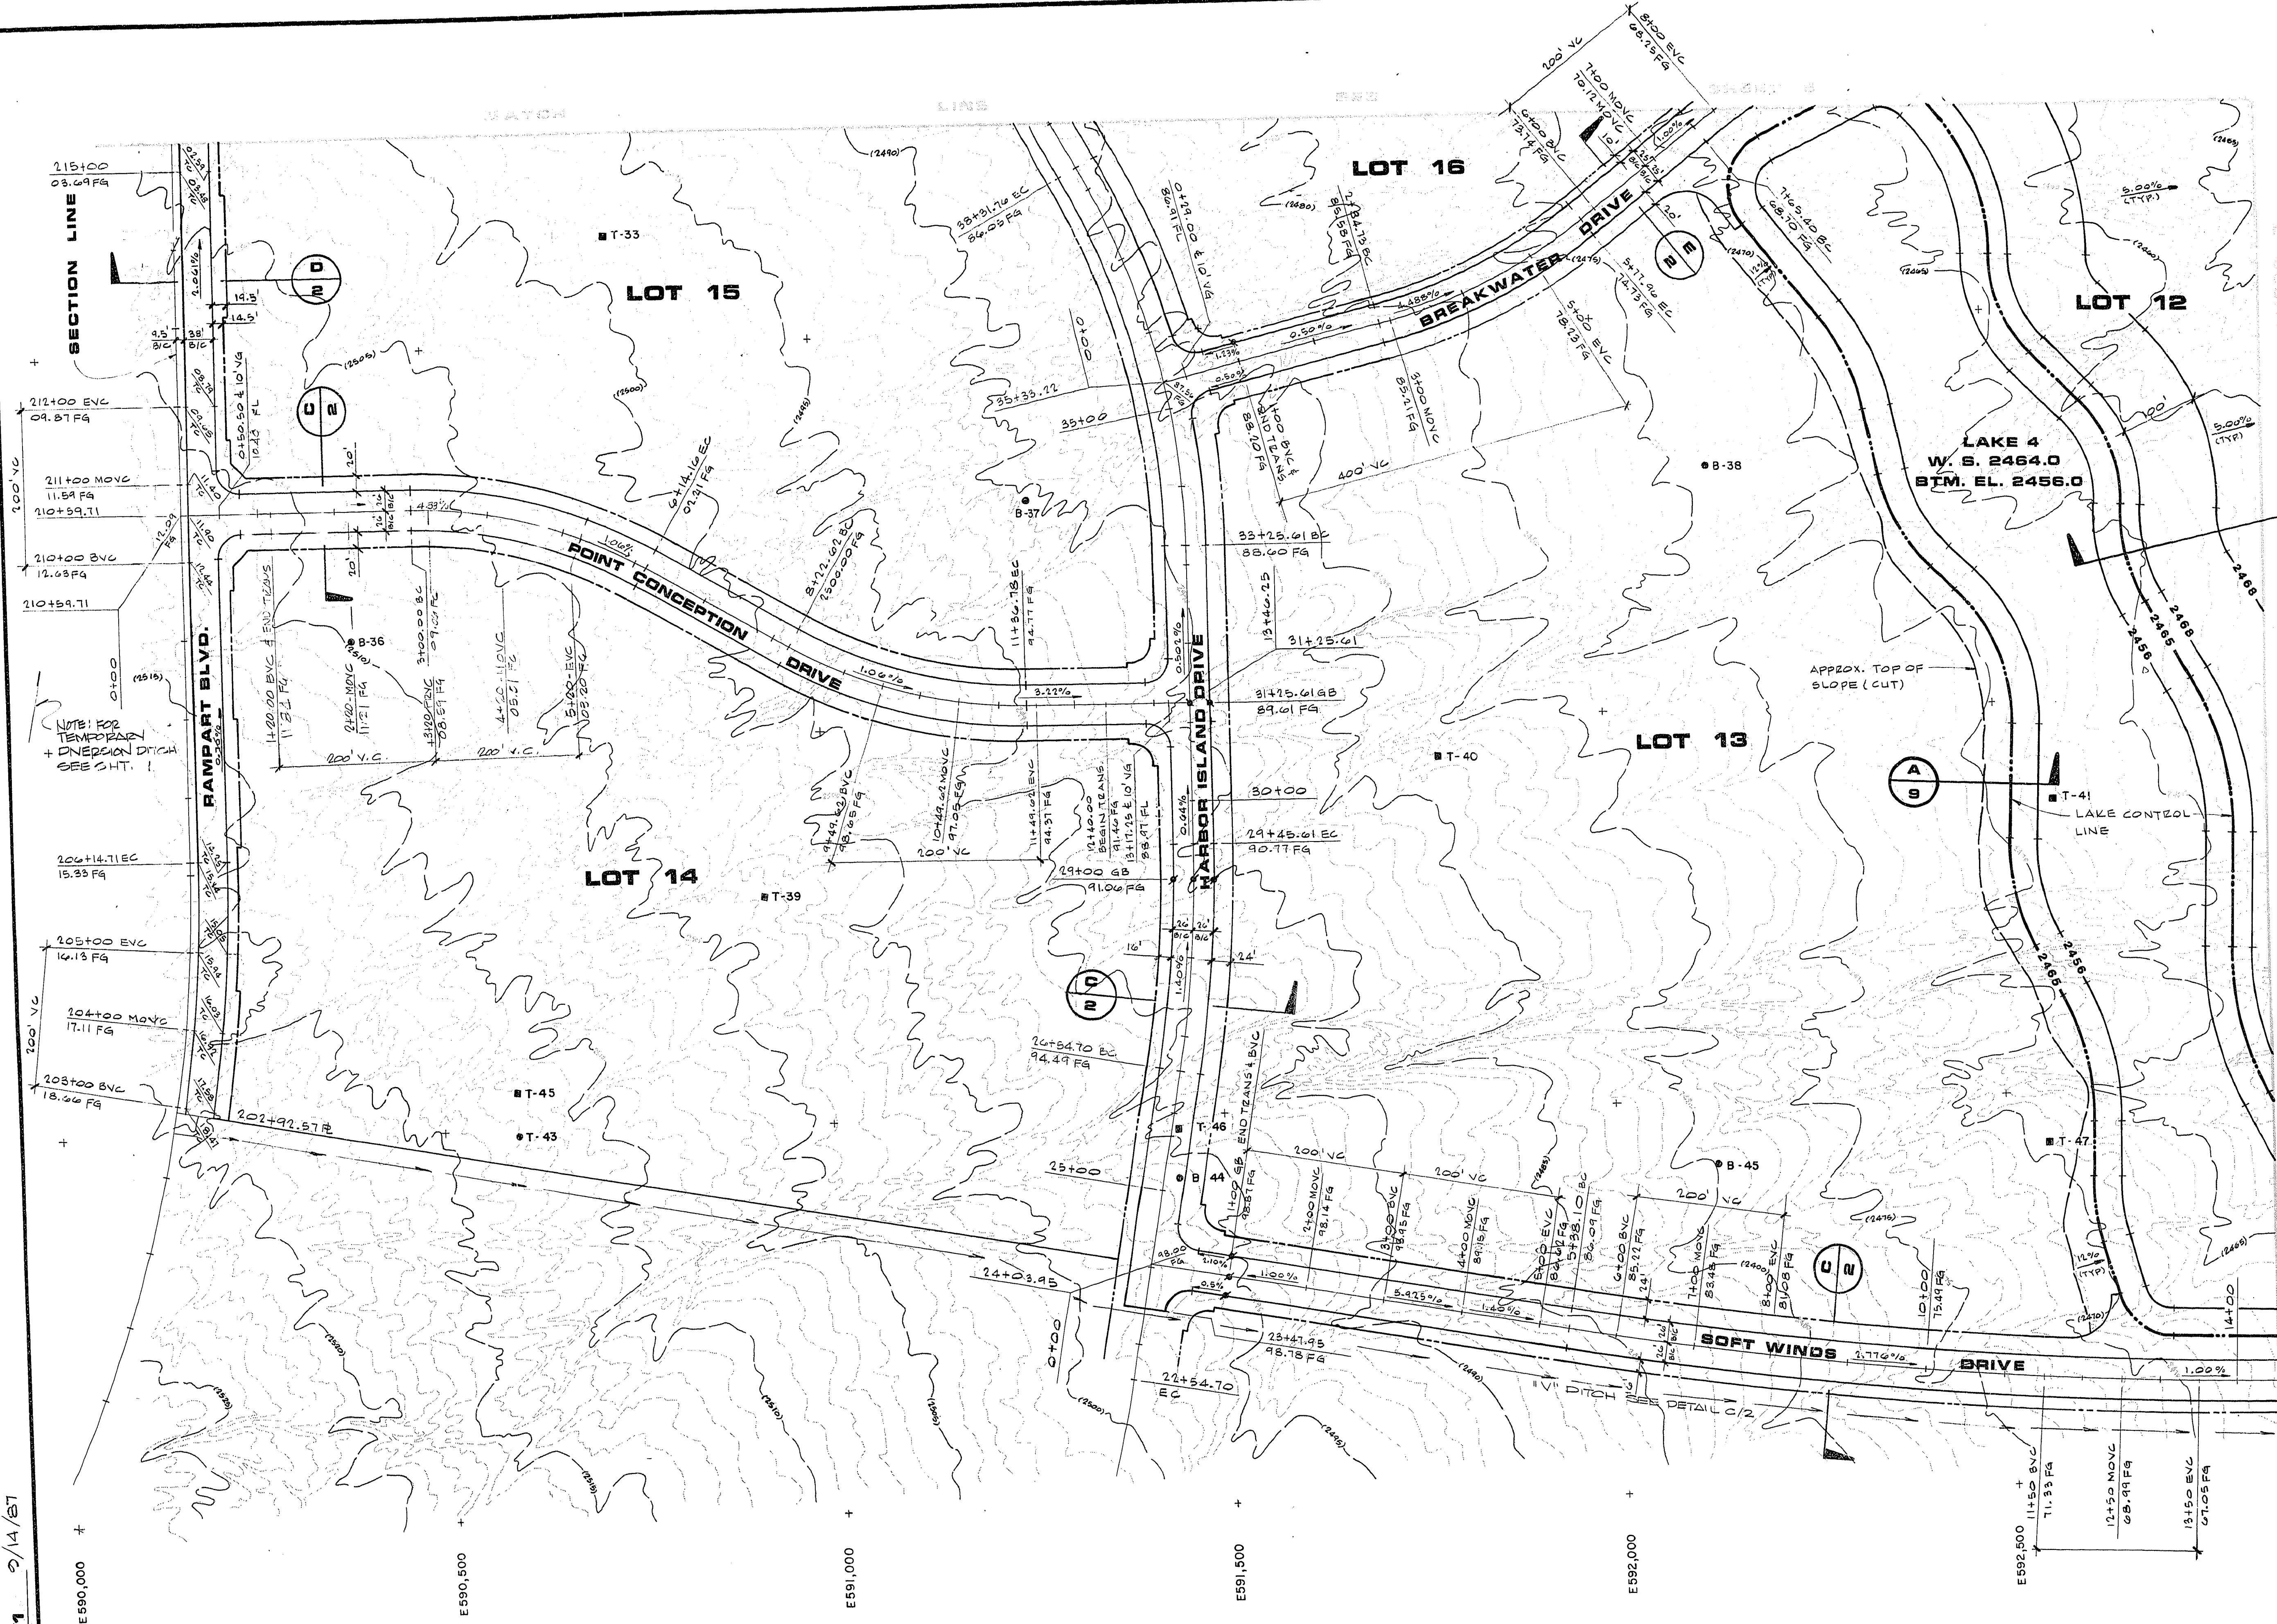


N530,500

N530,000

N529,500

Call before you Dig.
1-800-227-2600
UNDERGROUND SERVICE INC.

N529,000

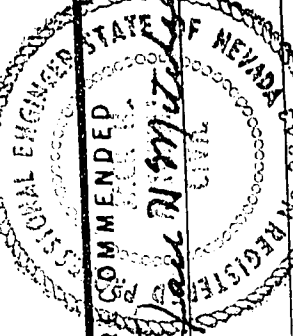

C.C. WALLACE, INC.
Engineering/Architecture
1555 SOUTH RAINBOW BLVD. LAS VEGAS, NEVADA 89102

RA HOMES
DESERT SHORES
MASS GRADING PLAN

SHEET
8
OF 9 SHEETS

REV	DATE	DESCRIPTION

Grd 1077-1278