
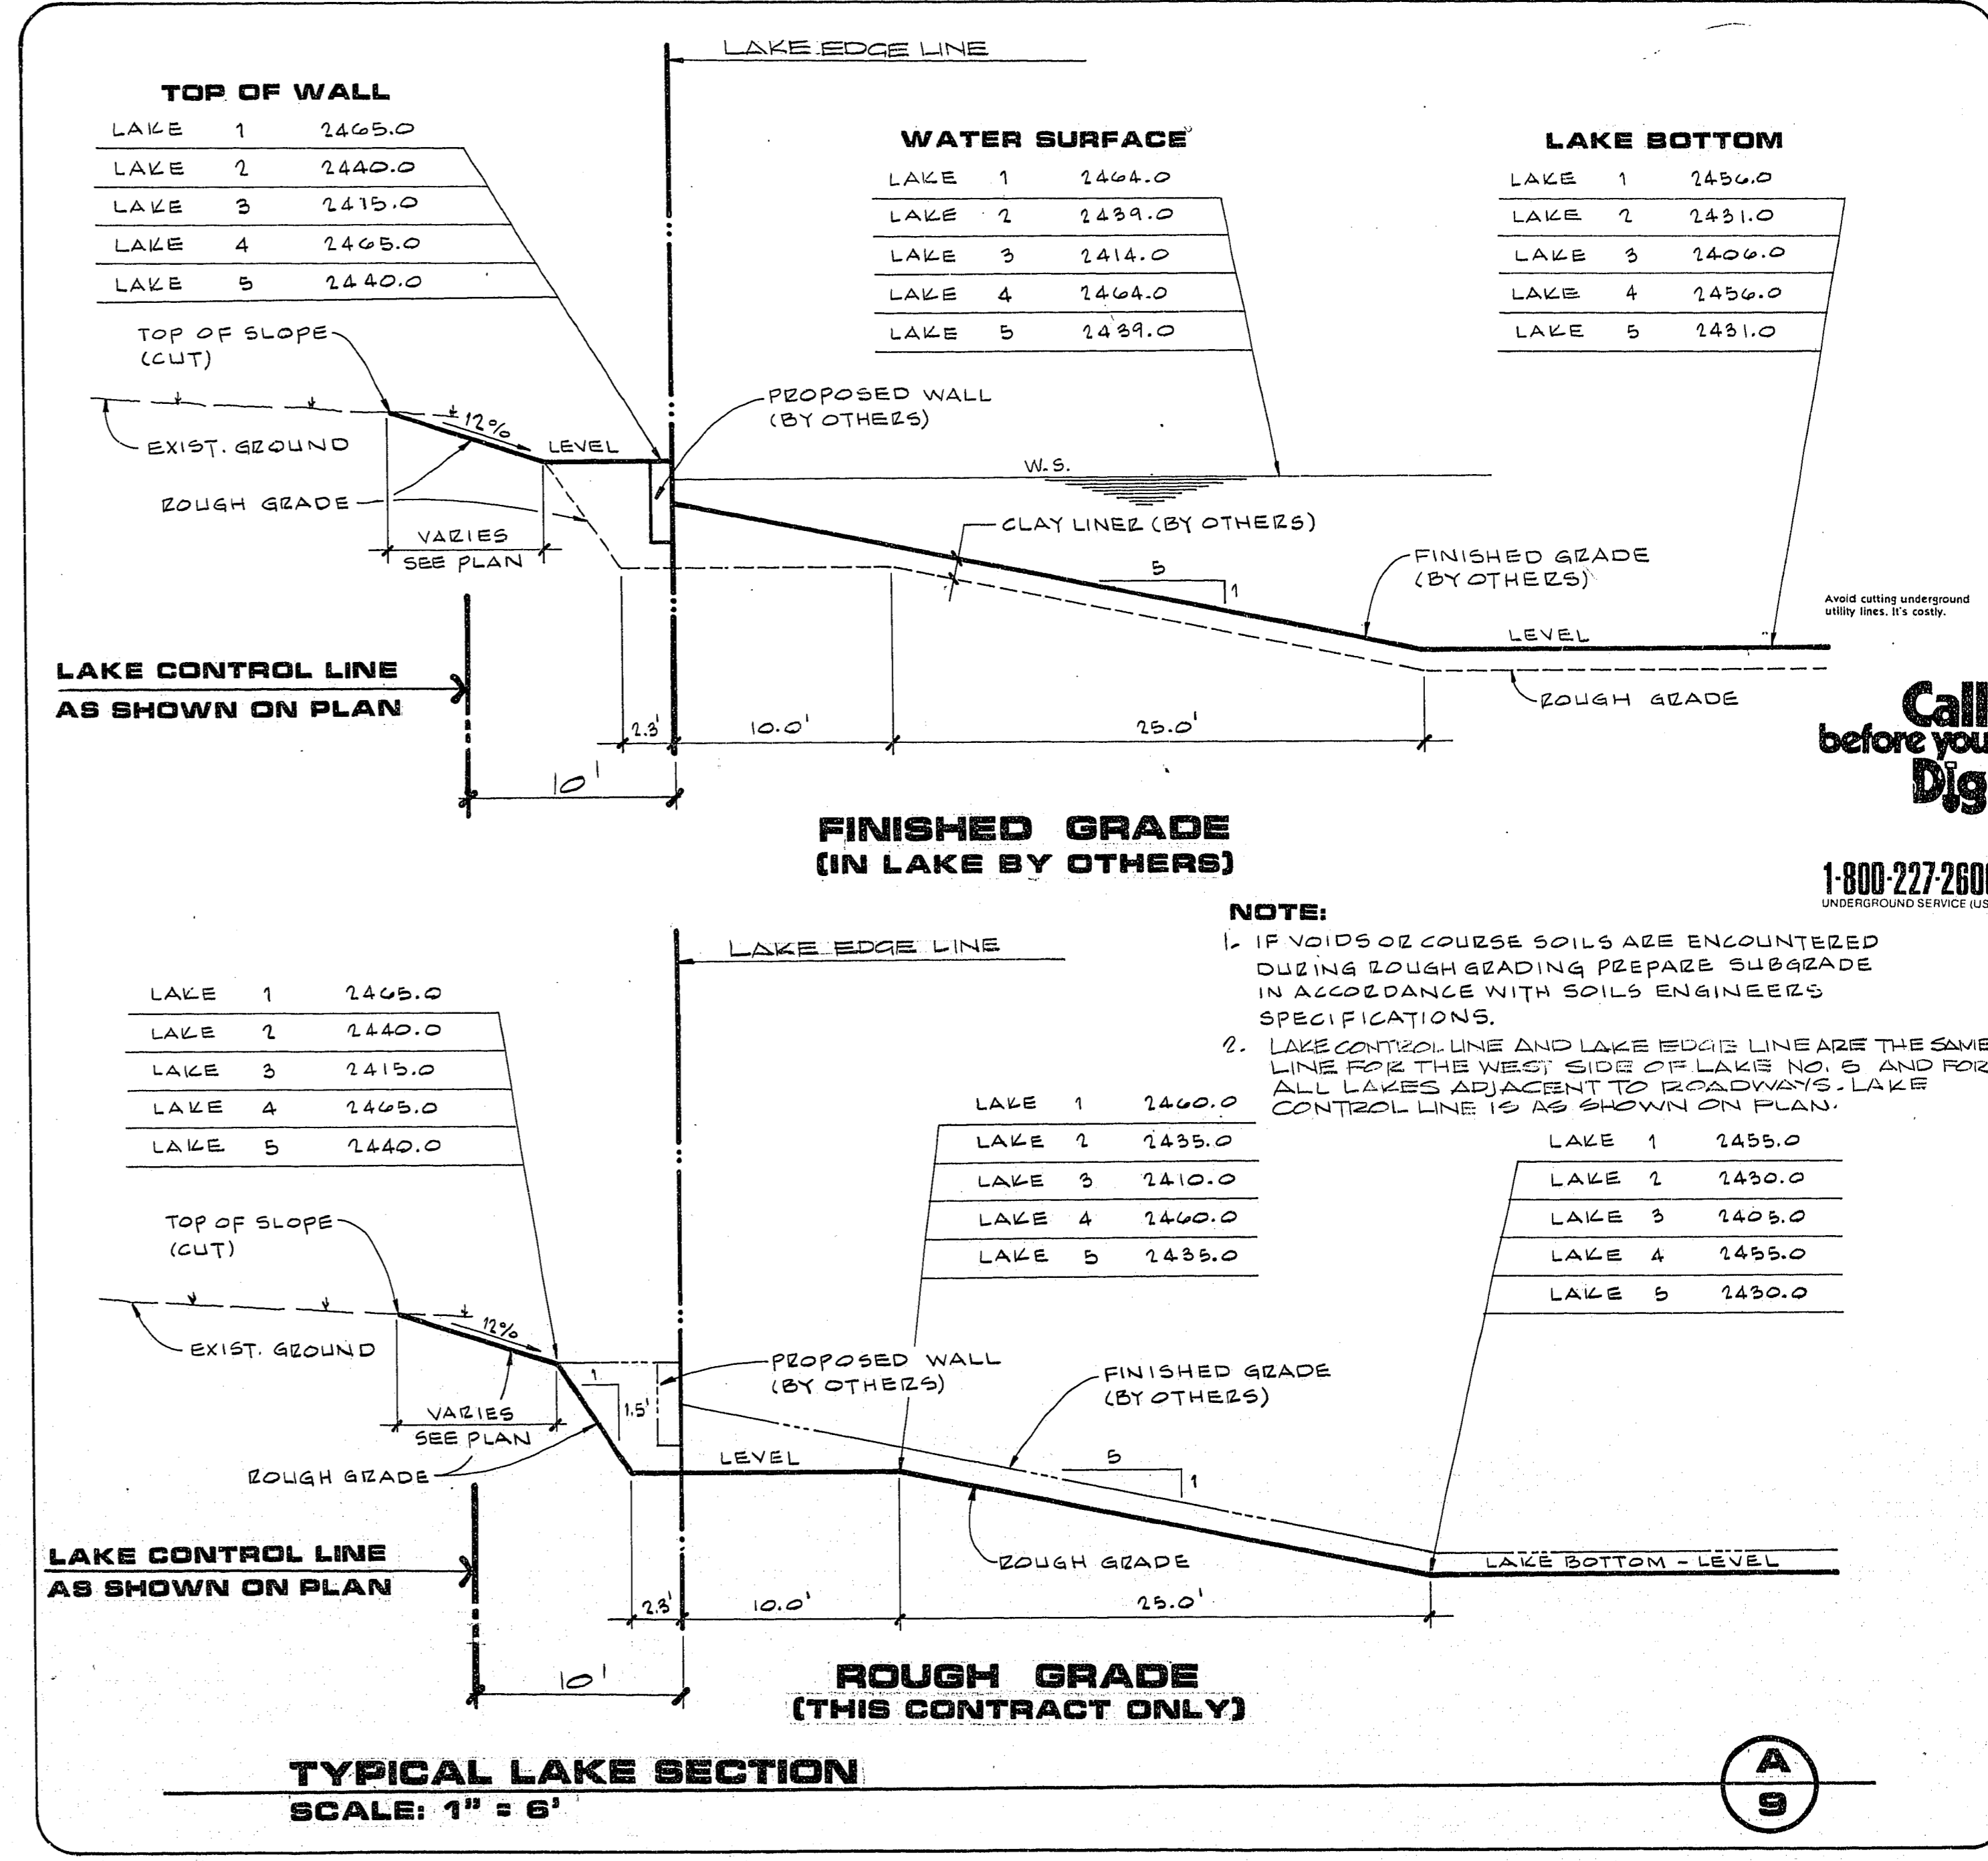


REV	DATE	DESCRIPTION
1	01/15/17	REVISED LAKE CONTROL LINE
2	01/15/17	REVISED NOTE NO. 2
3	01/15/17	REVISED DETAIL 1/9
4	01/15/17	REVISED DETAIL 1/9
5	01/15/17	REVISED DETAIL 1/9

5343 1-19-87
 R.E. NO. DATE
 1555 SOUTH RAINBOW BLVD., LAS VEGAS, NEVADA 89102
 G.C. WALLACE, INC.
 Engineering/Architecture

RA HOMES
 DESERT SHORES
 TYPICAL LAKE SECTIONS

SHEET
 9
 OF 9 SHEETS
 1071-1248

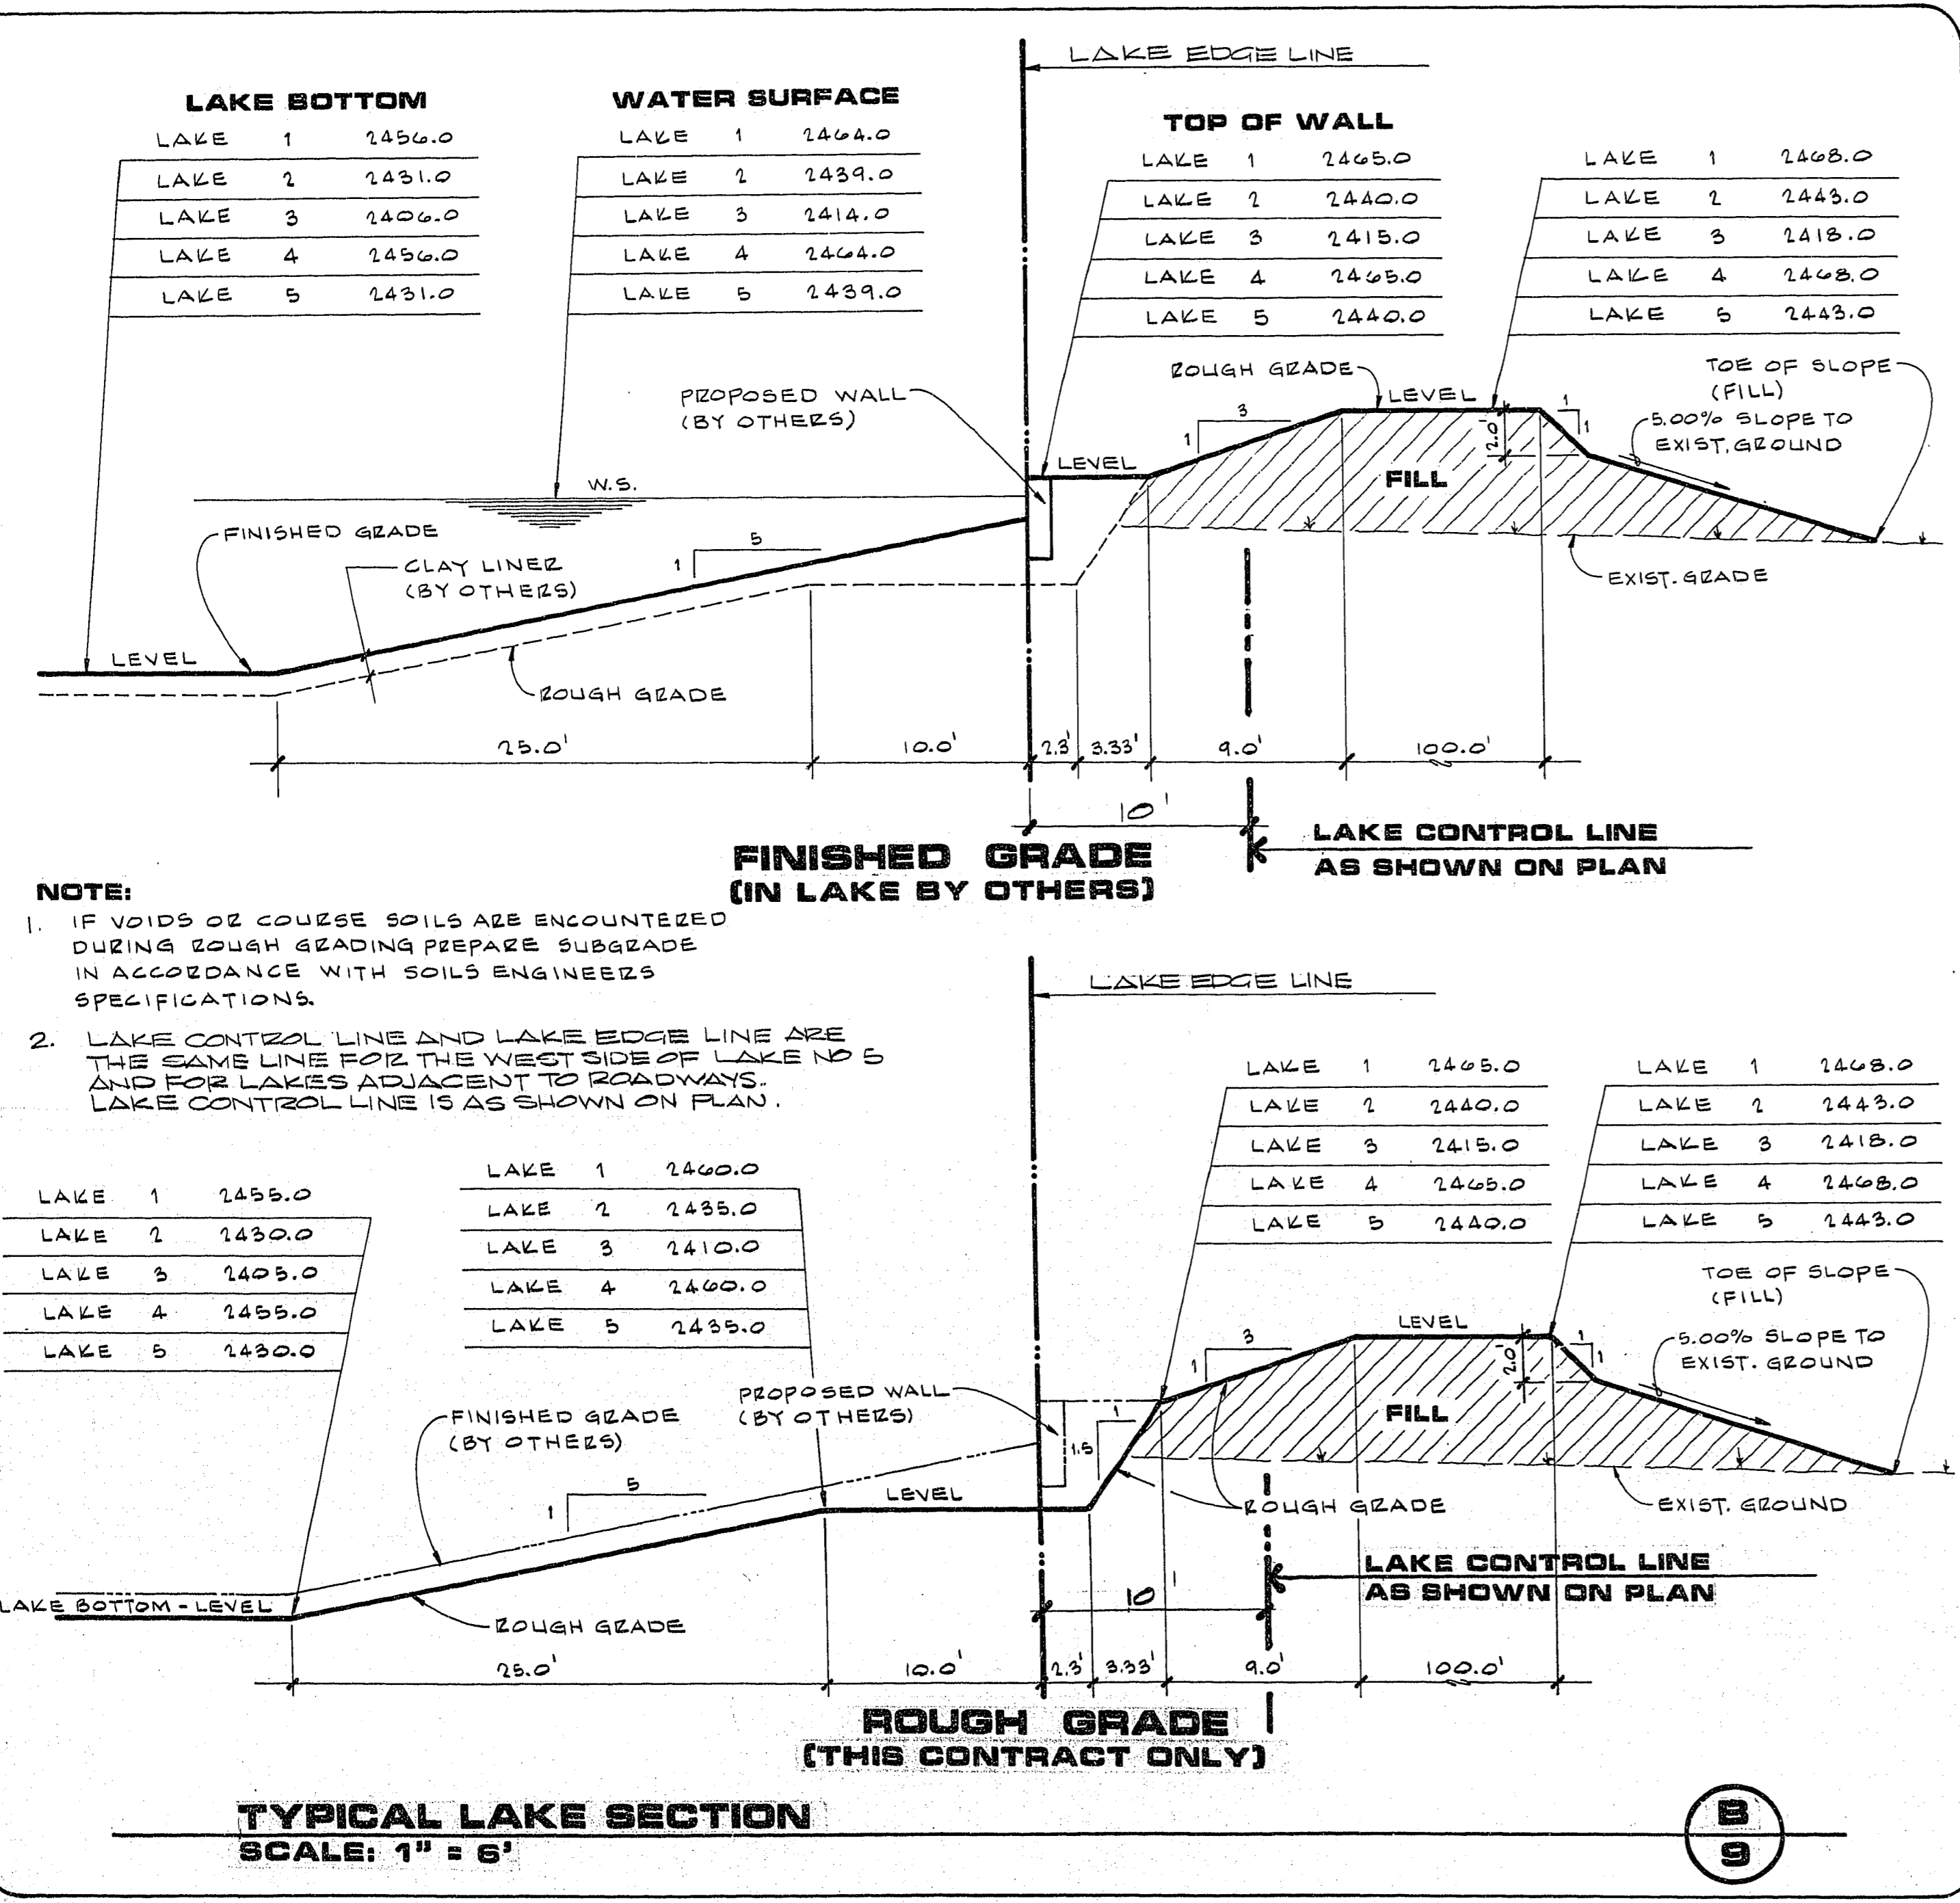

JOB NO. 660.011
 9/4/87