


JOB NO. 660.005 0.14.87

MATCH LINE SEE SHEET 36

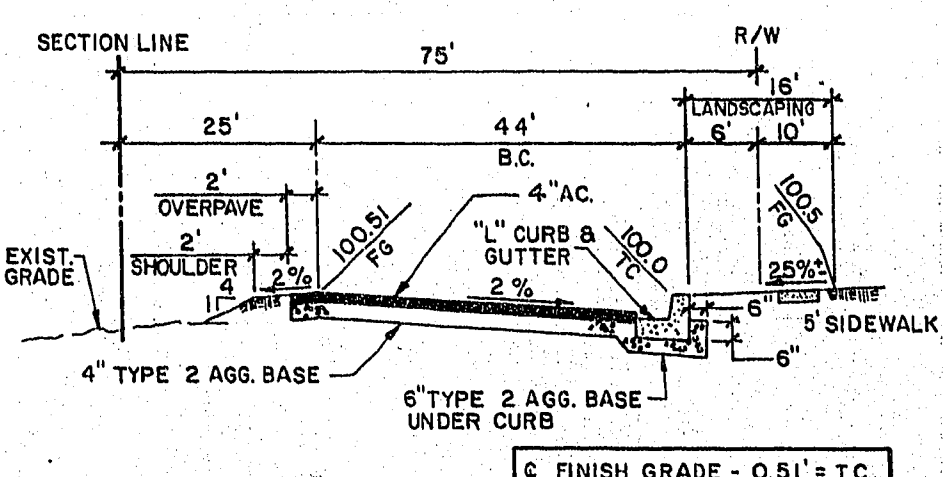

- NOTES:**
1. STRUCTURAL SECTION OF STREET TO CONFORM TO C.L.V. STANDARD DRAWINGS.
 2. NATIVE MATERIAL MAY BE USED IN LIEU OF TYPE 1 WHEN PROCESSED FOR APPROVAL IN ACCORDANCE WITH CITY OF LAS VEGAS STATEMENT OF POLICY DATED 7/25/06.

BUFFALO DRIVE
STA. 444+29.88 TO STA. 473.12.78

BUFFALO

CAUTION HIGH PRESSURE GAS MAIN.
NOTIFY SOUTHWEST GAS CORP.
AT 368-2296 24 HRS IN ADVANCE
OF ANY CONST.

PROFILE
SCALE: HORIZ. 1"=40'
VERT. 1"=8'

ALT. "B" PIPELINE


DRIVE

NOTE:
SANITARY SEWER
PIPE TO BE PVC

APPROVAL

CLV
CLV CHIEF LAND DEVELOPMENT

9-22-87
DATE

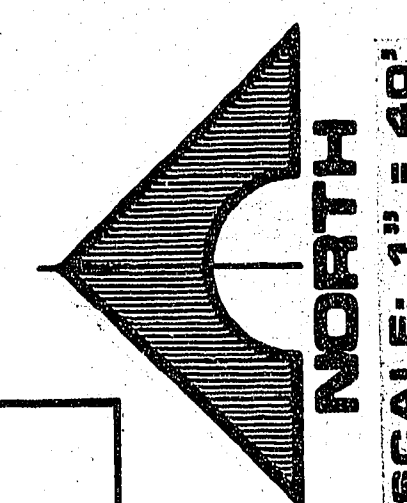

Call before you Dig.
1-800-227-2600
UNDERGROUND SERVICE UTILITIES

KEY MAP

MATCH LINE SEE SHEET 38

REV	DATE	DESCRIPTION
1	9/23/87	DESIGN, GENERAL INVERT ELEVATIONS
2	10/5/87	ADDED SEWER STUBS & MANHOLES
3	11/5/87	CIVIL GENERAL REVISIONS
4	12/2/87	REV ST. SEC. NOTE & DATE
5	5-4-87	REV PROJECT TITLE

988-1988
REV. NO. DATE

RECOMMENDED
G.C. Wallace, Inc.
1555 SOUTH RAINBOW BLVD. LAS VEGAS, NEVADA 89102

G.C. WALLACE, INC.
Engineering/Architecture

DESERT SHORES - PHASE 1
BUFFALO DRIVE
STA. 452+00.00 TO STA. 464+00.00

SHEET
37
OF 42 SHEETS

1074-1248-1