

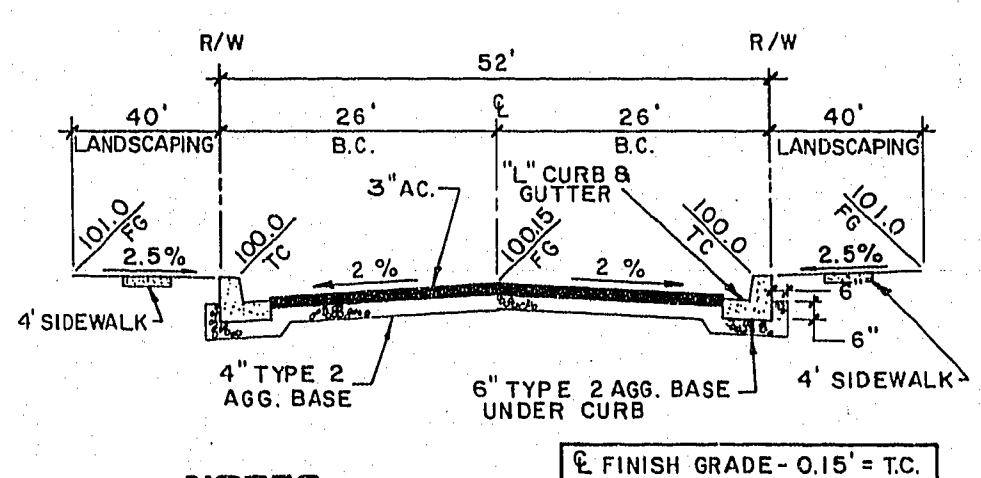


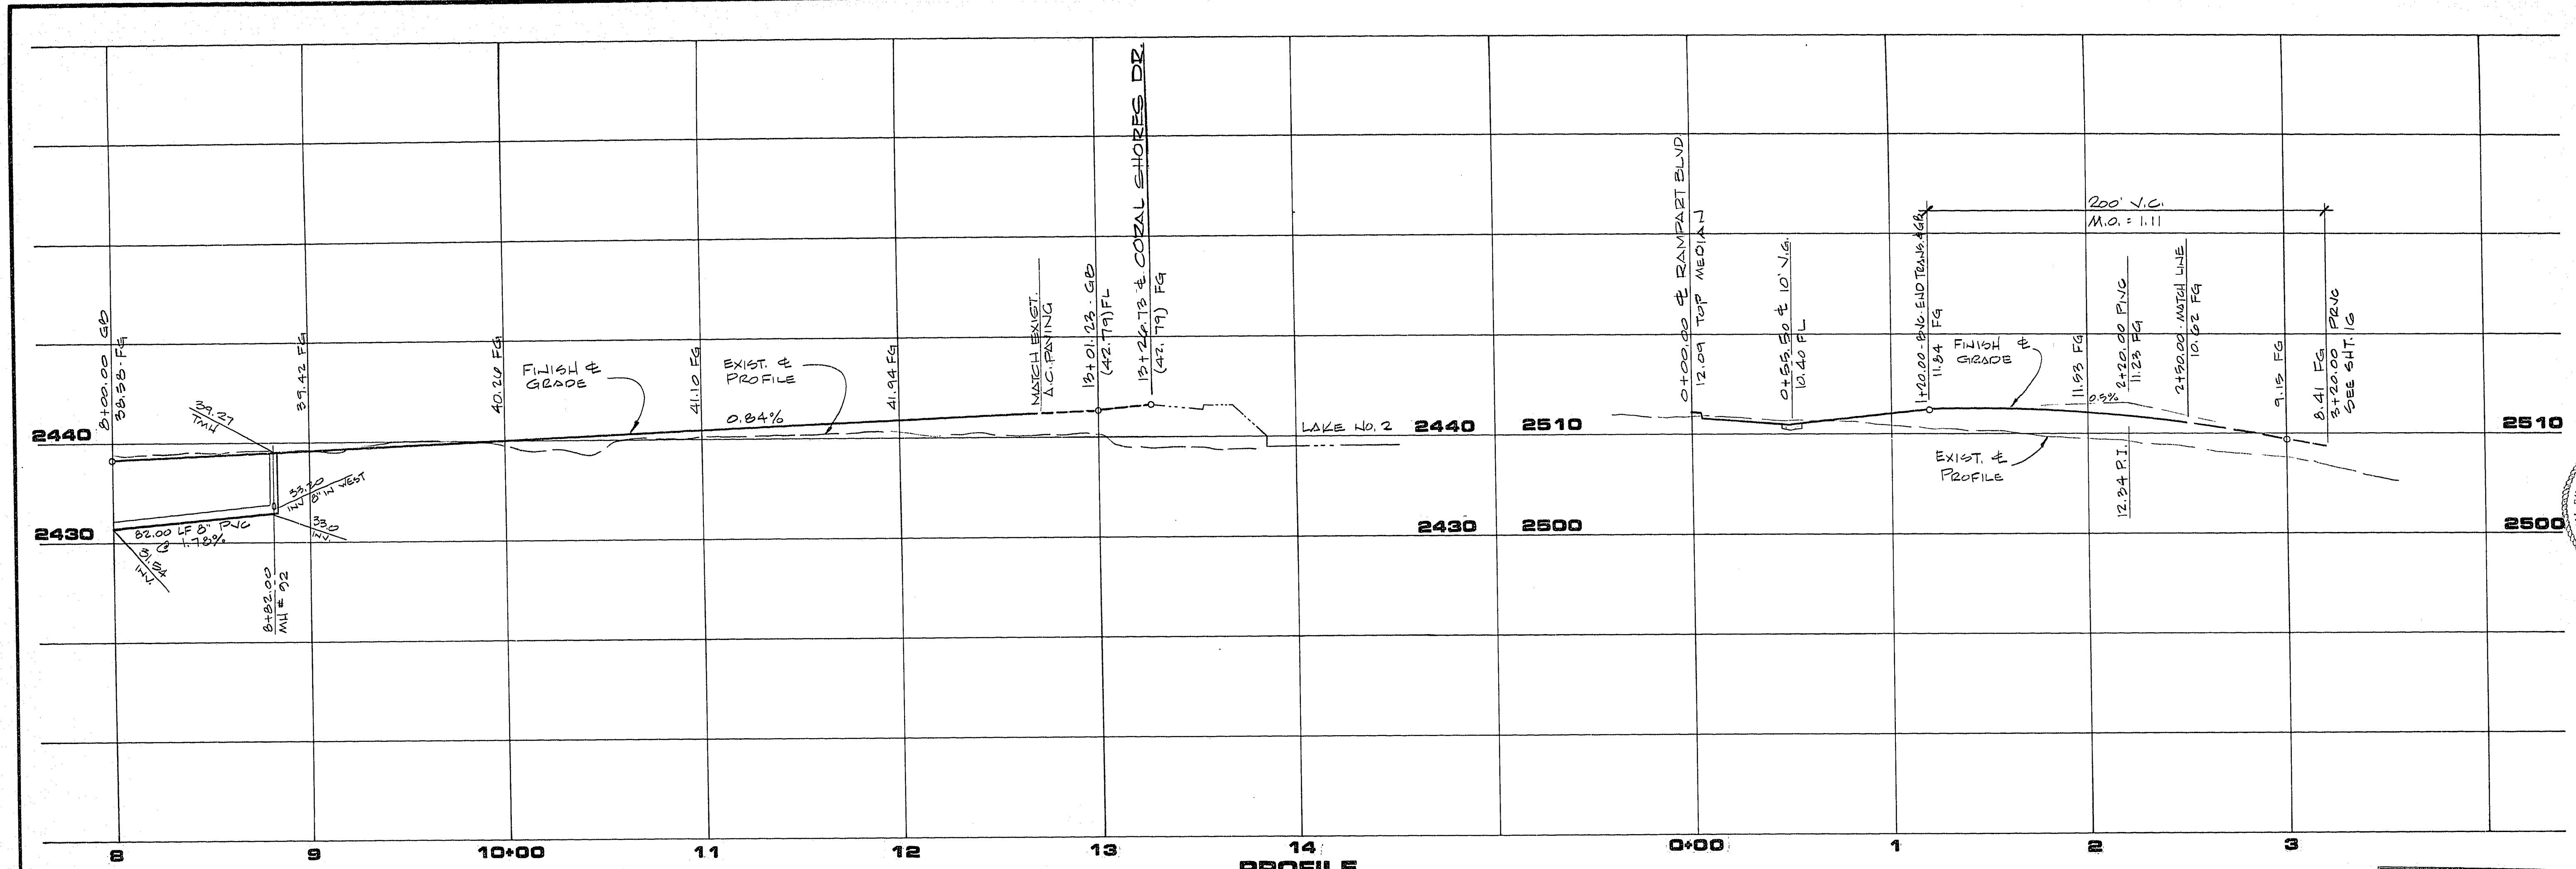

- NOTES:**
1. STRUCTURAL SECTION OF STREET TO CONFORM TO C.I.V. STANDARD DRAWINGS.
 2. NATIVE MATERIAL MAY BE USED IN LIEU OF TYPE 1 WHEN PROCESSED FOR APPROVAL IN ACCORDANCE WITH CITY OF LAS VEGAS STATEMENT OF POLICY DATED 7/25/86.


SOARING GULLS DR.

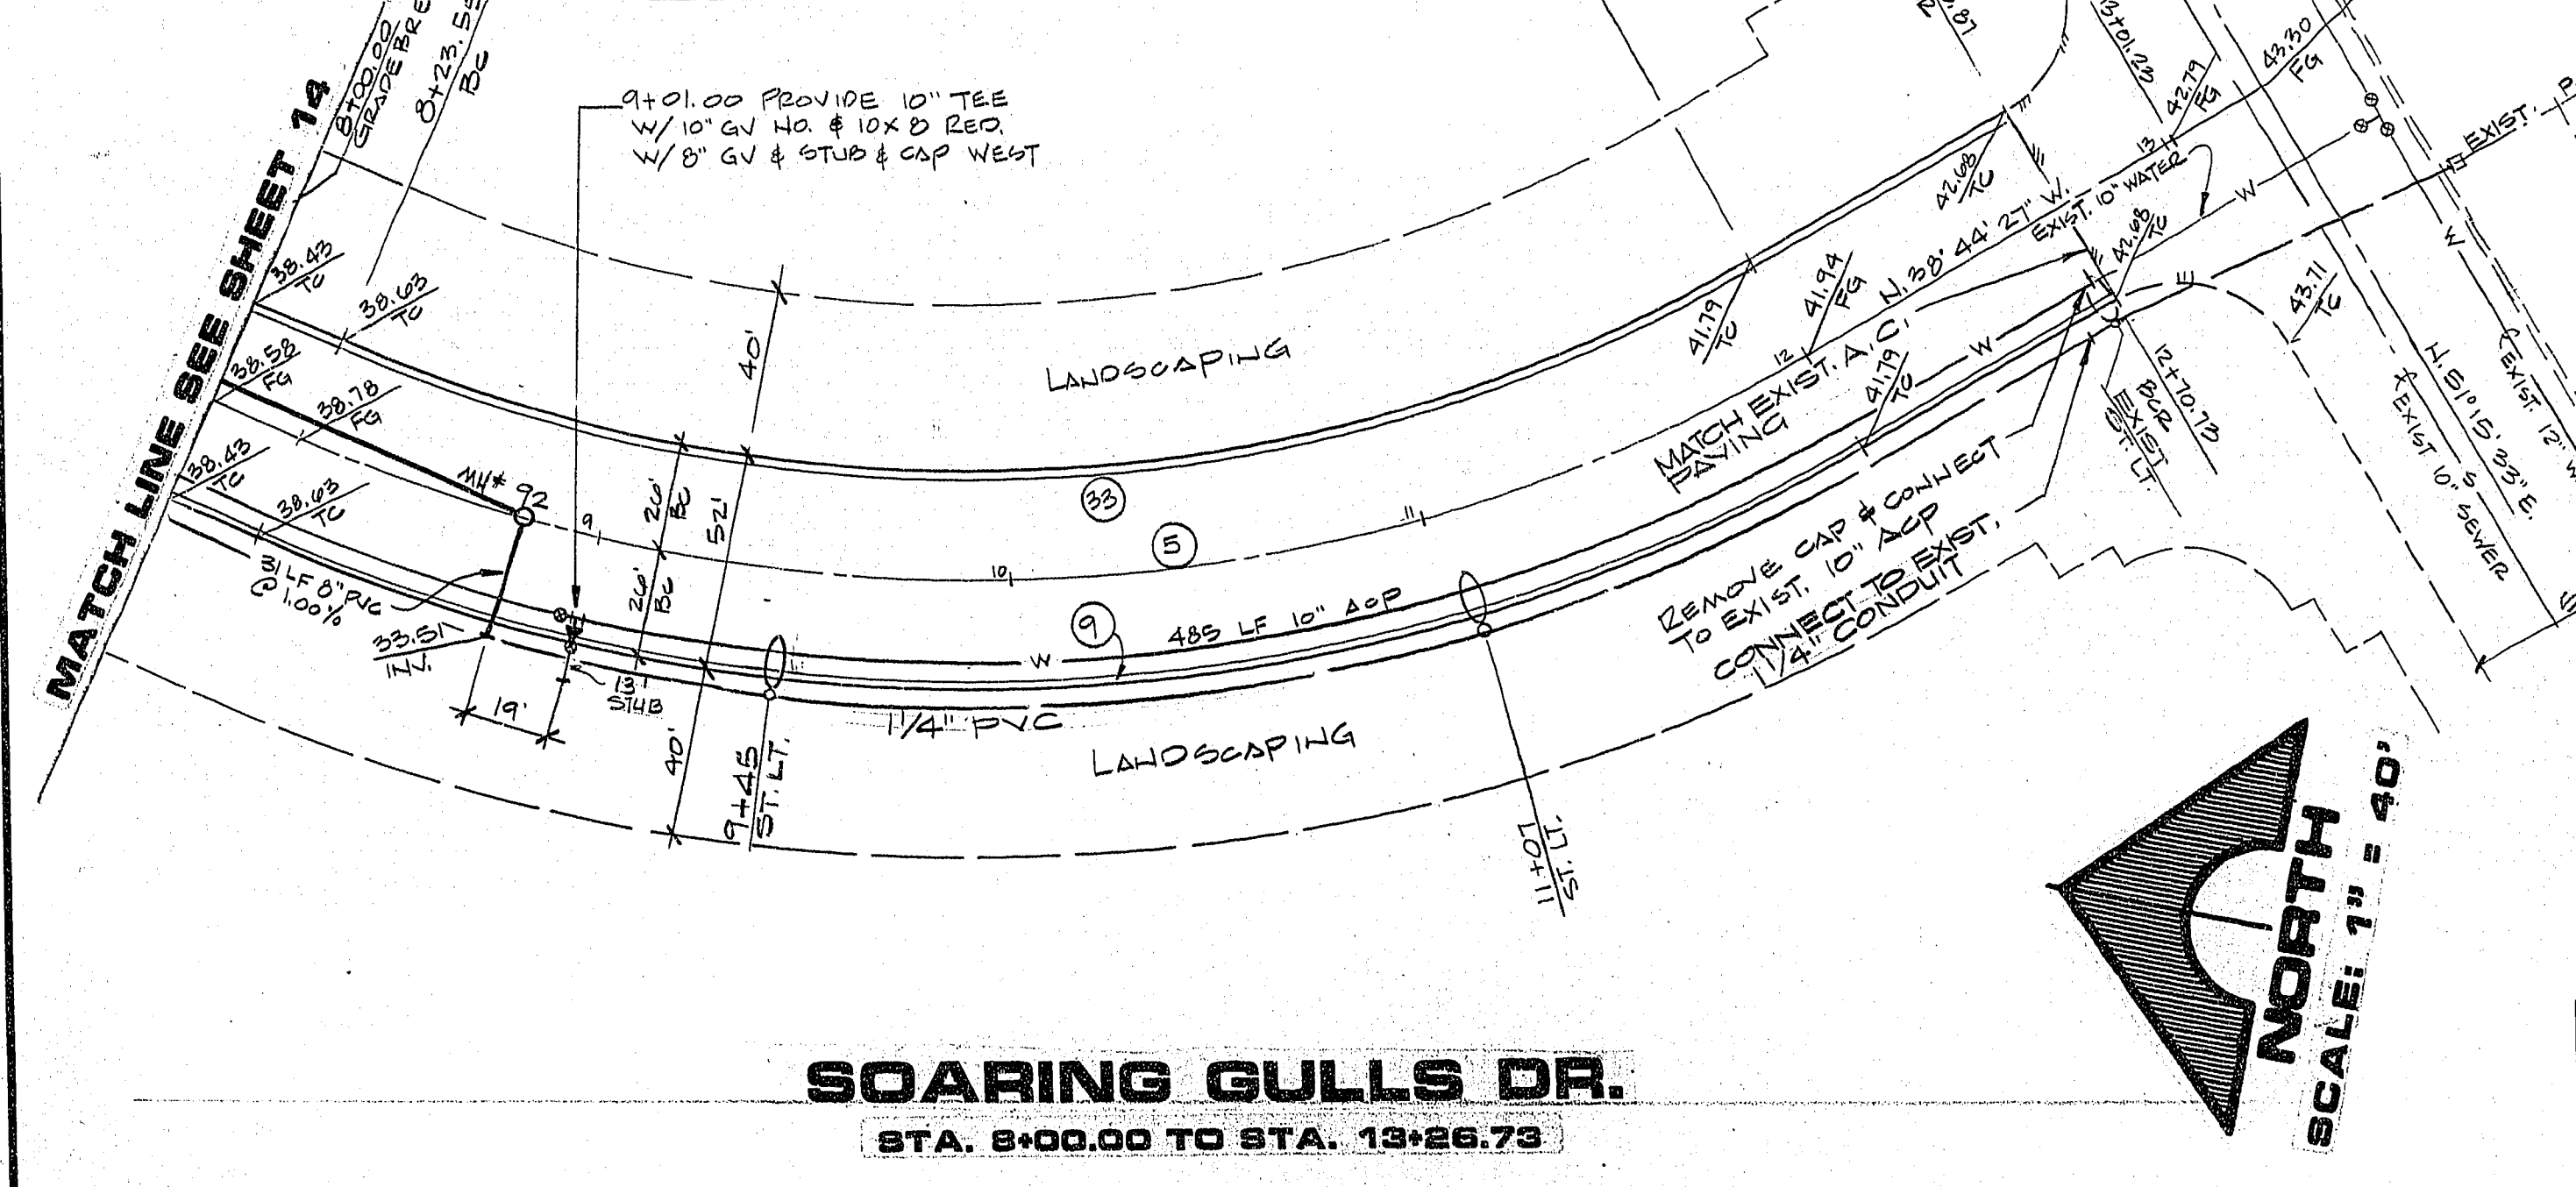



BCR CURVE DATA

NO.	Δ	P	L	T
5	54° 00' 00"	400.00'	370.99'	203.81'
9	54° 00' 00"	420.00'	401.50'	217.06'
23	54° 00' 00"	374.00'	352.49'	190.56'

RAMPART BLVD.
(SEE SHT. 9)

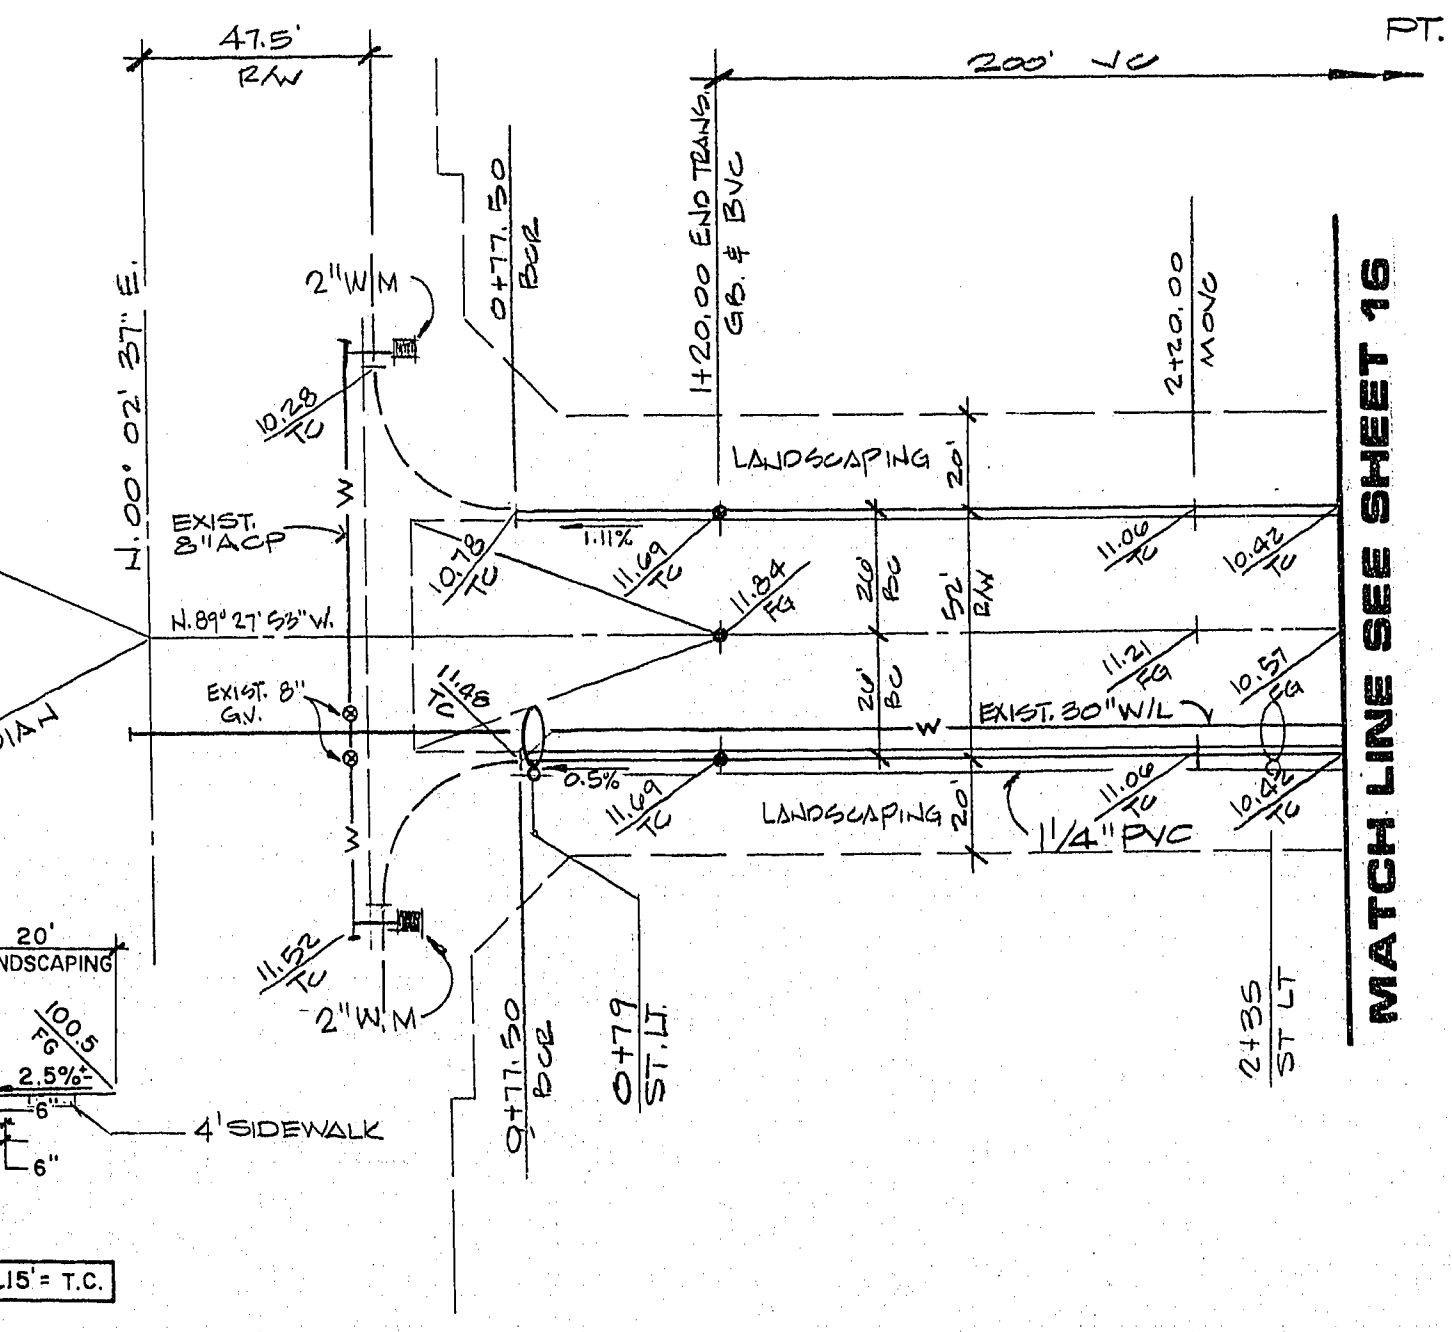

POINT CONCEPTION DRIVE
STA. 0+00.00 TO STA. 2+50.00

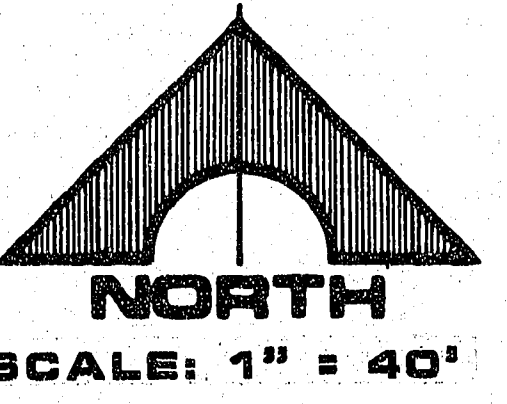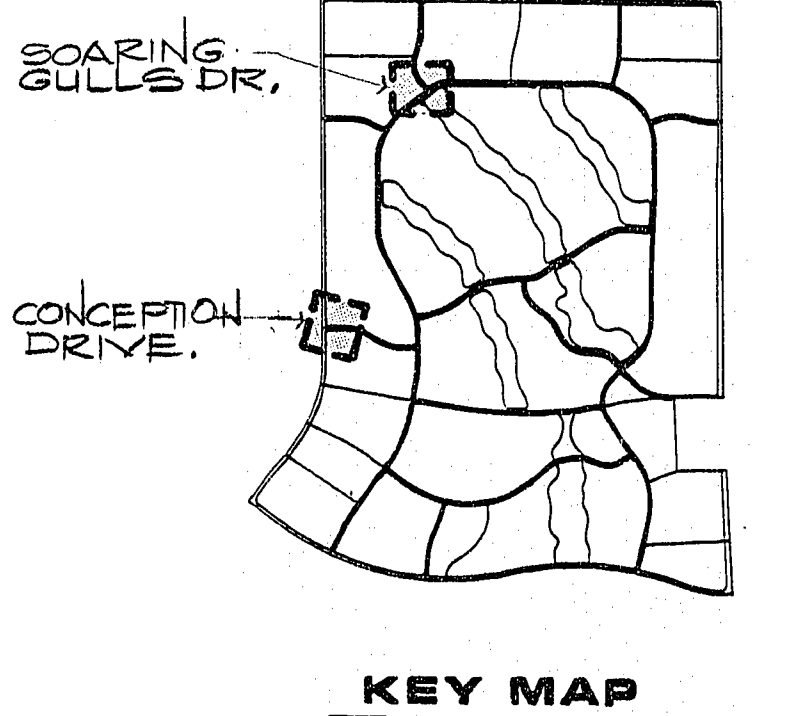

APPROVAL

N/A
CLV CHIEF LAND DEVELOPMENT
DATE

DESERT SHORES DEVELOPMENT COMPANY
DESERT SHORES - PHASE 1A
SOARING GULLS DR.
STA. 8+00 TO STA. 13+26.73

G.C. WALLACE, INC.
Engineering/Architecture
1555 SOUTH RAINBOW BLVD / LAS VEGAS, NEVADA 89102

PT. CONCEPTION DRIVE
STA. 0+00 TO STA. 2+50.00

3353 1-22-86
REV. DATE
3353 1-22-86
REV. DATE

15
OF 22 SHEETS

107Y-1248-1A