

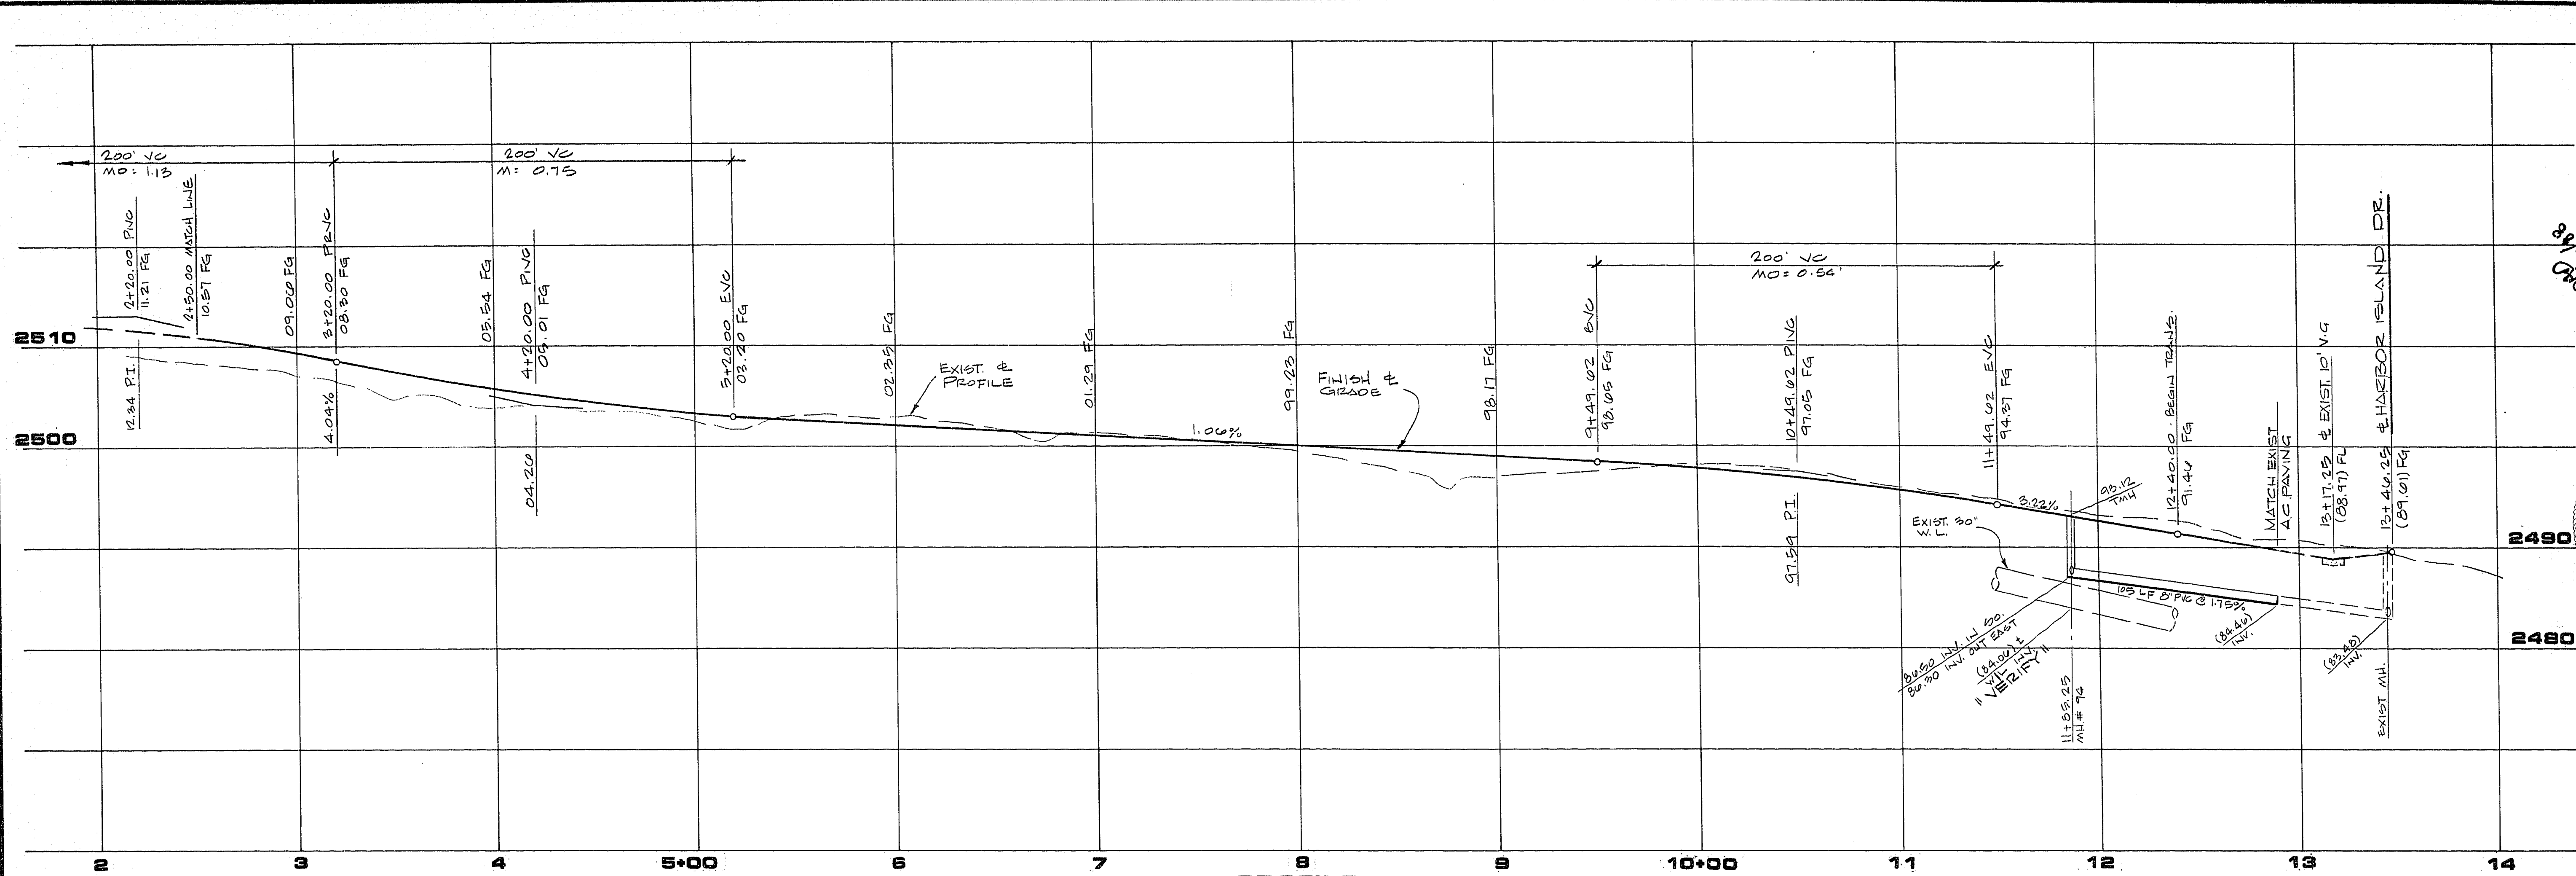


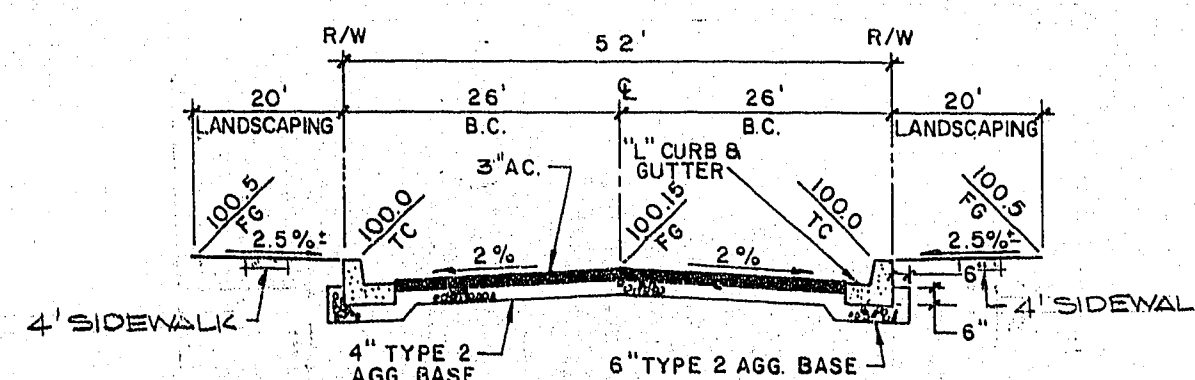

PROFILE
SCALE: HORIZ. 1"=40'
VERT. 1"=8'

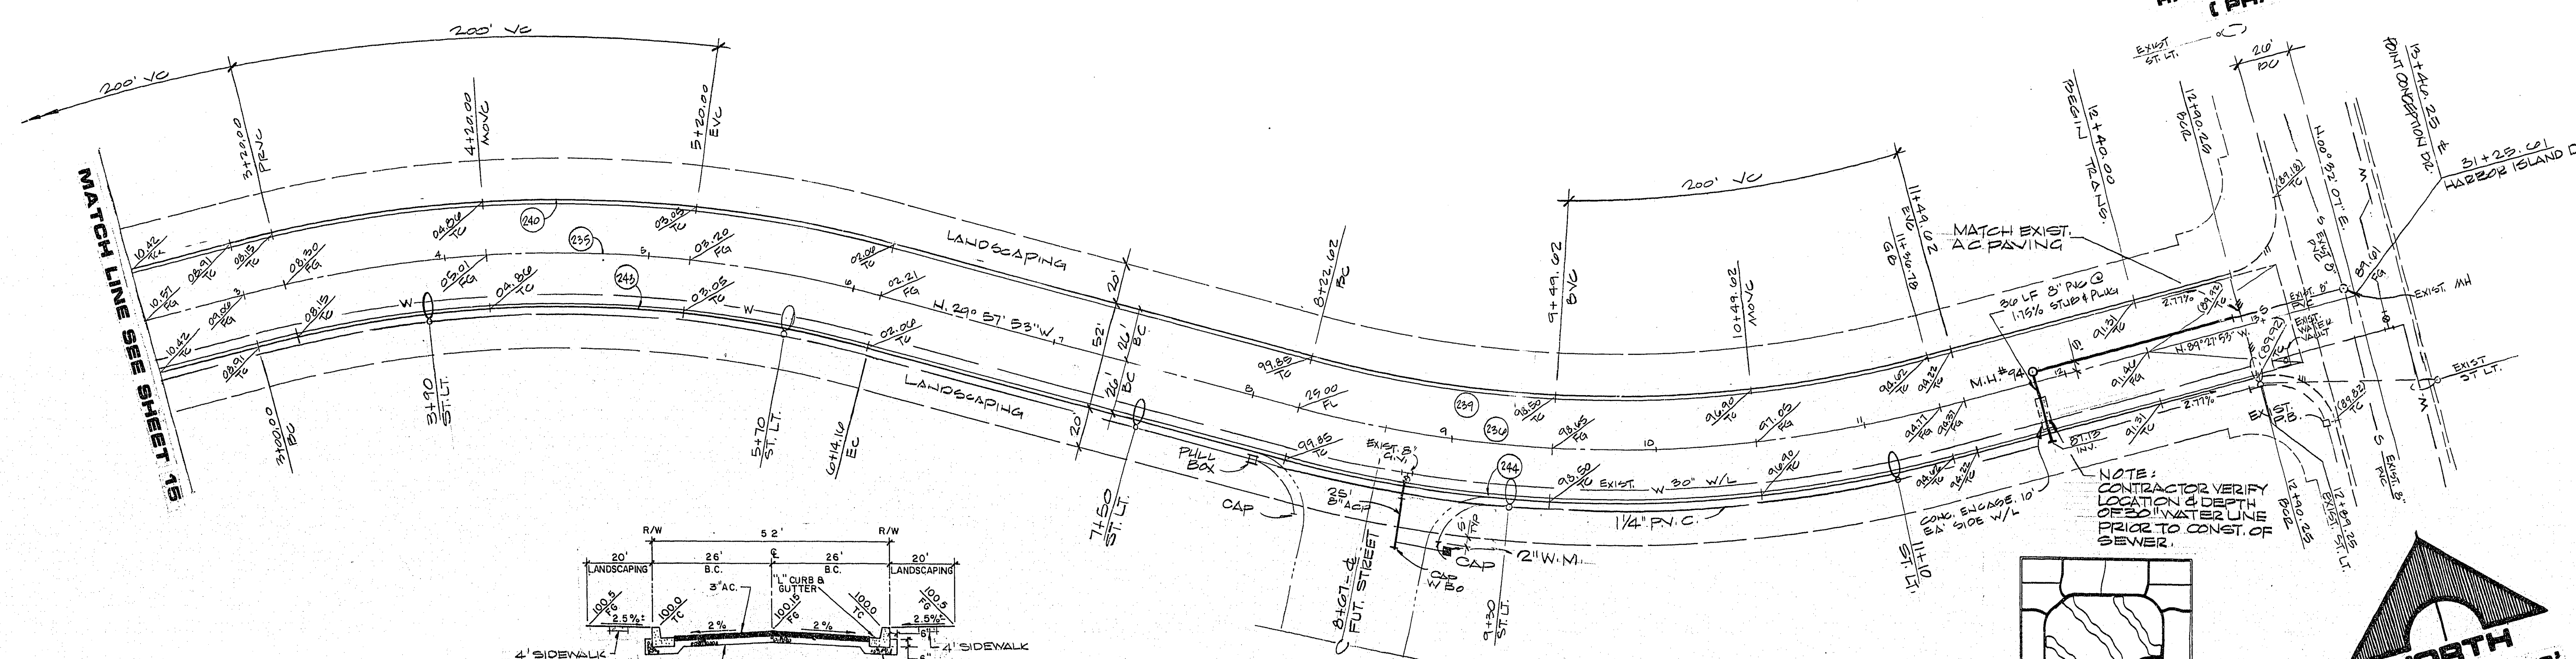


- NOTES:
- STRUCTURAL SECTION OF STREET TO CONFORM TO C.L.V. STANDARD DRAWINGS.
 - NATIVE MATERIAL MAY BE USED IN LIEU OF TYPE 1 WHEN PROCESSED FOR APPROVAL IN ACCORDANCE WITH CITY OF LAS VEGAS STATEMENT OF POLICY DATED 7/25/86.

PT. CONCEPTION DR.

POINT CONCEPTION DR.
STA. 2+50.00 TO STA. 13+46.25

BCR CURVE DATA				
NO	Δ	R	L	T
235	30° 00' 00"	600.00'	314.16'	100.77'
236	30° 00' 00"	600.00'	314.16'	100.77'
239	30° 00' 00"	574.00'	300.55'	153.80'
240	30° 00' 00"	626.00'	327.77'	167.74'
243	30° 00' 00"	574.00'	300.55'	153.80'
244	30° 00' 00"	626.00'	327.77'	167.74'

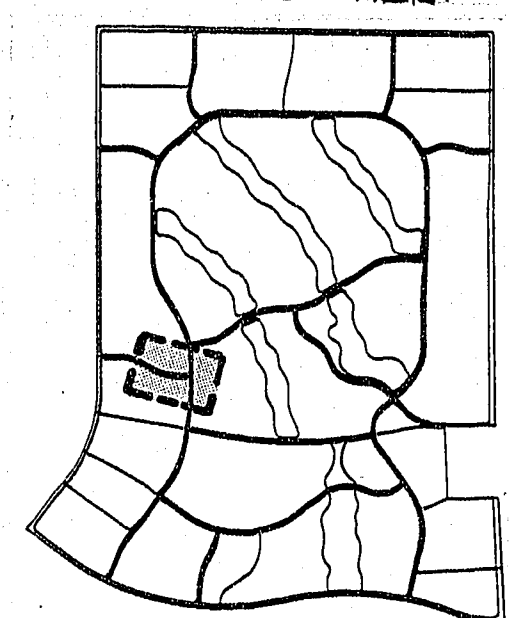

APPROVAL

N/A
CLV CHIEF LAND DEVELOPMENT

DATE

DESERT SHORES DEVELOPMENT COMPANY
DESERT SHORES - PHASE 1A
POINT CONCEPTION DRIVE
STA. 2+50.00 TO STA. 13+46.25

G.C. WALLACE, INC.
Engineering/Architecture

1555 SOUTH RAINBOW BLVD. LAS VEGAS, NEVADA 89102

RECOMMENDED BY: [Signature]
DATE: 12/22/88
REV: 12/22/88
DESCRIPTION: REMOVED 1' 2" METER @ FUT. ST.

SHEET
16
OF 23 SHEETS