

JOB NO. 660.012

MATCH LINE SEE SHEET 19

**BCR CURVE DATA**

| NO  | Δ            | R       | L      | T      |
|-----|--------------|---------|--------|--------|
| 14  | 90° 00' 00"  | 30.00'  | 47.12' | 30.00' |
| 237 | 90° 00' 00"  | 30.00'  | 47.12' | 30.00' |
| B   | 180° 00' 00" | 2.33'   | 8.59'  | ~      |
| C   | 11° 28' 42"  | 300.00' | 60.10' | 30.15' |
| D   | 11° 28' 42"  | 300.00' | 60.10' | 30.15' |
| E   | 101° 17' 36" | 5.00'   | 14.08' | 30.30' |
| F   | 18° 42' 24"  | 150.00' | 48.97' | 24.71' |

- NOTES:**
- STRUCTURAL SECTION OF STREET TO CONFORM TO C.L.V. STANDARD DRAWINGS.
  - NATIVE MATERIAL MAY BE USED IN LIEU OF TYPE I WHEN PROCESSED FOR APPROVAL IN ACCORDANCE WITH CITY OF LAS VEGAS STATEMENT OF POLICY DATED 7/25/86.



**RAMPART BLVD.**

TOP MEDIAN CURB - 0.89' TC EAST  
AS DIMENSIONS SHOWN ON THIS SECTION.


**RAMPART**

**BLVD.**

**PROFILE**  
SCALE: HORIZ. 1"=40'  
VERT. 1"=8'

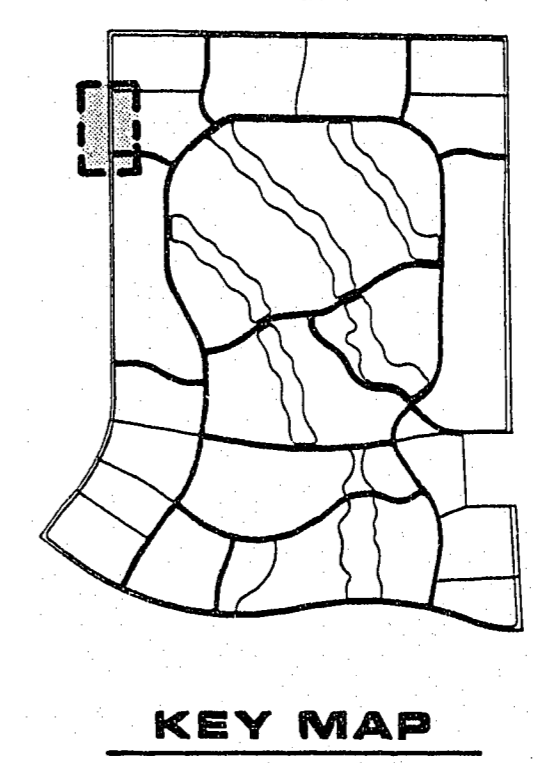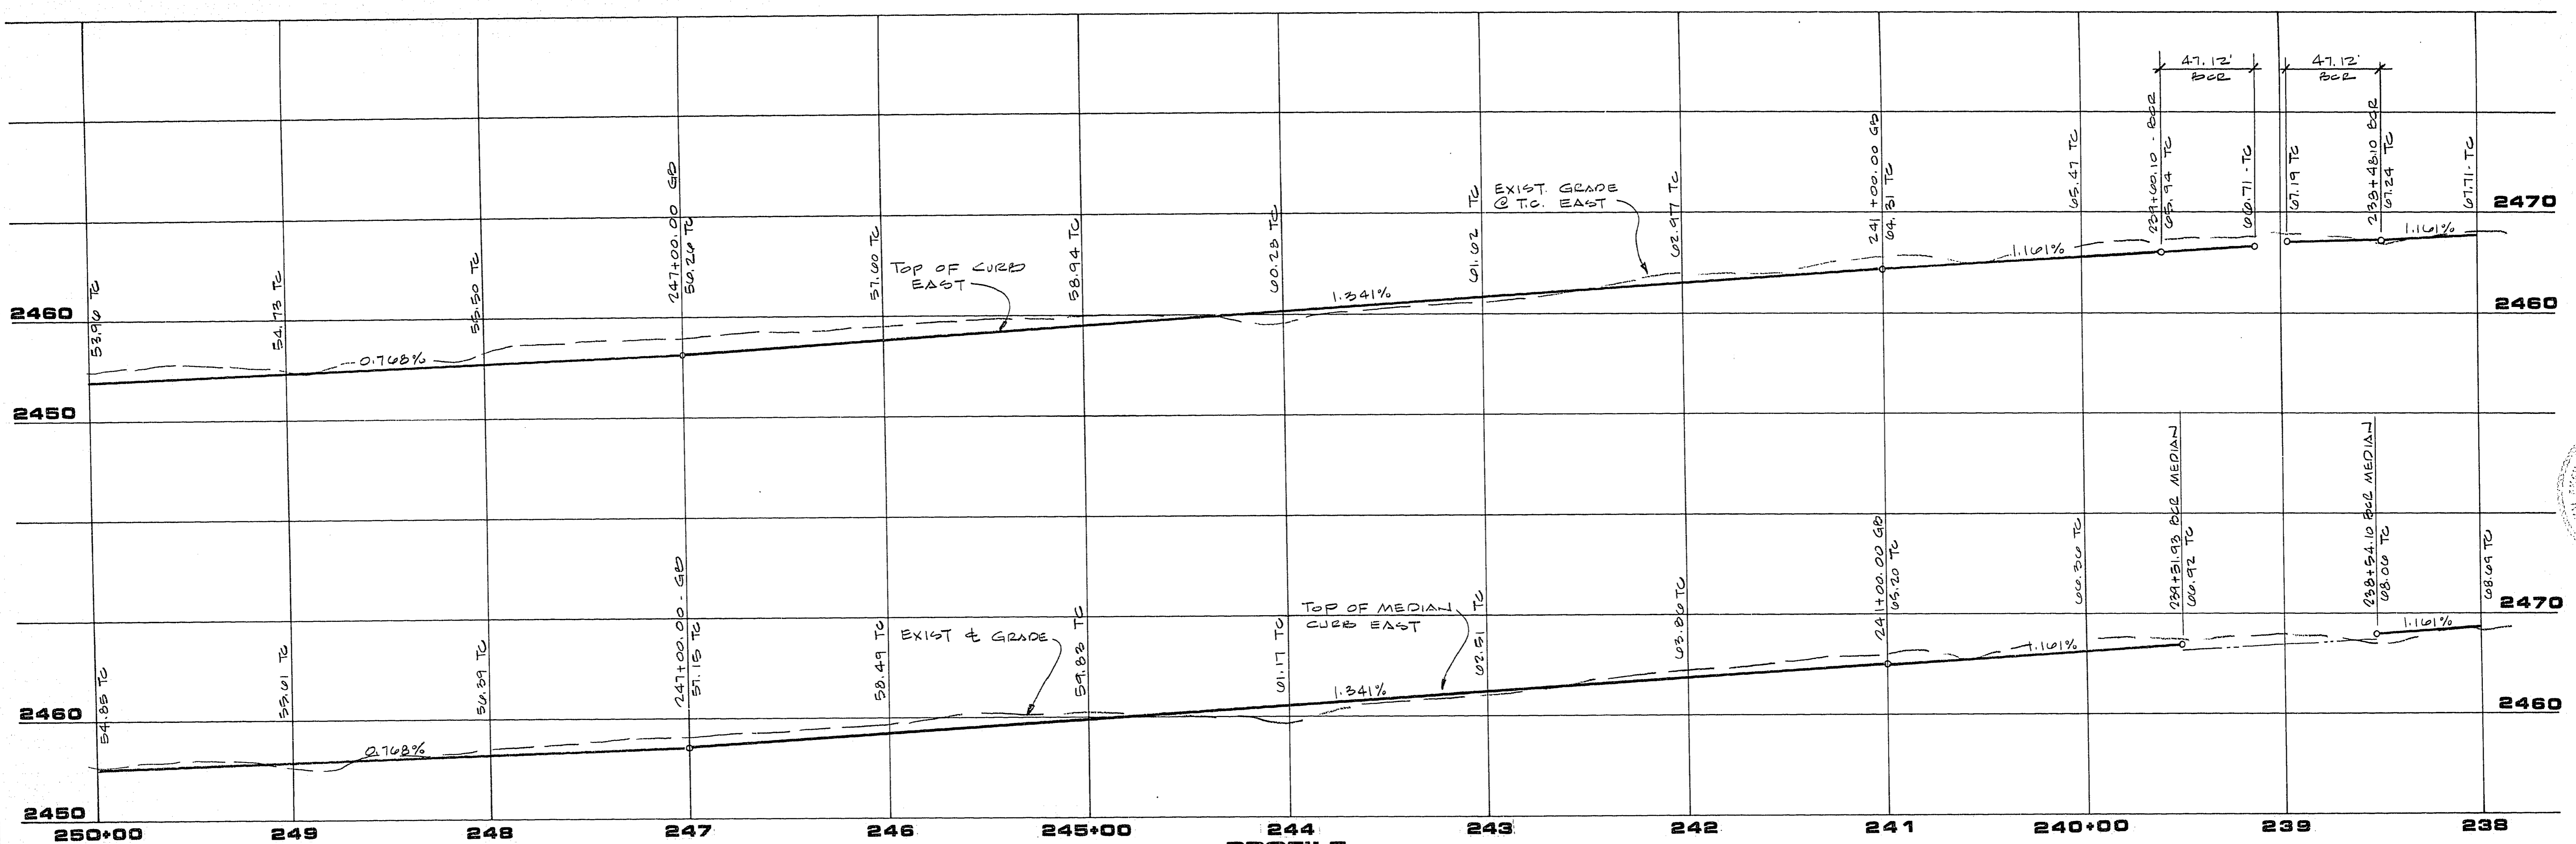

**LAZARETTE DR.**  
(SEE SHT 17)

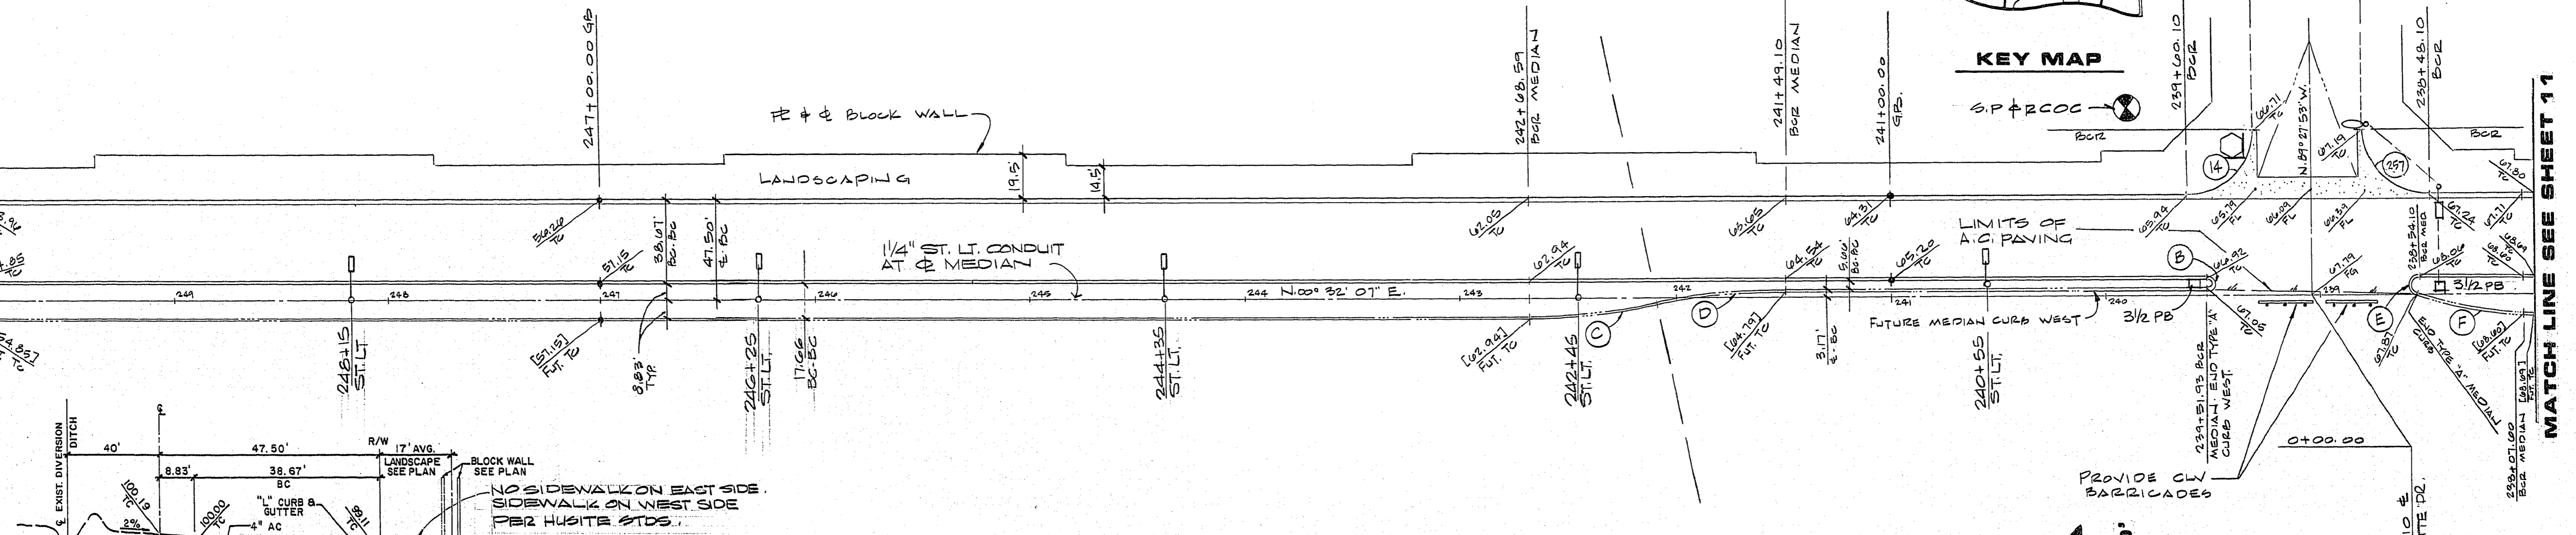

**APPROVAL**

N/A  
CLV CHIEF LAND DEVELOPMENT

DATE

SHEET  
**12**  
OF 23 SHEETS

DESERT SHORES DEVELOPMENT COMPANY  
DESERT SHORES - PHASE IA

RAMPART BLVD.  
STA. 238+00.00 TO STA. 250+00.00

**G.C. WALLACE, INC.**  
Engineering/Architecture  
1555 SOUTH RAINBOW BLVD. LAS VEGAS, NEVADA 89102

| REV | DATE    | DESCRIPTION |
|-----|---------|-------------|
| 1   | 1-22-89 | DATE        |
| 2   | 3-23-89 | DATE        |

107Y-1248-1A