

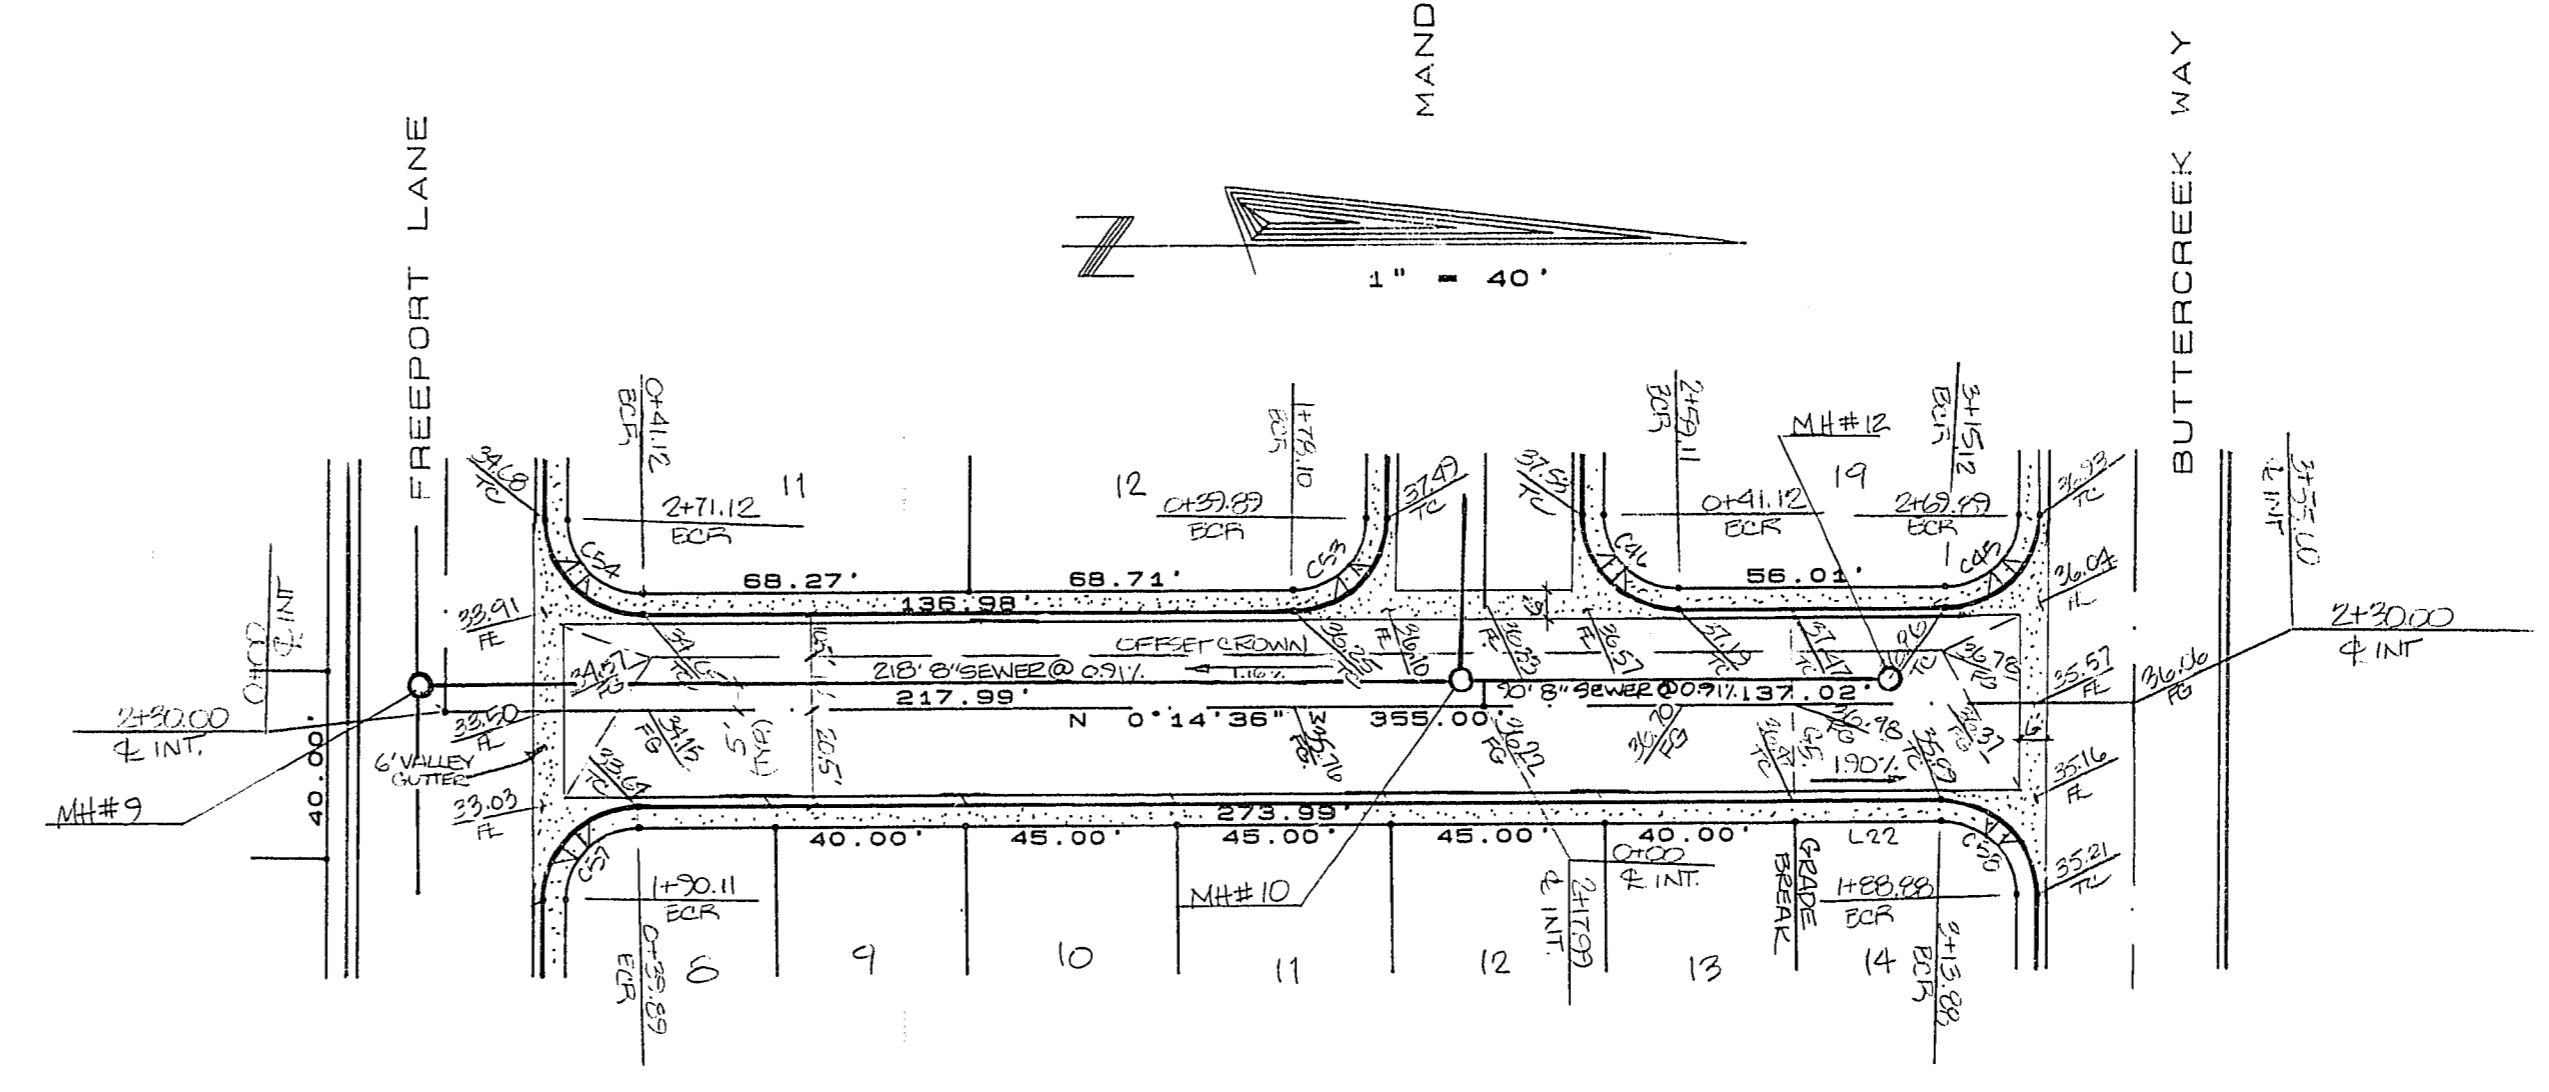


MANDEVILLA CIRCLE

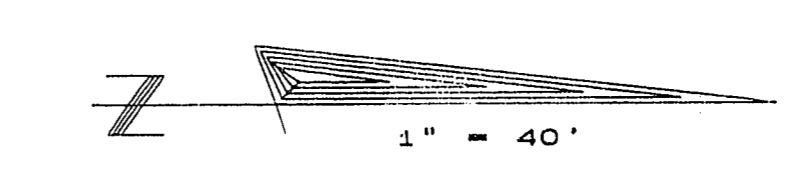

ALTAMAR LANE

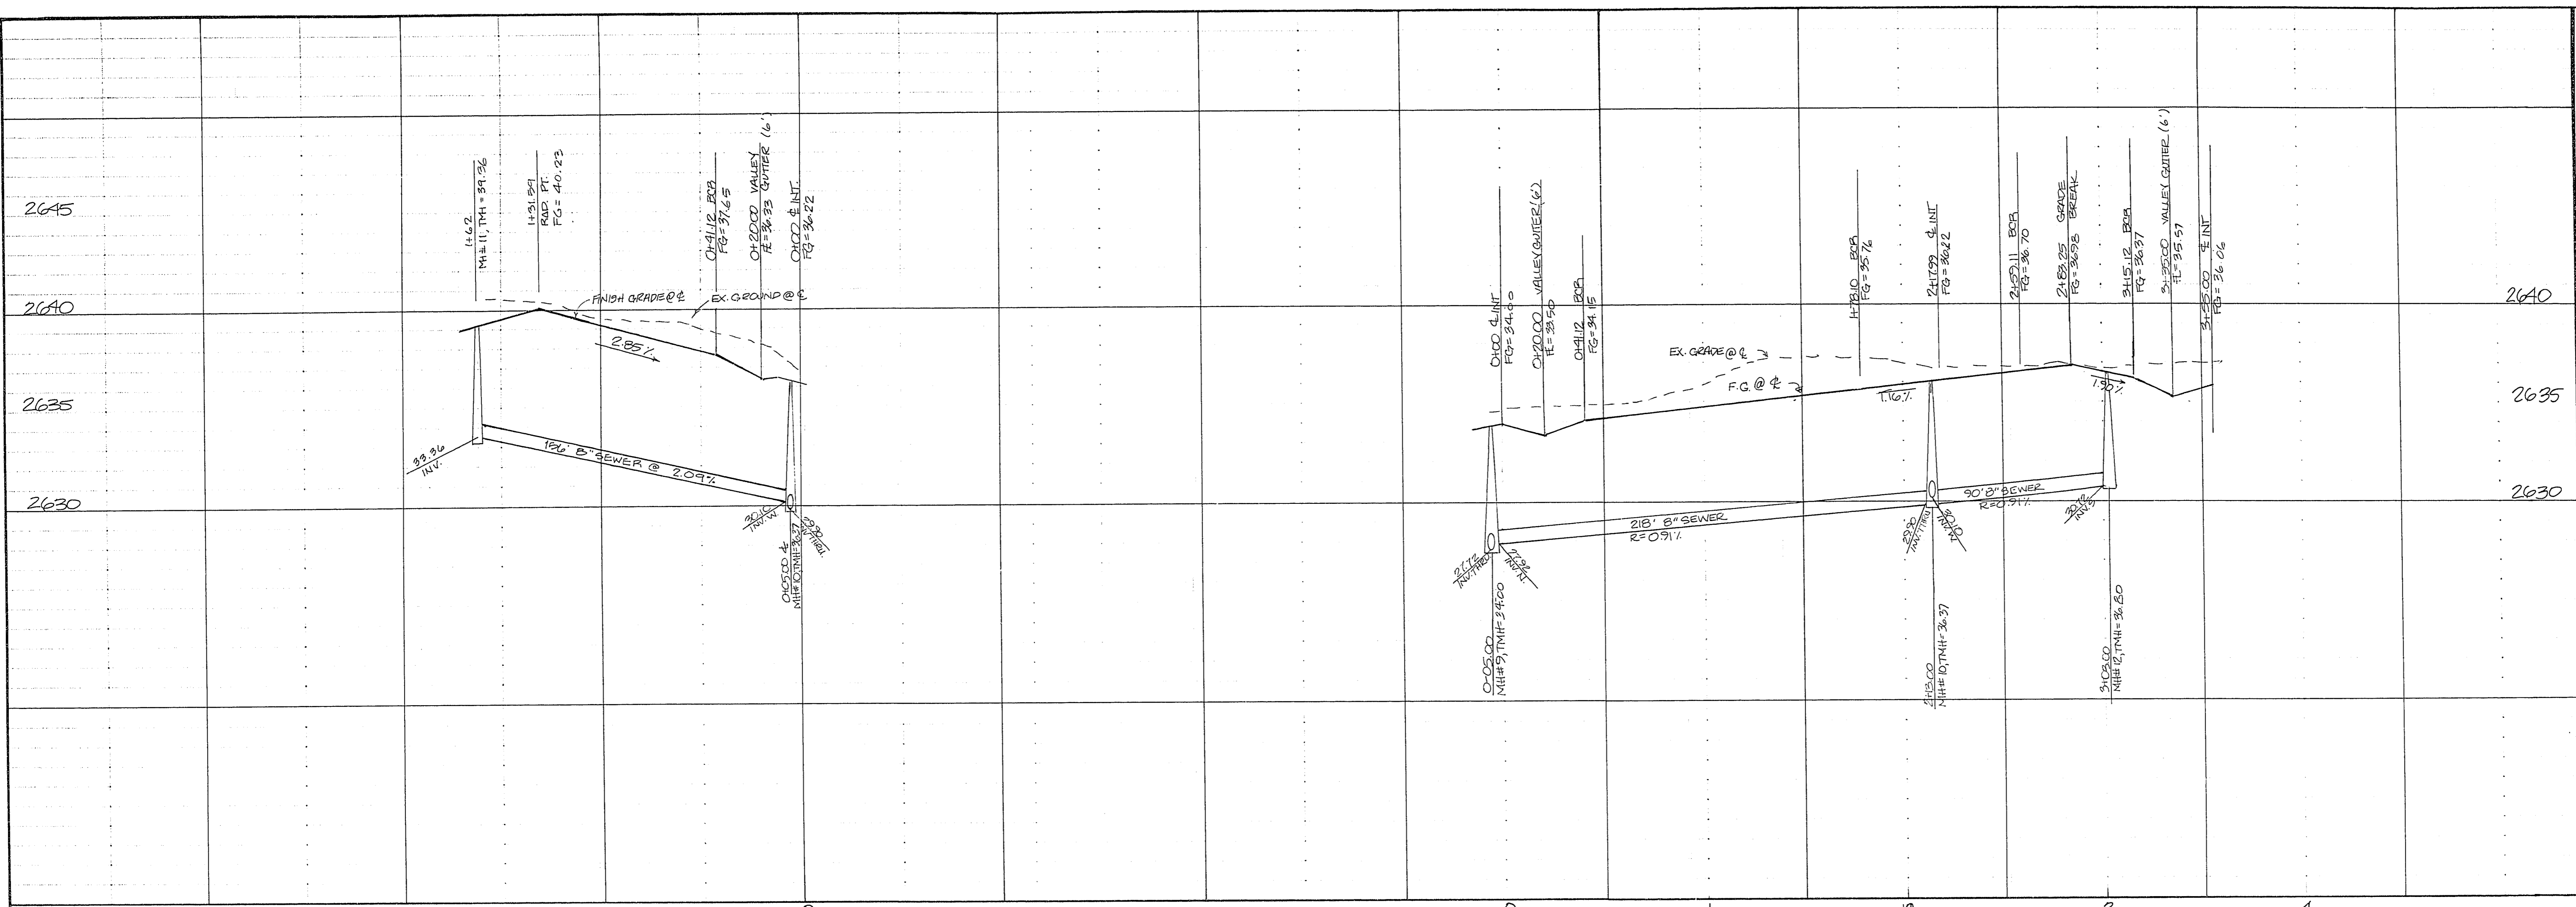

NO.	DATE	BY	REVISION
1	2/24/88	M. JONES	Make & Issue

TITLE
**MANDEVILLA CIRCLE & ALTAMAR LANE
 STREET & SEWER PLAN & PROFILE**
 PROJECT
**PHASE 1
 EDGEWATER**

W.O. No. 871002
 BY M. JONES
 DATE 1/6/88
 SCALE 1" = 40'

SHEET
 0
 OF 14 SHEETS

D.G. 1/5 107X-4000-1