
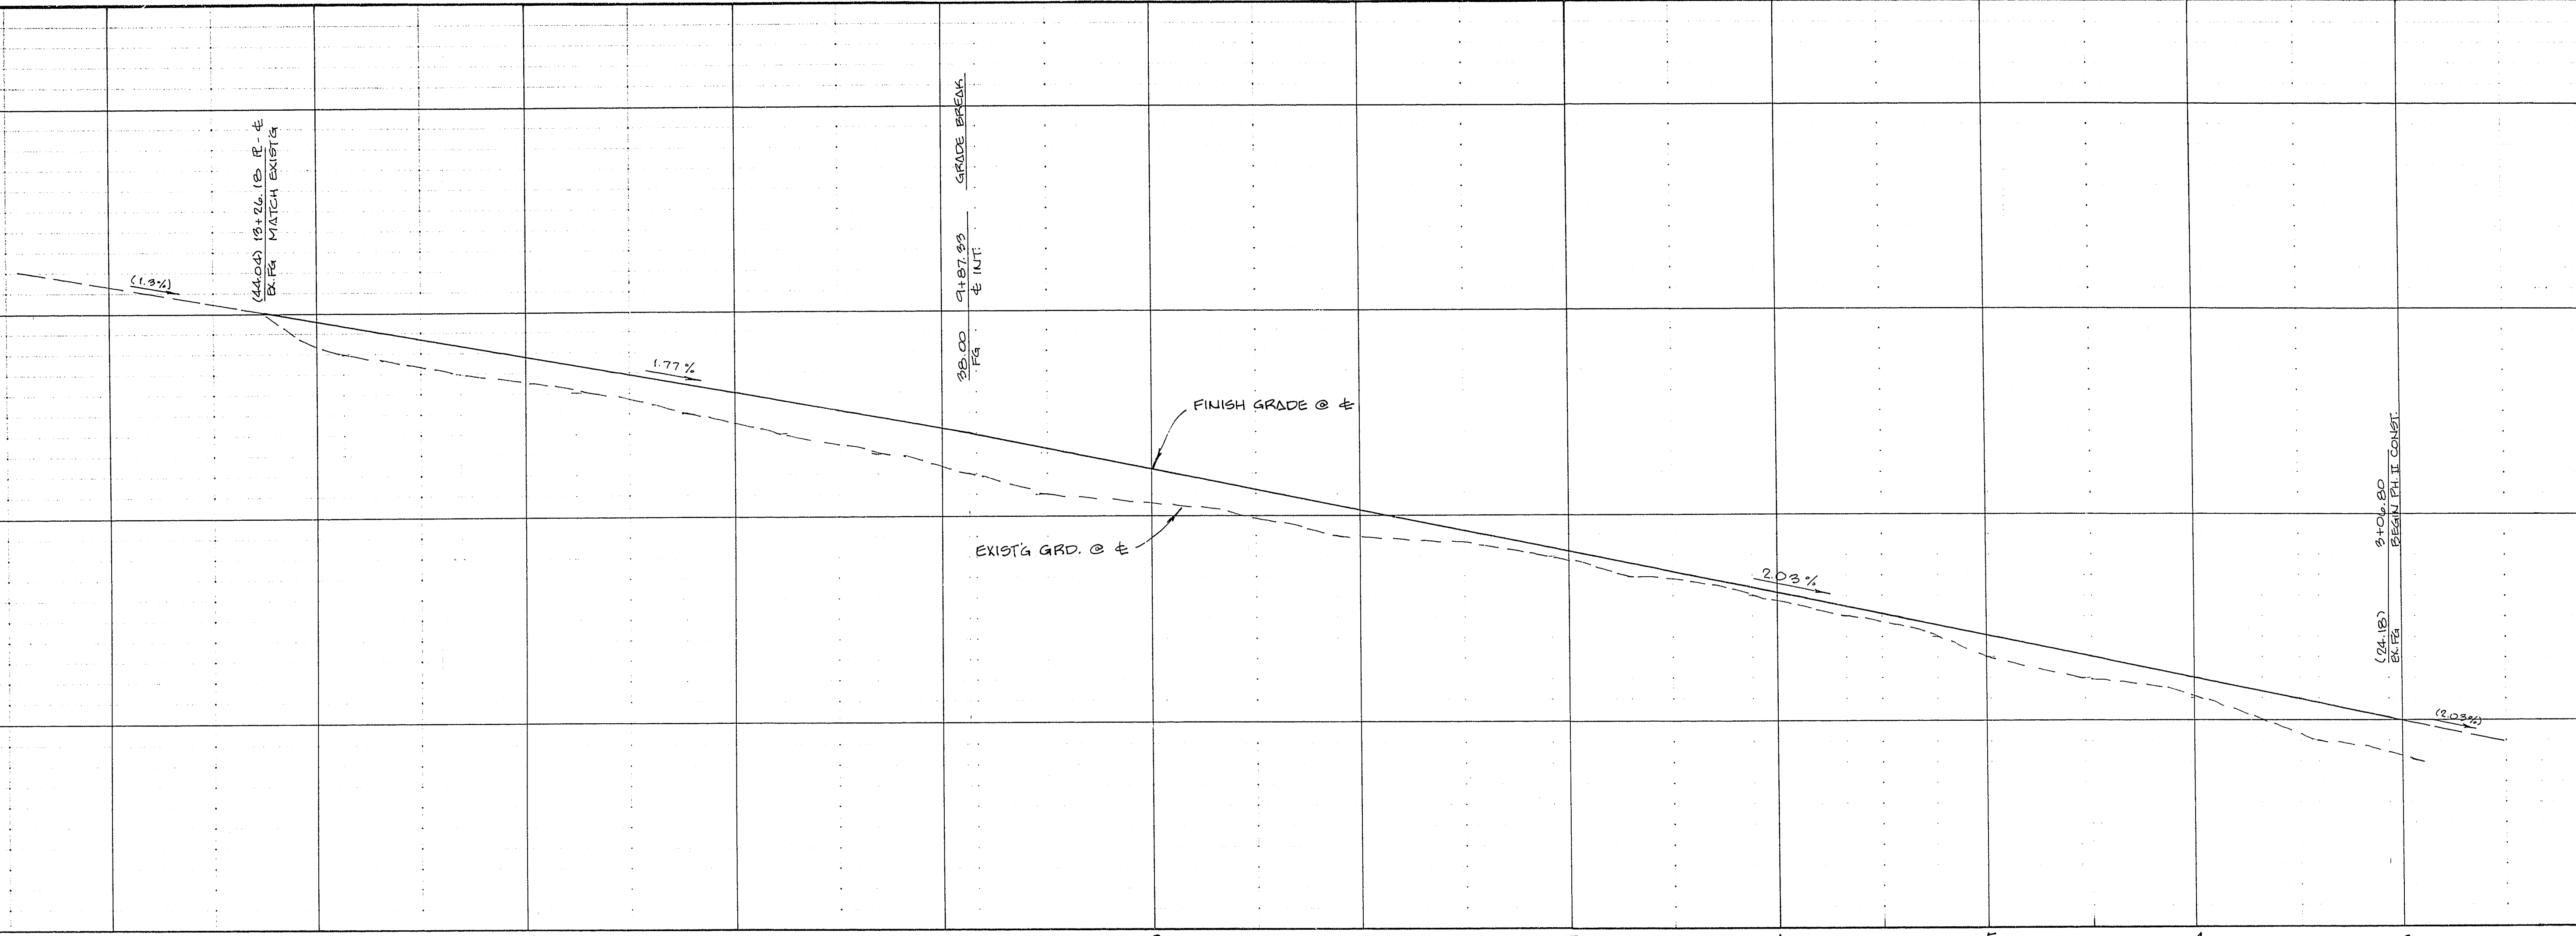
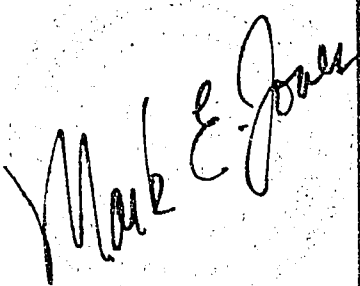


DESERT INN ROAD

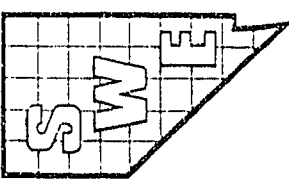

REVISION	
NO.	DATE BY
 3/24/88	
SOUTHWEST ENGINEERING <small>CONSULTING ENGINEERS & PLANNERS 2801 W. CHARLESTON BLVD. LAS VEGAS, NV 89102 (702) 877-9100</small>	
	

DESERT INN STREET PLAN & PROFILE EDGEWATER	
TITLE	PROJECT

W.O. No.	871002
BY	M. JONES
DATE	3/88
SCALE	1" = 40'

SHEET	4
OF 9 SHEETS	

6.4.50 107X-4000-2