


CURVE	ARC	DELTA	RADIUS	TAN LENGTH
1	38.54	91.31	200.00	80.00
2	31.42	90.00	200.00	80.00
3	31.42	90.00	200.00	80.00
4	31.42	90.00	200.00	80.00
5	38.54	91.31	200.00	80.00
6	38.54	91.31	200.00	80.00
7	38.54	91.31	200.00	80.00
8	38.54	91.31	200.00	80.00
9	38.54	91.31	200.00	80.00
10	38.54	91.31	200.00	80.00

LINE	BEARING	DISTANCE
L1	N 89° 21' 30" E	58.00
L2	N 89° 21' 30" E	58.00
L3	N 89° 21' 30" E	58.00
L4	N 89° 21' 30" E	58.00
L5	N 89° 21' 30" E	58.00
L6	N 89° 21' 30" E	58.00
L7	N 89° 21' 30" E	58.00
L8	N 89° 21' 30" E	58.00
L9	N 89° 21' 30" E	58.00
L10	N 89° 21' 30" E	58.00

SCALES:
VERTICAL 1"=4'
HORIZONTAL 1"=40'

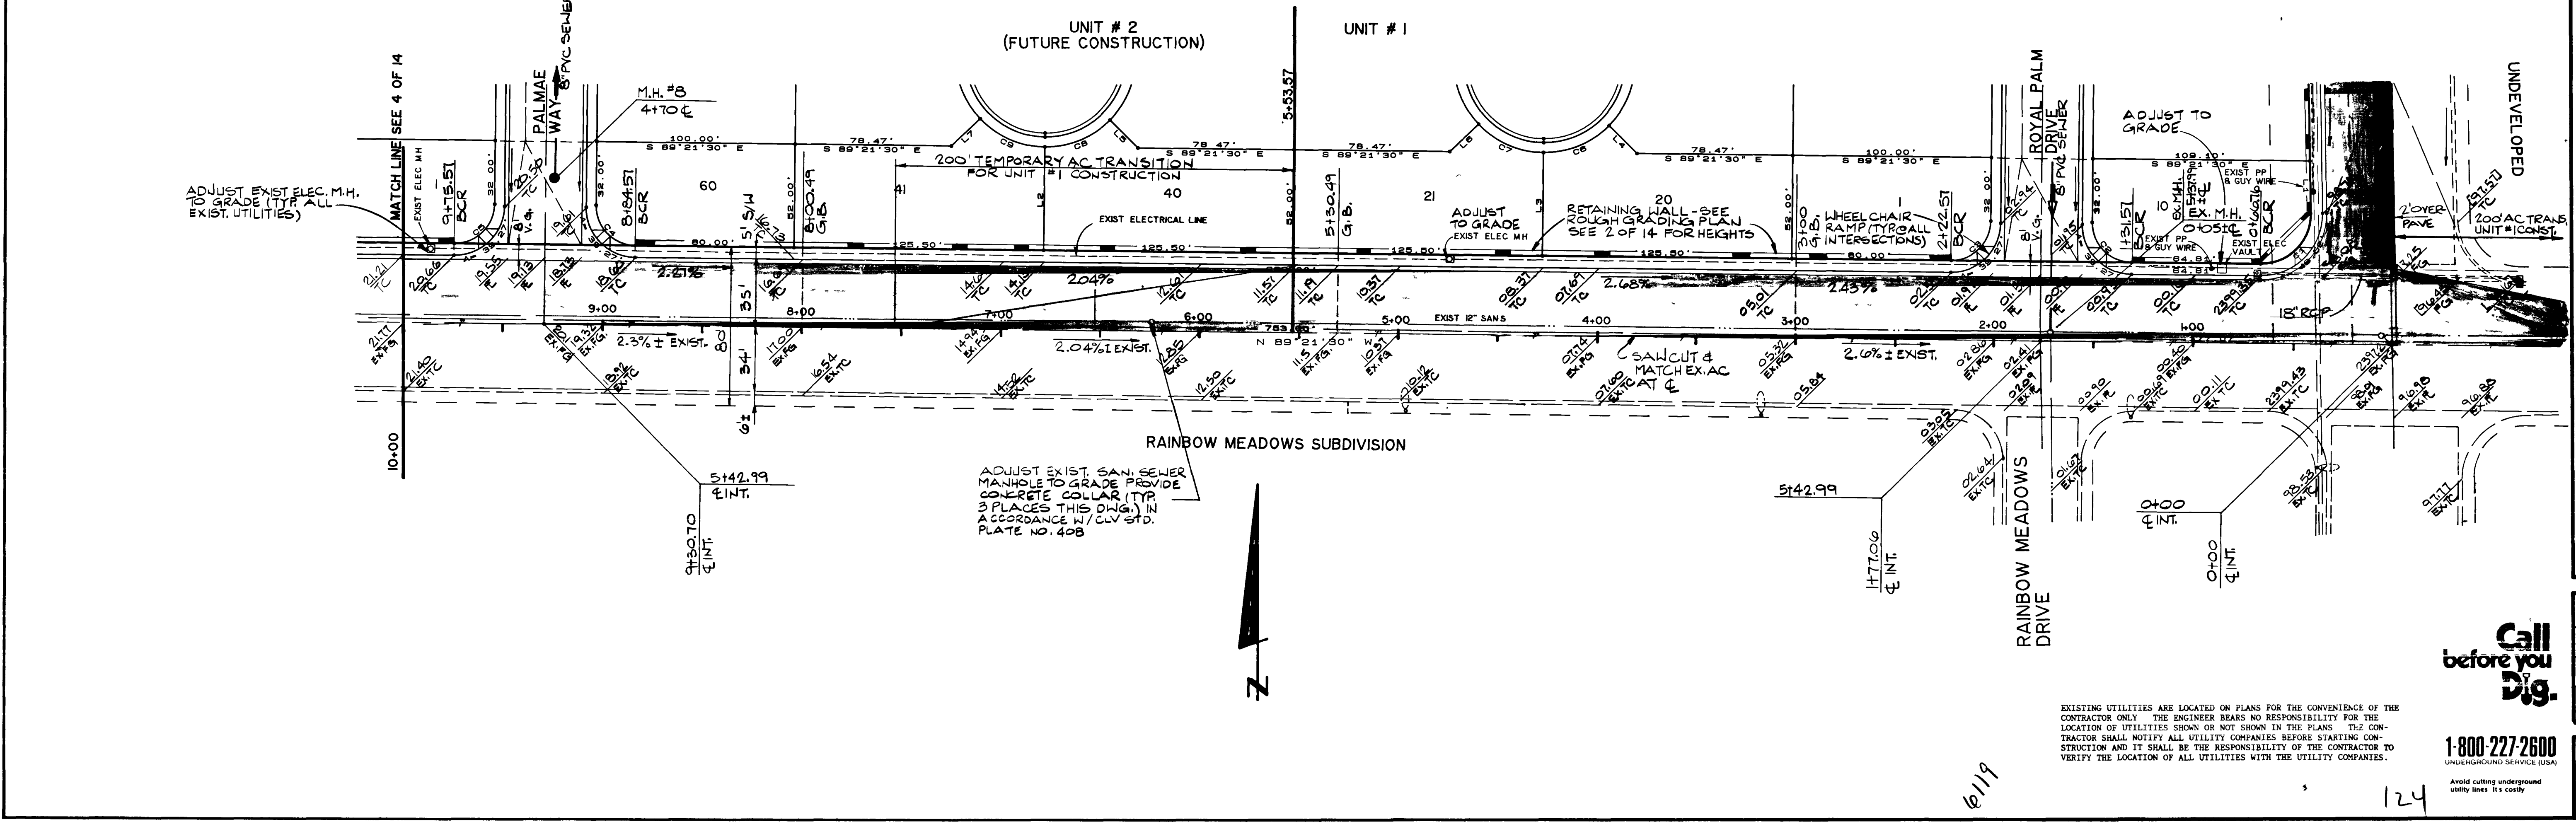

REVISION

NO.	DATE	BY
1	1/4/89	Mark E. Jones

SOUTHWEST ENGINEERING
LAND PLANNING • MAPPING • DEVELOPMENT
1725 S. RAINBOW BLVD., STE. 204 LAS VEGAS, NEVADA 89102
(702) 864-9700

TITLE: STREET PLAN & PROFILE
VEGAS DRIVE
DESERT PALMS

PROJECT

W.O. No. 881004
BY RICHARD S.
DATE DEC. 88
SCALE AS SHOWN

Call before you Dig.
1-800-227-2600
UNDERGROUND SERVICE (USA)
Avoid cutting underground utility lines. It's costly.

SHEET 3
OF 14 SHEETS
1074-4030-1

