

2382

2378

2374

2378

2374

2370

2382



2378

2374

2382

2378


2374

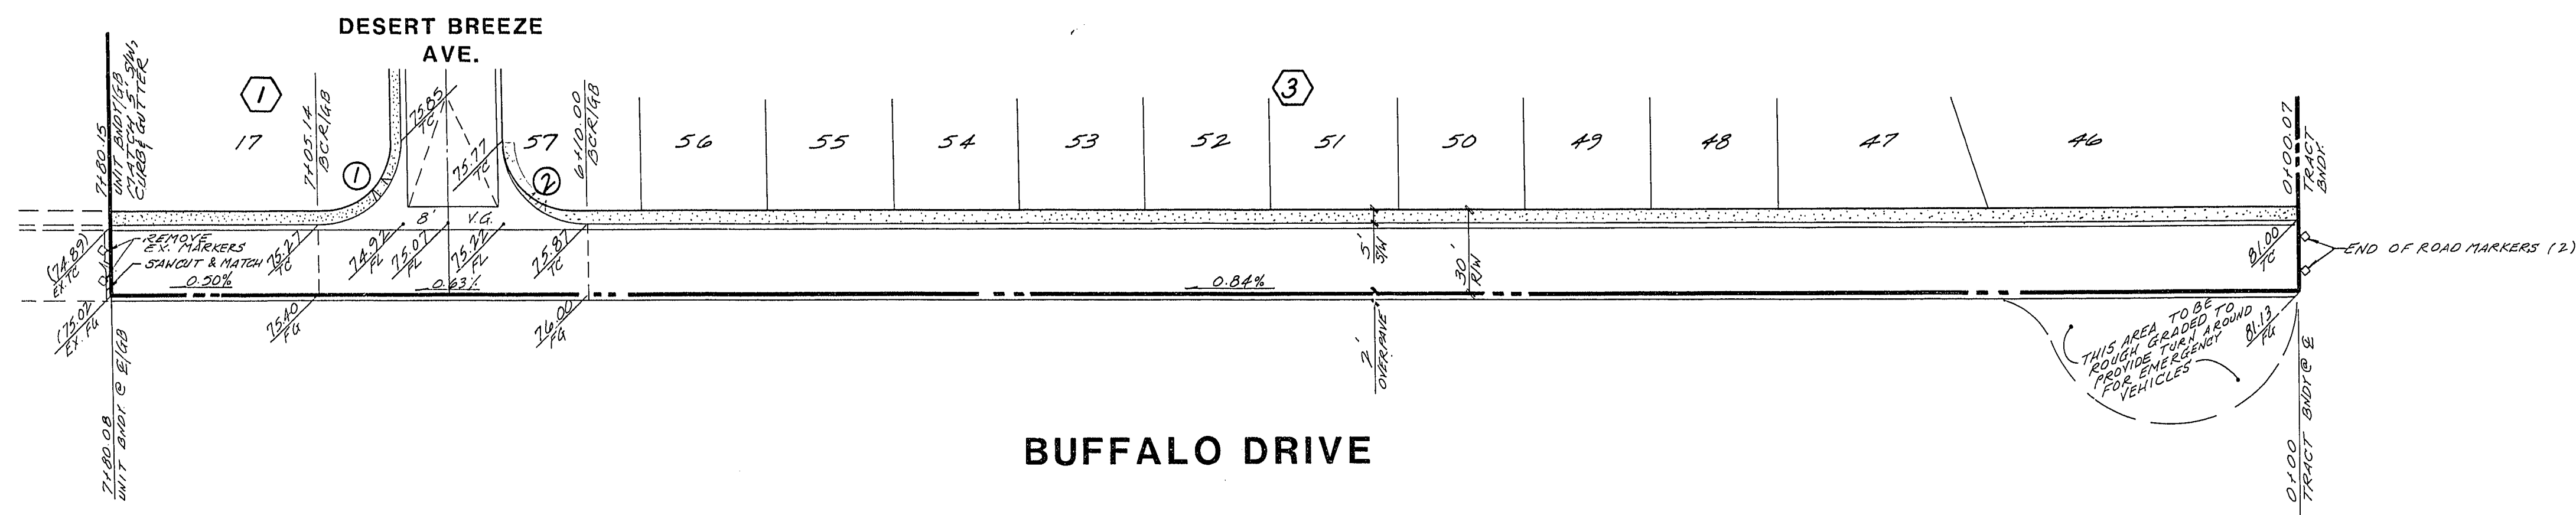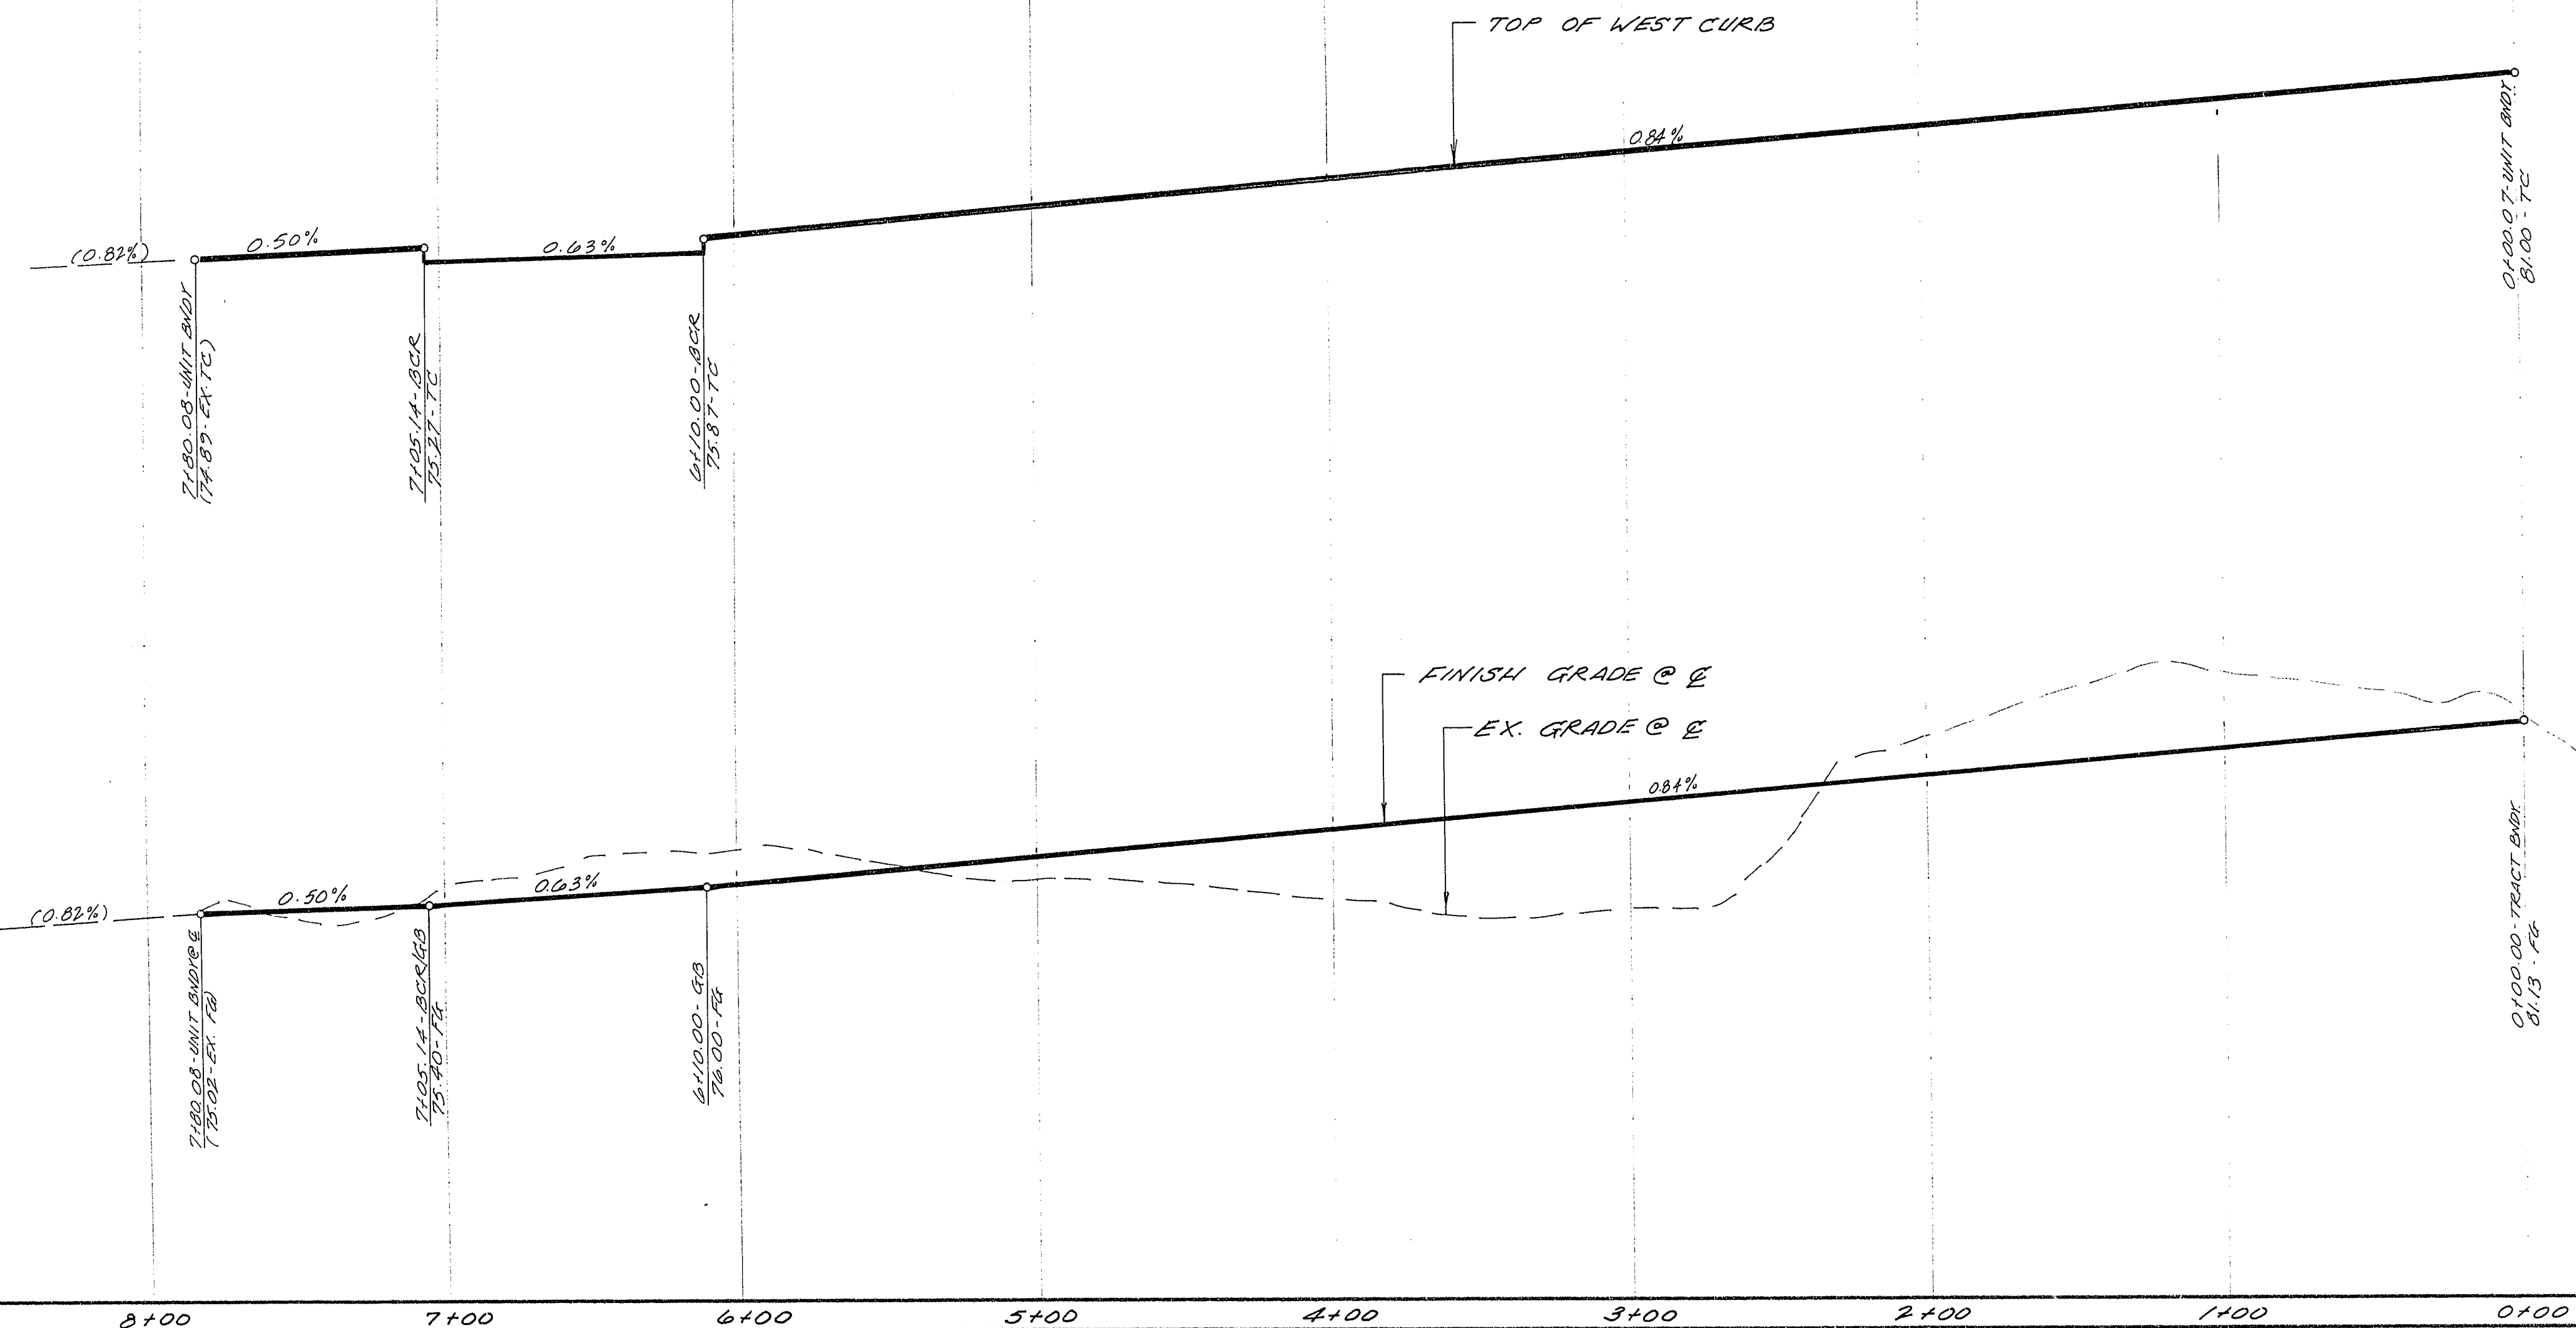

B/C CURVE DATA				
NO.	Δ	R	L	T
1	90° 08' 27"	30.00'	47.20'	30.07'
2	89° 51' 33"	30.00'	47.05'	29.93'

BENCHMARK

BM = U.S.G.S. Brass Cap
and Conc. stamped S169 Reset 1963
Elev. = 2357.04
Approx. 400' No. Ann Road & 4.0' East of
the East E.P. NB Lane of Oran Gragson Expressway

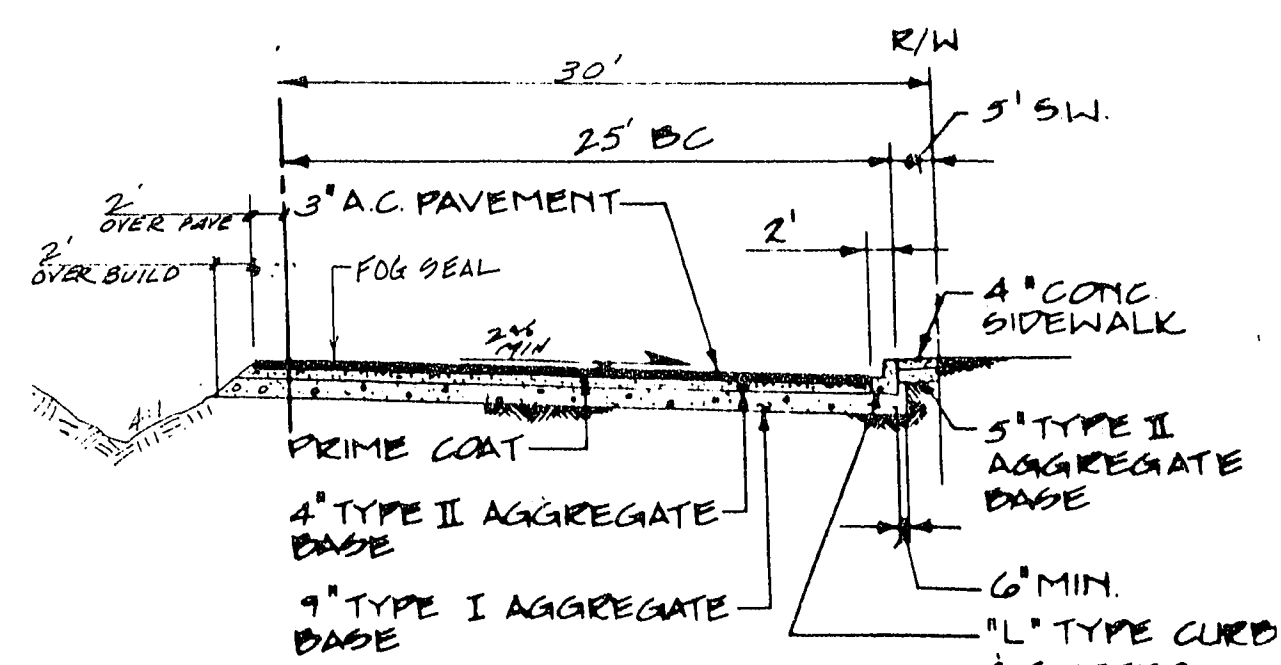

TYPICAL STREET SECTION

HONVEST CORP.
LAS VEGAS, NEVADA

vtm nevada

CONSULTING ENGINEERS - PLANNERS
2300 PASEO DEL PRADO BUILDING A SUITE 100
LAS VEGAS, NEVADA 89102 PHONE (702) 873-7550

STREET PLAN & PROFILE
BUFFALO DRIVE

DESERT CREEK - UNIT 2

WG NO. **3803-2**
BY **RLM**
DATE **SEPT. 89**
SCALE HOR. - 1"=40'
VERT. - 1"=4'

SHEET
3
OF 8 SHEETS

107Y-4074-2