

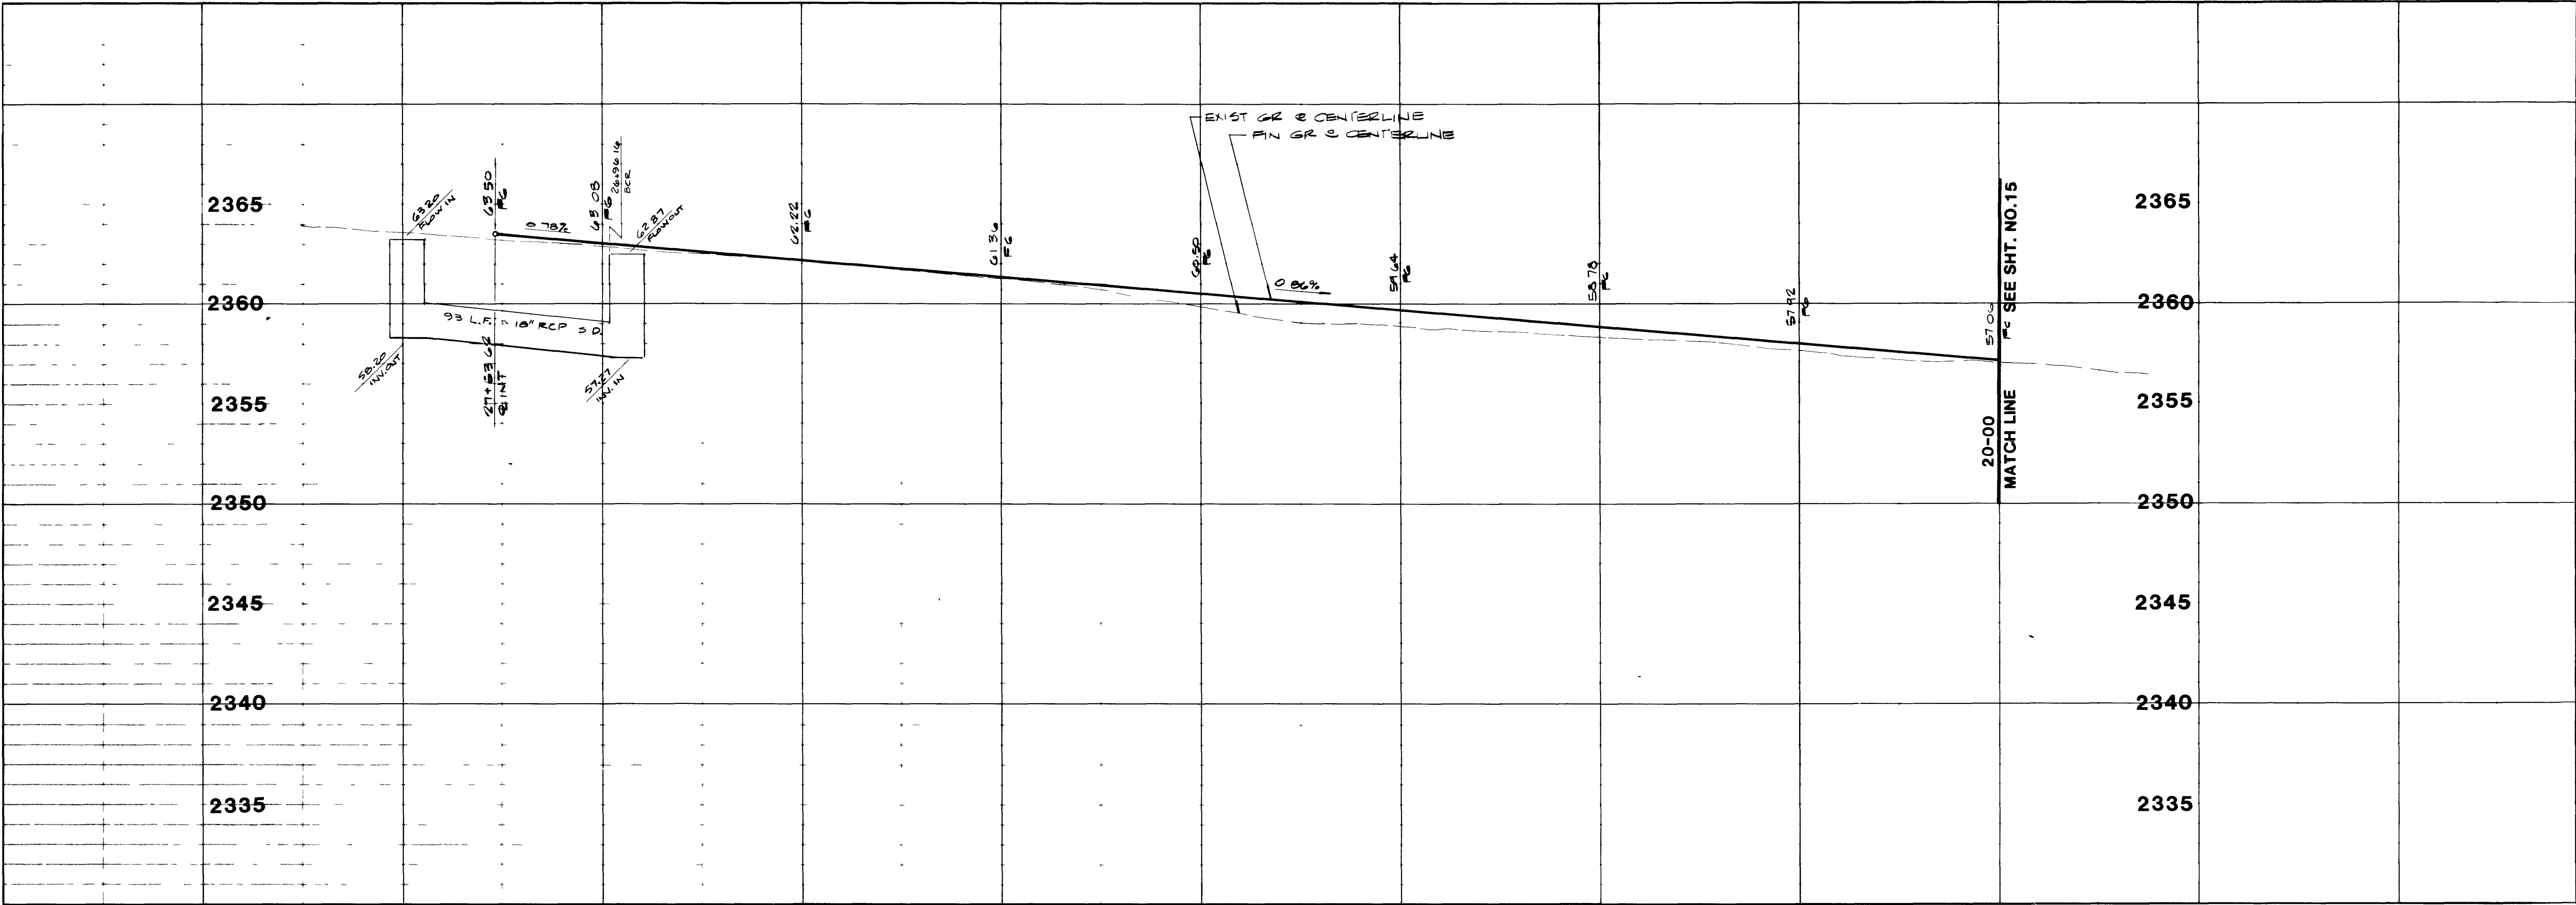


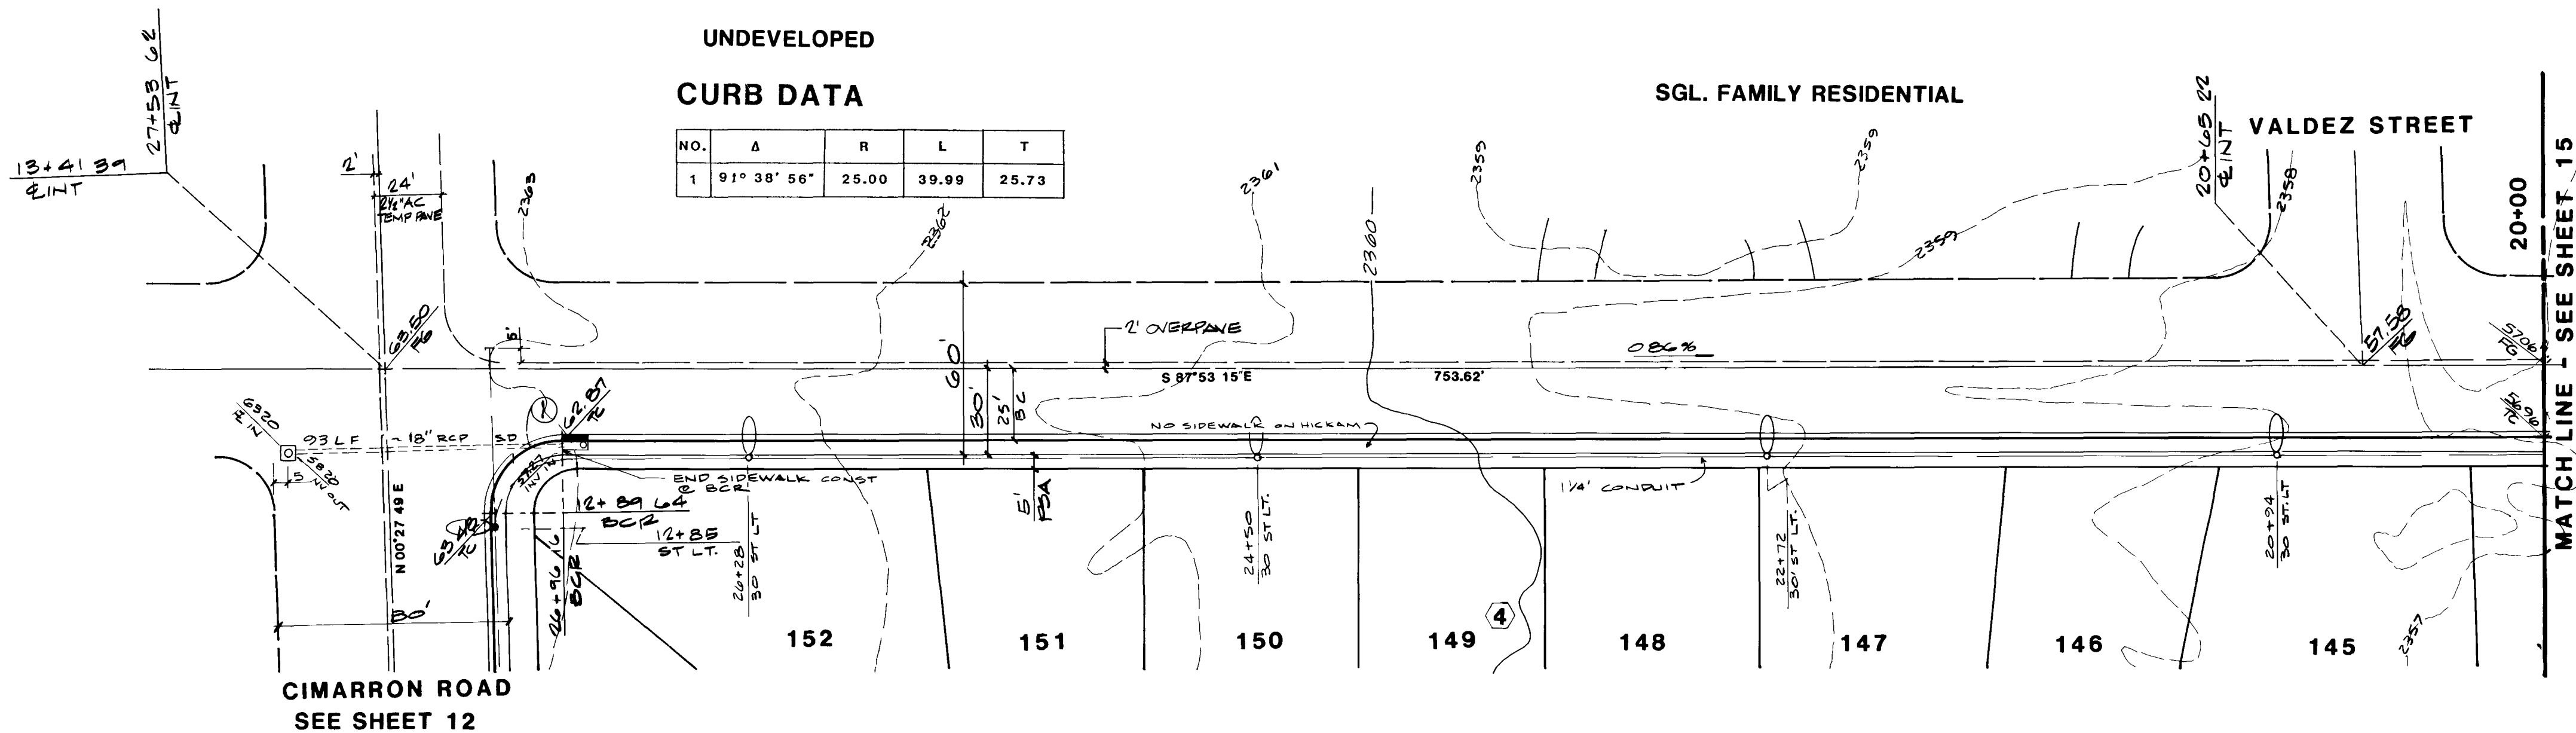

| REV | DATE    | BY  | REVISION                             |
|-----|---------|-----|--------------------------------------|
| 1   | 1-25-89 | CON | REVISED PER CIVIL ENGINEER'S         |
| 2   | 1-25-89 | CON | ADDED STREET LIGHTS                  |
| 3   | 3-8-89  | CON | REVISED PER INSURANCE REPRESENTATIVE |

**ESI ENGINEERS & SURVEYORS INC.**  
700 BAYVIEW AVENUE, SUITE 100  
DALLAS, TEXAS 75202-2134  
TEL: 214-750-1234  
FAX: 214-750-1235

SUBMITTED BY  
*David E. Williams*  
12/16/88

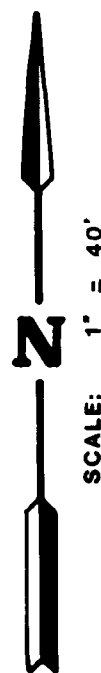

UNDEVELOPED  
CURB DATA

| NO. | A           | R     | L     | T     |
|-----|-------------|-------|-------|-------|
| 1   | 91° 38' 56" | 25.00 | 39.99 | 25.73 |

## HICKAM AVENUE

### IMPROVEMENT QUANTITIES

3" ASPHALTIC CONCRETE PAVING 2025 S.Y.  
24" TYPE 'L' CURB AND GUTTER 696 L.F.  
THESE QUANTITIES ARE ONLY ESTIMATES, CONTRACTOR TO VERIFY

**STREET PLAN & PROFILE**  
(HICKAM AVE. FROM STA. 20+00 TO STA. 27+53.62)

**DAVE BROWN WEST**

Call before you Dig.  
1-800-227-2600  
UNDERGROUND SERVICE (USA)

|              |             |
|--------------|-------------|
| WO NO        | 5071        |
| BY           | PDS         |
| DATE         | 11 / 4 / 88 |
| HORIZ. SCALE | 1" = 40'    |
| VERT. SCALE  | 1" = 4'     |

|              |    |
|--------------|----|
| SHEET        | 16 |
| OF 23 SHEETS |    |

6417

107Y-4077

