



112881

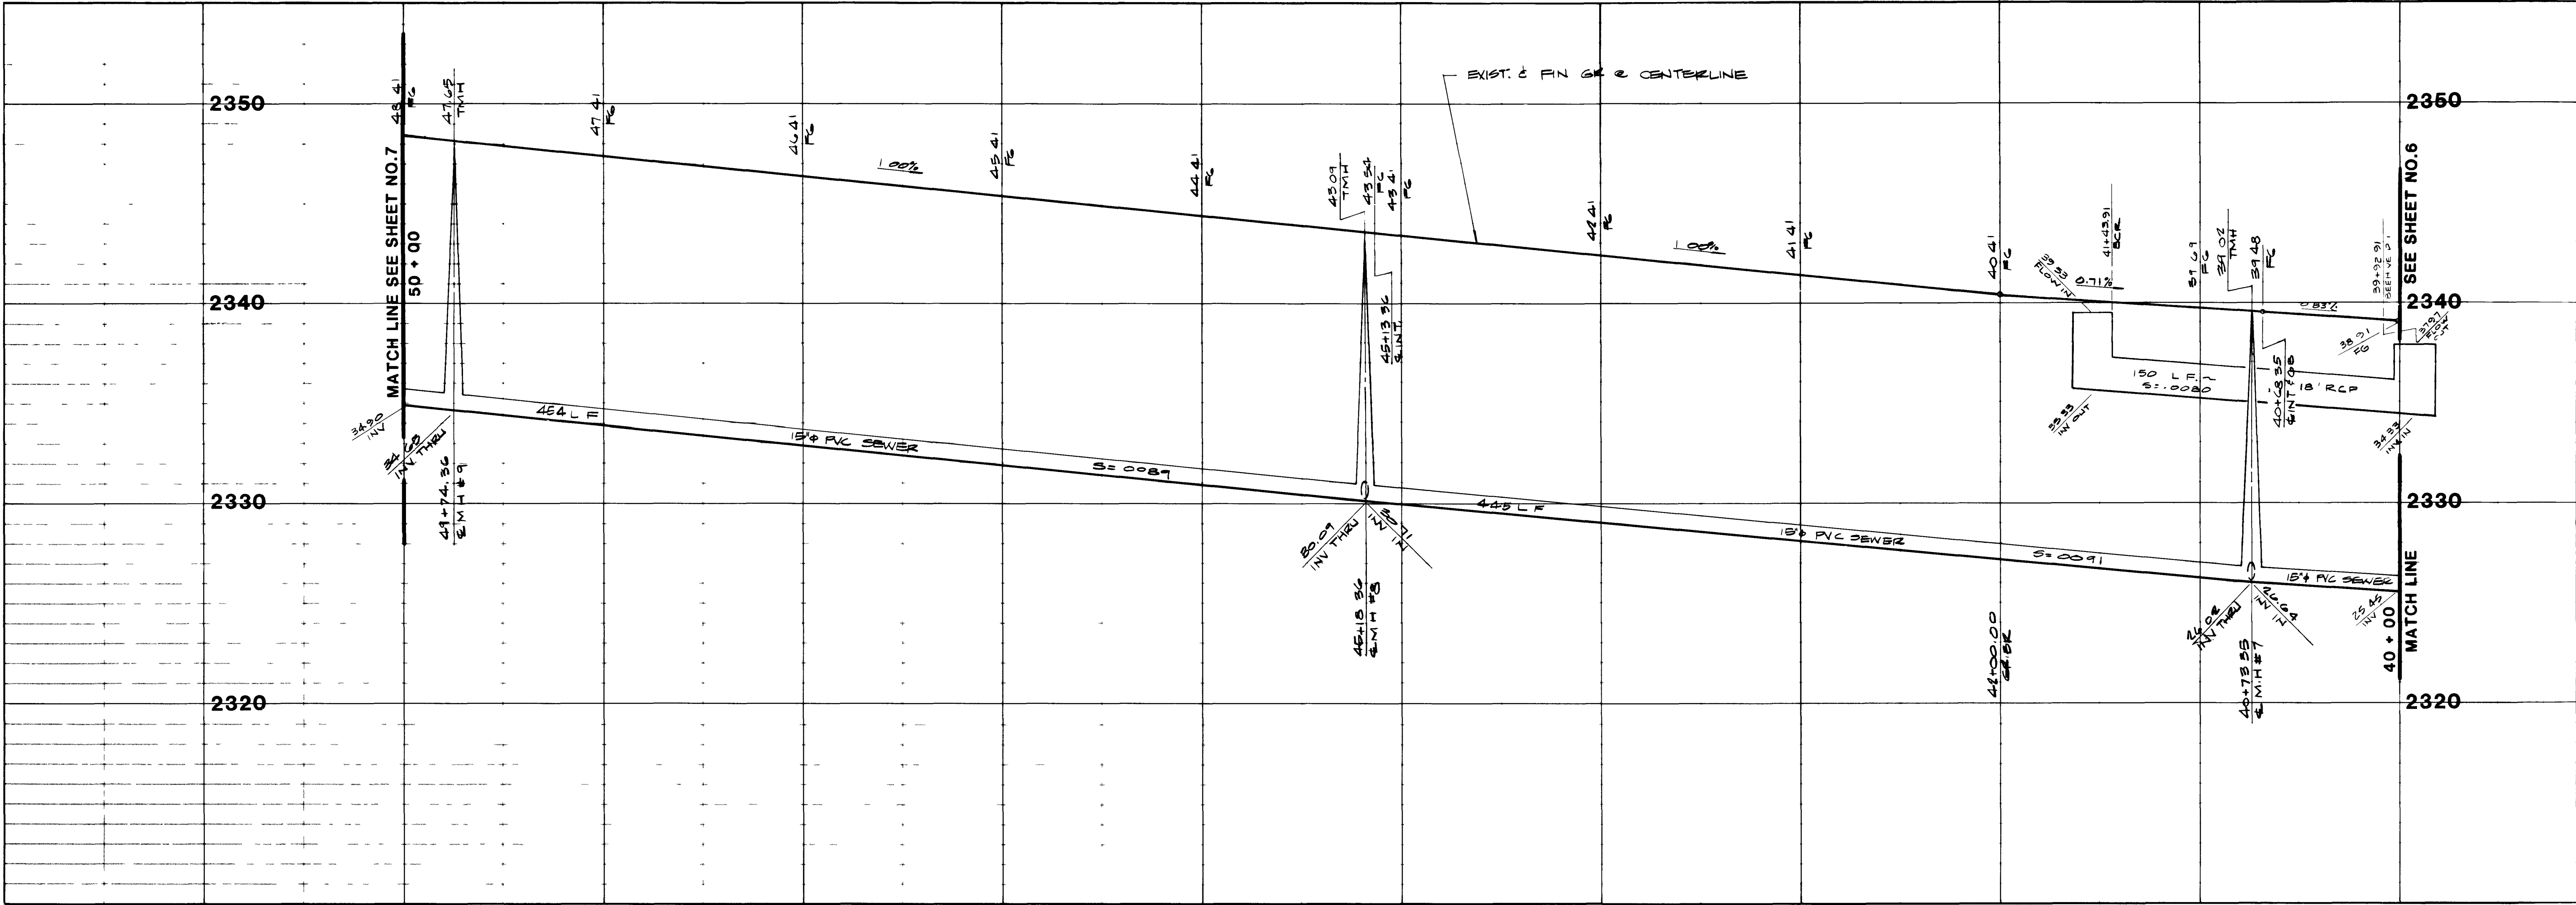




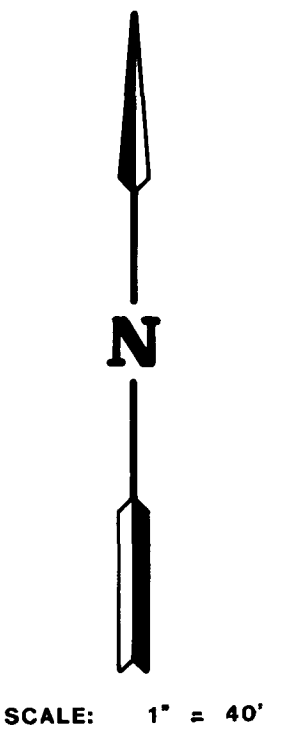

CURB DATA

NO.	A	R	L	T
1	90° 25' 25"	30.00	47.35	30.22
2	89° 34' 35"	30.00	46.90	29.78
3	90° 25' 25"	30.00	47.35	30.22

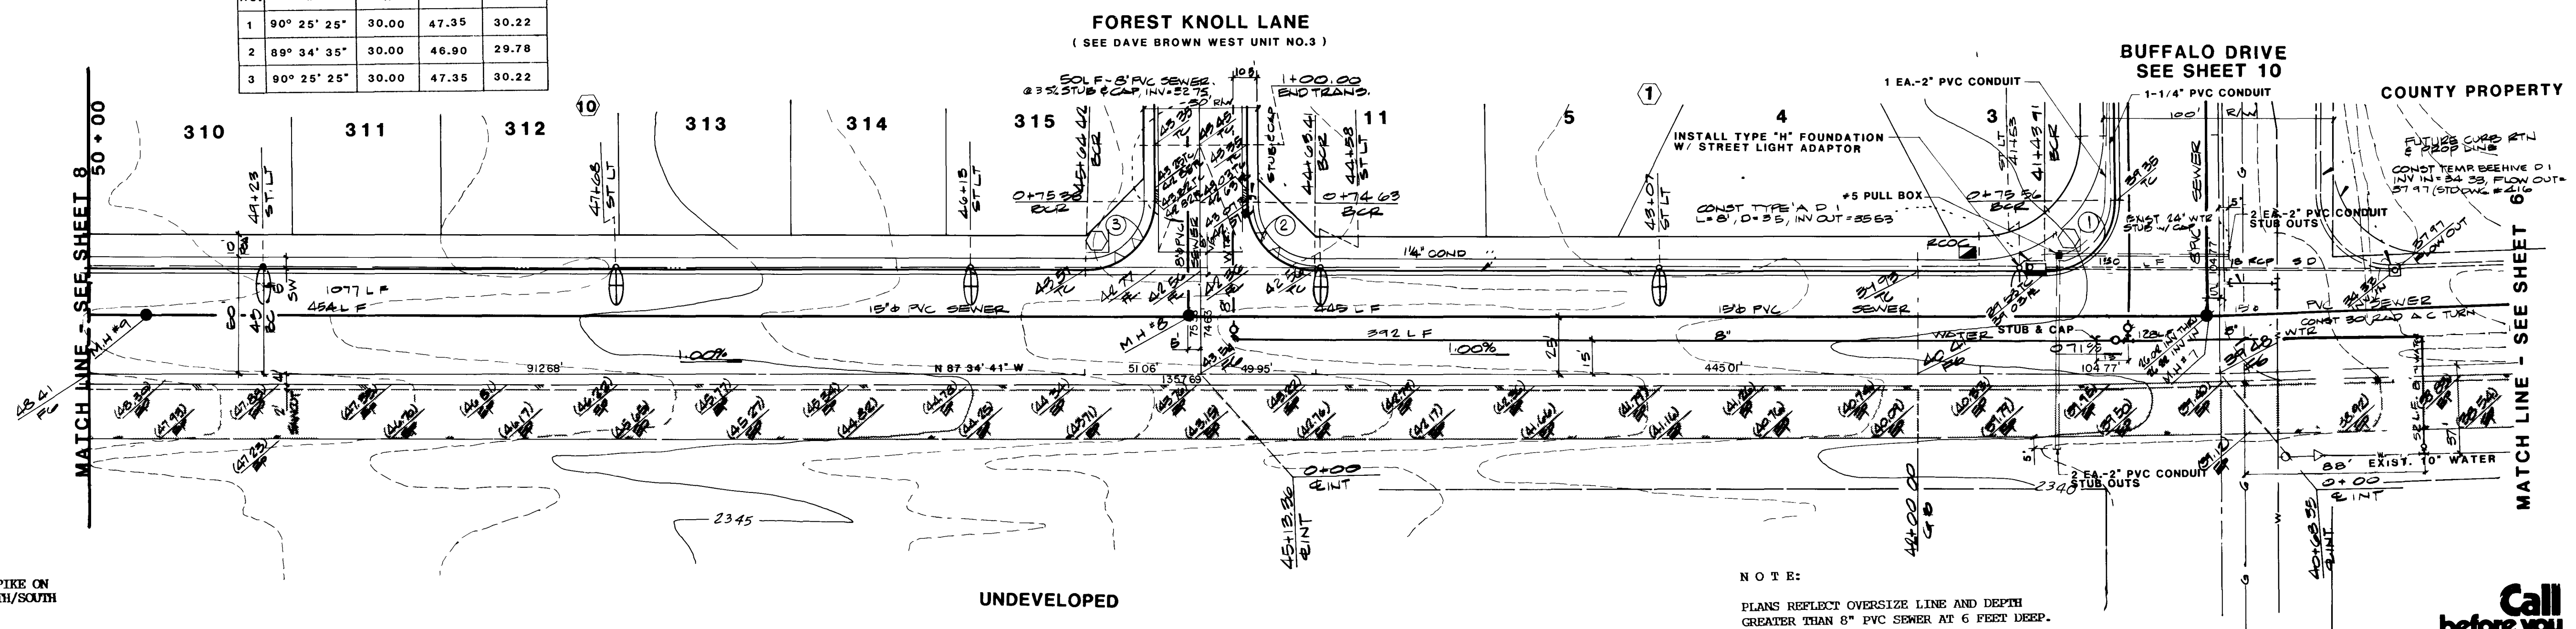

BENCHMARK
 CLARK COUNTY BENCHMARK NO. C001001 RAILROAD SPIKE ON EAST SIDE OF P.P. #62837. POWER LINE RUNS NORTH/SOUTH AND ON THE WEST SIDE OF DIRT ROAD (T106A).
 C.C. ELEVATION: 2334.96'
 C.L.V. ELEVATION: 2333.92'

QUANTITY ESTIMATE

4" ASPHALTIC PAVING	5,444 S.Y.
24" TYPE 'L' CURB AND GUTTER	755 L.F.
8" VALLEY GUTTER	922 S.F.
5' CONCRETE SIDEWALK	4,483 S.F.
SANICUT	1,000 S.F.
AC REMOVAL	2,000 S.F.
18" RCP STORM DRAIN	150 L.F.
TYPE 'A' DROP INLET	1 EA.
BEEHIVE DROP INLET	1 EA.

THESE QUANTITIES ARE ONLY ESTIMATES, CONTRACTOR TO VERIFY

ALEXANDER ROAD

NOTE:

Call before you Dig.
 1-800-227-2600
 UNDERGROUND SERVICE USA


Name of Plan: *Dave Brown West*
 Street & Sewer Plan & Profile
 Water plan as shown will be acceptable. It is NOT approved for construction.
1276 96 6-5-87
 Date
sheet 7 of 7

STREET & SEWER PLAN & PROFILE
 (STATION 40+00 TO STATION 50+00)
DAVE BROWN WEST

TITLE: STREET & SEWER PLAN & PROFILE (STATION 40+00 TO STATION 50+00)
 PROJECT: DAVE BROWN WEST
 NO. NO. 5071
 BY PDS
 DATE 11 / 4 / 88
 SCALE HORIZ. 1" = 40'
 VERT. 1" = 4'
 SHEET 7
 OF 23 SHEETS


6400

1074-4077 52

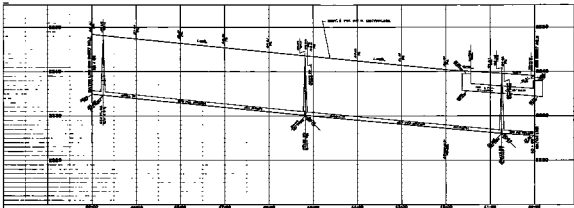



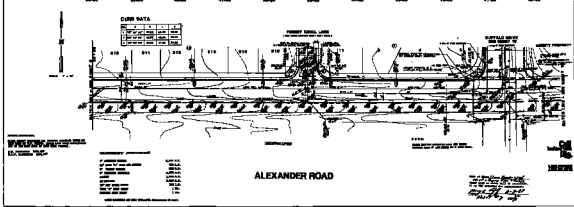



ALEXANDER ROAD

STREET & SEWER PLAN & PROFILE
 DAVE BROWN WEST

