
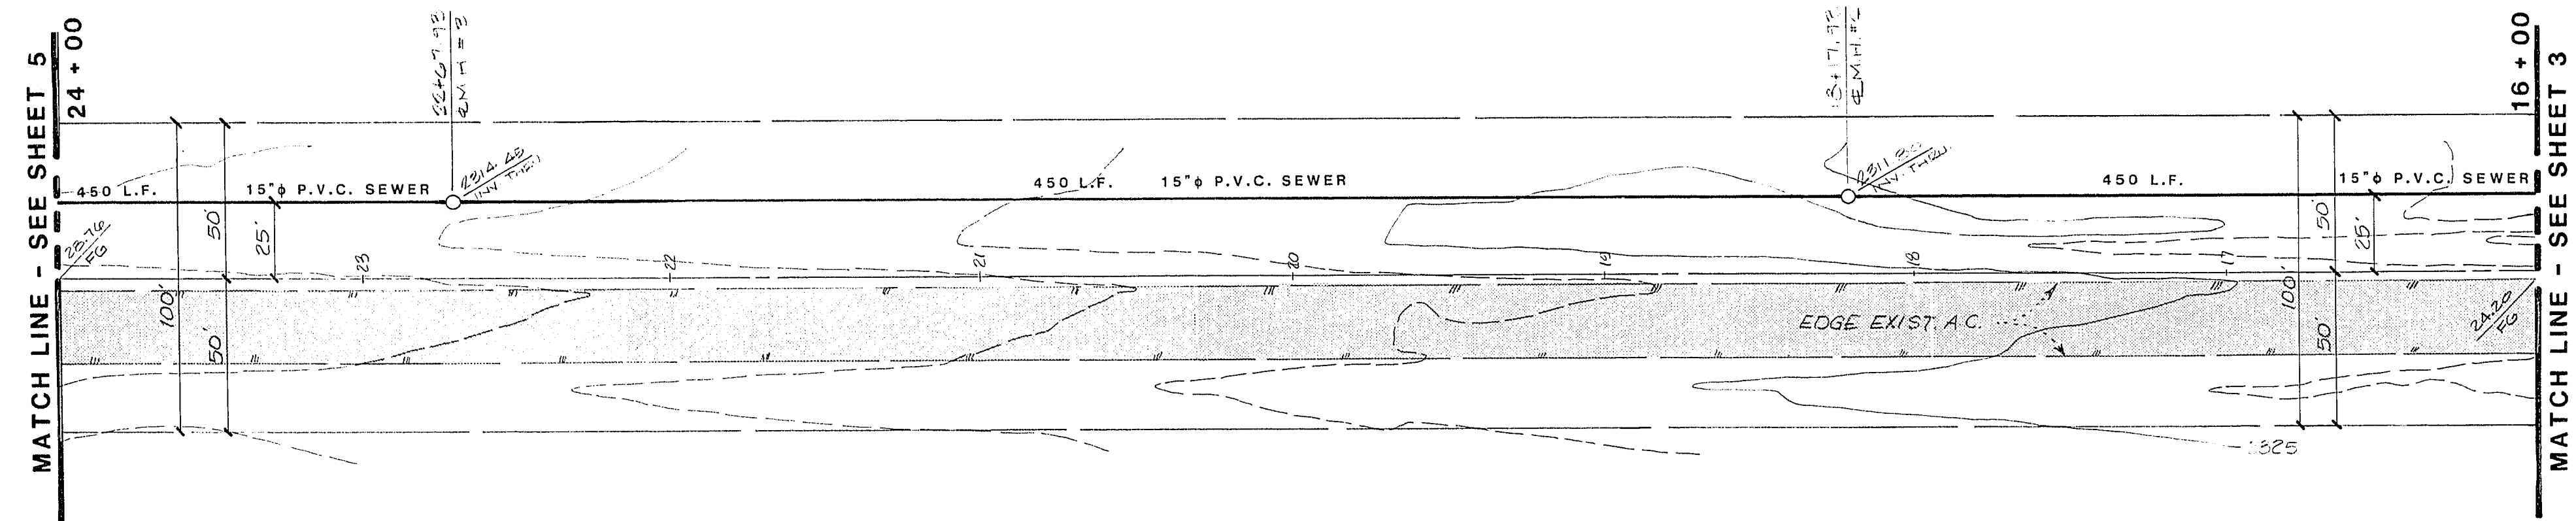
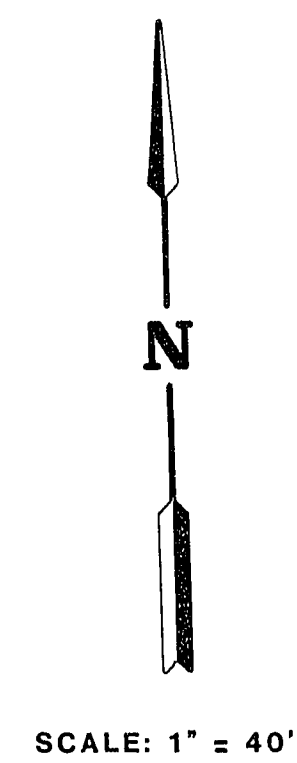


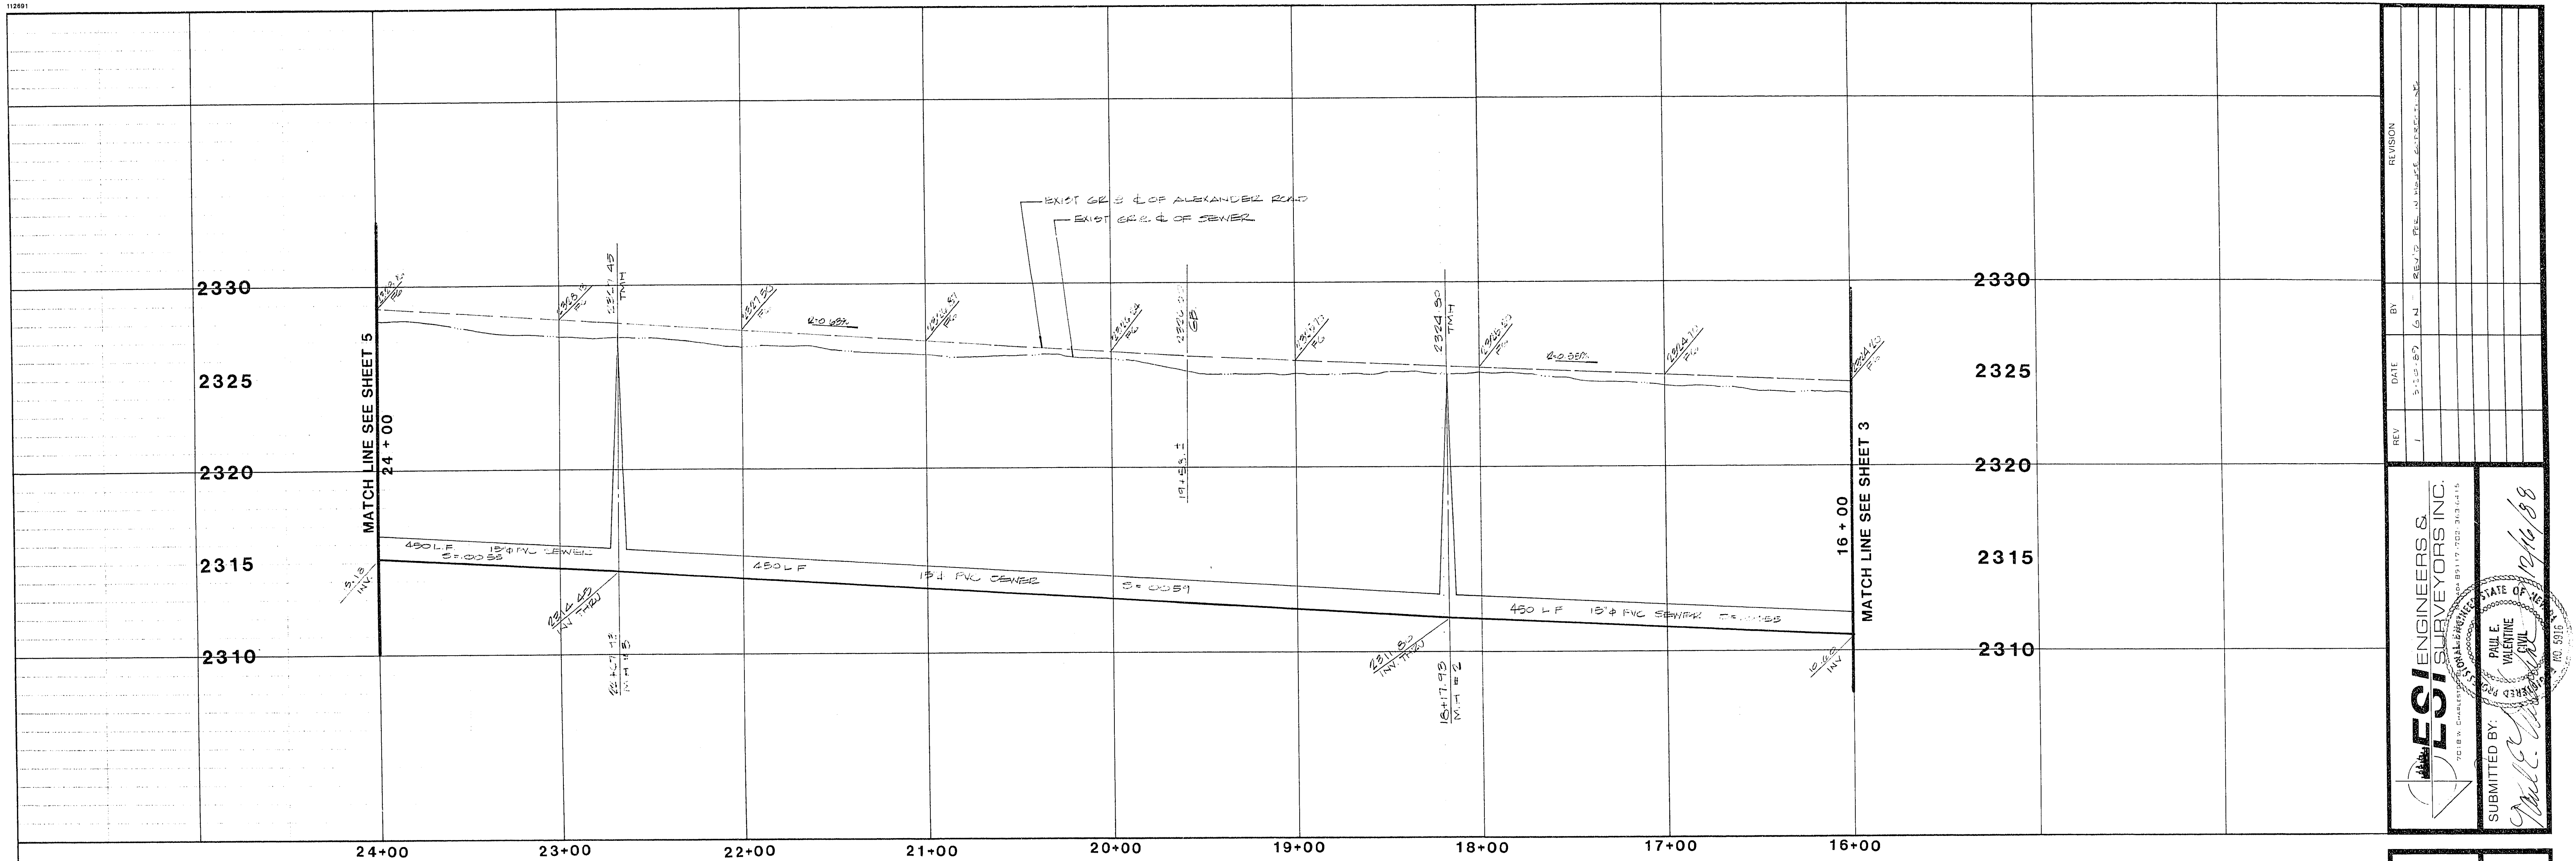

NOTE:

PLANS REFLECT OVERSIZE LINE AND DEPTH
GREATER THAN 8" PVC SEWER AT 6 FEET DEEP.

ALEXANDER ROAD

BENCHMARK

CLARK COUNTY BENCHMARK NO. C001001 RAILROAD SPIKE ON
EAST SIDE OF P.P. #62837. POWER LINE RUNS NORTH/SOUTH
AND ON THE WEST SIDE OF DIRT ROAD (T106A).

C.C. ELEVATION: 2334.96'
C.L.V. ELEVATION: 2333.92'

SEWER QUANTITIES

15"ø PVC SEWER MAIN 800L.F.
M.H. 2 EA.
THESE QUANTITIES ARE ONLY ESTIMATES, CONTRACTOR TO VERIFY

**Call
before you
Dig.**

1-800-227-2600
UNDERGROUND SERVICE (USA)

TITLE	
SEWER PLAN & PROFILE (ALEXANDER ROAD FROM STA. 16+00 TO STA. 24+00)	
PROJECT	
DAVE BROWN WEST	

WO NO.	5071
BY	PDS
DATE	11 / 4 / 88
SCALE	HORIZ. 1" = 40' VERT. 1" = 4'

SHEET

4

OF 23 SHEETS

307Y-4077

3074-4077