
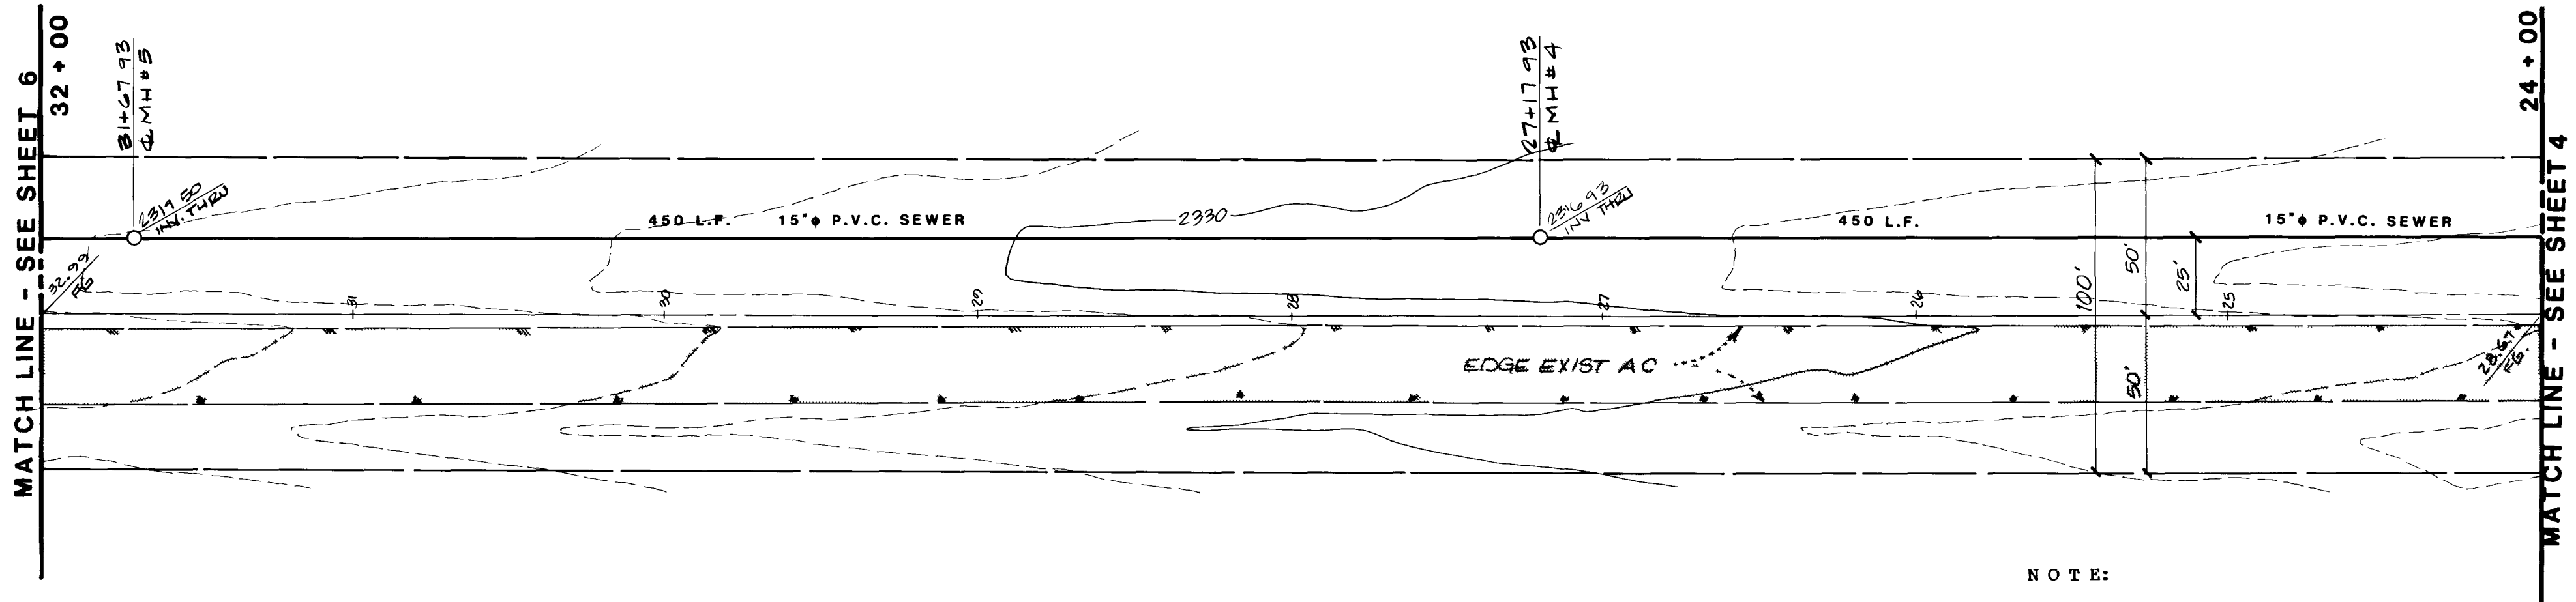
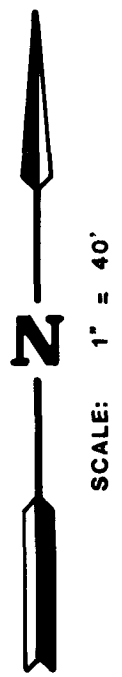


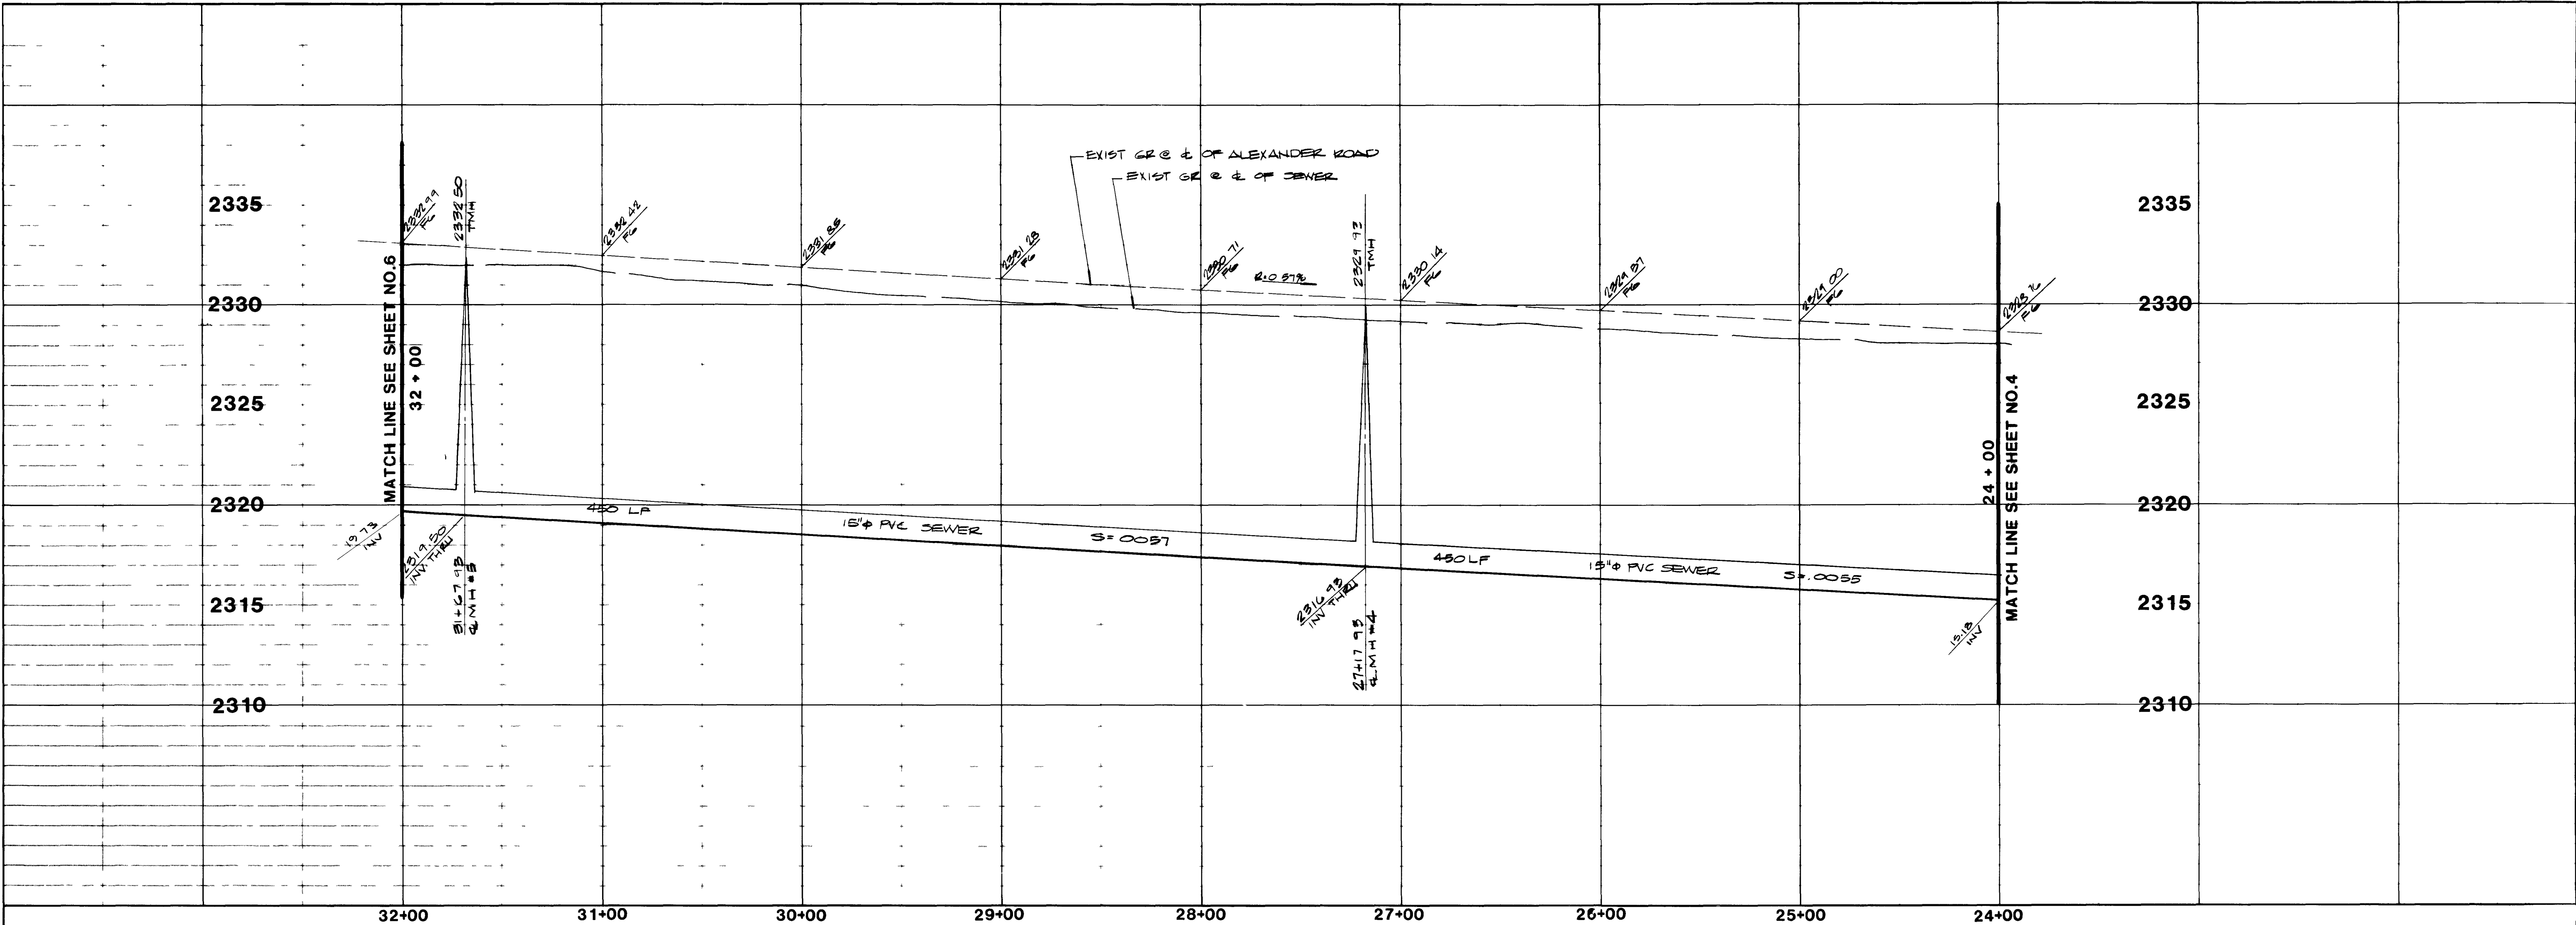

NOTE:
PLANS REFLECT OVERSIZE LINE AND DEPTH
GREATER THAN 8" PVC SEWER AT 6 FEET DEEP.

ALEXANDER ROAD

BENCHMARK
CLARK COUNTY BENCHMARK NO. C001001 RAILROAD SPIKE ON
EAST SIDE OF P.D. #62837. POWER LINE RUNS NORTH/SOUTH
AND ON THE WEST SIDE OF DIRT ROAD (T106A).
C.C. ELEVATION: 2334.96'
C.L.V. ELEVATION: 2333.92'

SEWER QUANTITIES

15" PVC SEWER MAIN 800 L.F.
M.H. 2 EA.
THESE QUANTITIES ARE ONLY ESTIMATES, CONTRACTOR TO VERIFY

REV	DATE	BY	REVISION
1	8-20-88	GOJ	ISSUED FOR PERMITS AND CONSTRUCTION

ESI ENGINEERS & SURVEYORS INC.
SUBMITTED BY: *Paul E. Johnson* 12/6/88

TITLE	SEWER PLAN & PROFILE (ALEXANDER ROAD FROM STA. 24+00 TO STA. 32+00)
PROJECT	DAVE BROWN WEST


Call before you Dig.
1-800-227-2606
UNDERGROUND SERVICE UTILITIES

WO NO	5071
BY	PDS
DATE	11 / 4 / 88
SCALE	HORIZ. 1" = 40' VERT. 1" = 4'

SHEET	5
OF 23 SHEETS	

6405

3074-4077

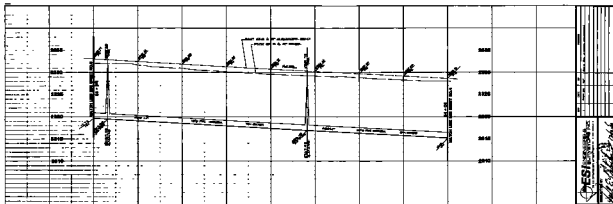








