



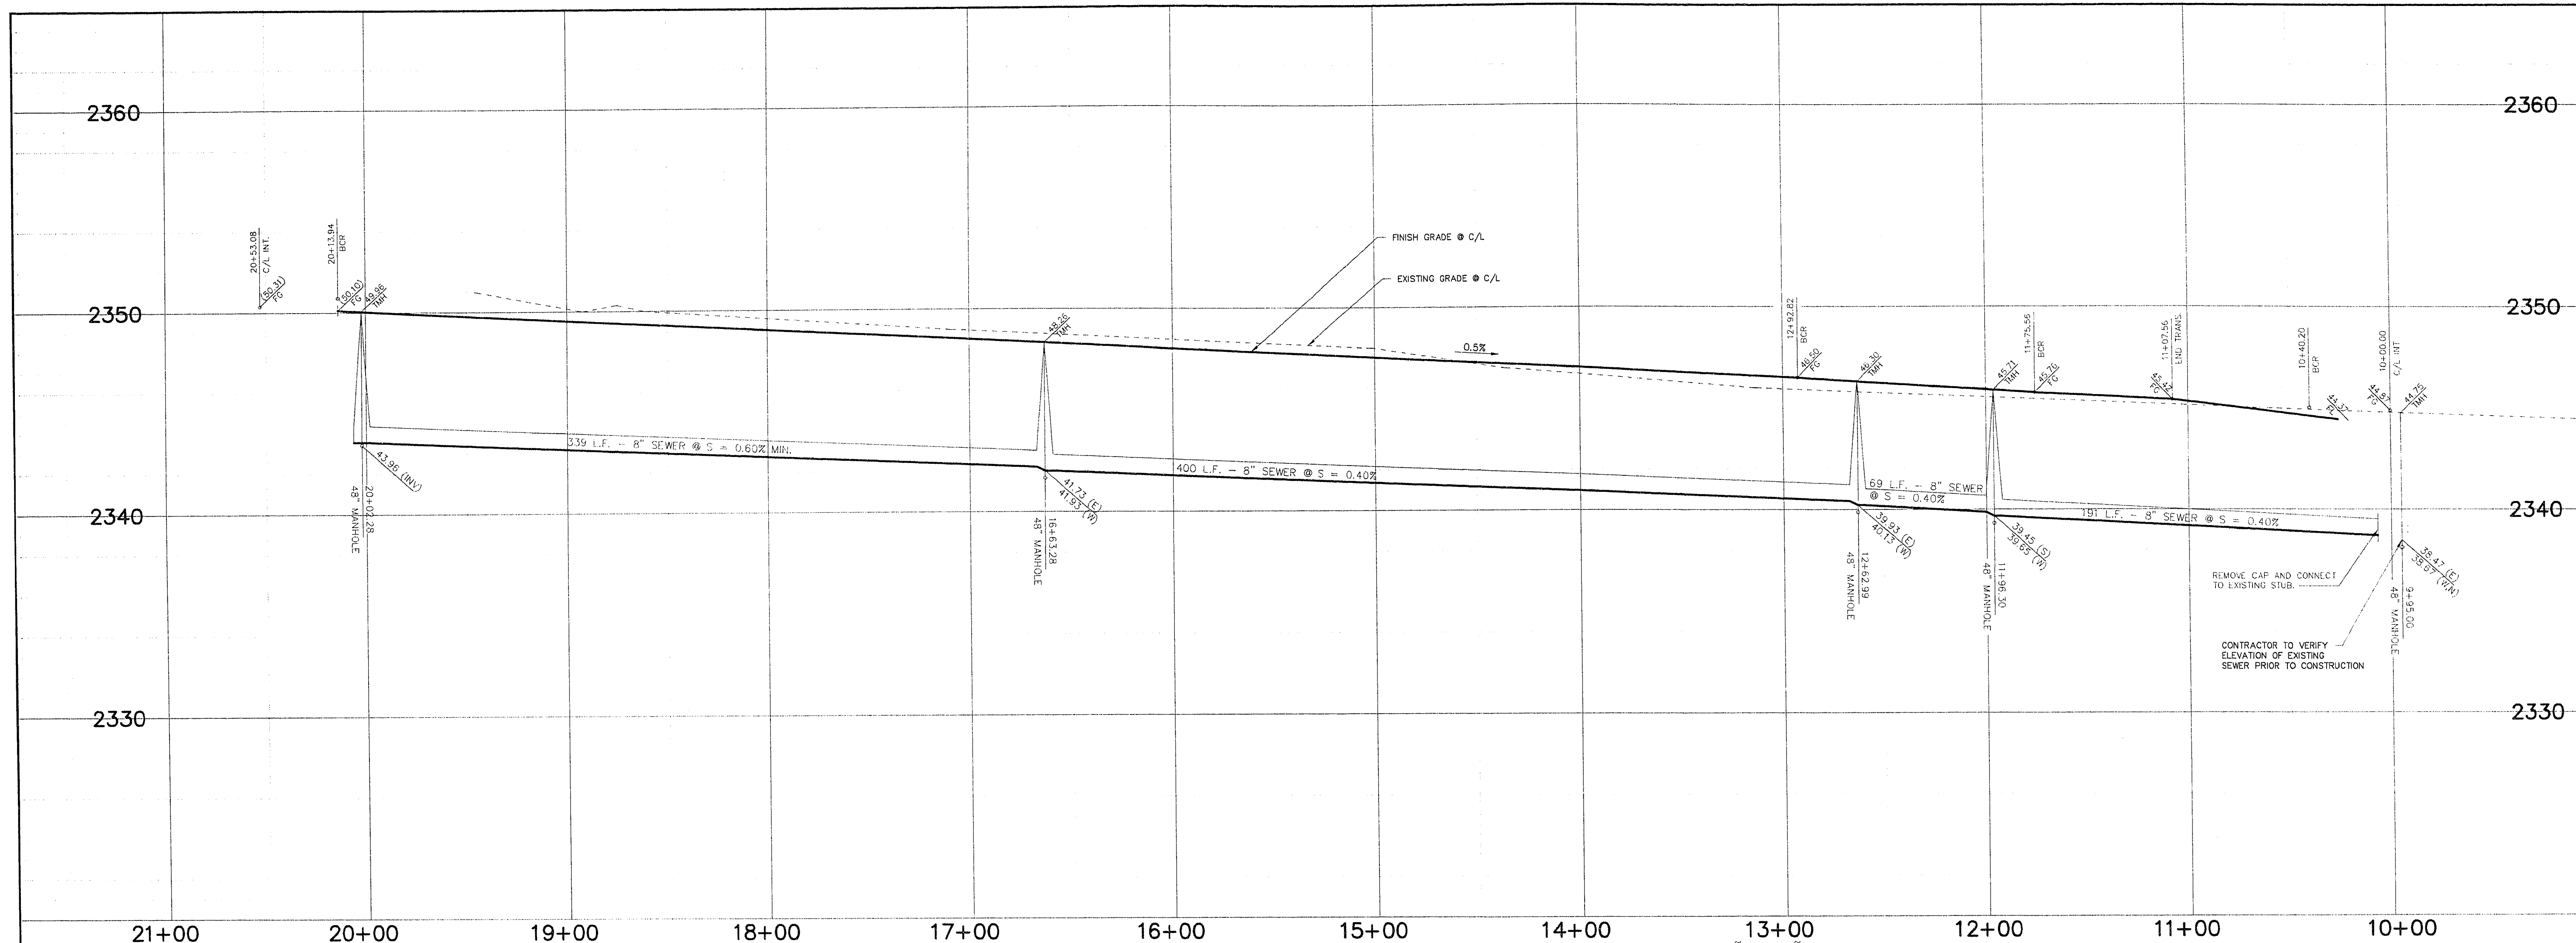

DATE	10-29-93
BY	SULLIVAN/c
APPROVED	

ALPHA & ENGINEERING COMPANY
 500 W. 1st St., Suite 200, Las Vegas, NV 89101
 Telephone: (702) 877-3300

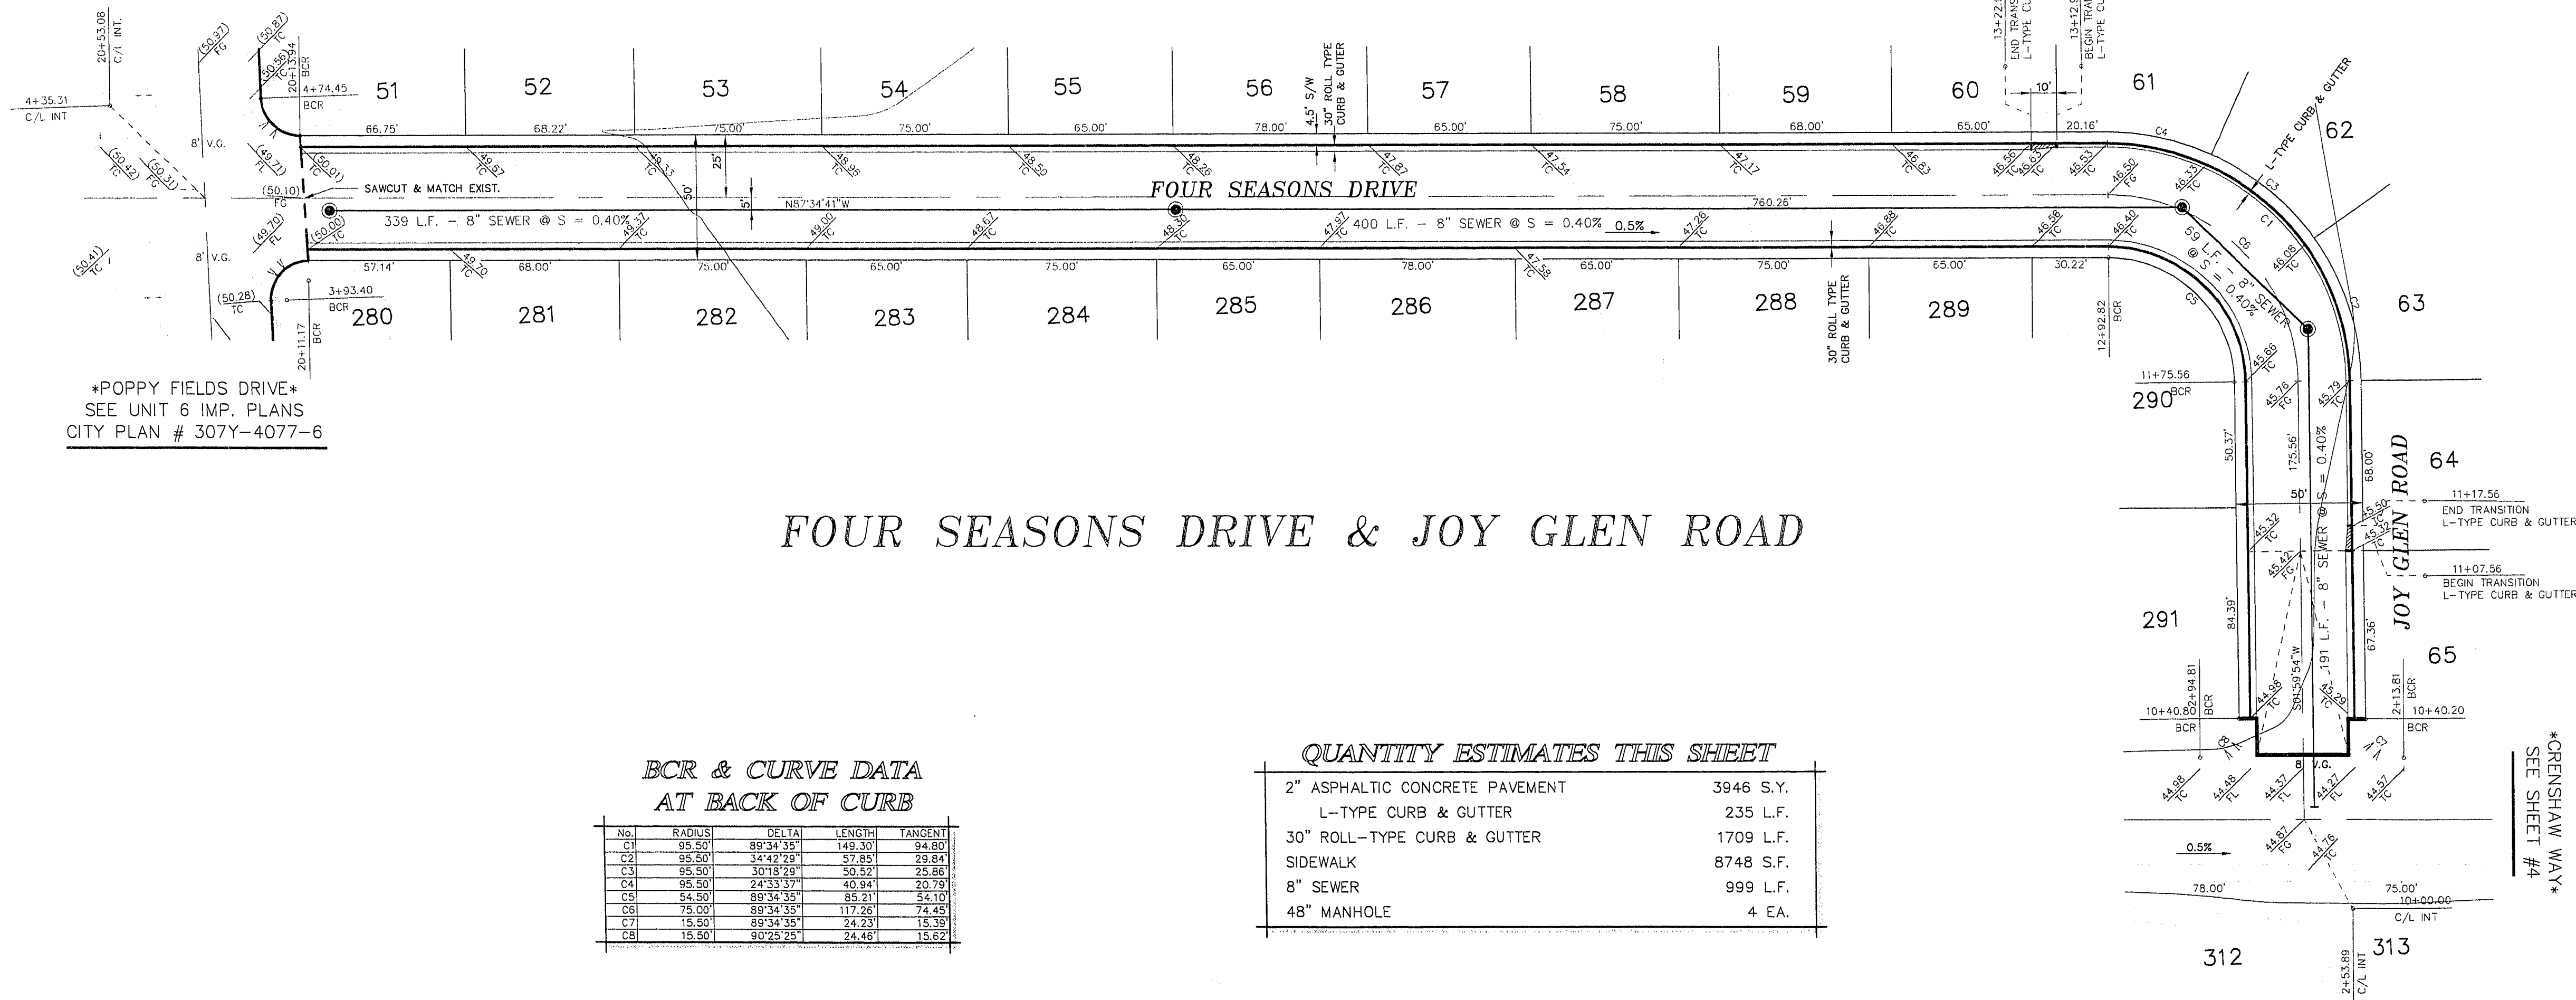

SCALE: 1" = 40'

FOUR SEASONS DRIVE & JOY GLEN ROAD

**BCR & CURVE DATA
AT BACK OF CURB**

No.	RADIUS	DELTA	LENGTH	TANGENT
C1	95.50	89°34'35"	149.30	94.80
C2	95.50	34°12'39"	57.83	29.84
C3	95.50	30°18'29"	50.52	25.86
C4	95.50	24°33'37"	40.94	20.79
C5	95.50	89°34'35"	65.21	54.10
C6	75.00	89°34'35"	117.26	74.45
C7	15.50	89°34'35"	24.23	15.39
C8	15.50	90°52'25"	24.45	15.62

QUANTITY ESTIMATES THIS SHEET

2" ASPHALTIC CONCRETE PAVEMENT	3948 S.Y.
L-TYPE CURB & GUTTER	235 L.F.
30" ROLL-TYPE CURB & GUTTER	1709 L.F.
SIDEWALK	8748 S.F.
8" SEWER	999 L.F.
48" MANHOLE	4 EA.

*ORENSHAW WAY
SEE SHEET #4

SEE STREET SECTION
DETAIL - SHEET #6

NOTICE!
EXISTING UTILITIES ARE SHOWN ON PLANS FOR THE CONVENIENCE OF THE CONTRACTOR ONLY. THE CONTRACTOR IS RESPONSIBLE FOR THE PROTECTION OF ALL UTILITIES. THE ENGINEER BEARS NO RESPONSIBILITY FOR UTILITIES NOT SHOWN OR SHOWN INCORRECTLY.

AND CUTTING UNDERGROUND UTILITIES AT YOUR RISK.
Call BEFORE YOU Dig
 1-800-227-2800
 UNDERGROUND SERVICE (USA)

STREET & SEWER PLAN & PROFILE

DAVE BROWN WEST
UNIT 7B

JOB # N3-96-01

NAME SULLIVAN/c

DATE 10-29-93

SCALE 1" = 40'

PAGE

5

587875.DWG OF 5

107Y-4077-7B