
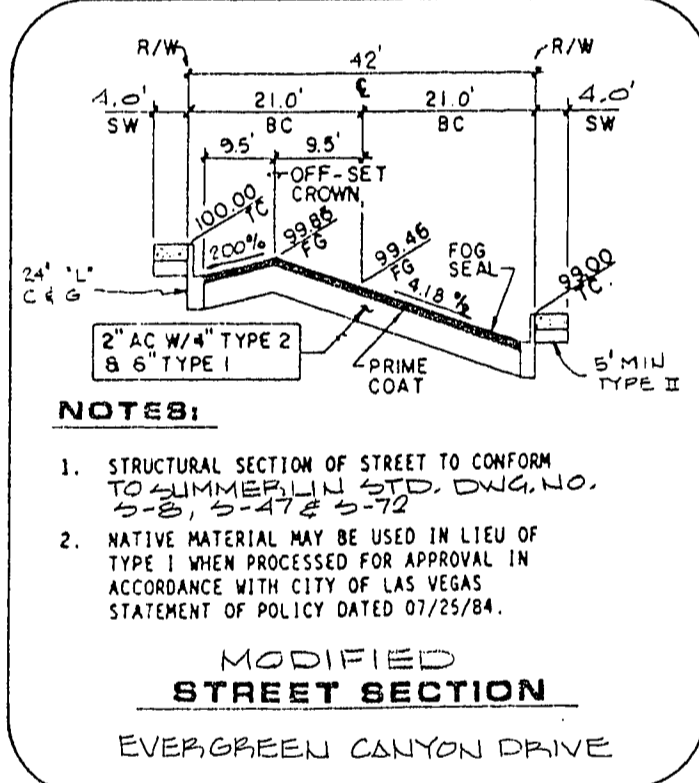


**B/C CURVE DATA**

NO	Δ	R	L	T
1	10°42'38"	229.00'	42.81'	21.47'
2	15°33'50"	250.00'	67.92'	34.17'
3	11°09'09"	271.00'	52.75'	26.16'
4	04°24'50"	271.00'	20.88'	10.44'
5	06°43'58"	271.00'	31.84'	16.94'
6	06°16'54"	250.00'	27.41'	13.72'
7	07°23'10"	271.00'	34.94'	17.49'
8	07°50'14"	250.00'	34.20'	17.13'
9	05°41'02"	229.00'	23.12'	11.57'
10	06°46'06"	229.00'	27.05'	13.54'
11	95°39'04"	20.00'	33.39'	22.08'
12	86°16'30"	20.00'	30.12'	18.74'
13	82°02'31"	20.00'	28.64'	17.40'
14	108°18'24"	20.00'	37.81'	27.65'
15	78°07'32"	25.00'	34.09'	20.29'
16	96°45'40"	25.00'	42.22'	28.14'
17	12°33'08"	250.00'	54.77'	27.50'
18	07°36'08"	271.00'	35.91'	18.01'

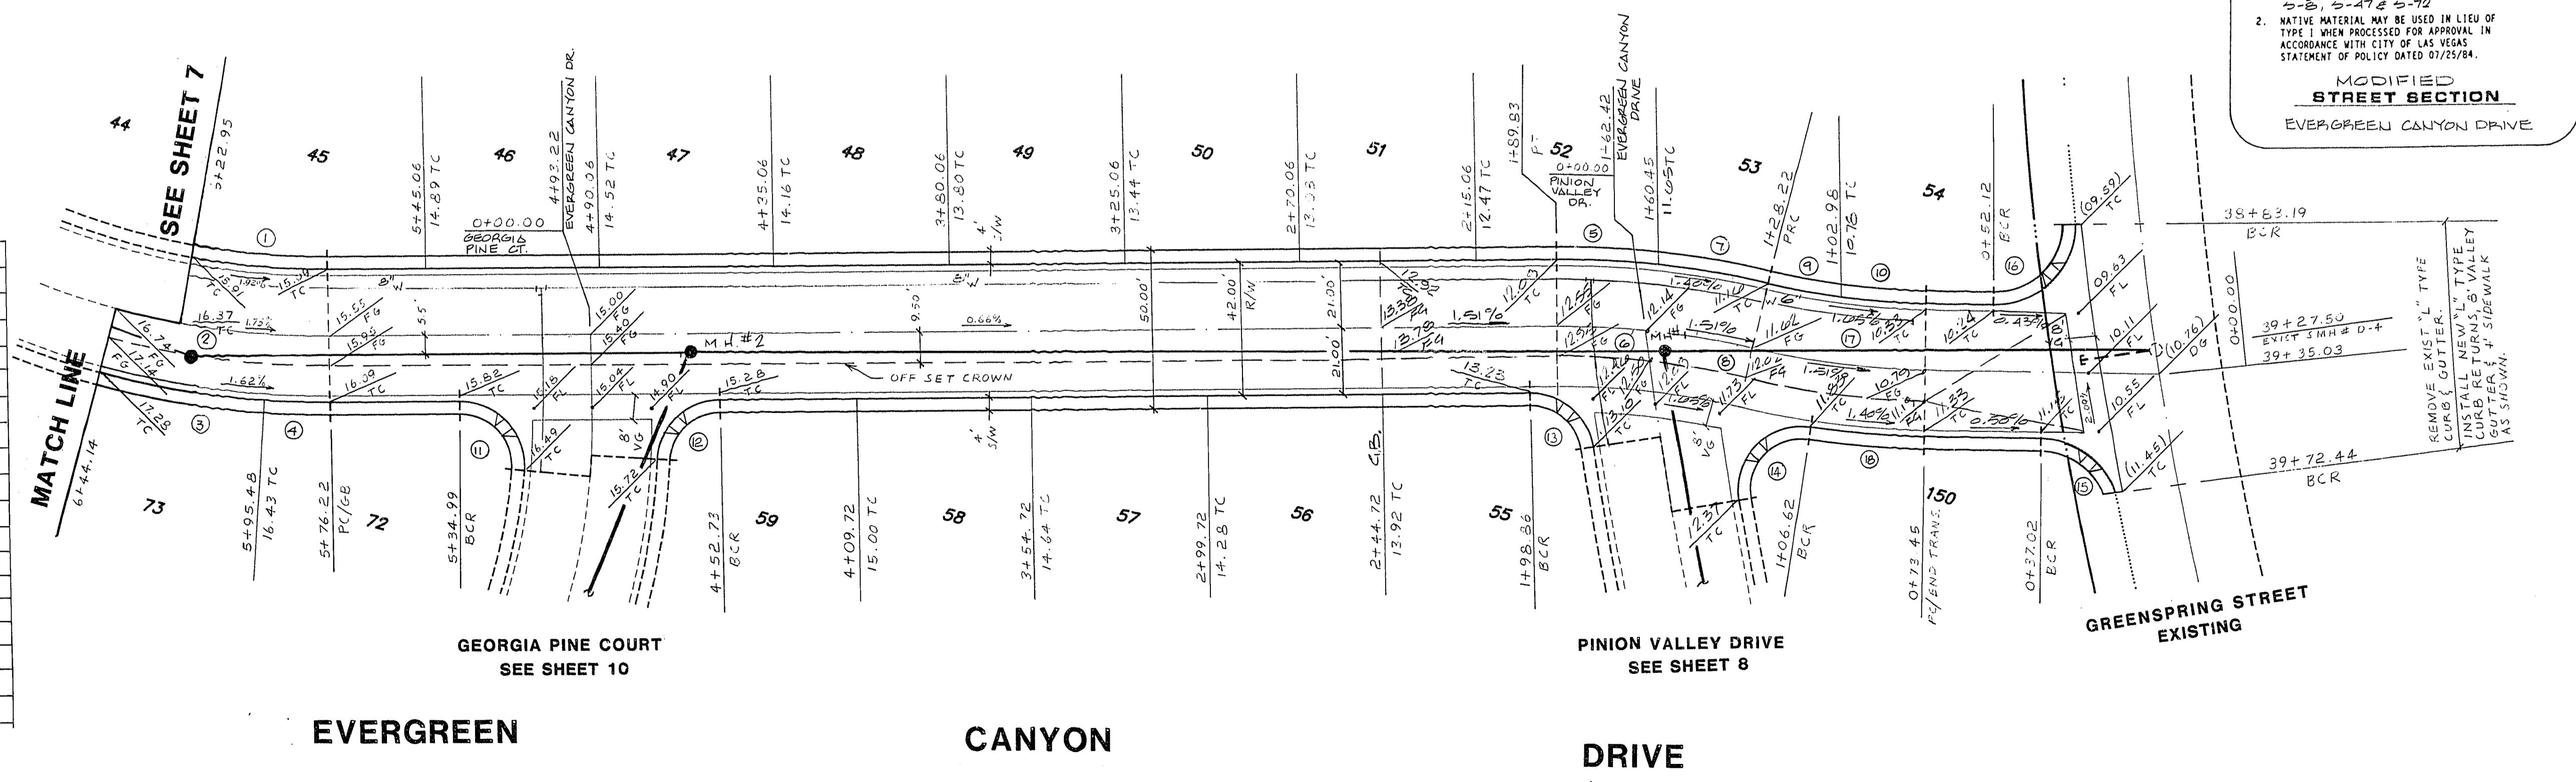

REVISIONS

REV	DATE	DESCRIPTION
515	8-27-96	R.E. NO. DATE

REGISTERED PROFESSIONAL ENGINEER STATE OF NEVADA  
G.C. WALLACE, INC.  
Engineering/Architecture  
155 SOUTH RAINBOW BLVD. LAS VEGAS, NEVADA 89102

**LEWIS HOMES OF NEVADA**  
**EVERGREEN IN THE HILLS AT SUMMERLIN**  
**EVERGREEN CANYON DRIVE**  
**STA. 0+00.00 - STA. 6+44.14**

SHEET **6**  
OF 1 SHEETS