

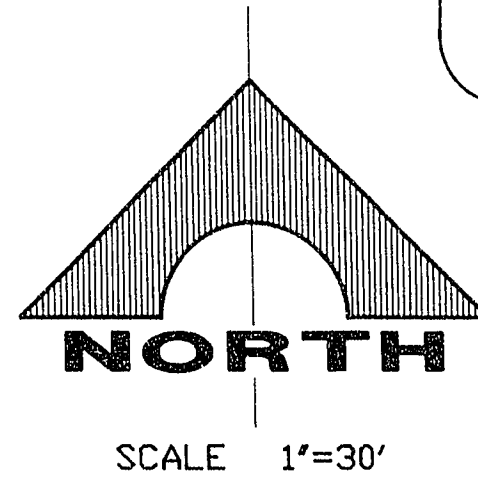
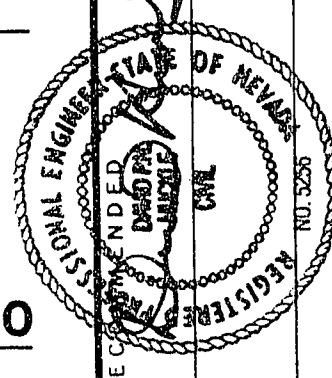
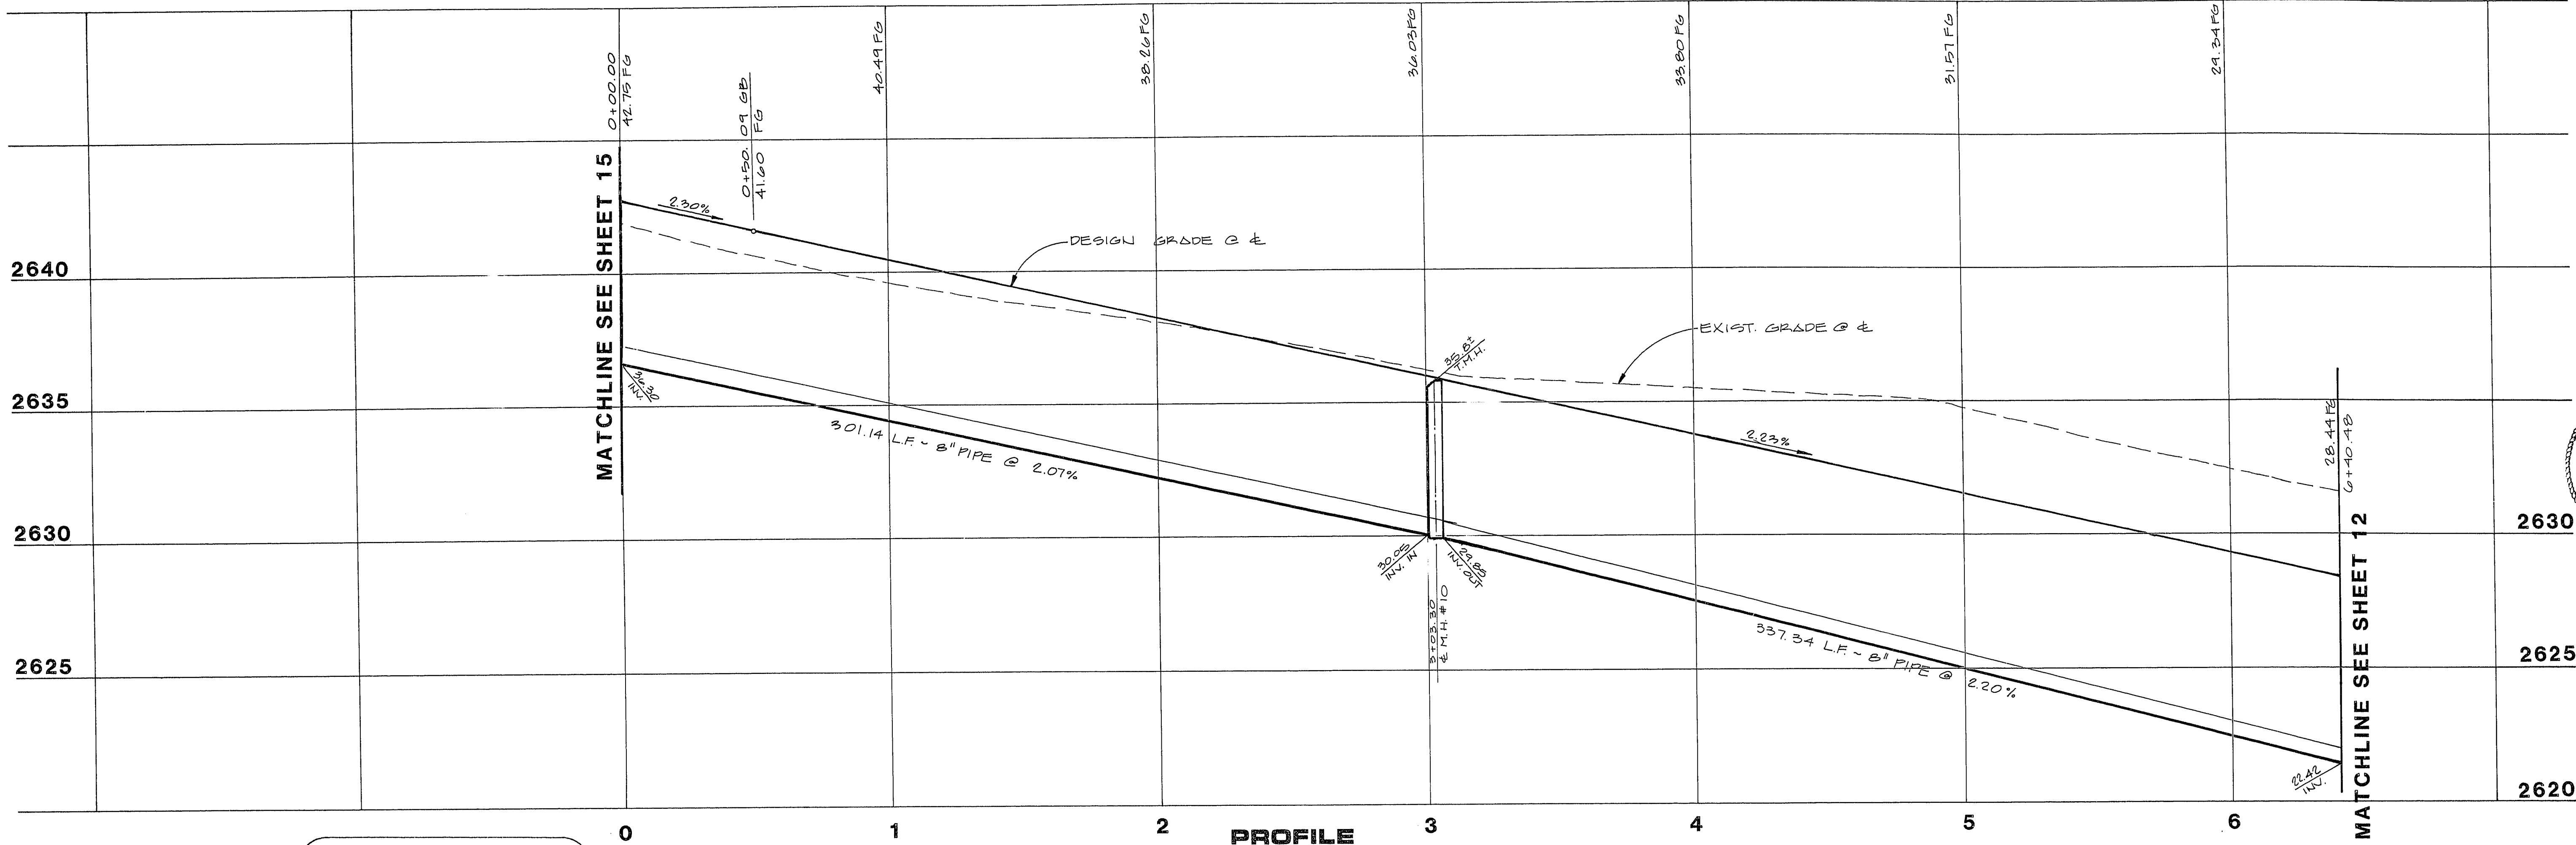


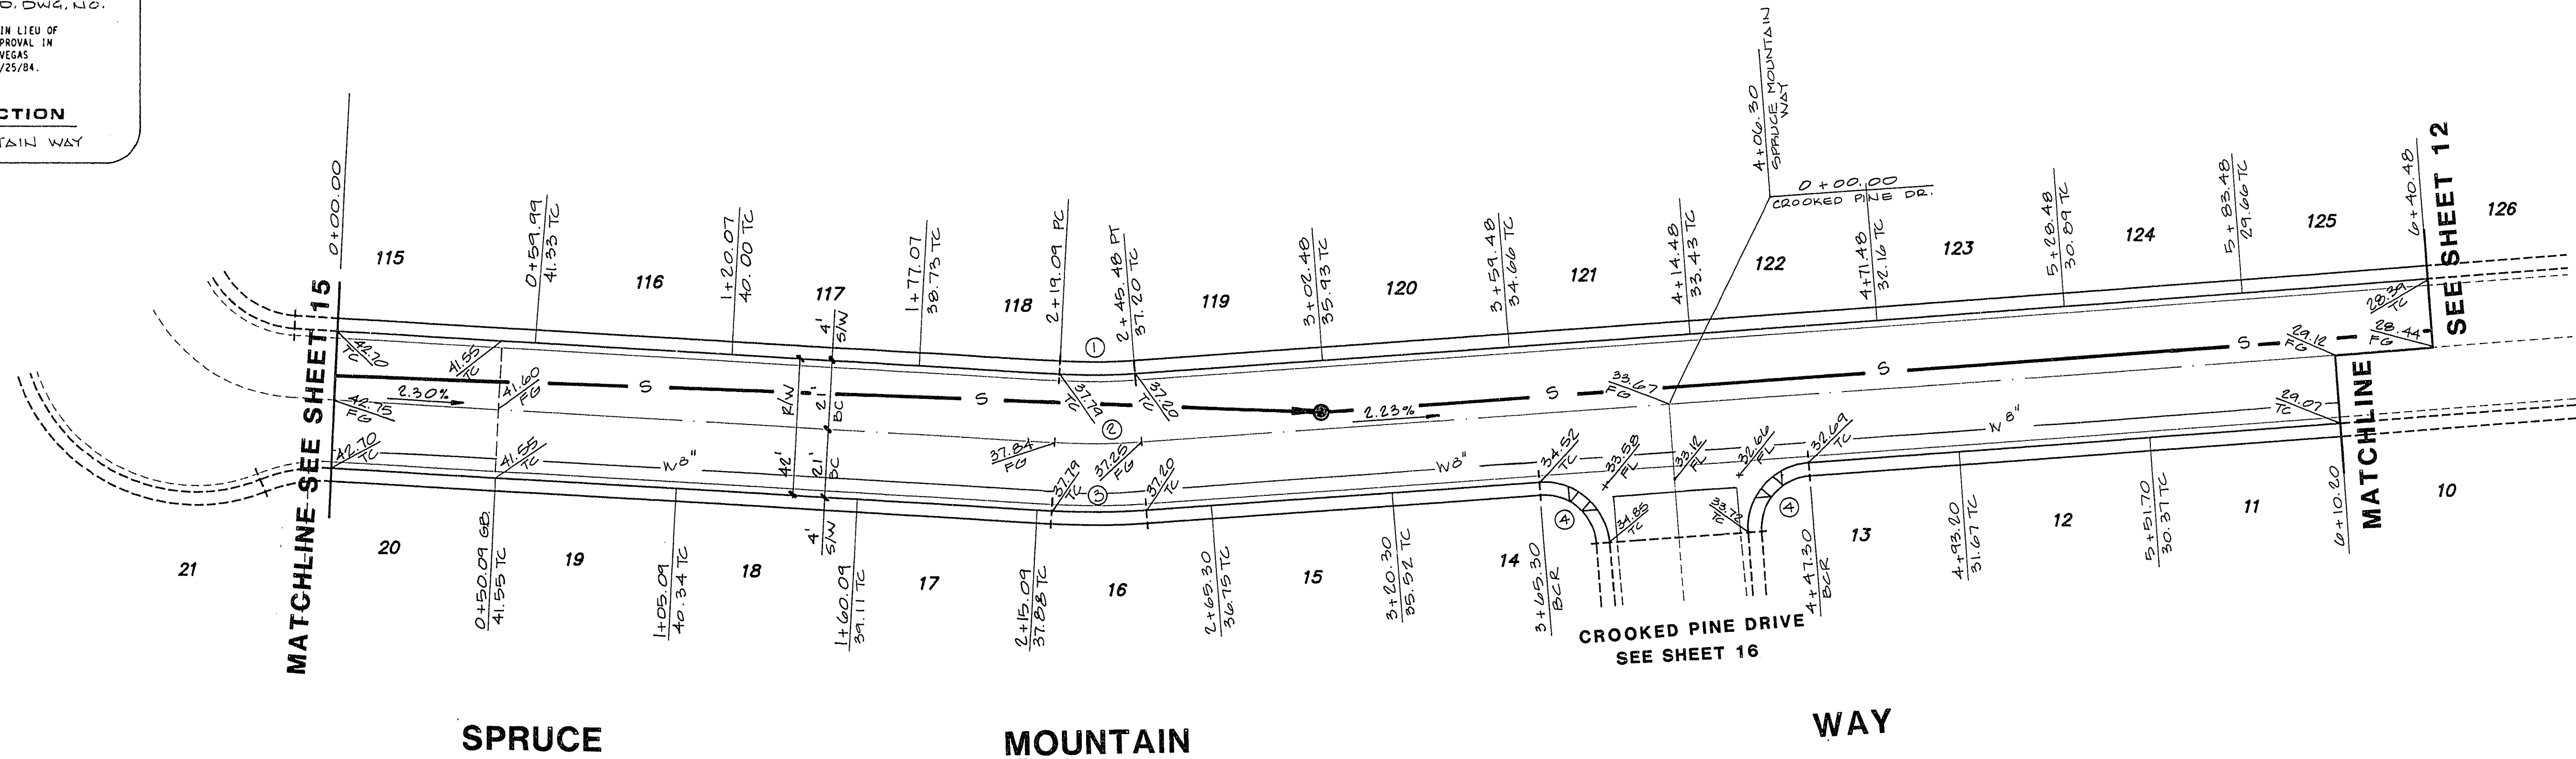

B/C CURVE DATA

NO.	Δ	R	L	T
1	07°33'35"	179.00'	23.62'	11.83'
2	07°33'35"	200.00'	26.31'	13.21'
3	07°33'35"	221.00'	29.16'	14.60'
4	90°00'00"	20.00'	31.42'	20.00'

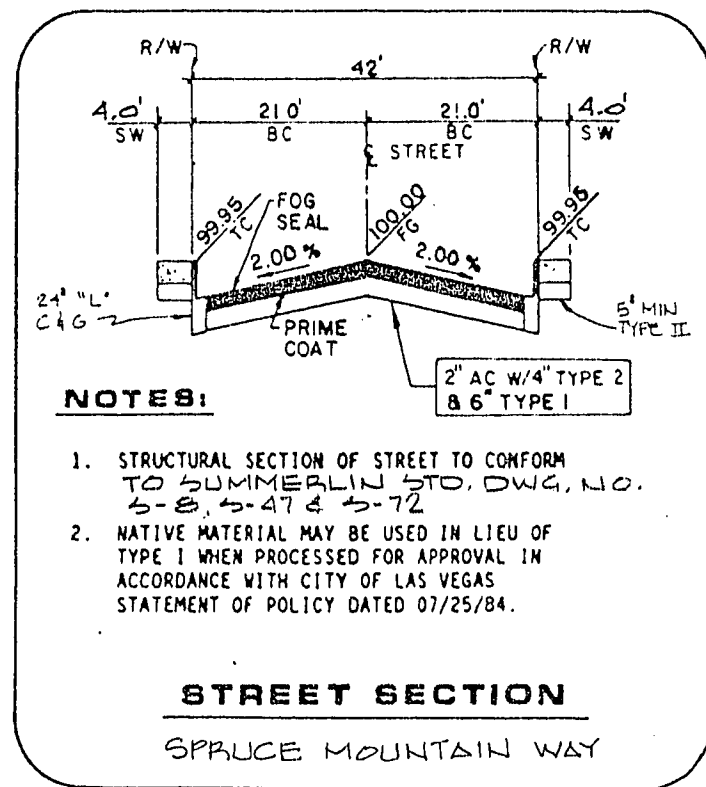

G.C. WALLACE, INC.
Engineering/Architecture
1555 SOUTH RAINBOW BLVD., LAS VEGAS, NEVADA 89102

LEWIS HOMES OF NEVADA
EVERGREEN IN THE HILLS AT SUMMERLIN
SPRUCE MOUNTAIN WAY
STA. 0+00.00 - STA. 6+40.48