



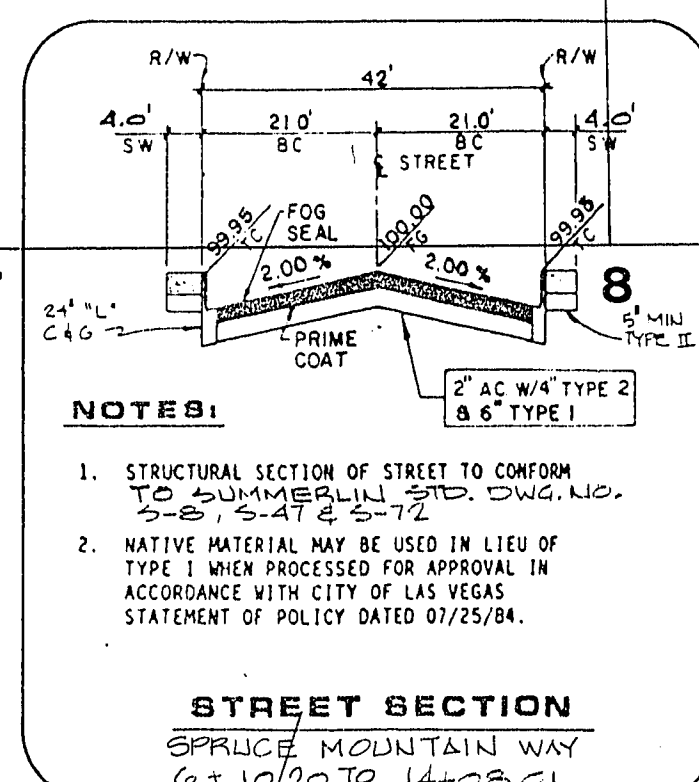

SCALE: HORIZ. 1" : 30'
VERT. 1" : 3'

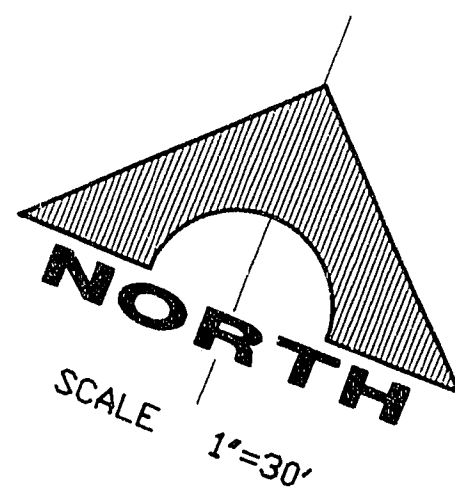

B/C		CURVE DATA		
No.	Δ	R	L	T
20	68°49'06"	25.00'	30.03'	17.12'
21	65°01'55"	25.00'	28.41'	15.97'
22	04°46'10"	25.00'	18.40'	9.20'
23	01°58'21"	835.00'	28.74'	14.31'
24	03°48'33"	835.00'	55.54'	27.78'
25	03°40'38"	835.00'	53.59'	26.80'
26	02°39'21"	835.00'	38.71'	14.36'
27	12°06'59"	814.00'	172.14'	86.39'
28	01°43'35"	793.00'	23.89'	11.95'
29	04°28'34"	793.00'	61.95'	30.99'
30	04°18'47"	793.00'	59.70'	29.86'



G.C. WALLACE, INC.
Engineering/Architecture

LEWIS HOMES OF NEVADA
EVERGREEN IN THE HILLS AT SUMMERLIN
SPRUCE MOUNTAIN WAY
STA. 6+10.20 - STA. 14+08.62

SHEET
12

OF 21 SHEETS

107 Y-4126