



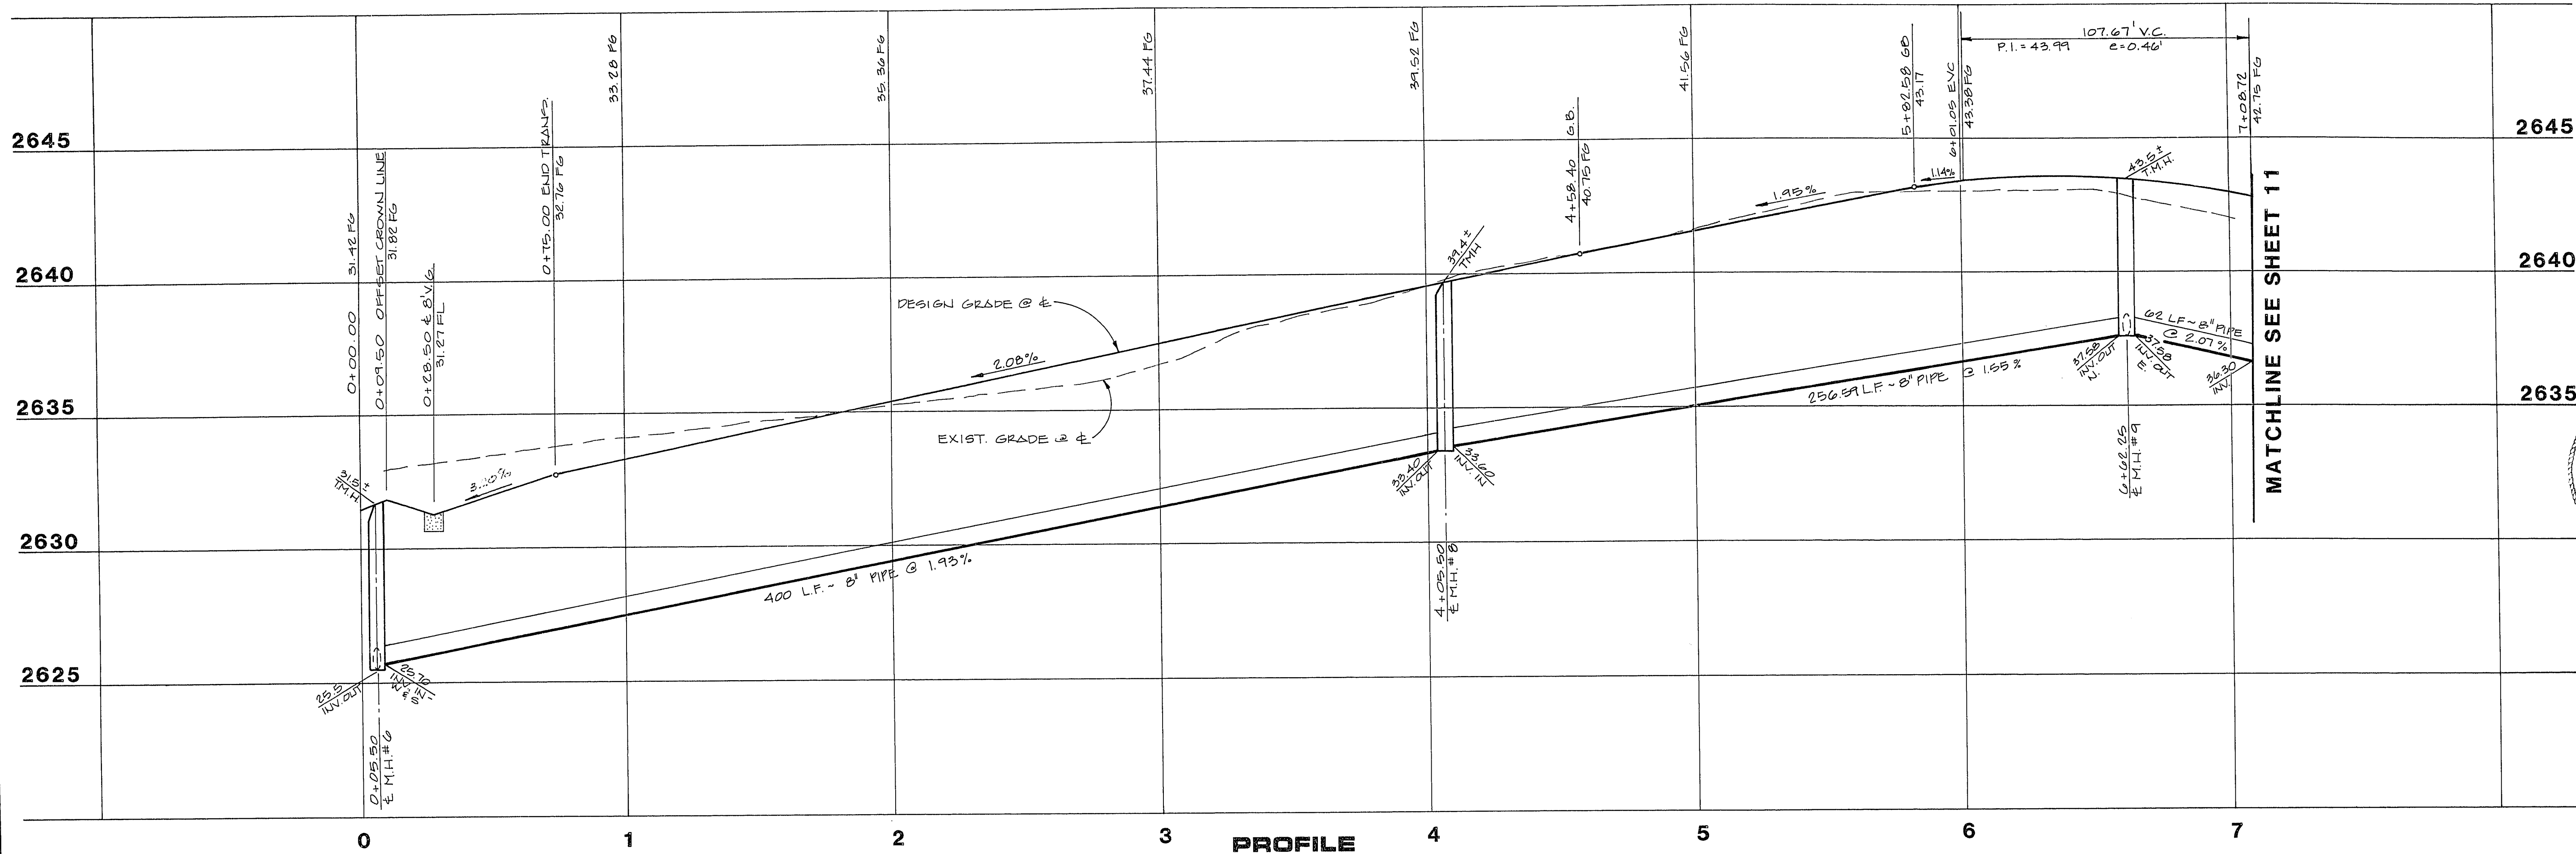

PROFILE
SCALE: HORIZ. 1" = 30'
VERT. 1" = 3'

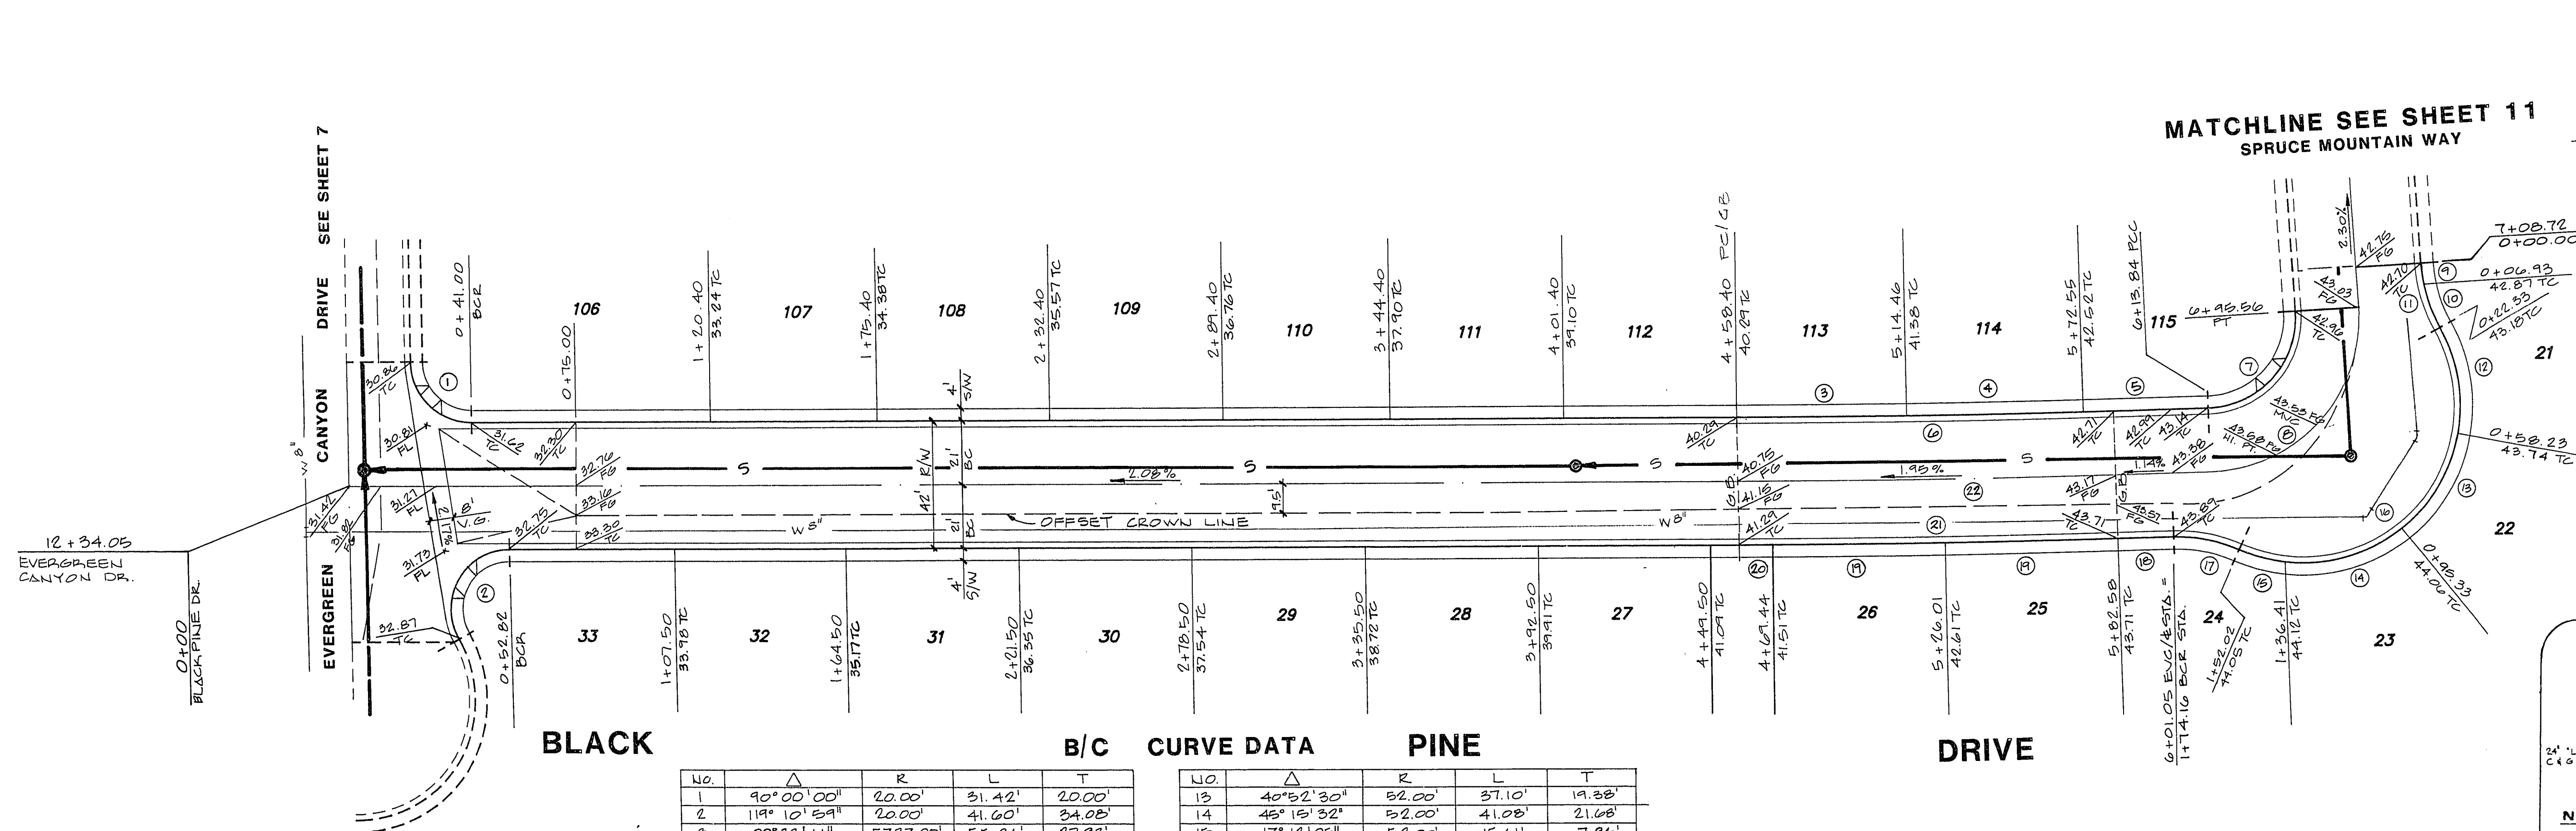



BLACK

PINE

DRIVE

B/C CURVE DATA				
NO.	Δ	R	L	T
1	90°00'00"	20.00'	31.42'	20.00'
2	119°10'59"	20.00'	41.60'	24.08'
3	00°33'11"	5787.00'	55.86'	27.93'
4	00°24'23"	5787.00'	57.88'	25.94'
5	00°24'26"	5787.00'	41.15'	20.87'
6	01°32'00"	5787.00'	154.87'	77.44'
7	91°48'42"	3200'	48.07'	30.96'
8	91°48'42"	51.00'	81.72'	52.64'
9	07°56'37"	50.00'	6.93'	3.47'
10	17°38'22"	50.00'	15.39'	7.76'
11	25°34'59"	50.00'	22.33'	11.35'
12	39°33'11"	52.00'	35.90'	18.70'

B/C CURVE DATA				
NO.	Δ	R	L	T
13	40°52'30"	52.00'	37.10'	19.38'
14	45°15'32"	52.00'	41.08'	21.68'
15	17°12'05"	52.00'	15.61'	7.86'
16	142°53'18"	52.00'	129.68'	154.91'
17	25°22'03"	50.00'	22.14'	11.25'
18	00°10'56"	5829.00'	18.84'	9.27'
19	00°33'29"	5829.00'	56.77'	28.37'
20	00°06'32"	5829.00'	11.08'	5.54'
21	01°24'24"	5829.00'	143.17'	71.59'
22	01°32'00"	5808.00'	155.44'	77.72'

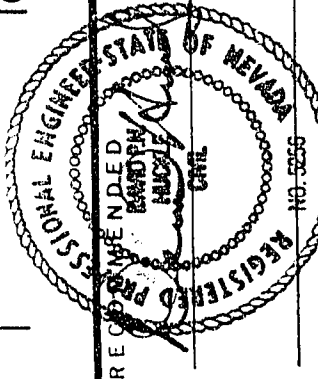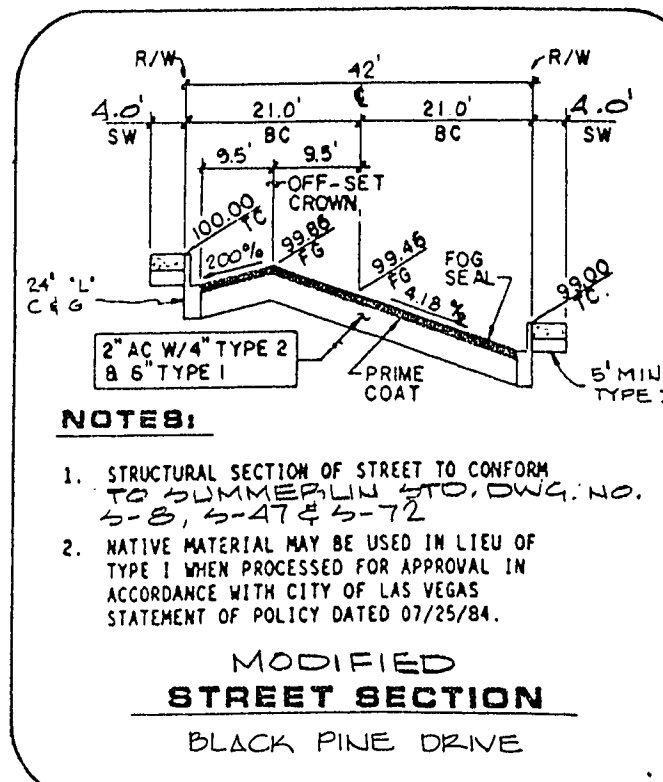

G.C. WALLACE, INC.
Engineering/Architecture

LEWIS HOMES OF NEVADA
EVERGREEN IN THE HILLS AT SUMMERLIN
BLACK PINE DRIVE

SHEET
15

OF 21 SHEETS