
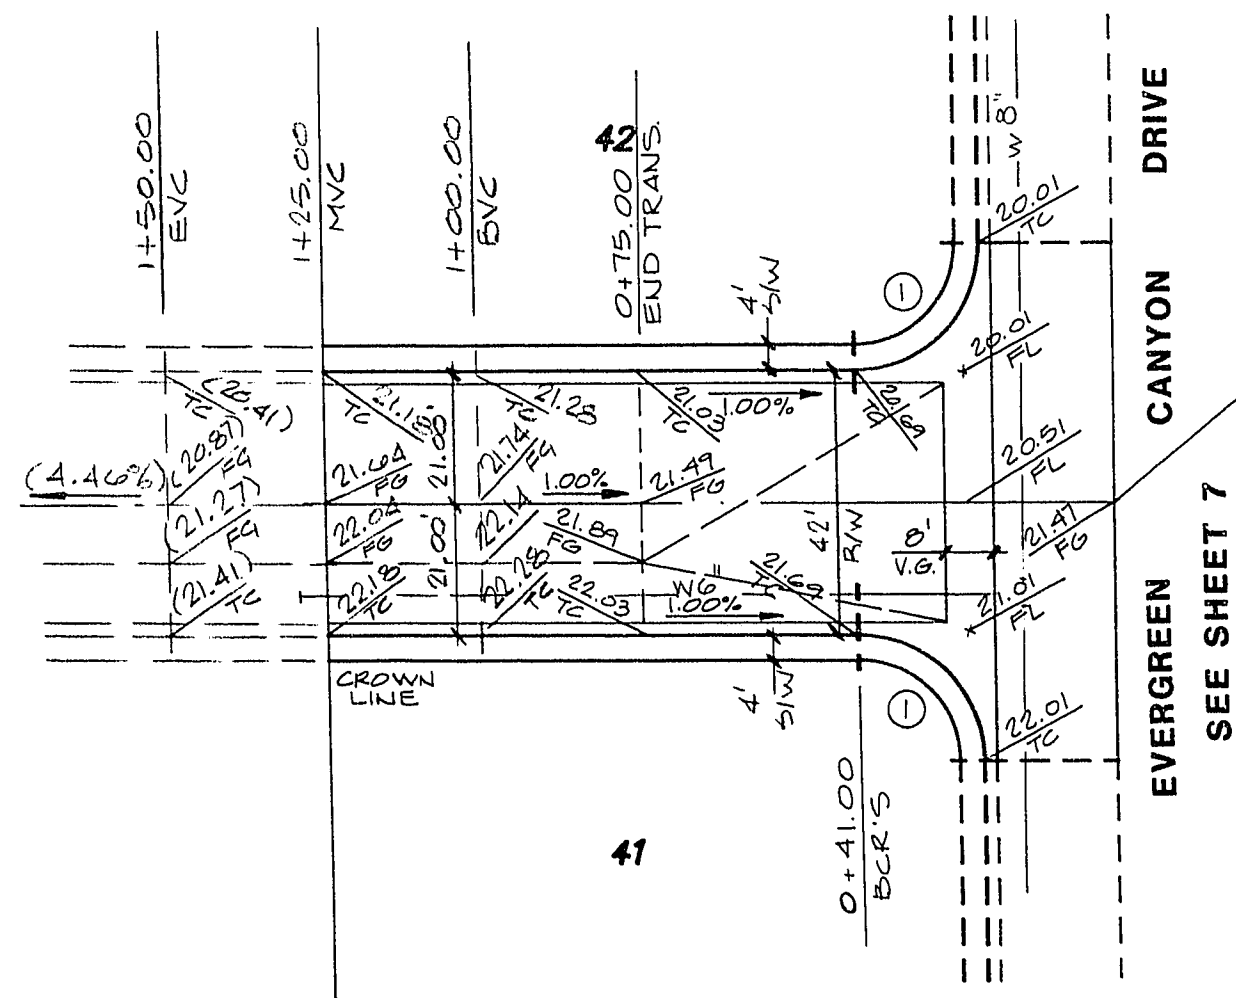


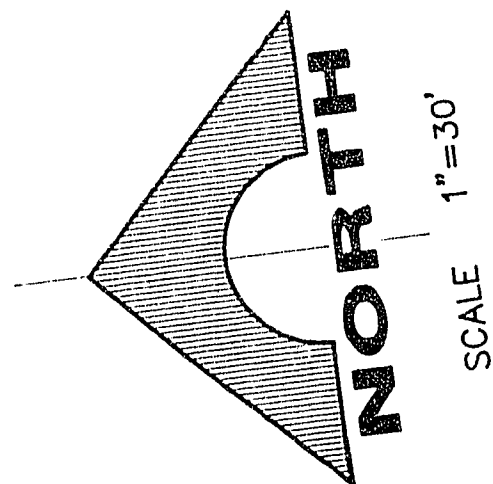


DRAGON TREE


B/C CURVE DATA				
NO.	Δ	R	L	T
1	90°00'00"	20.00'	31.42'	20.00'

1+06.30
SPRUCE MOUNTAIN WAY
0+00.00
CROOKED PINE DR.

WAY SEE SHEET 11

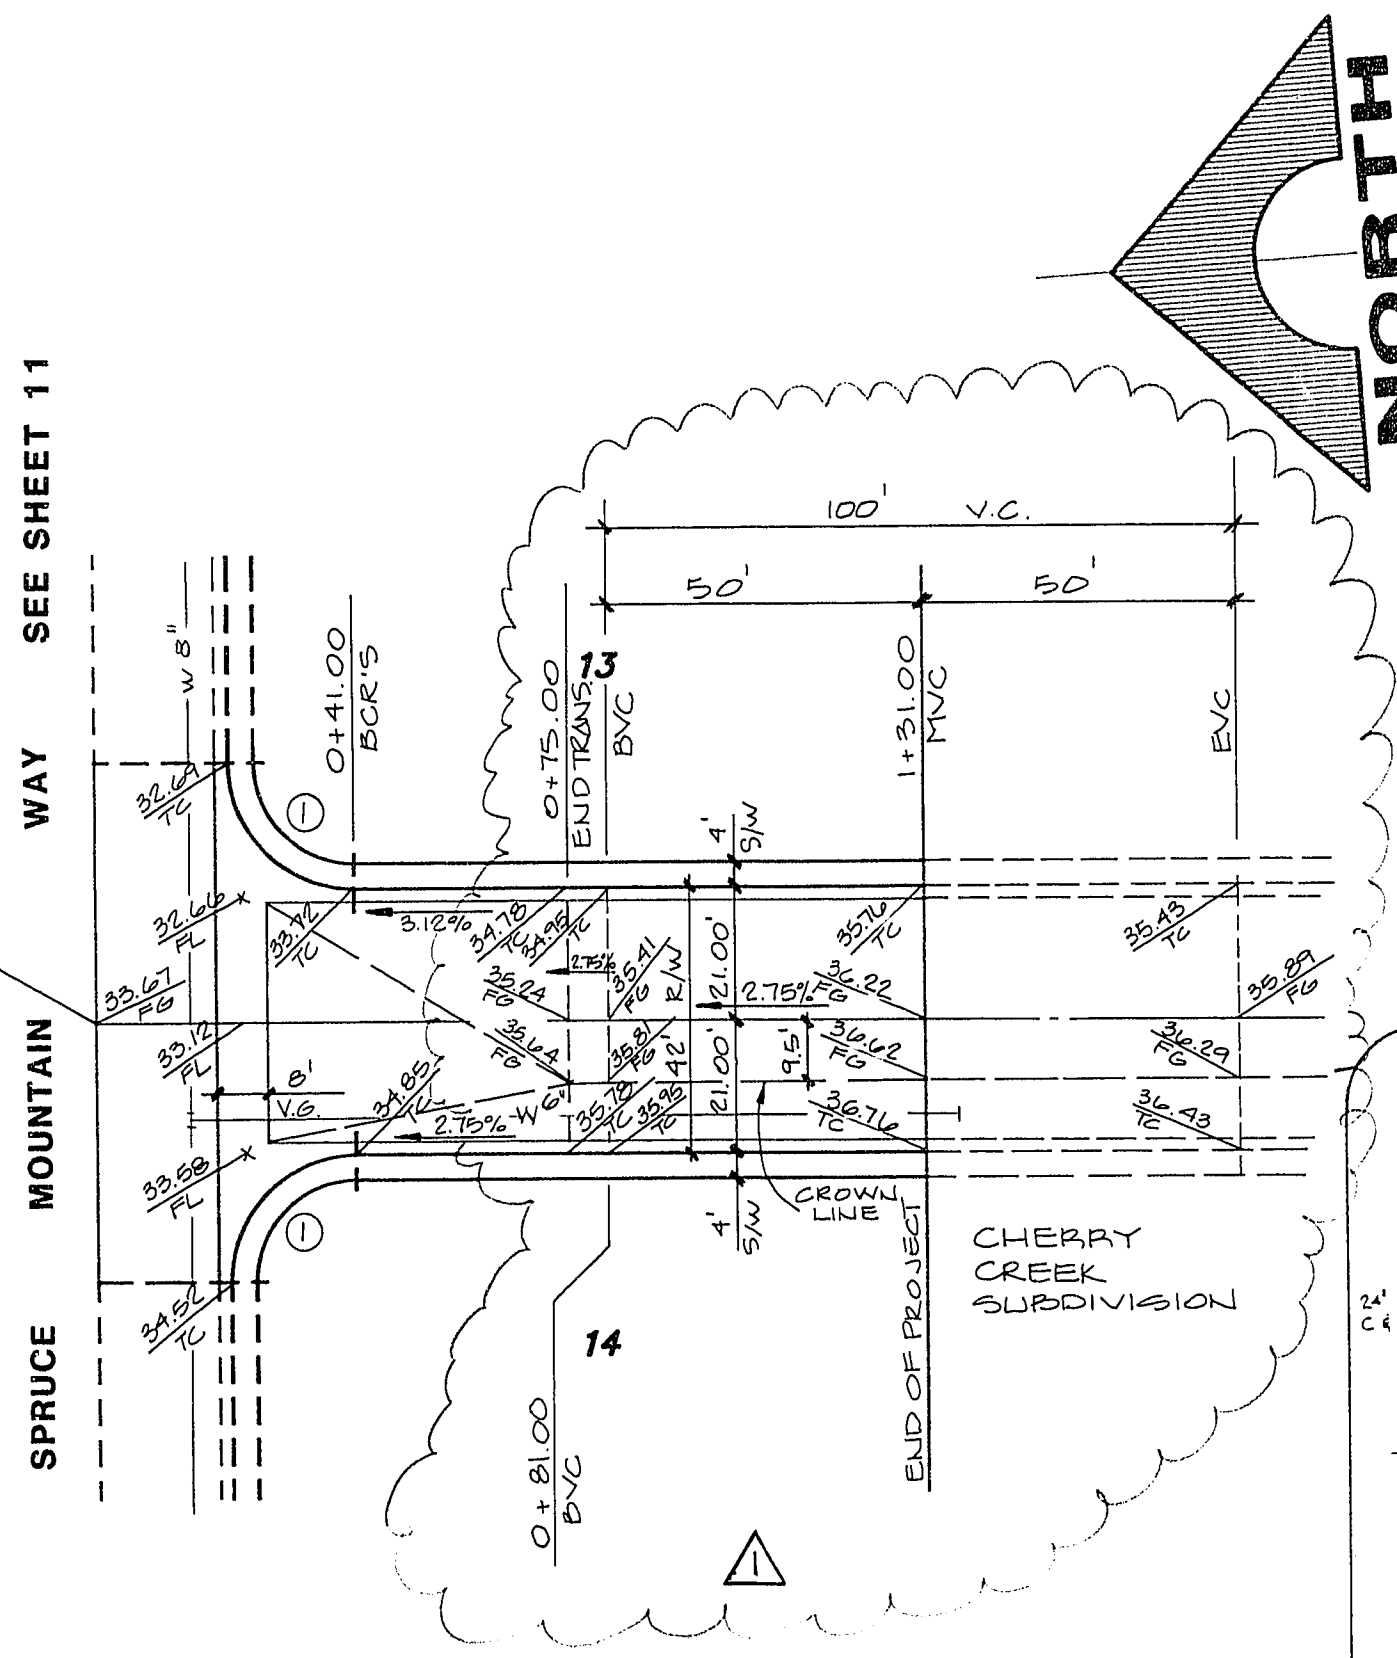

CROOKED PINE DRIVE


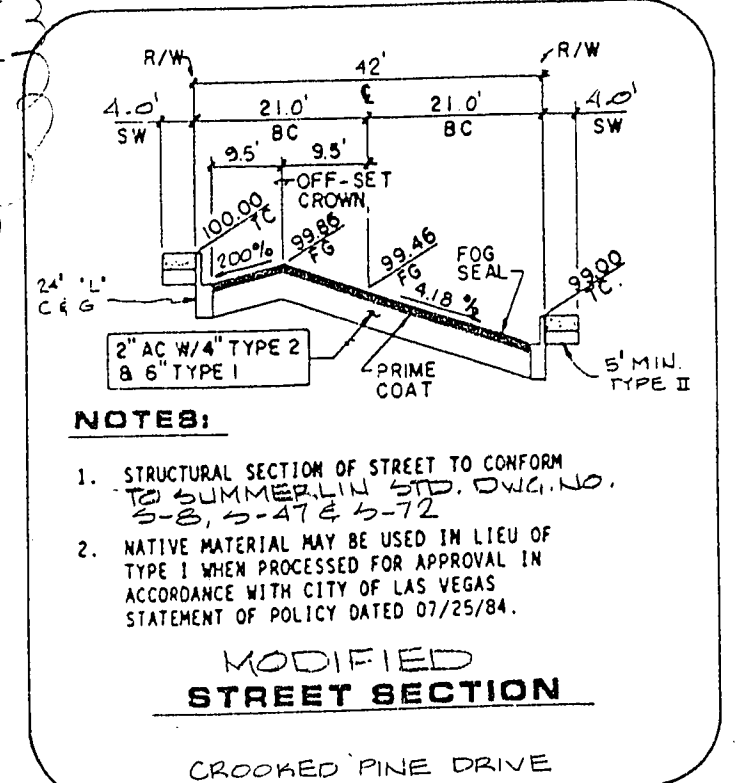


- NOTES:
- STRUCTURAL SECTION OF STREET TO CONFORM TO SUMMERLIN STD. ORIG. NO. 5-5-0-2-17 & 20-12.
 - NATIVE MATERIAL MAY BE USED IN LIEU OF TYPE I WHEN PROCESSED FOR APPROVAL IN ACCORDANCE WITH CITY OF LAS VEGAS STATEMENT OF POLICY DATED 07/25/84.

MODIFIED STREET SECTION
CROOKED PINE DRIVE

PROFILE

SCALE: HORIZ. 1" : 30'
VERT. 1" : 3'

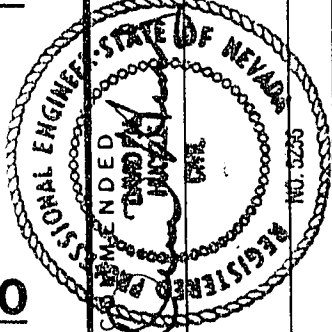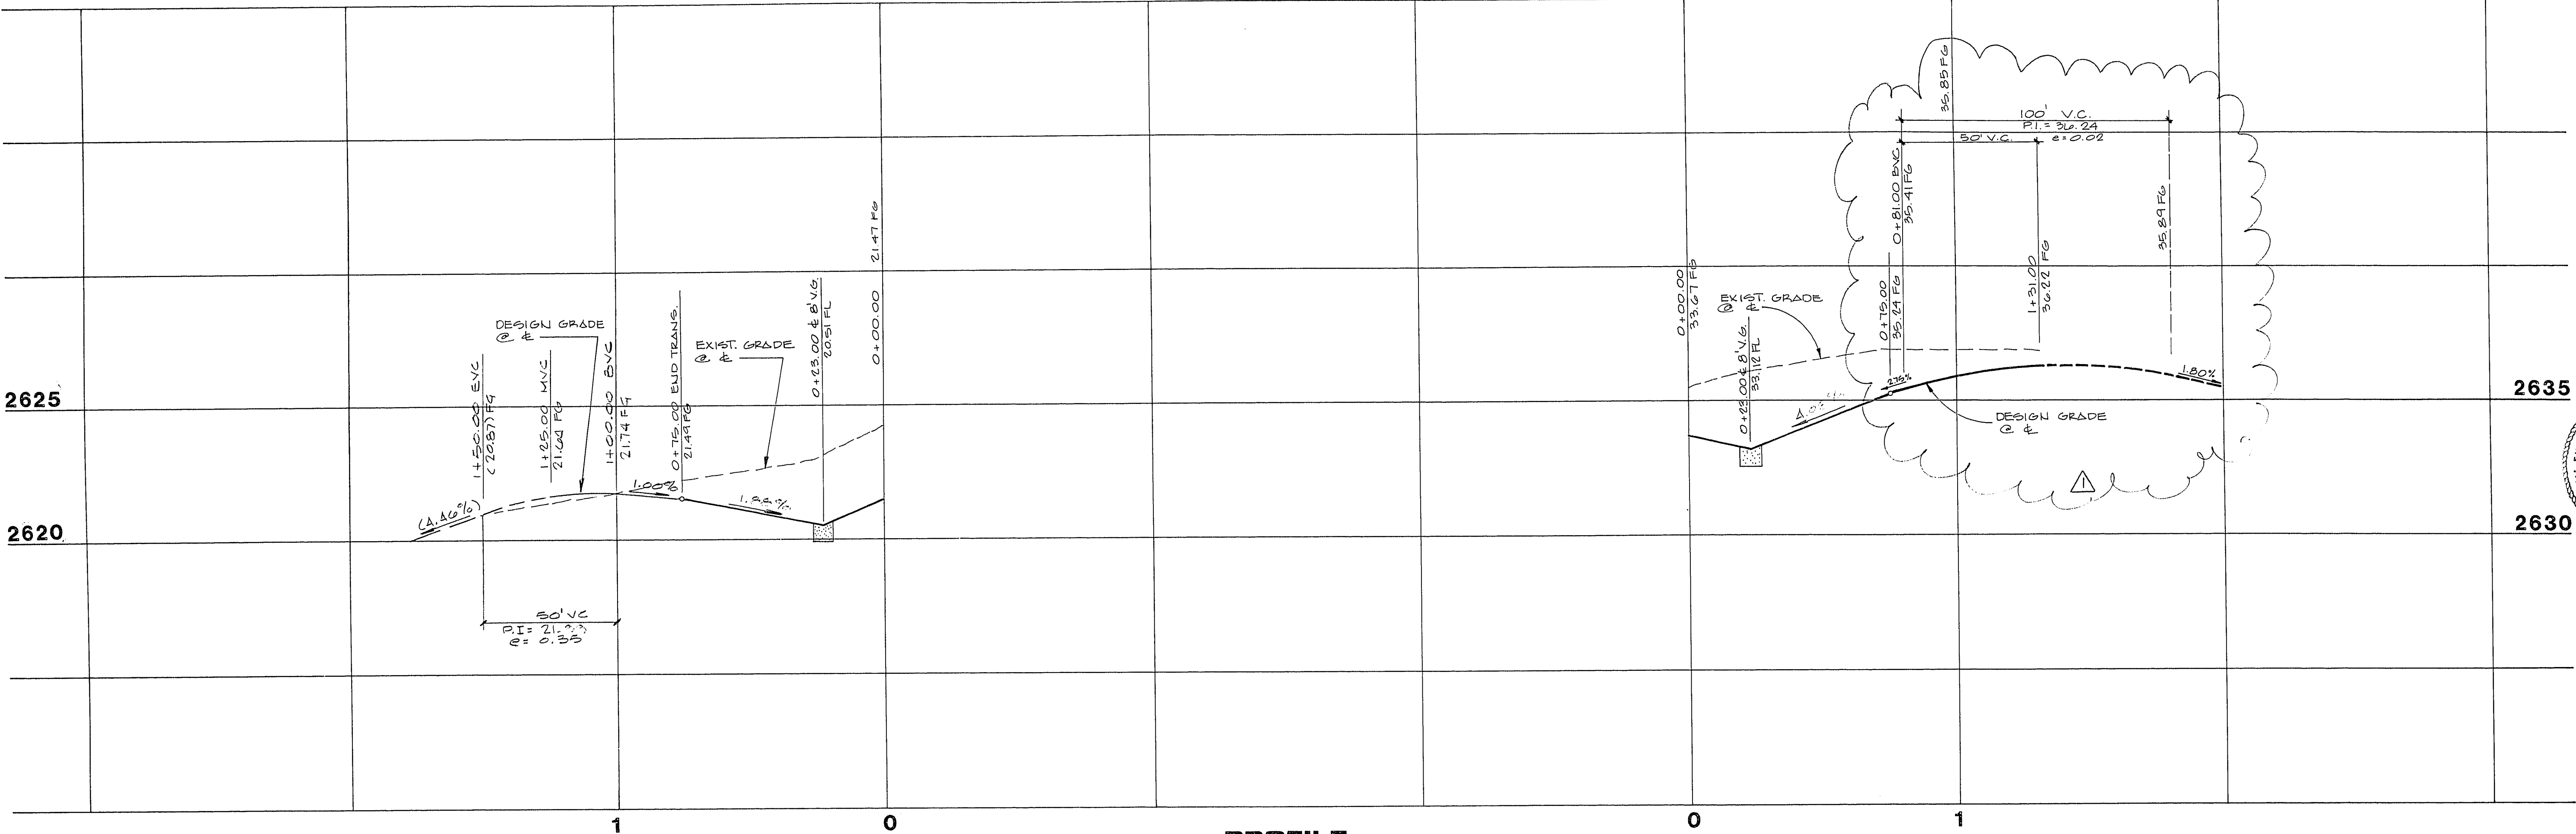

G.C. WALLACE, INC.
Engineering/Architecture

LEWIS HOMES OF NEVADA
EVERGREEN IN THE HILLS AT SUMMERLIN
DRAGON TREE
CROOKED PINE DRIVE