



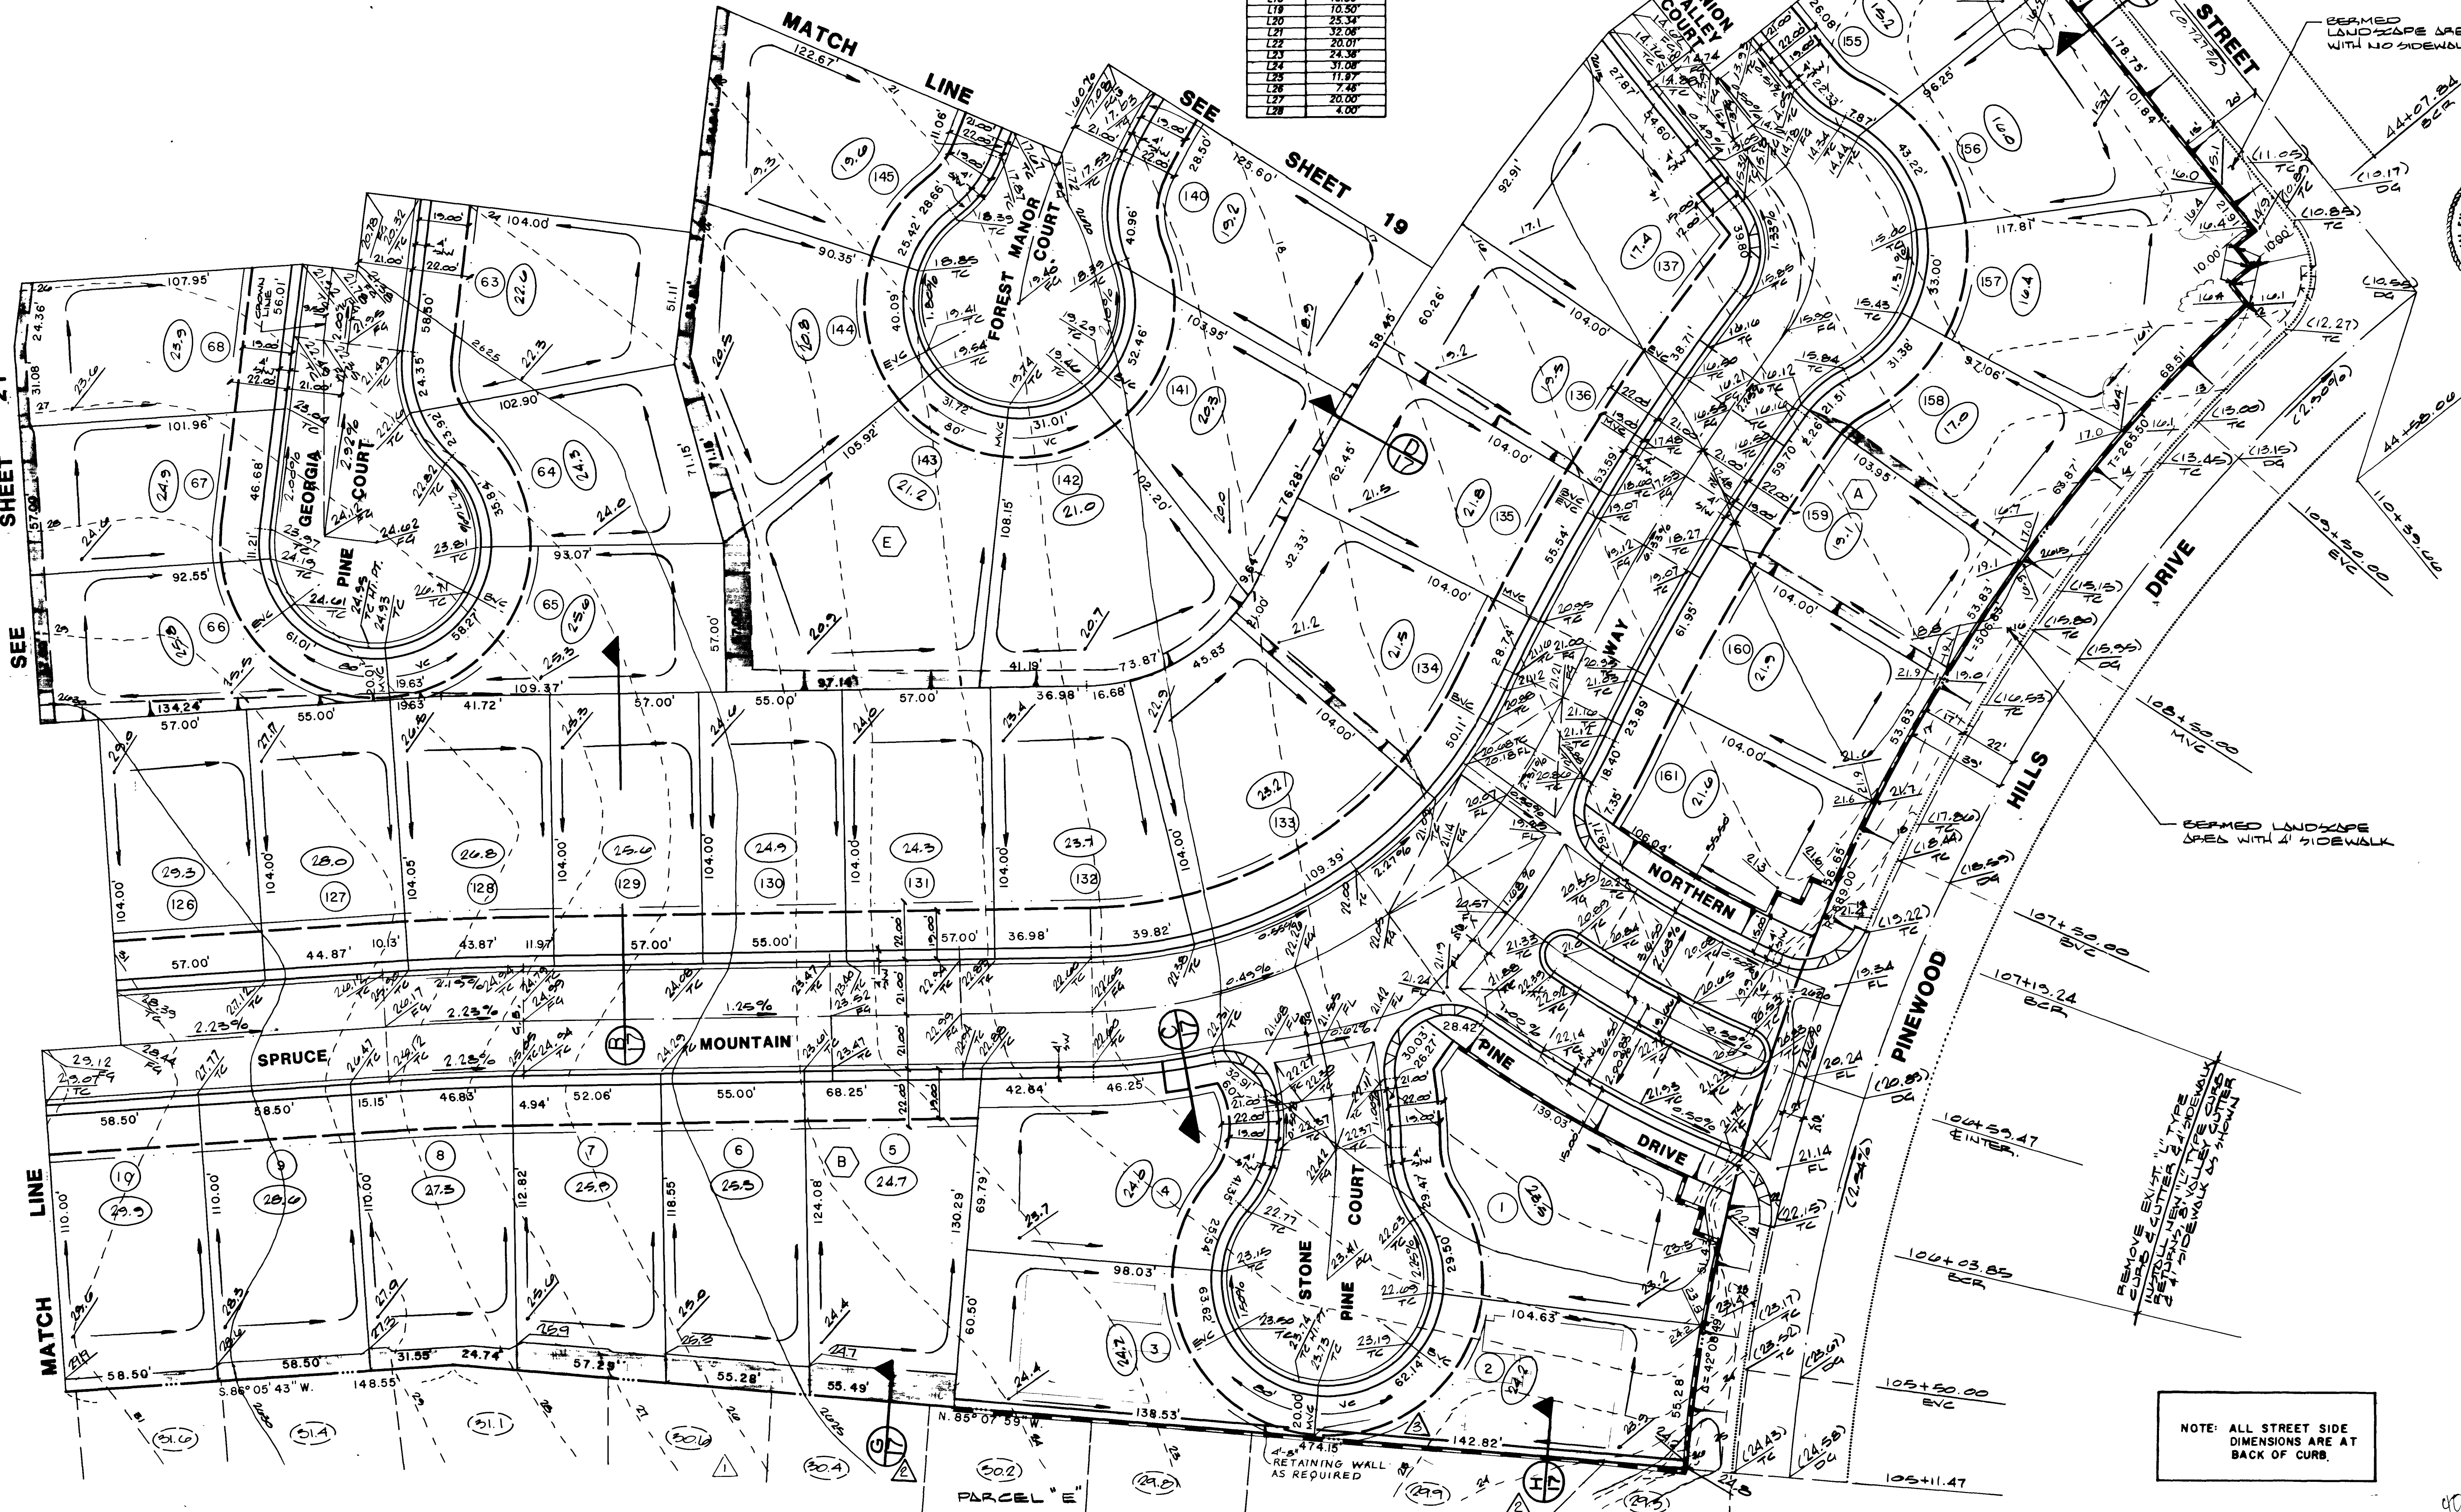


LINE	DISTANCE
1	10.00
2	10.00
3	8.28
4	15.14
5	4.95
6	18.83
7	8.80
8	17.38
9	8.59
10	17.38

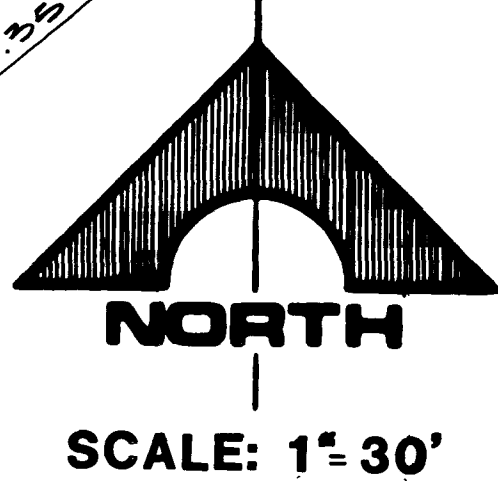

NOTE: ALL STREET SIDE DIMENSIONS ARE AT BACK OF CURB.



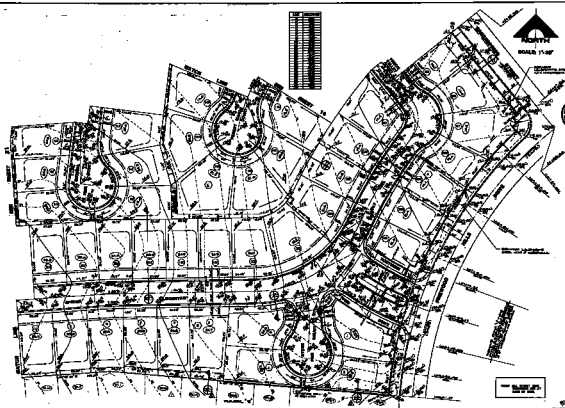

NORTH
 10