

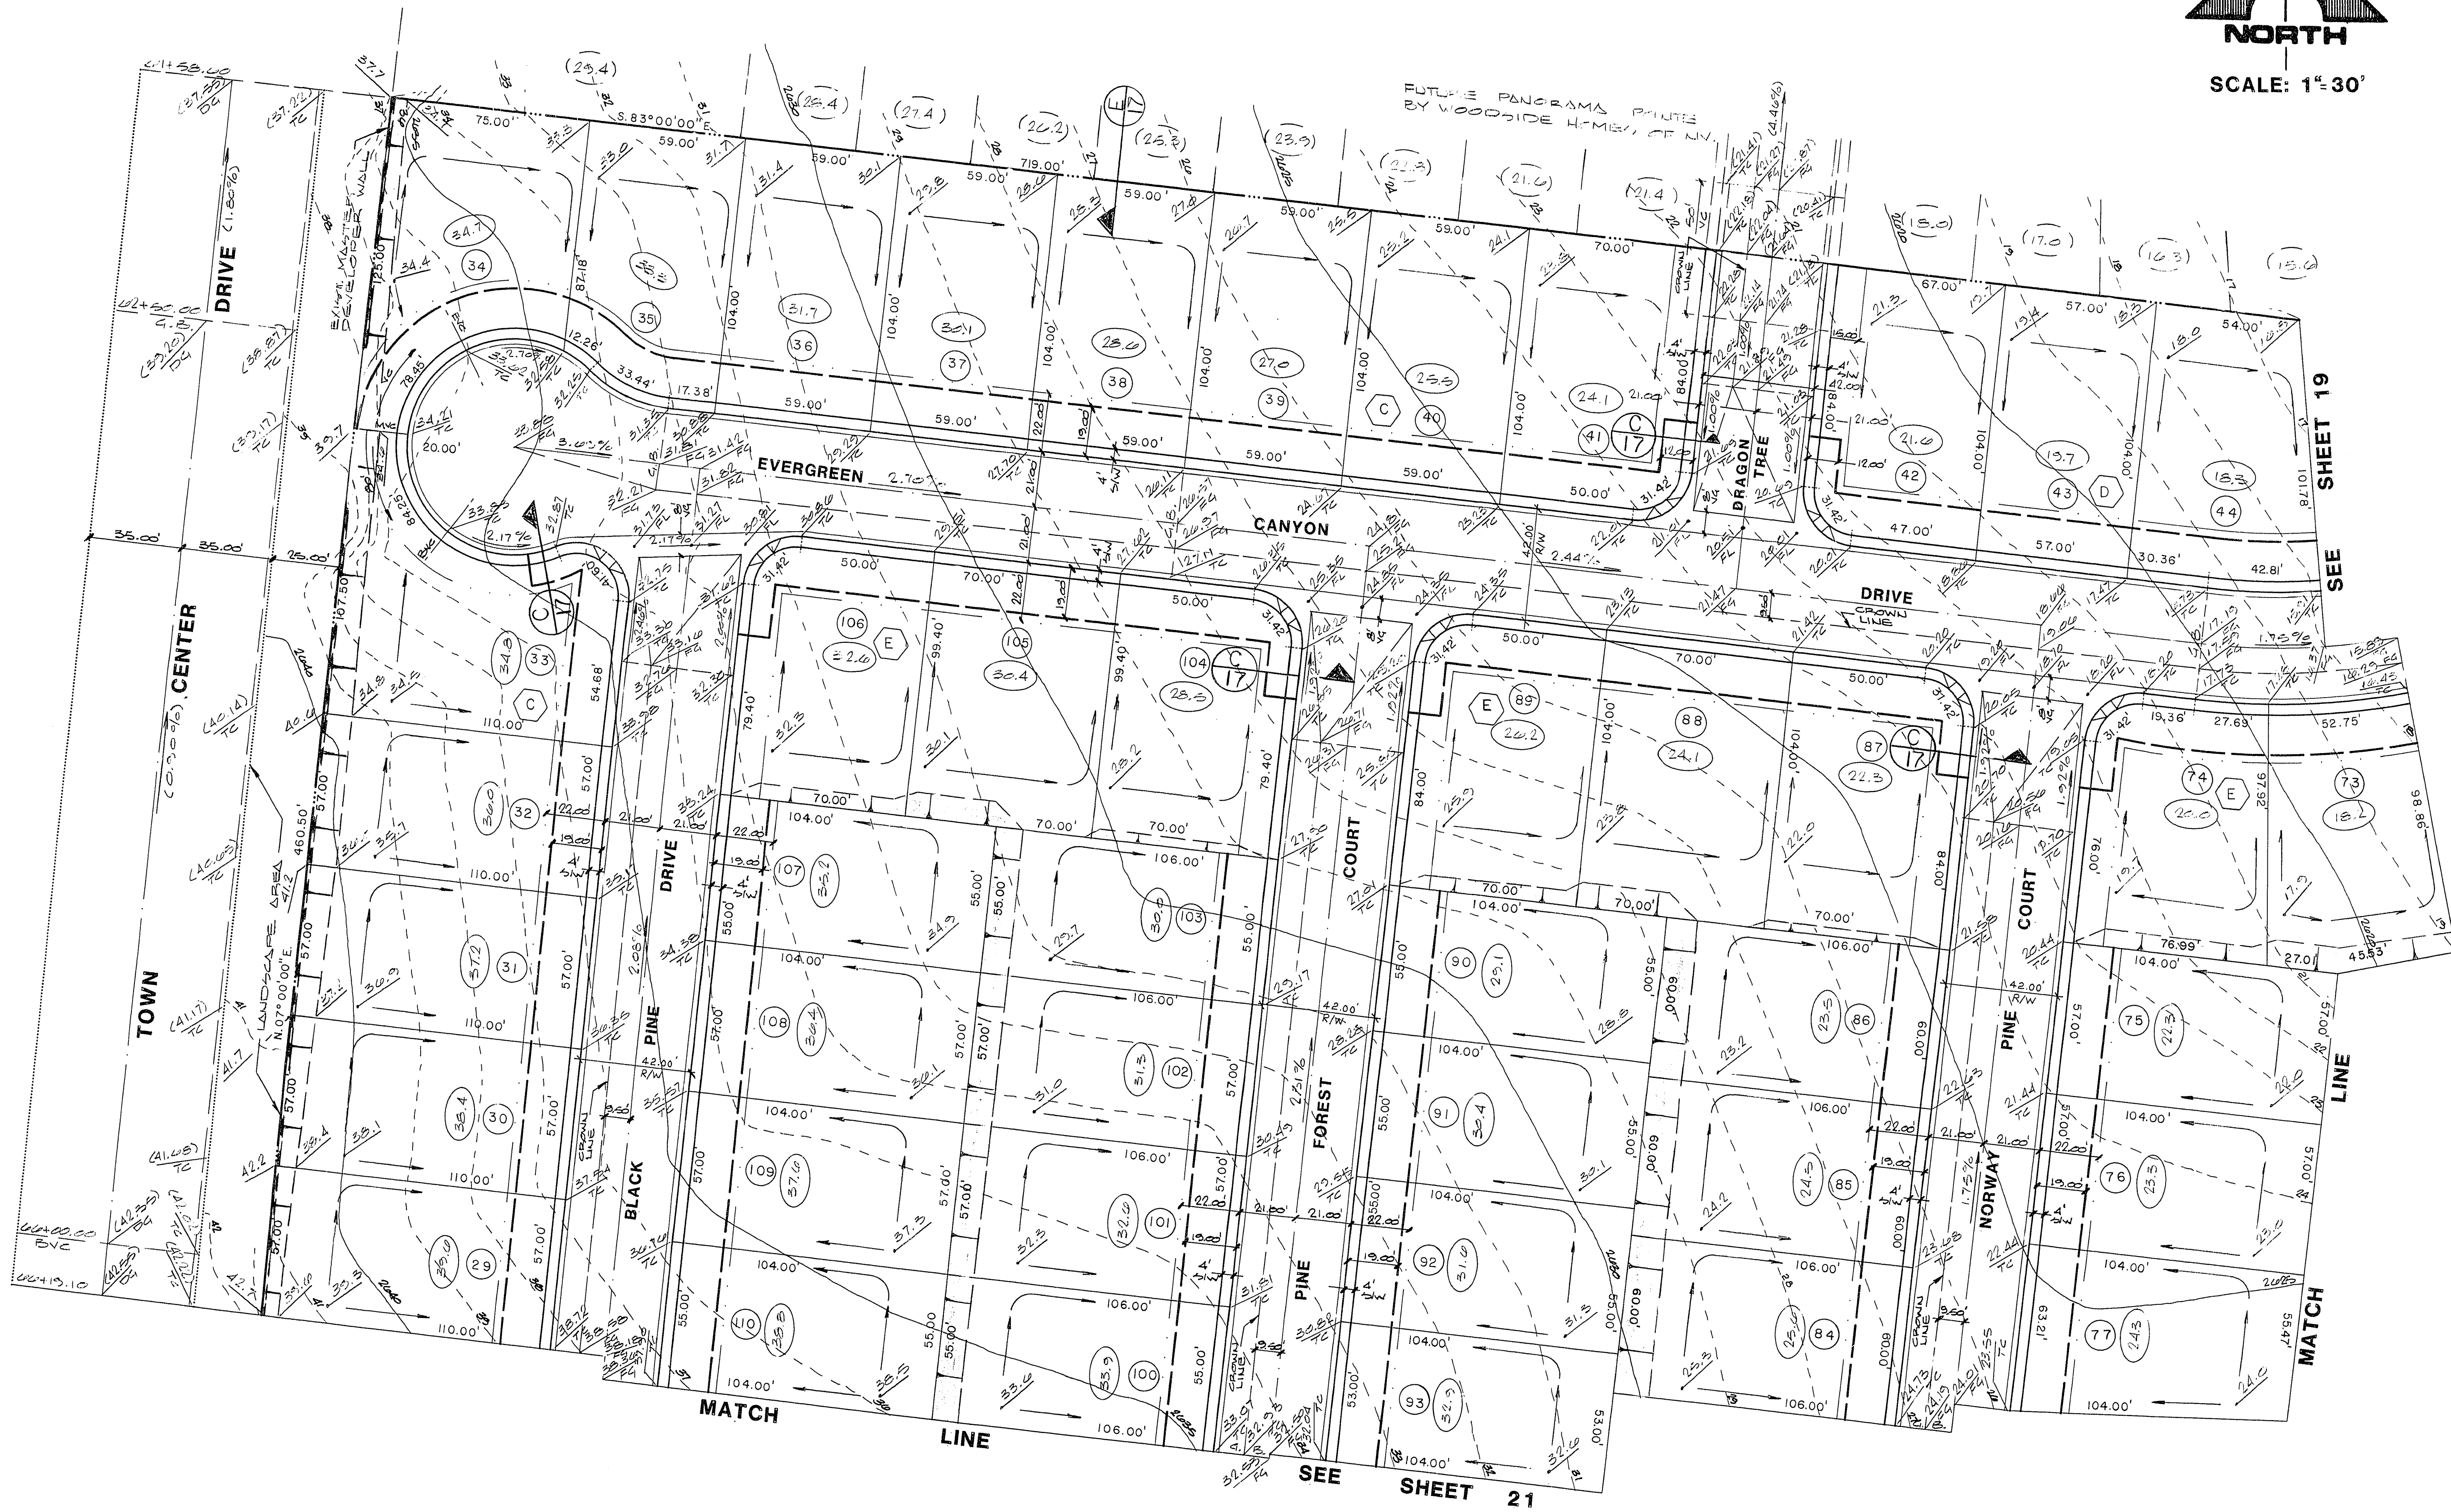


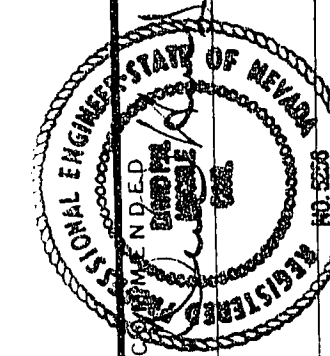

NOTE: ALL STREET SIDE
DIMENSIONS ARE AT
BACK OF CURB.

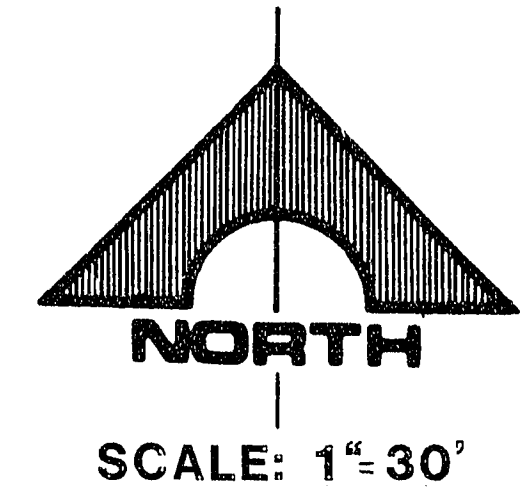

REV	DATE	DESCRIPTION
LEWIS HOMES OF NEVADA
EVERGREEN IN THE HILLS AT SUMMERLIN
GRADING PLAN

G.C. WALLACE, INC.
Engineering/Architecture
1555 SOUTH RAINBOW BLVD., LAS VEGAS, NEVADA 89102

SHEET
20
OF 21 SHEETS

Grdy 107Y-4/26