


JOB NO. 620.701ED

11-07 1-01-01

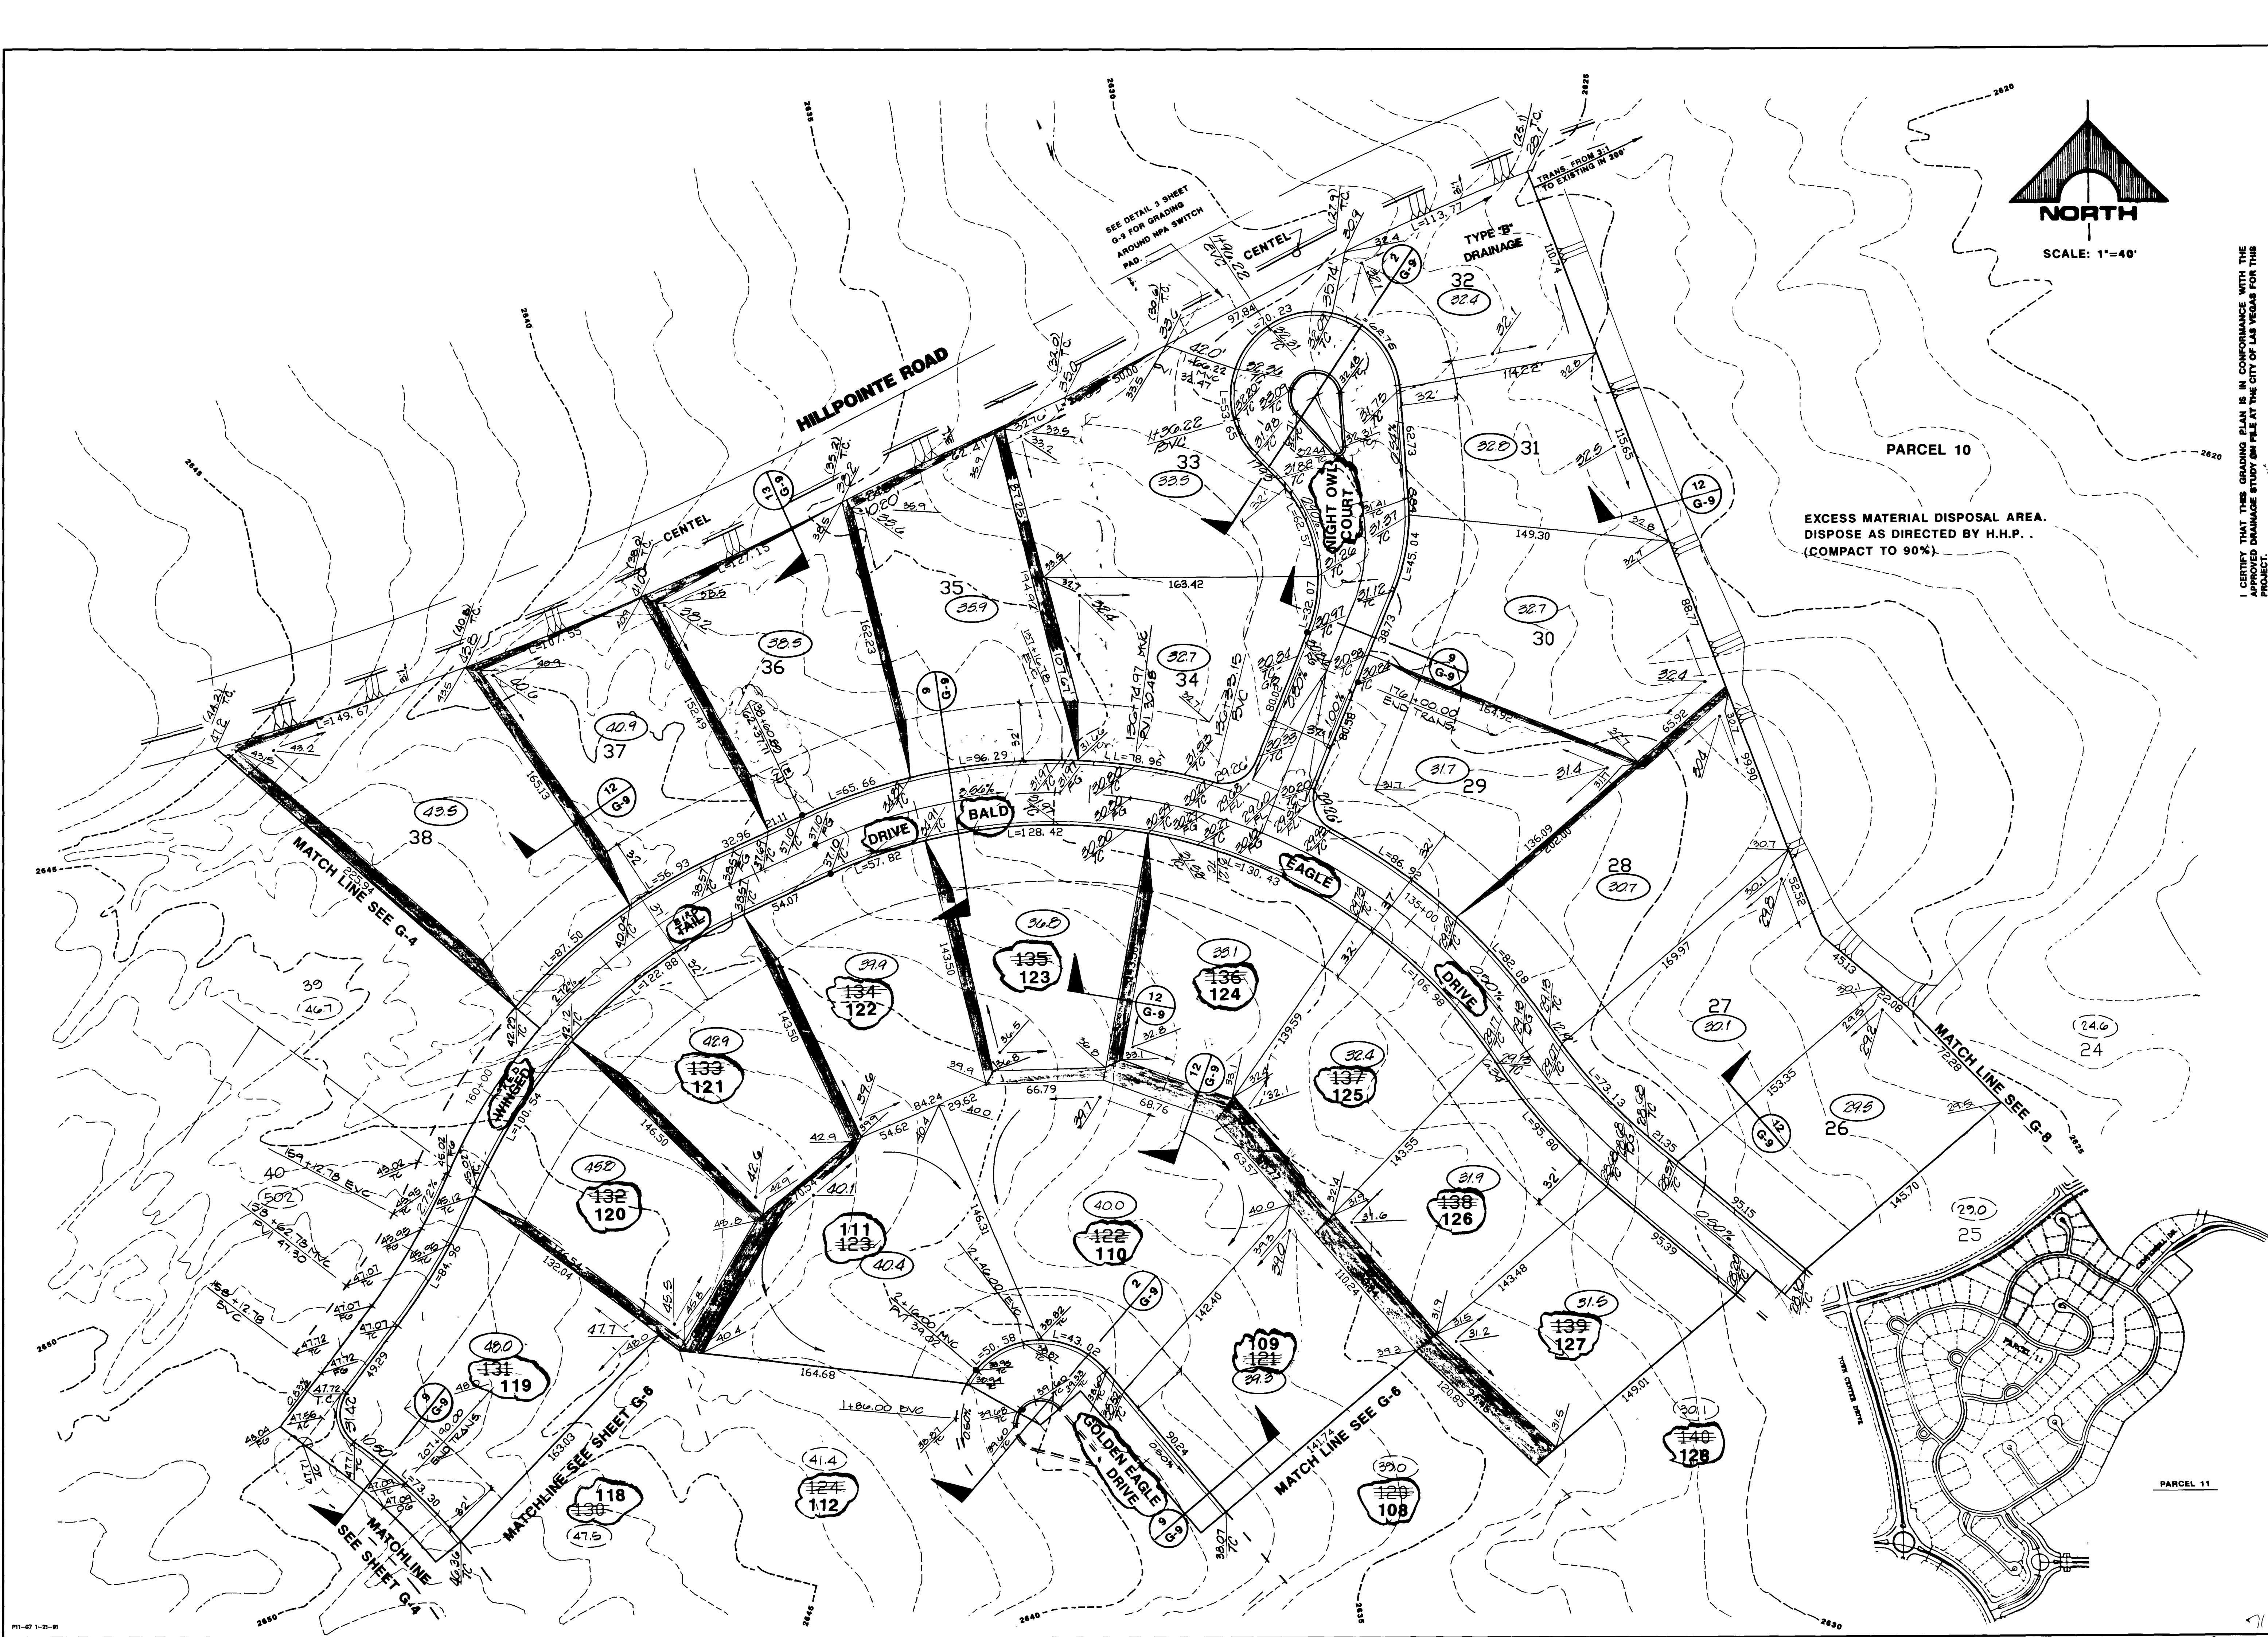

I CERTIFY THAT THIS GRADING PLAN IS IN CONFORMANCE WITH THE
APPROVED GRADING STUDY FOR THE CITY OF LAS VEGAS FOR THIS
PROJECT.

REVISION	DATE	DESCRIPTION
1	11/11/91	ISSUED FOR CONSTRUCTION
2	11/11/91	ISSUED FOR CONSTRUCTION
3	11/11/91	ISSUED FOR CONSTRUCTION
4	11/11/91	ISSUED FOR CONSTRUCTION
5	11/11/91	ISSUED FOR CONSTRUCTION

RECOMMENDED BY: *[Signature]*
DATE: 11/11/91
PROJECT: SUMMERLIN - VILLAGE 1 SOUTH
EAGLE HILLS
GRADING PLAN VII

G.C. WALLACE, INC.
Engineering/Architecture
3555 SOUTH RAINBOW BLVD., LAS VEGAS, NEVADA 89103
SHEET
G-7
SHT 9 OF 11

Grdy. 107Y-4165

