



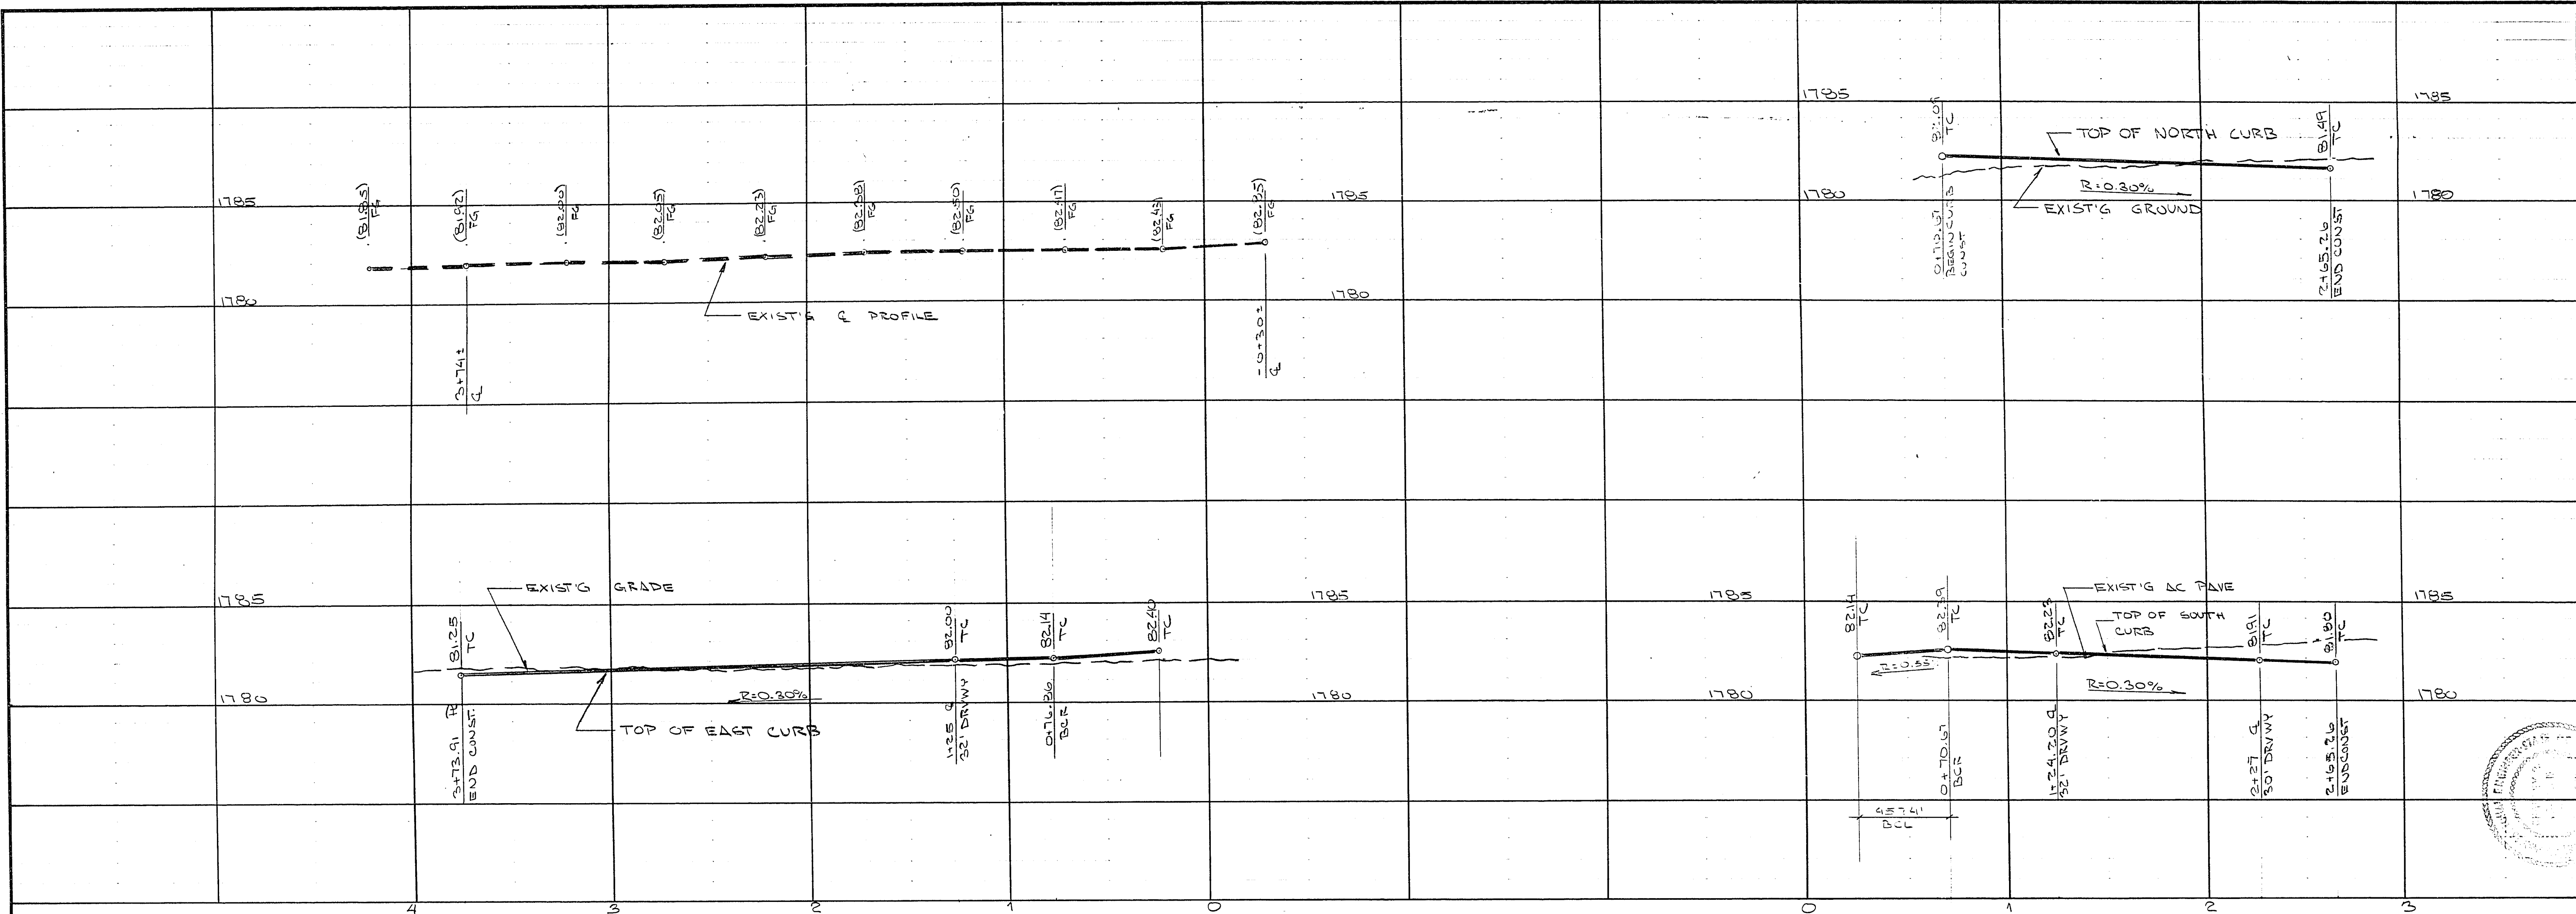

REV	DATE	BY	REVISION
1	11/13/81	CHARLEY R JOHNSON PE	NEV CERT 3005
2			
3			
4			
5			
6			
7			
8			
9			
10			

CONSULTING ENGINEERS • PLANNERS
2800 WEST SAHARA AVENUE BUILDING 4 SUITE B
LAS VEGAS, NEVADA 89102 PHONE (702) 873-7550

nevada
vtm

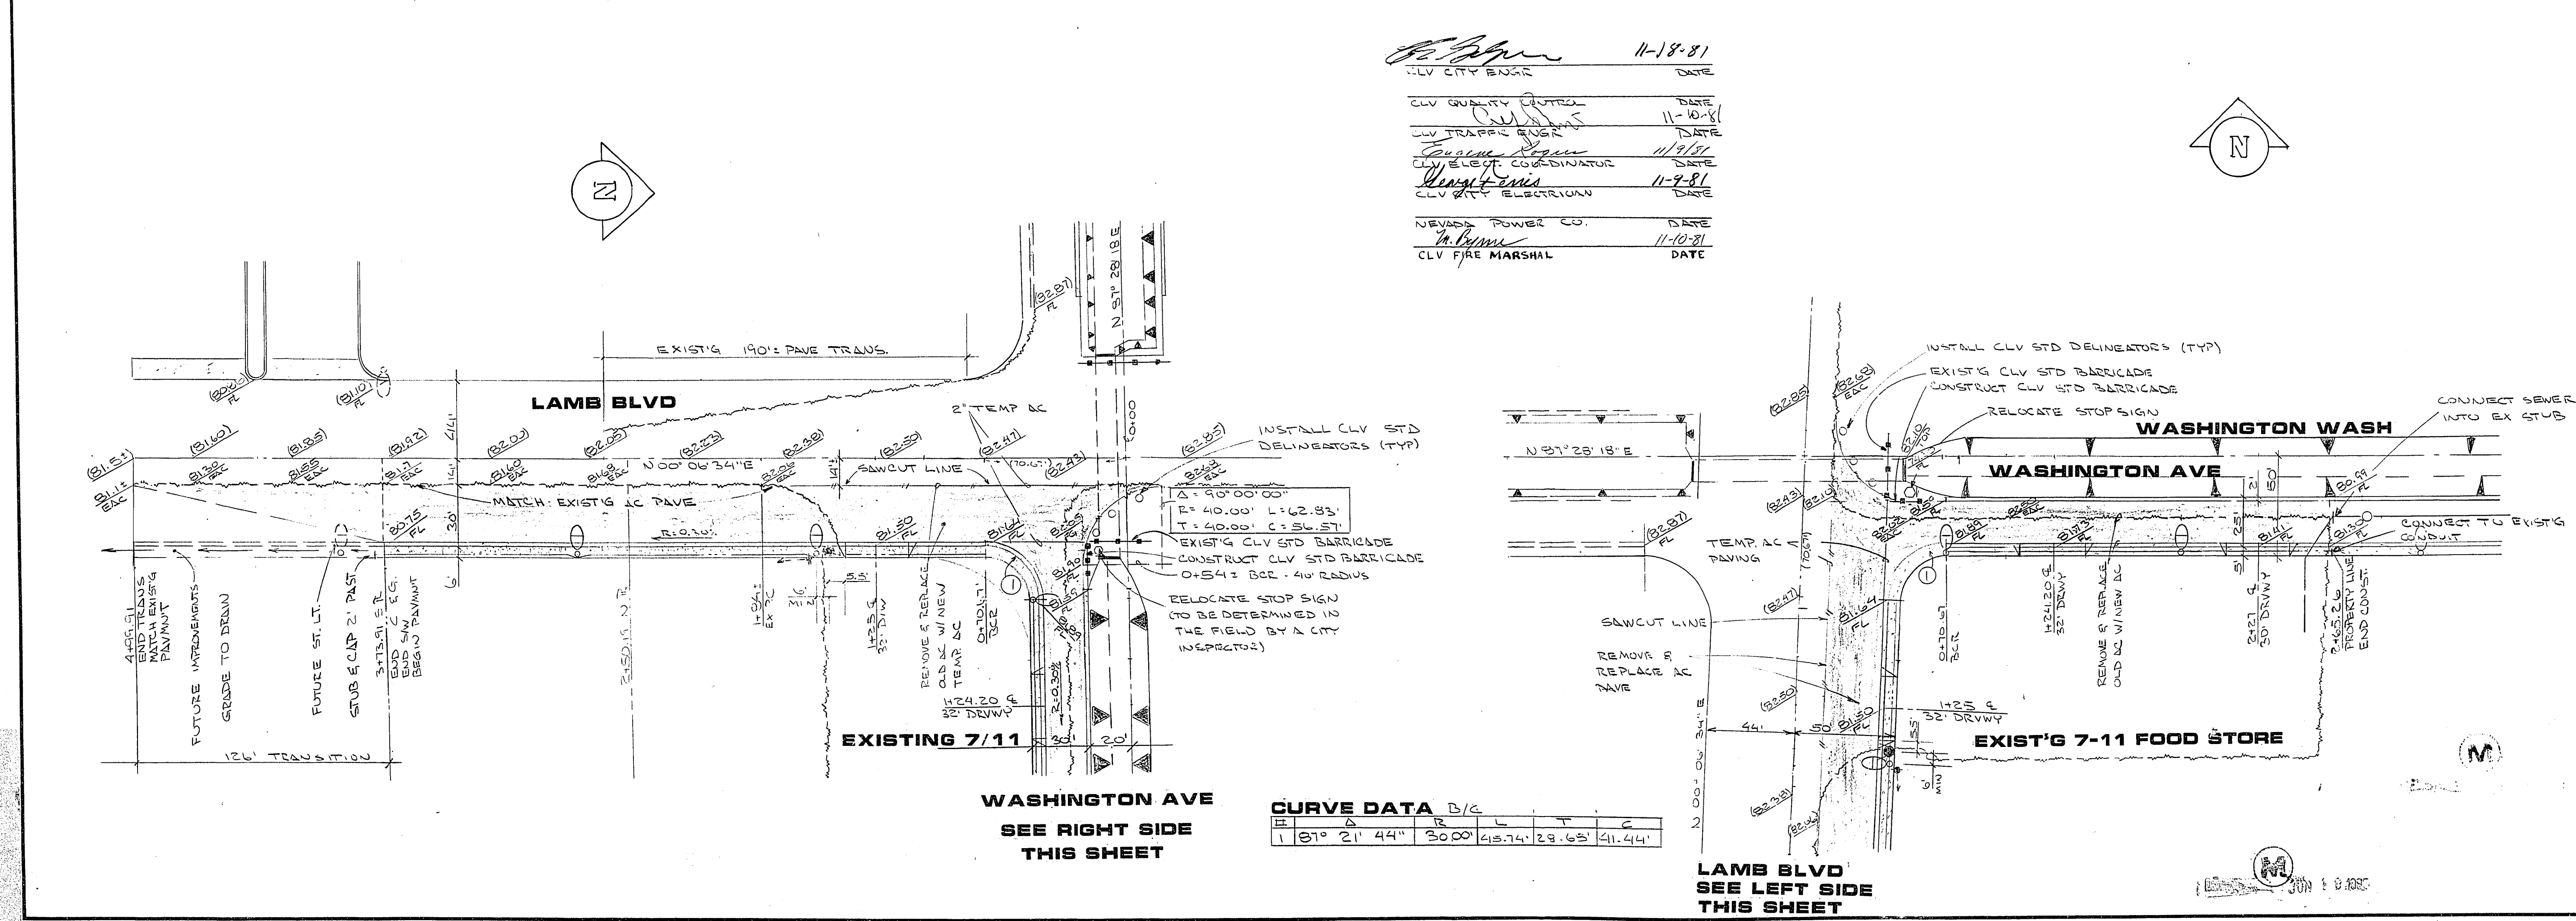

11-18-81
CLV CITY ENGINEER
DATE
11-10-81
CLV TRAFFIC ENGINEER
DATE
11-9-81
CLV ELECT COORDINATOR
DATE
11-9-81
CLV CITY ELECTRICIAN
DATE
11-10-81
CLV FIRE MARSHAL
DATE

CURVE DATA

STATION	ANGLE	RADIUS	LENGTH	CHORD	OFFSET
1	87° 21' 44"	3000'	415.74'	28.63'	41.44'

STREET PLAN & PROFILE	
DESERT SANDS VILLAS	
PROJECT	
WO NO. 2891	
BY CRD DWM	
DATE	
SCALE HORIZ 1" = 40'	
VERT 1" = 4'	
SHEET	
2	
OF 2 SHEETS	

28-4-10 107. V 1193