


1-4-61

SHEET  
8-257  
HARPER

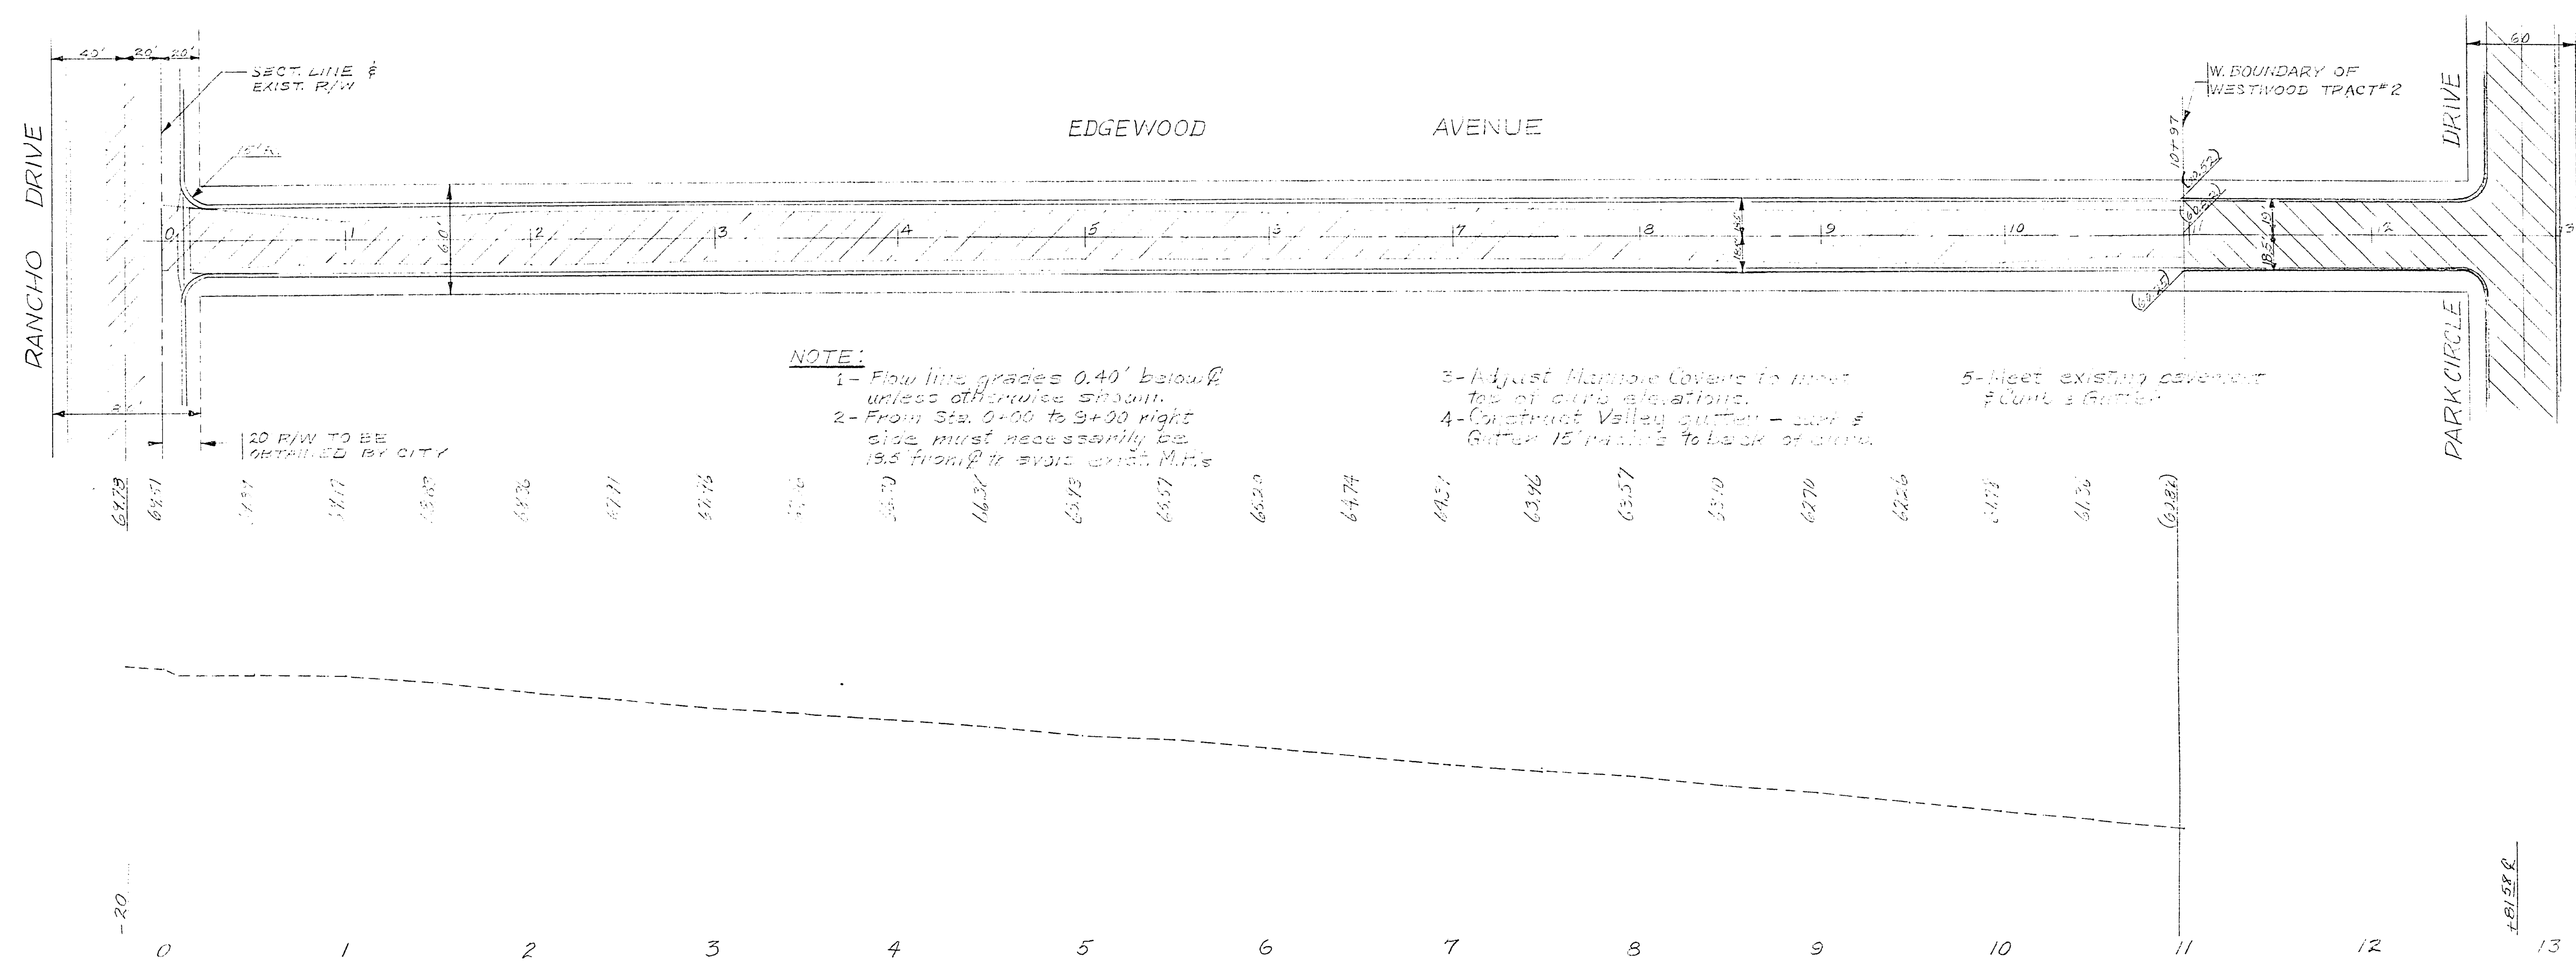

B.M. #152 - ELEV. 2069.370  
NORTH EAST CORNER OF  
EDGEWOOD AVENUE

2075  
2070  
2065  
2060

2075  
2070  
2065  
2060

NORTH  
SOUTH

|                                                |                          |
|------------------------------------------------|--------------------------|
| CITY OF LAS VEGAS, NEVADA<br>ENGINEERING DEPT. |                          |
| EDGEWOOD AVENUE<br>RANCHO DR. TO PARK CIRCLE   |                          |
| DESIGNED BY HARPER                             | DATE                     |
| DRAWN BY L. HARPER                             | SCALE 1"=50'H.-1/4"=5'V. |
| CHECKED BY                                     | FIELD BOOK NO. 56-20     |
| APPROVED                                       | WORK ORDER NO. 50-89-30  |
| CITY ENGR.                                     | DRAWING NO.              |
|                                                | 107-VI20                 |