


- 1-Flow line grades 0.40' below & unless otherwise shown.
- 2-Adjust manhole covers to meet top of curb elevations. No's 1 & 3

3.- From sta. 0+00 to 9+00 right side of pvt. must necessarily be 18.5' from ℓ to avoid existing manholes.

4. - Construct valley gutter & curb & gutter 15' radius to face of curb.

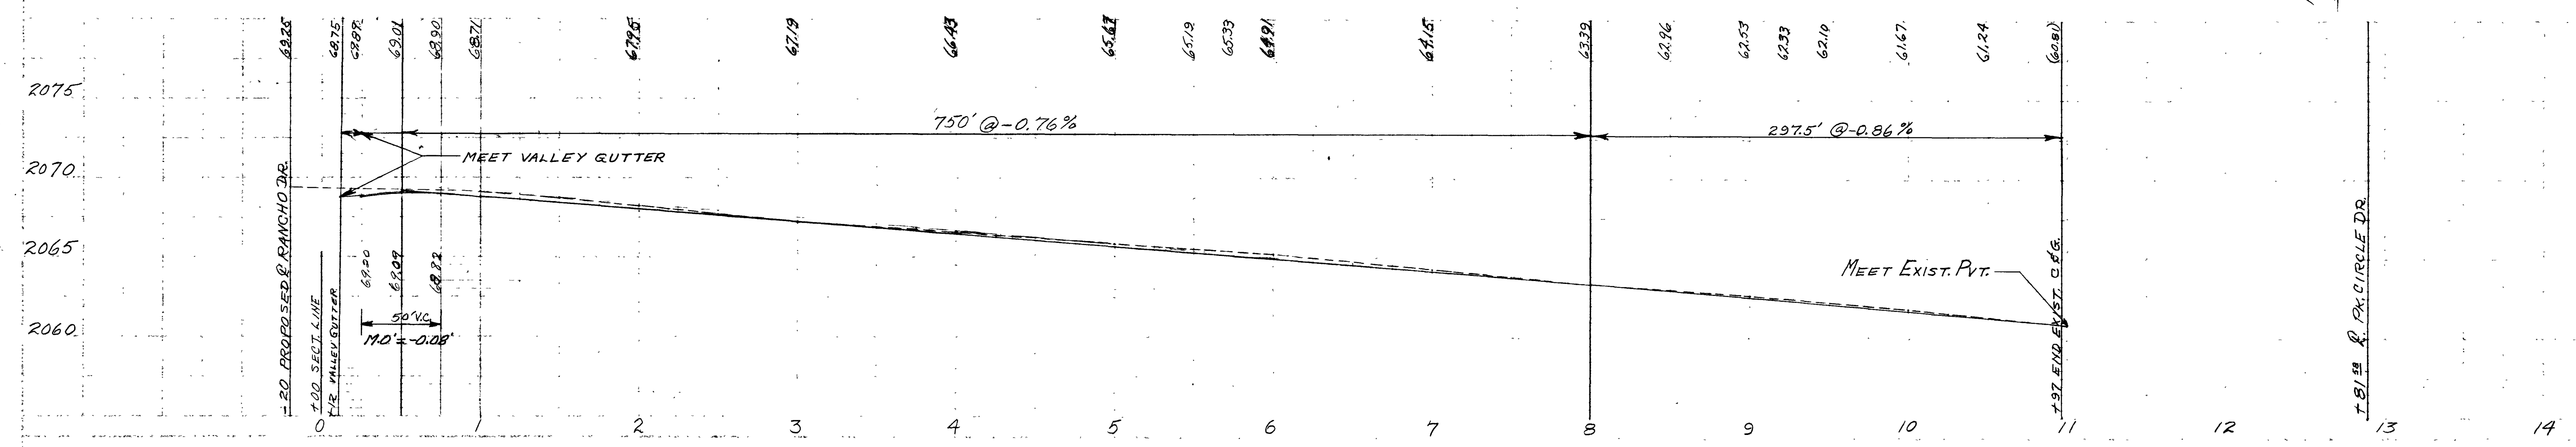


ITEM	ESTIMATE OF QUANTITIES	AMOUNT	UNIT
1	EXCAVATION	5616.94	CU. YDS.
2	A.C. PAVEMENT	420.778	SQ. FT.
3	CONST. "L" TYPE C&G	2187.12	LIN. FT.
4	ADJUST MANHOLE COVERS	2	EACH
5	CONST. VALLEY GUTTER	359.54	SQ. FT.
6	REMOVE & REPLACE DRIVEWAY	655.5	SQ. FT.

SUPERCEDED.
8/14/57

CITY OF LAS VEGAS, NEVADA	
ENGINEERING DEPT.	
EDGEWOOD AVENUE EAST OF RANCHO ROAD	
DESIGNED BY <u>LEA HARPER</u>	DATE <u>7-18-55</u>
DRAWN BY <u>LEA HARPER</u>	SCALE <u>1"=50' HORIZ 1"=5' VERT</u>
CHECKED BY <u>SAX</u>	FIELD BOOK NO. <u>1054</u>
APPROVED	WORK ORDER NO. <u>1104</u>
CITY ENG.	DRAWING NO. <u>107-V120</u>

2017

2-14-60

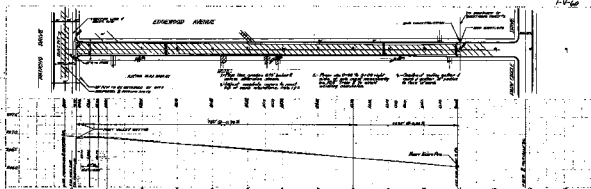

NO.	DATE	DESCRIPTION
1	2-14-60	PREPARED BY
2		CHECKED BY
3		APPROVED BY
4		
5		
6		
7		
8		
9		
10		

PREPARED BY

CITY OF LAS VEGAS, NEVADA	
ENGINEERING DEPT.	
EDGEMOOD AVENUE	
EAST OF HAWKINS ROAD	
DATE	2-14-60
BY	1073/230
CHECKED	
APPROVED	