

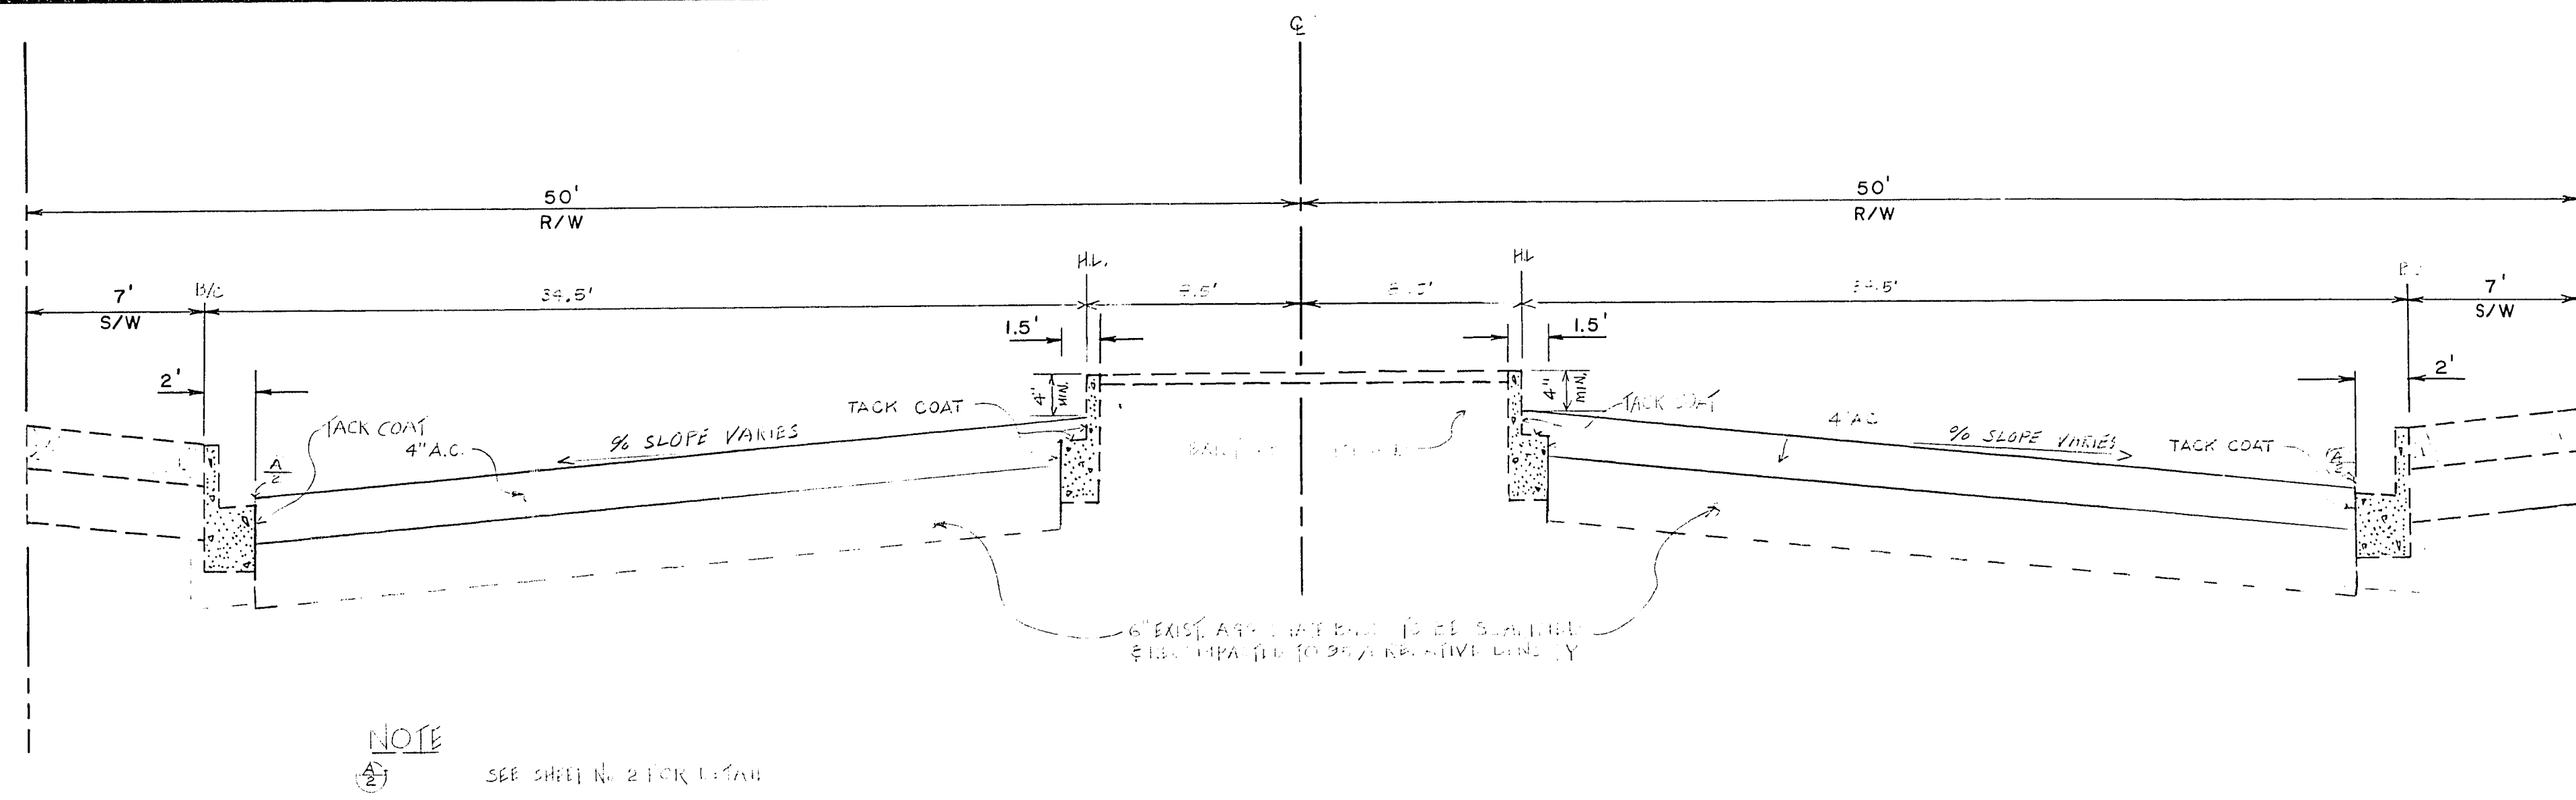


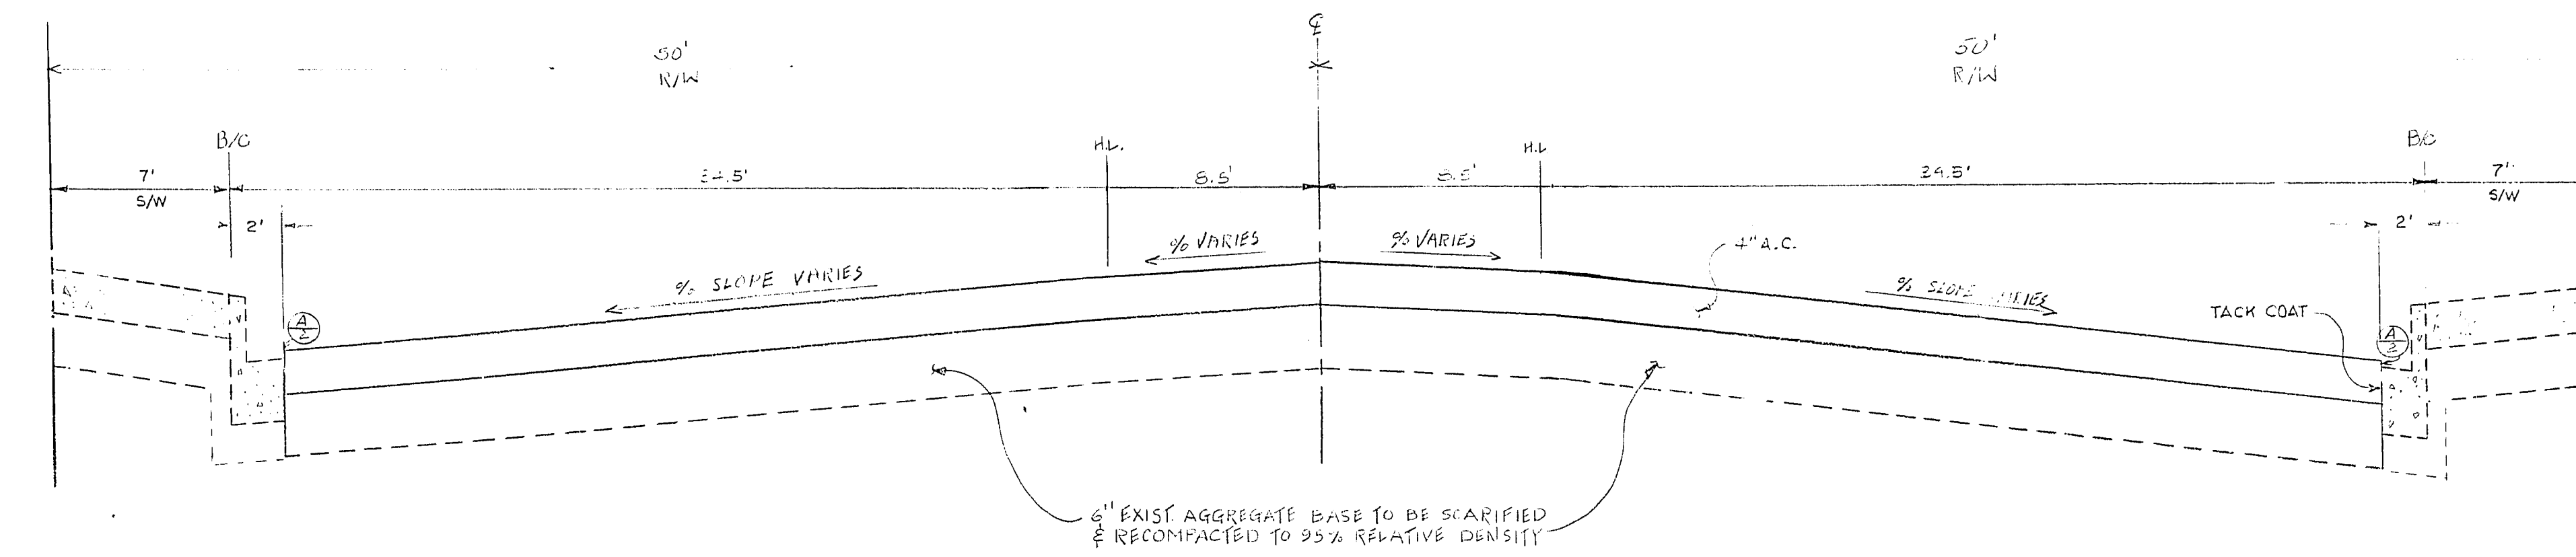

NOTE
SEE SHEET NO. 2 FOR LEGEND

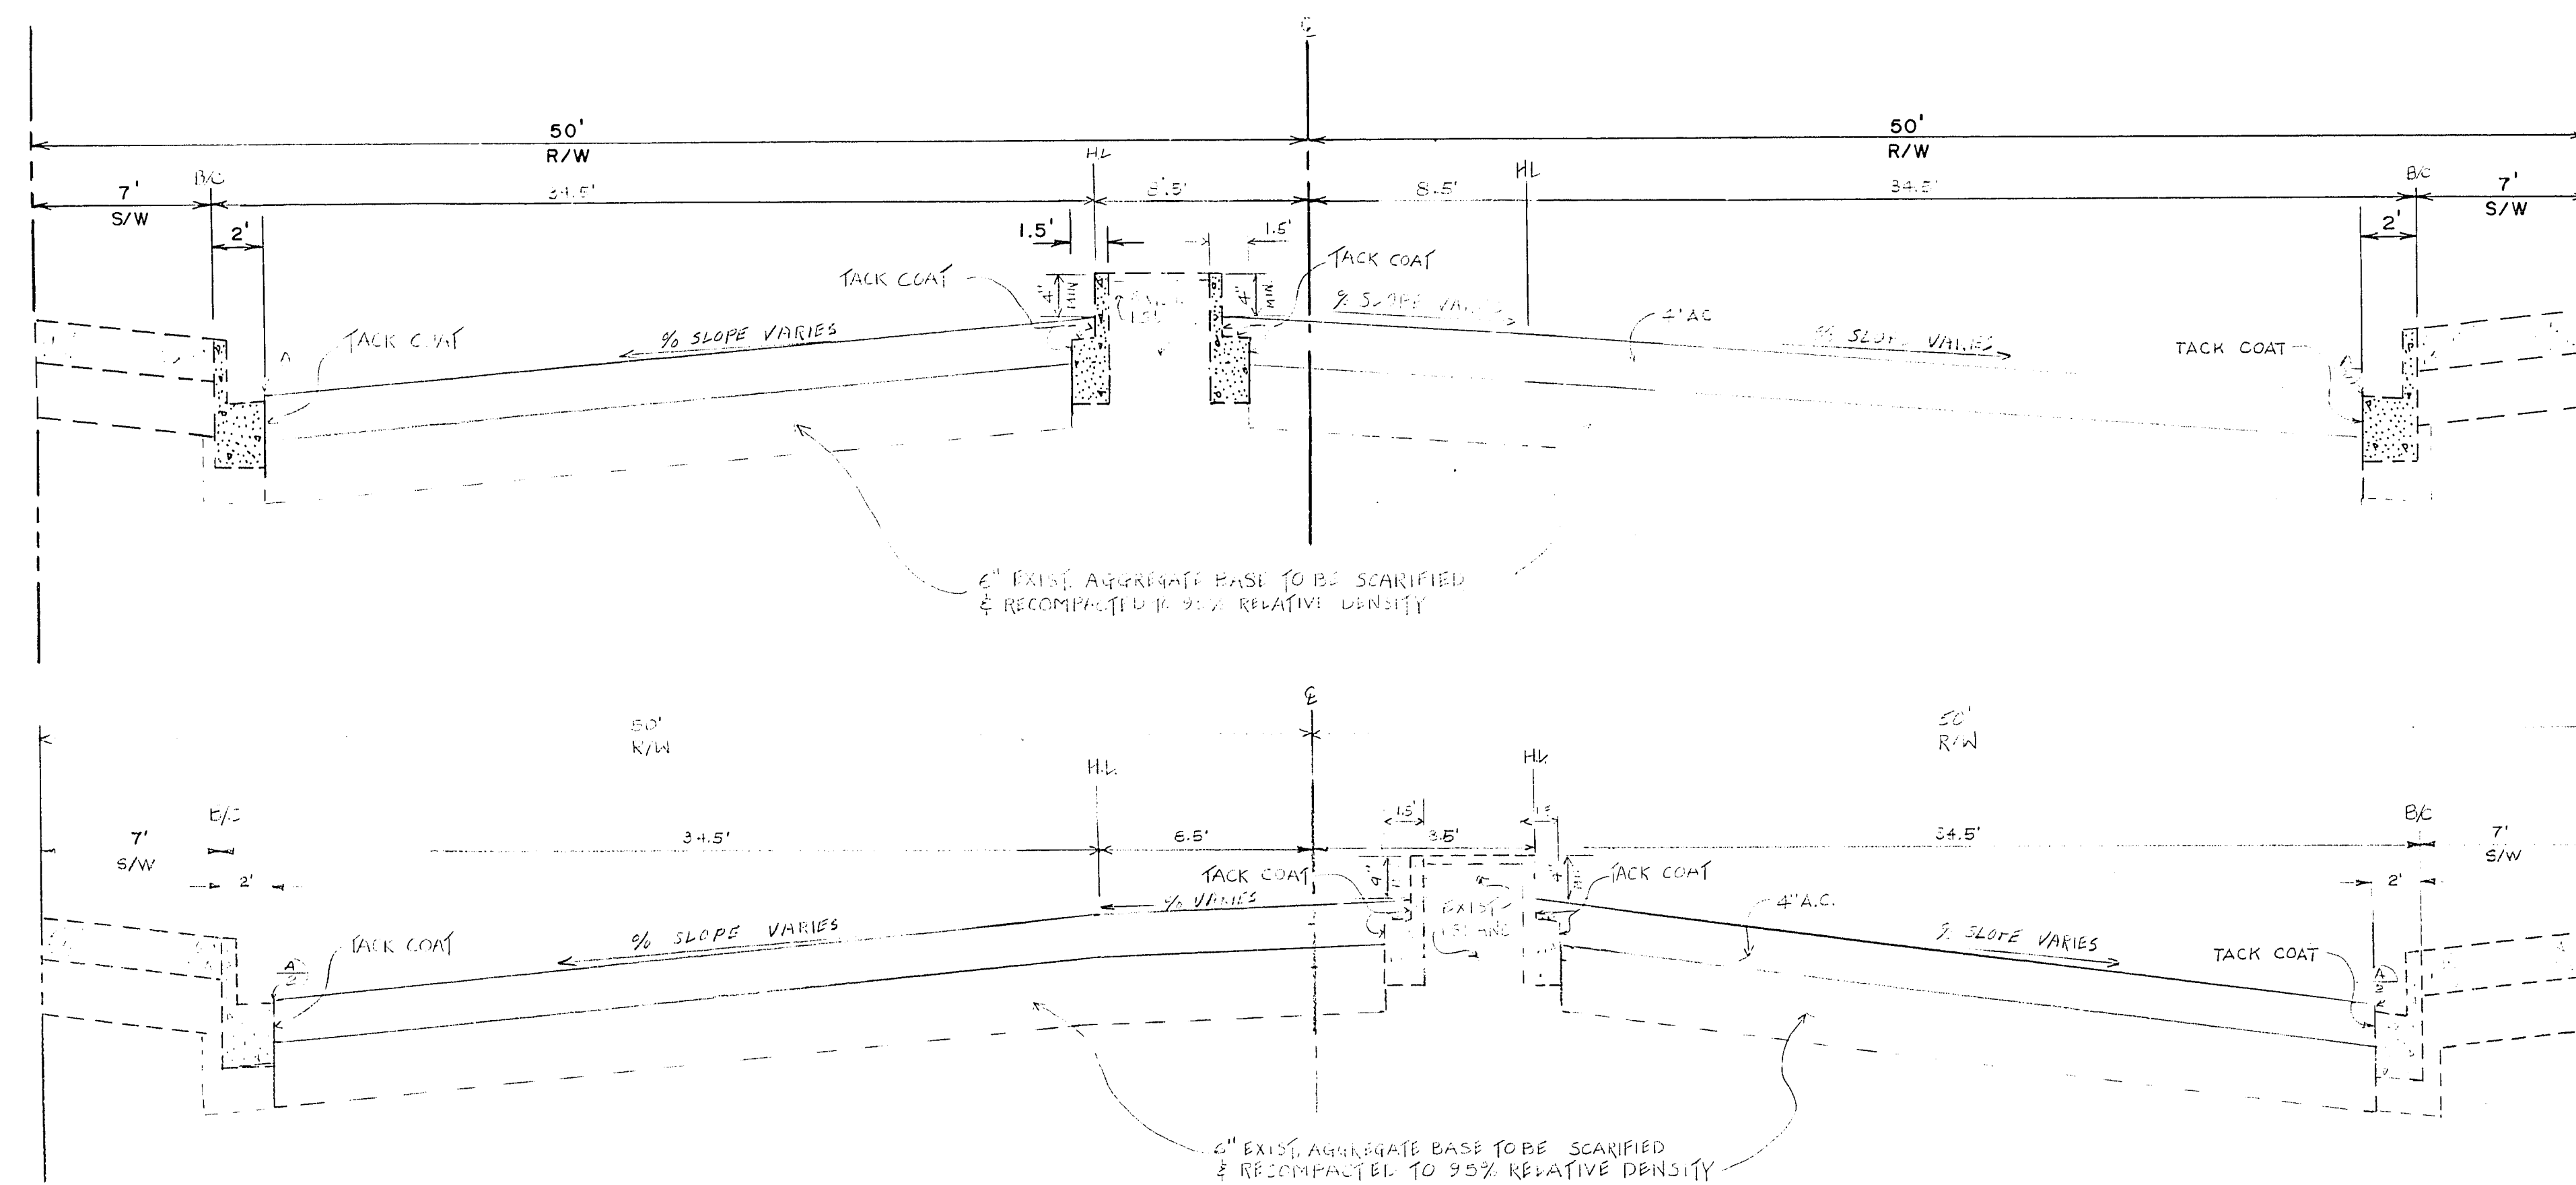

TYPICAL SECTION DETAILS
SCALE (H) 1"=3' (V) 1"=1'

LEGEND	
C — CENTER LINE	MIN — MINIMUM
R/L — RIGHT OF WAY	MAX — MAXIMUM
S — SANITARY SEWER LINE	TO BE ADJUSTED
G — GAS LINE	FG — FINISH GRADE
W — WATER LINE	FL — FLOW LINE
SD — STORM DRAIN LINE	GB — GRADE BREAK
SL — SAWCUT LINE	ELI — ELEVATION
CONC — CONCRETE	AGG — AGGREGATE
ASPH — ASPHALT	CONC — CONCRETE

Department of Public Services		Engineering Design Division	
EASTERN AVE.		TYPICAL SECTION DETAILS	
BONANZA ROAD TO OLIVER'S AVE.		LET END	
Drawing no. 107-V1211		3/26	
City of Las Vegas		Clark County	
Scale (H) 1"=3' (V) 1"=1'		W.U. 2134	
Fid. bk. no. 8-6X		Date	
Design by C. K. R. N. D. M. A.		Drawn by P. S., J. B., H. G. N. E. C.	
Revisions		Date	

29.4-165