



EASTERN AVE.

39+73.4 60. M.H., 36' LT. TEA  
 39+69.5 W.V., 2' LT. TEA.  
 39+91.6 W.V., 6.3' LT. TEA.  
 39+64.3 S.M.H. (UNDER GRADE), 33' LT. TEA.  
 40+123 S.M.H. (UNDER GRADE), 22' LT. TEA.  
 40+221 S.M.H., 41' LT.  
 41+24.5 S.M.H., 35' LT. TEA.

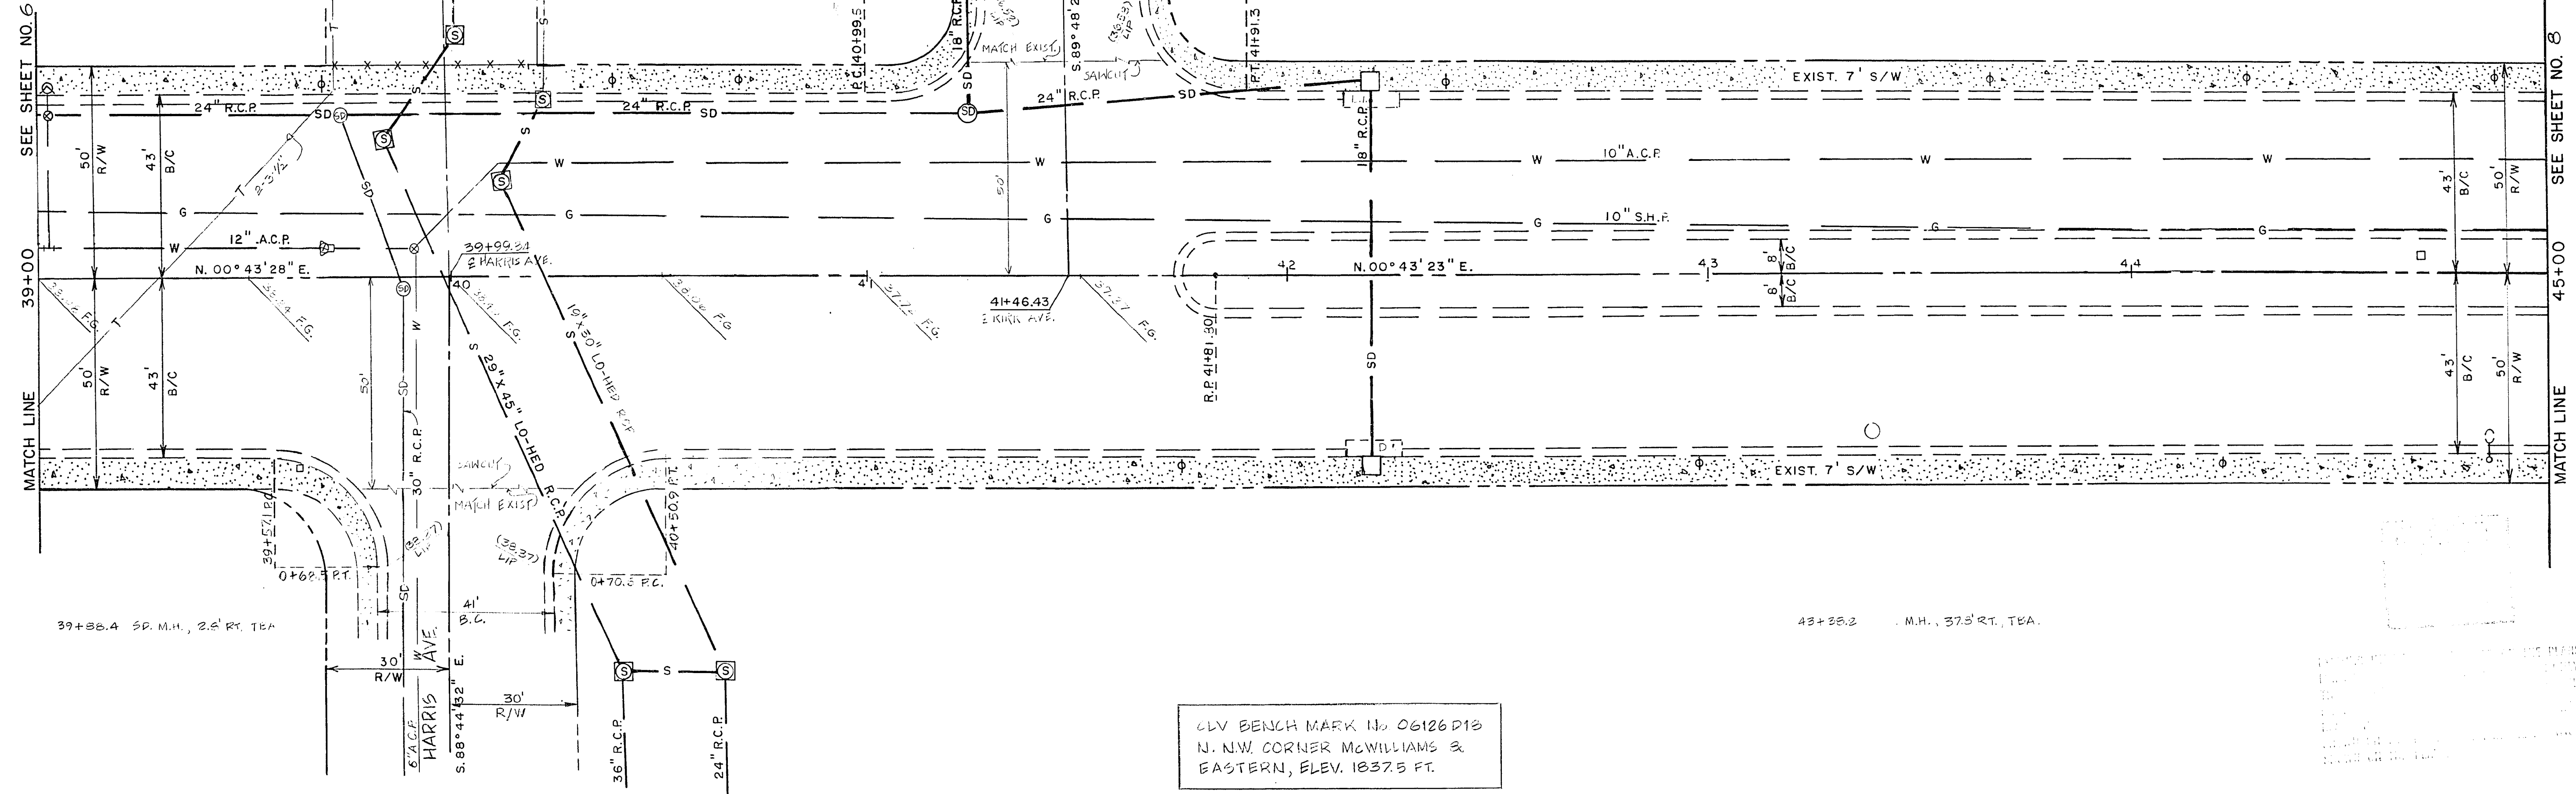

CLV BENCH MARK No 06126 D13  
 N. N.W. CORNER McWILLIAMS &  
 EASTERN, ELEV. 10375 FT.

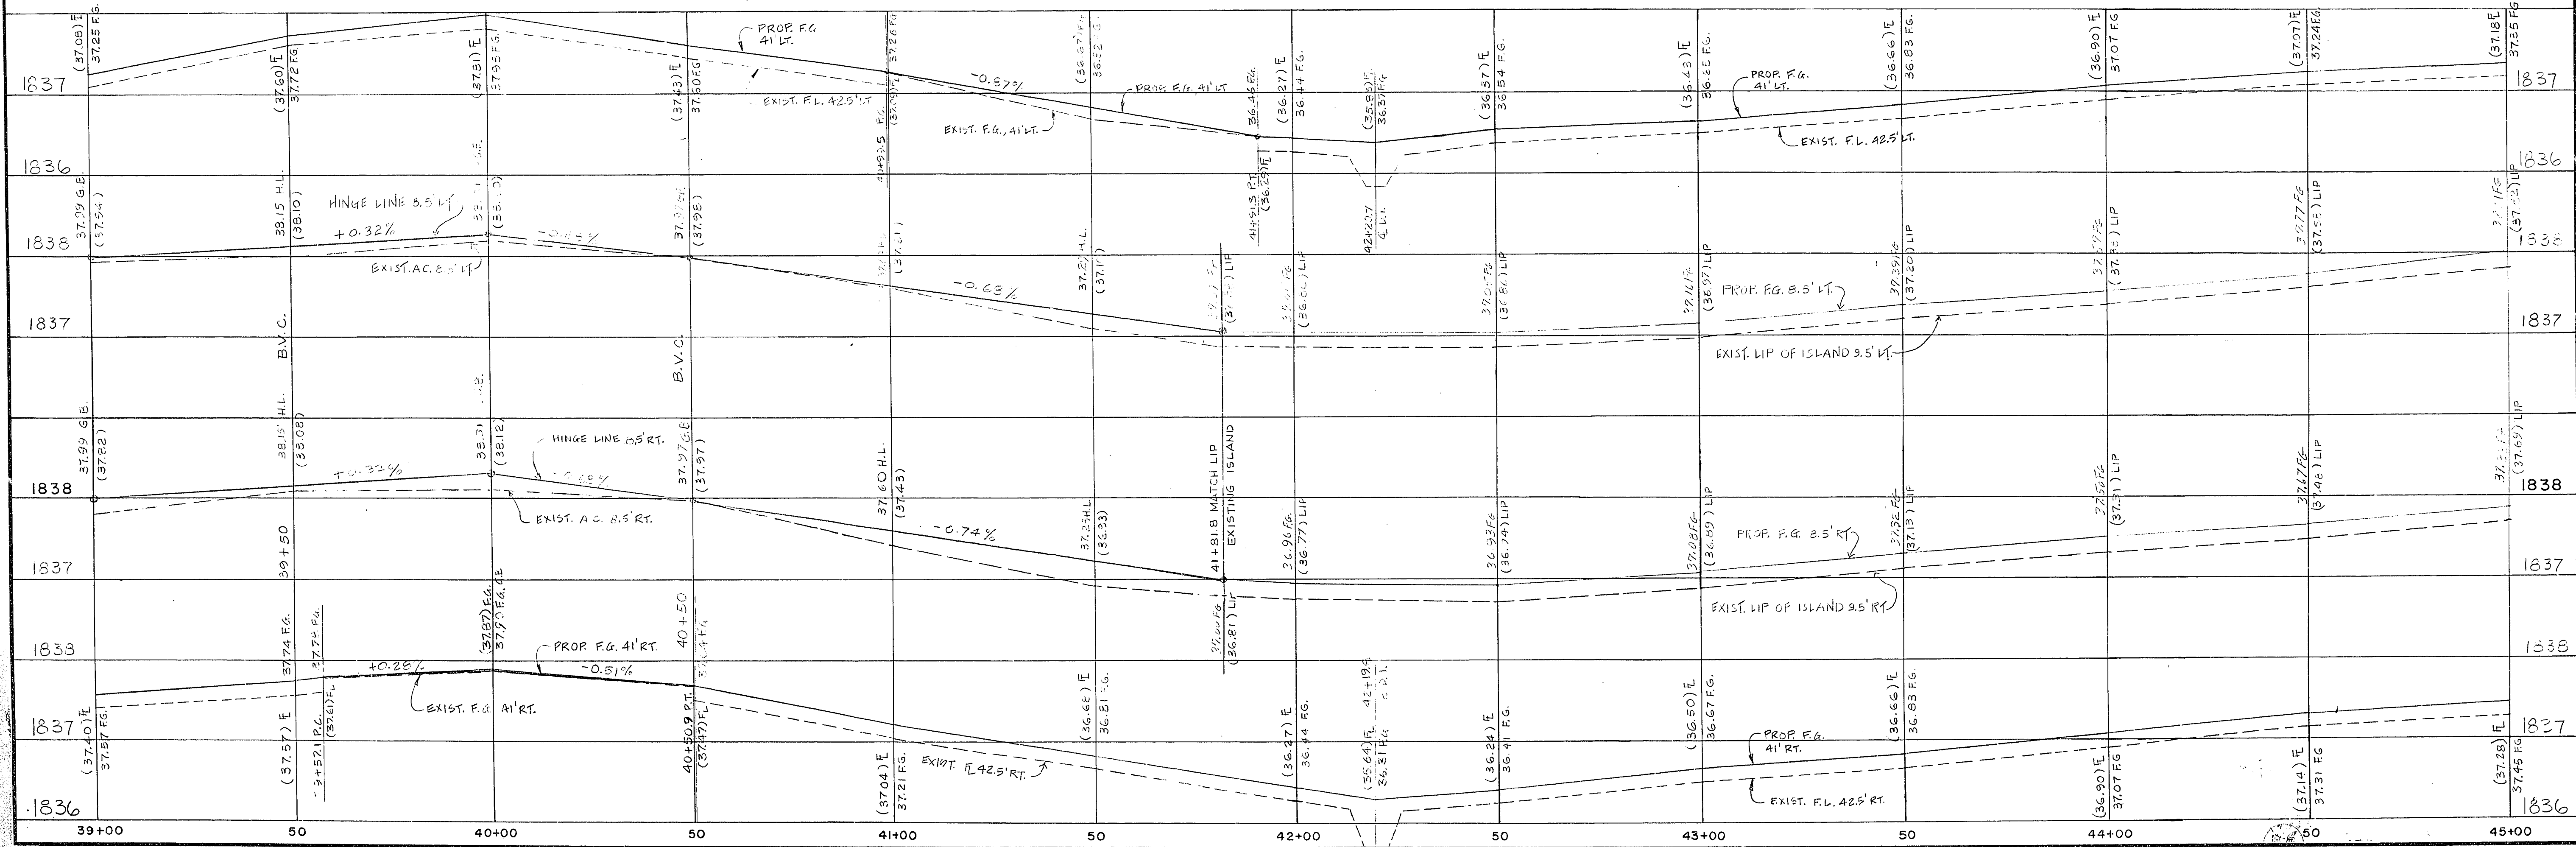

Department of Public Services Engineering Design Division

EASTERN AVE.  
 BONANZA ROAD TO OWENS AVE.

PLAN & PROFILE

Scale (h) 1"=20' Scale (v) 1"=1'  
 Fid. bk. no. B-6X Date 2-24-82  
 Design by C. KREHNOVY Drawn by S. NORRATH / JUB P. SUBRAMAN / A.G. DEER

W.U. 2134

Revisions

Date

Drawing no. 107-VI211 7/26

99-4-170