
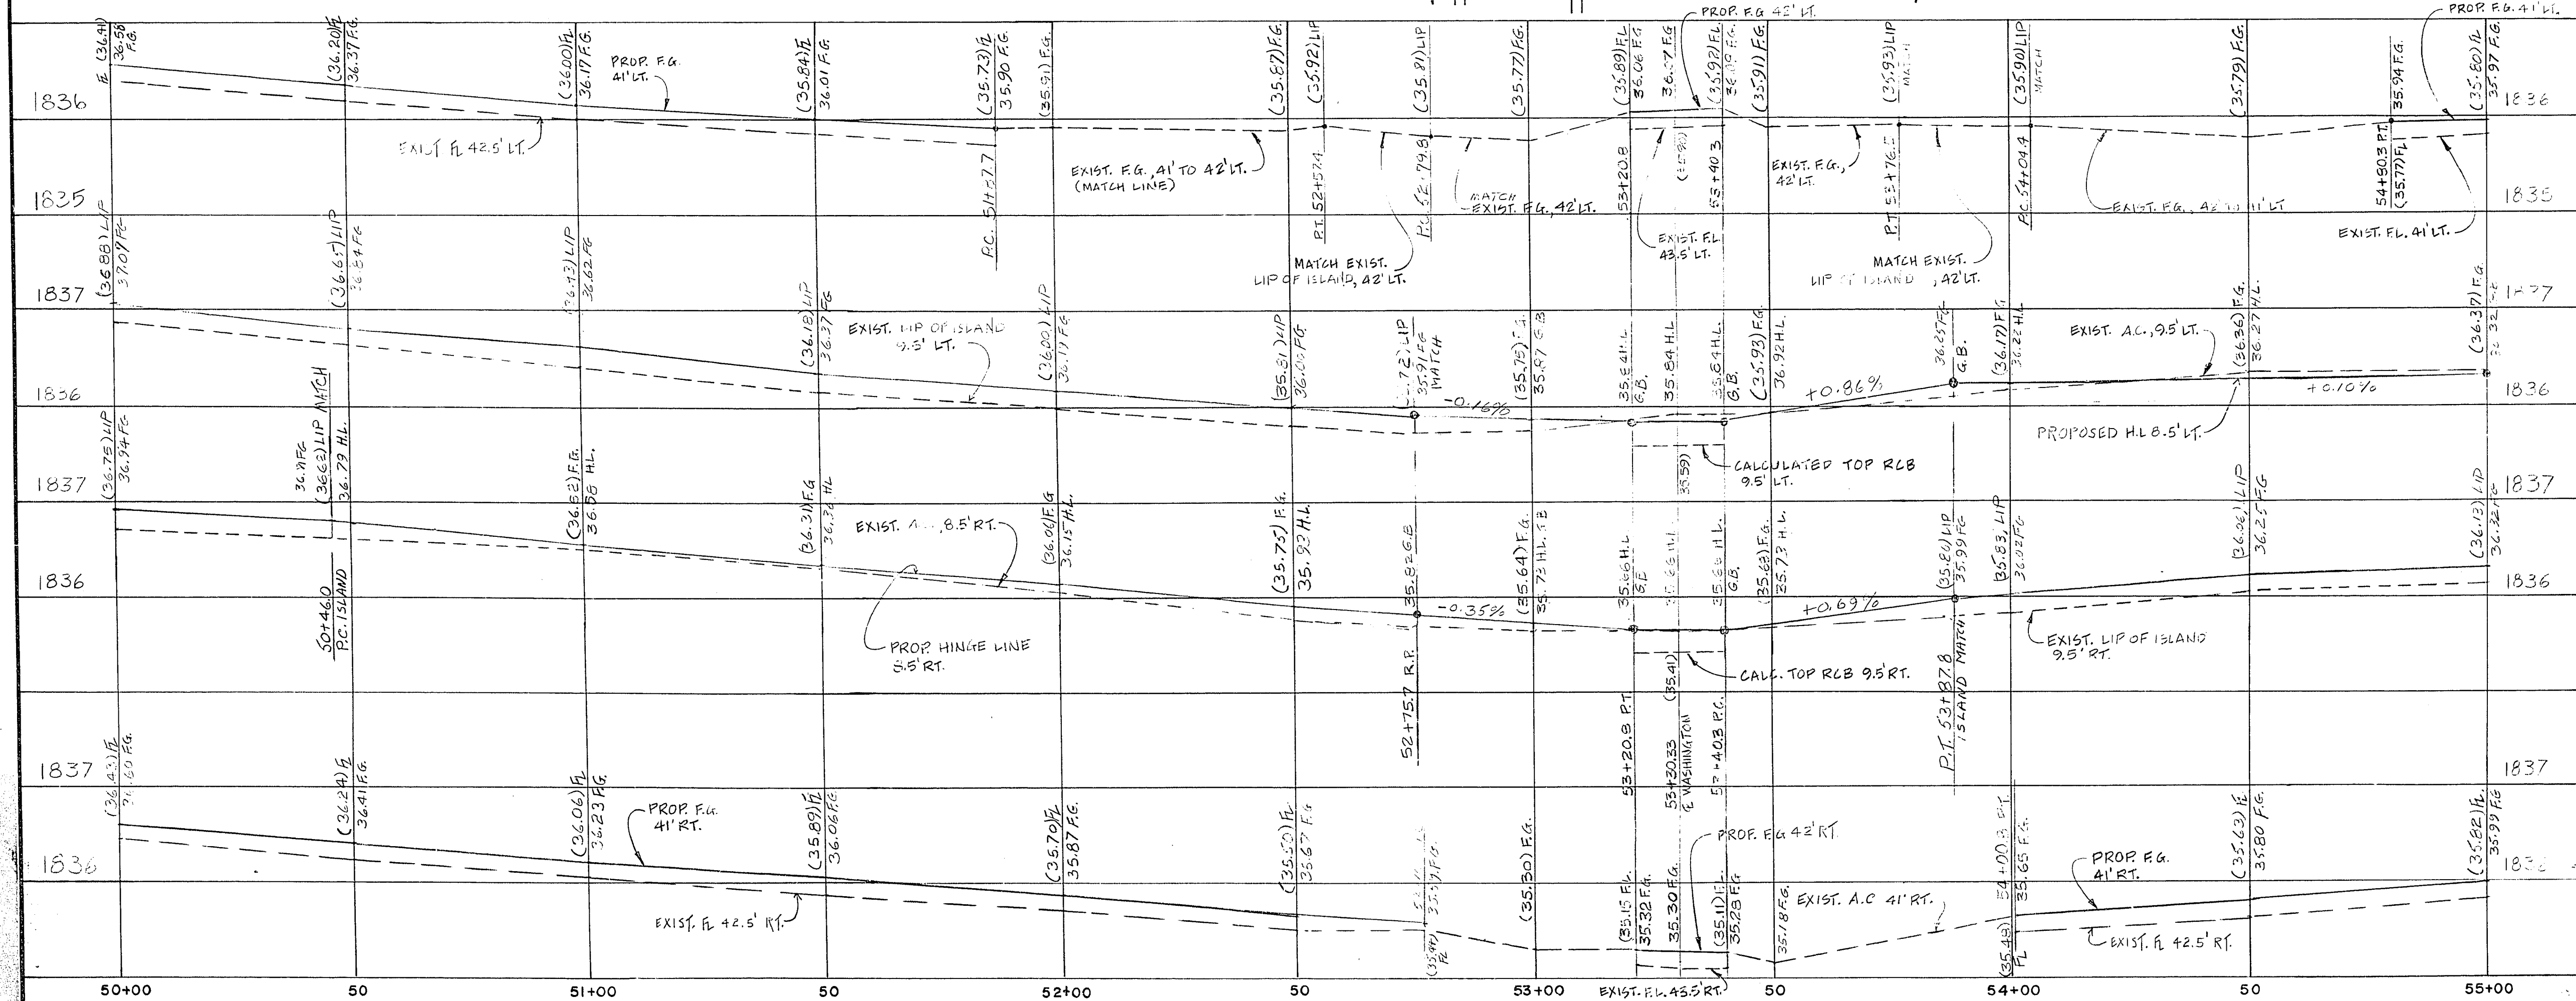


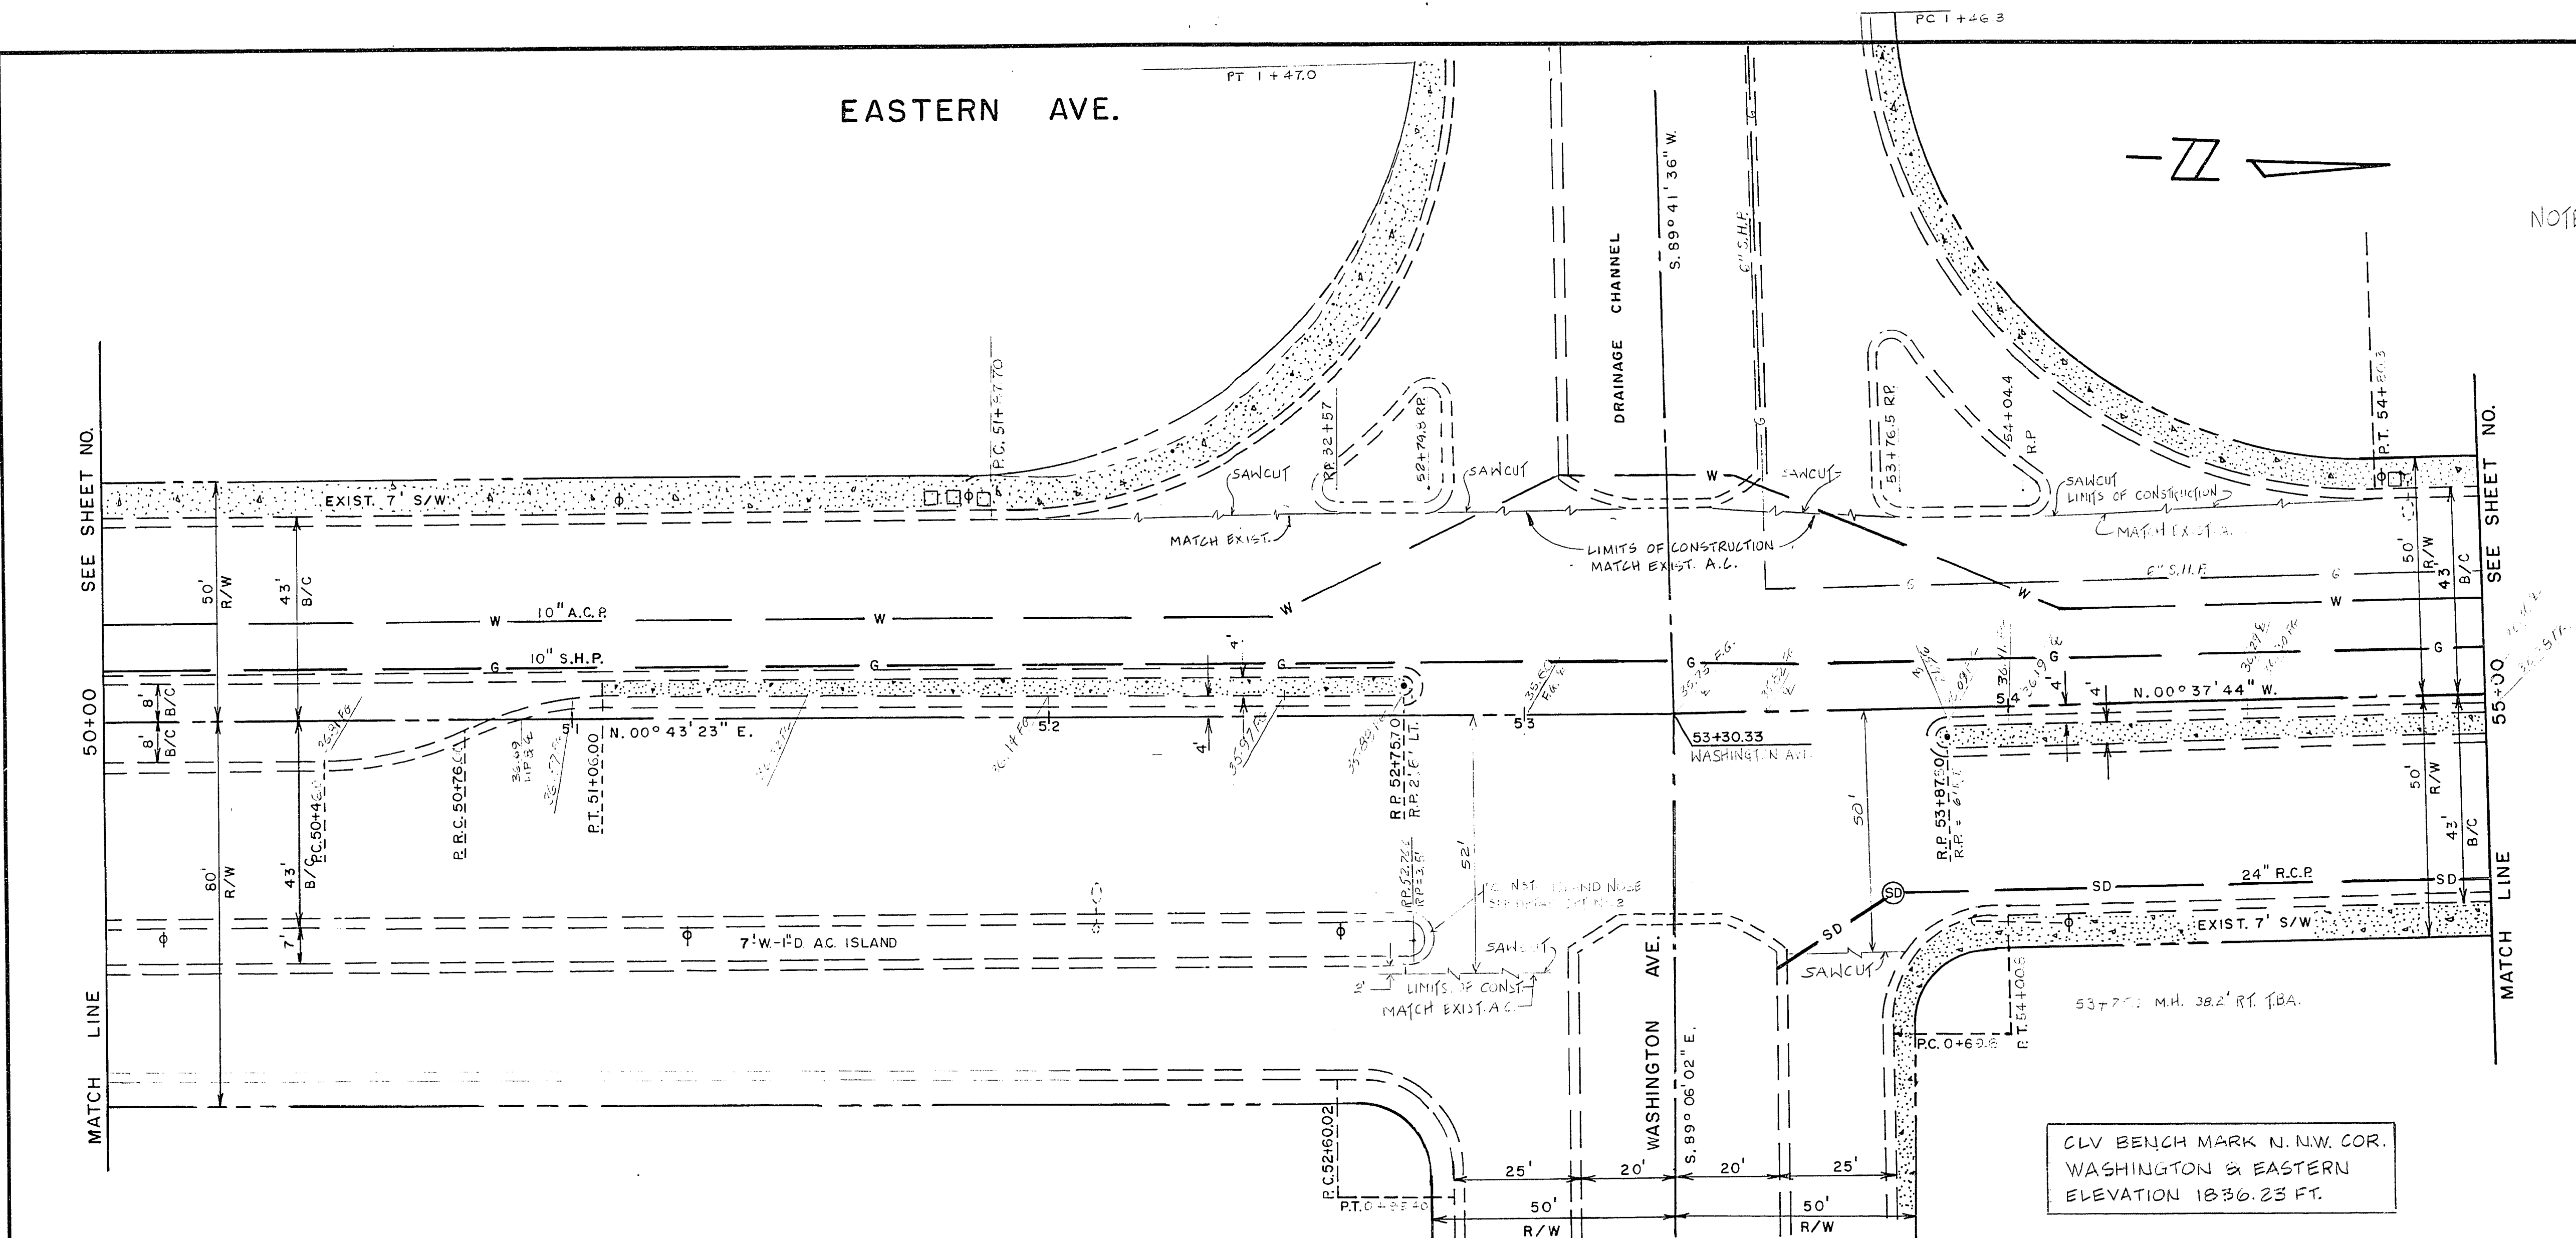

Department of Public Services

Engineering Design Division

PLAN & PROFILE

Revisions

No.	Description	Date
1	Initial Design	10/27/11

EASTERN AVE.

BONANZA ROAD TO OWENS AVE.

Scale (H) 1" = 20'

Scale (V) 1" = 1'

W.U. 2134

Design by C. K. KENYON

Drawn by P.S., J.J.B.

Fid. bk. no. 81-6X

Date

107-V1211

9/28

Drawing no.