


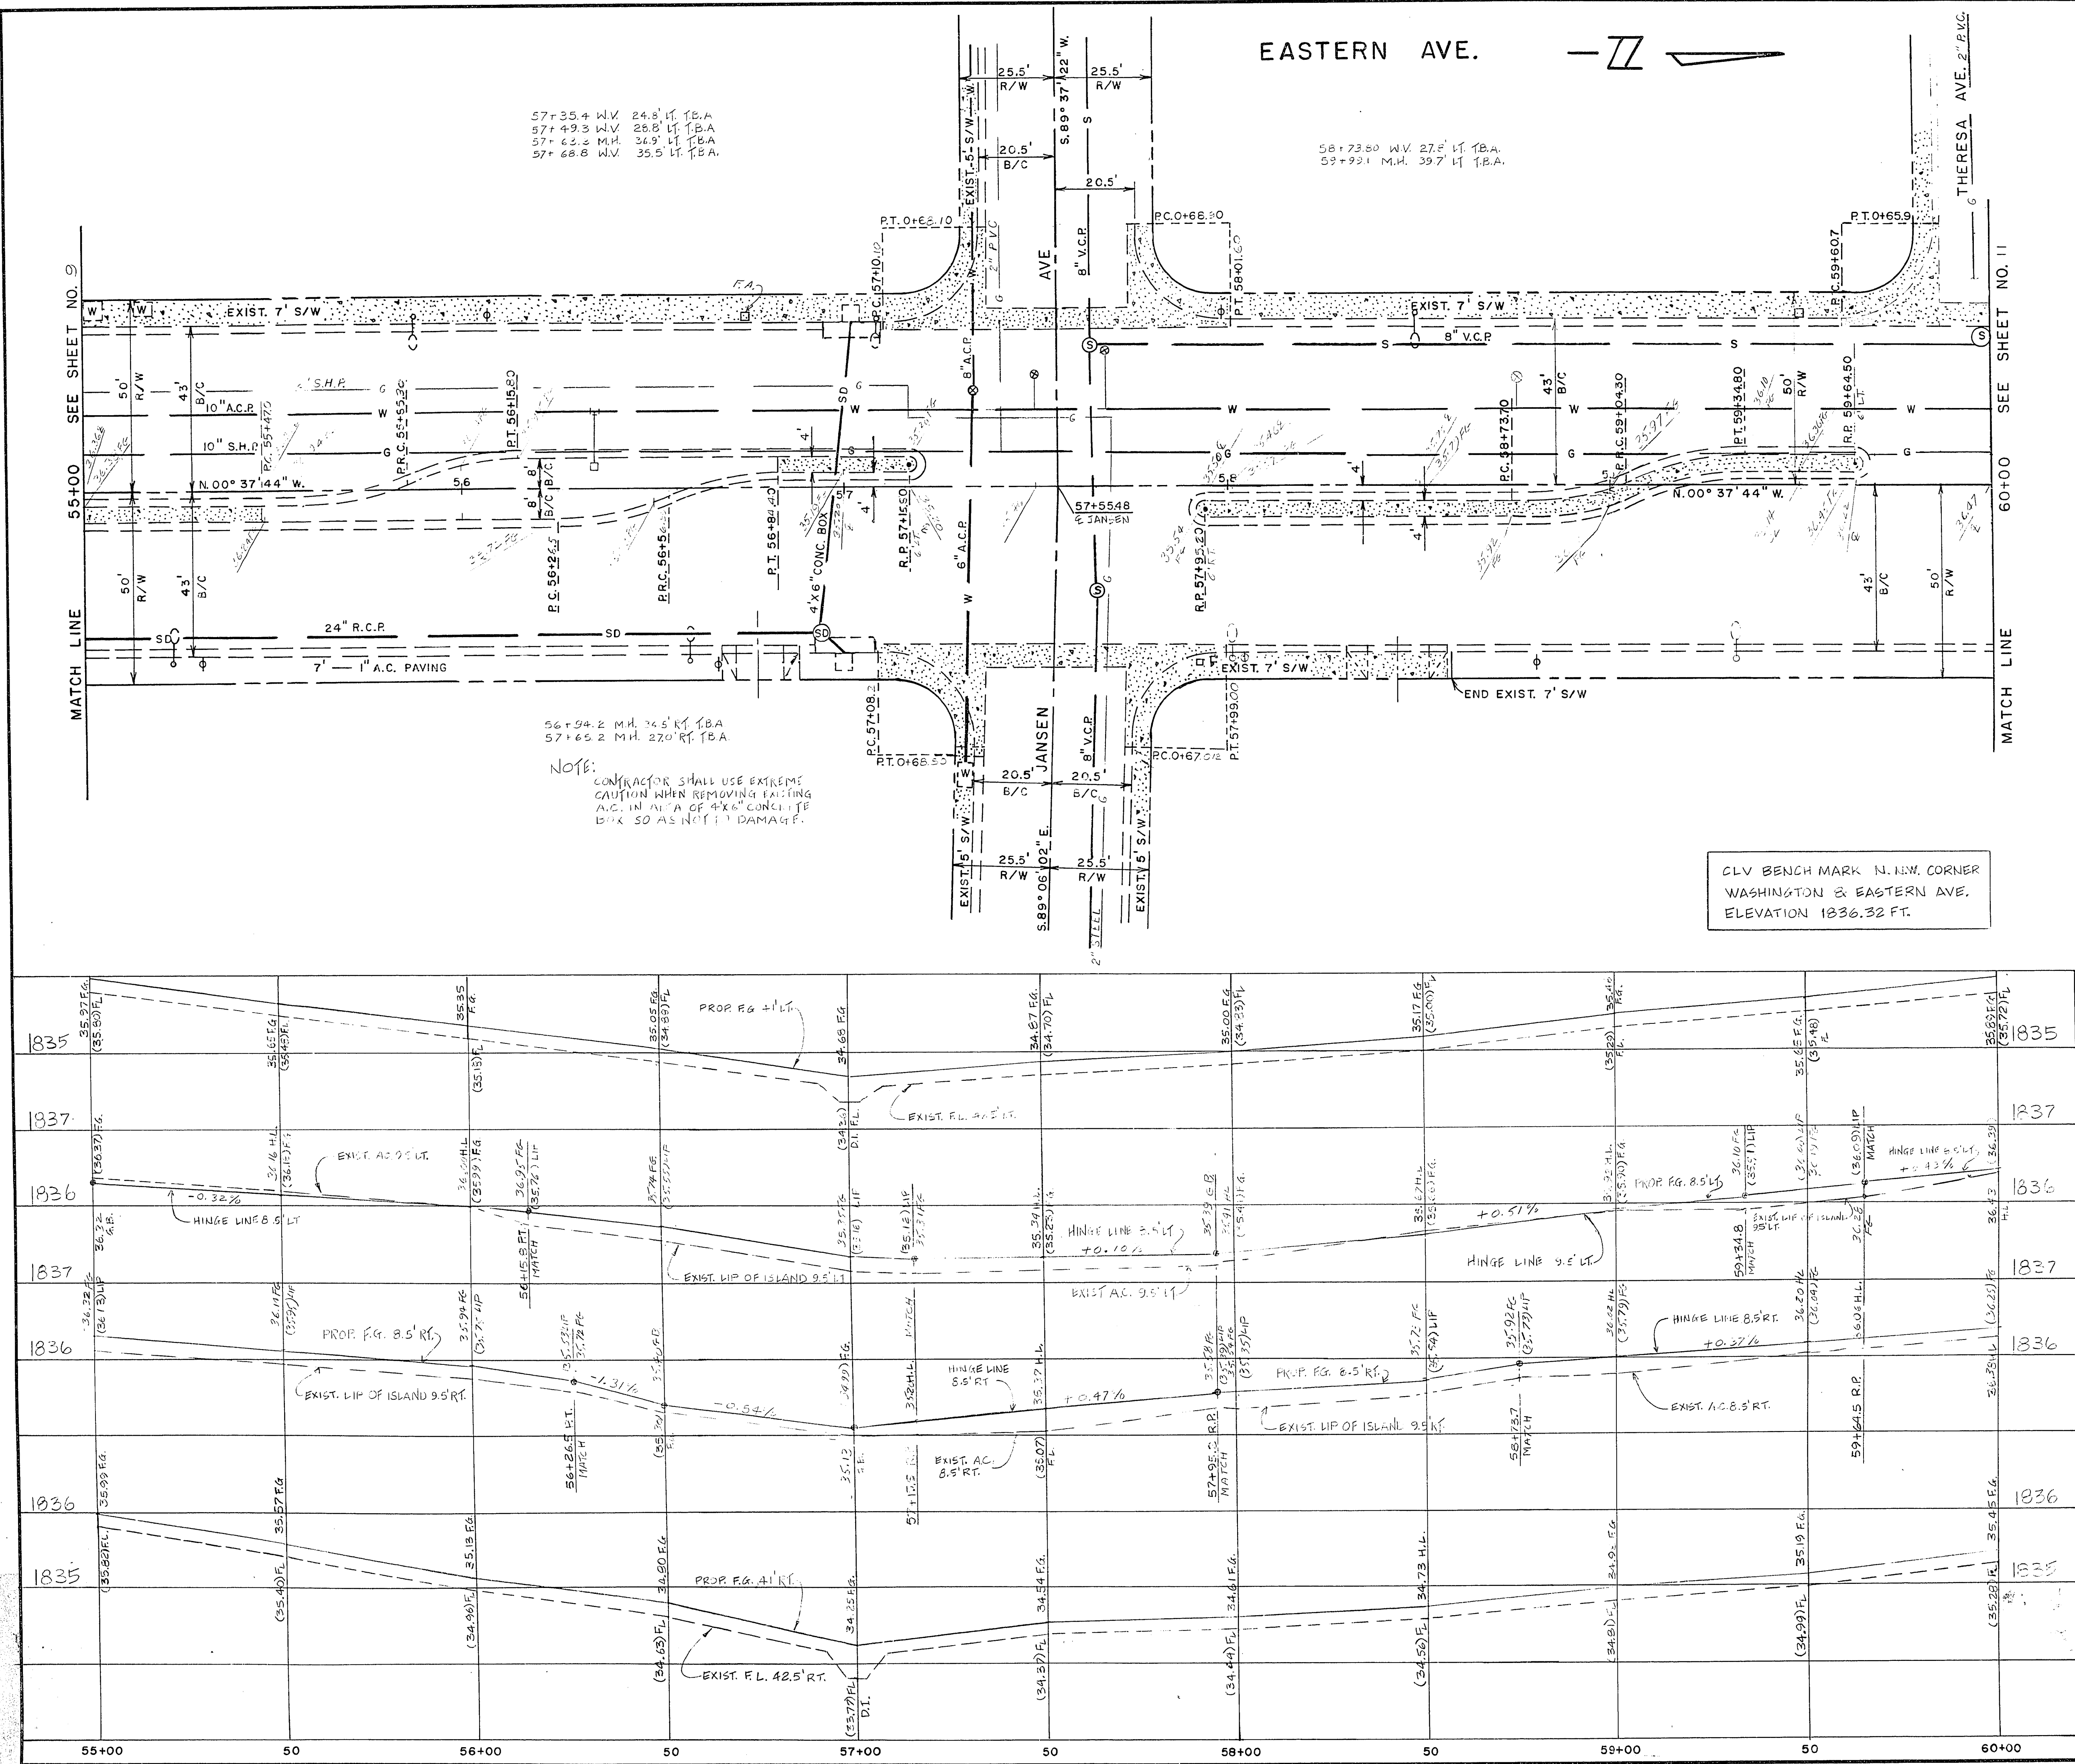

Department of Public Services		Engineering Design Division		PLAN & PROFILE	
EASTERN AVE.		BONANZA ROAD TO OWENS AVE.			
Scale (h) 1" = 20'		Scale (v) 1" = 1'		W.U. 2134	
Fid. bk. no. 81-6X		Date			
Design by C. KZEINNOVI		Drawn by R. SULLIVAN, T.P.			
				Revisions	
				Date	