
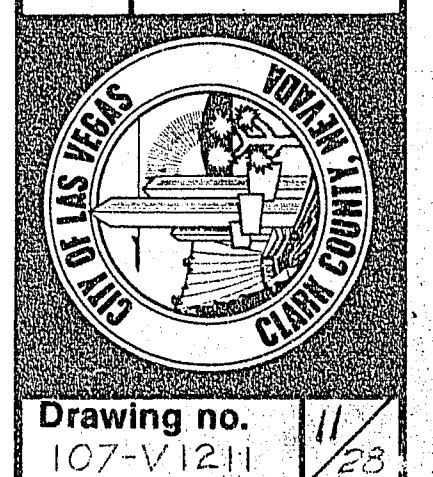
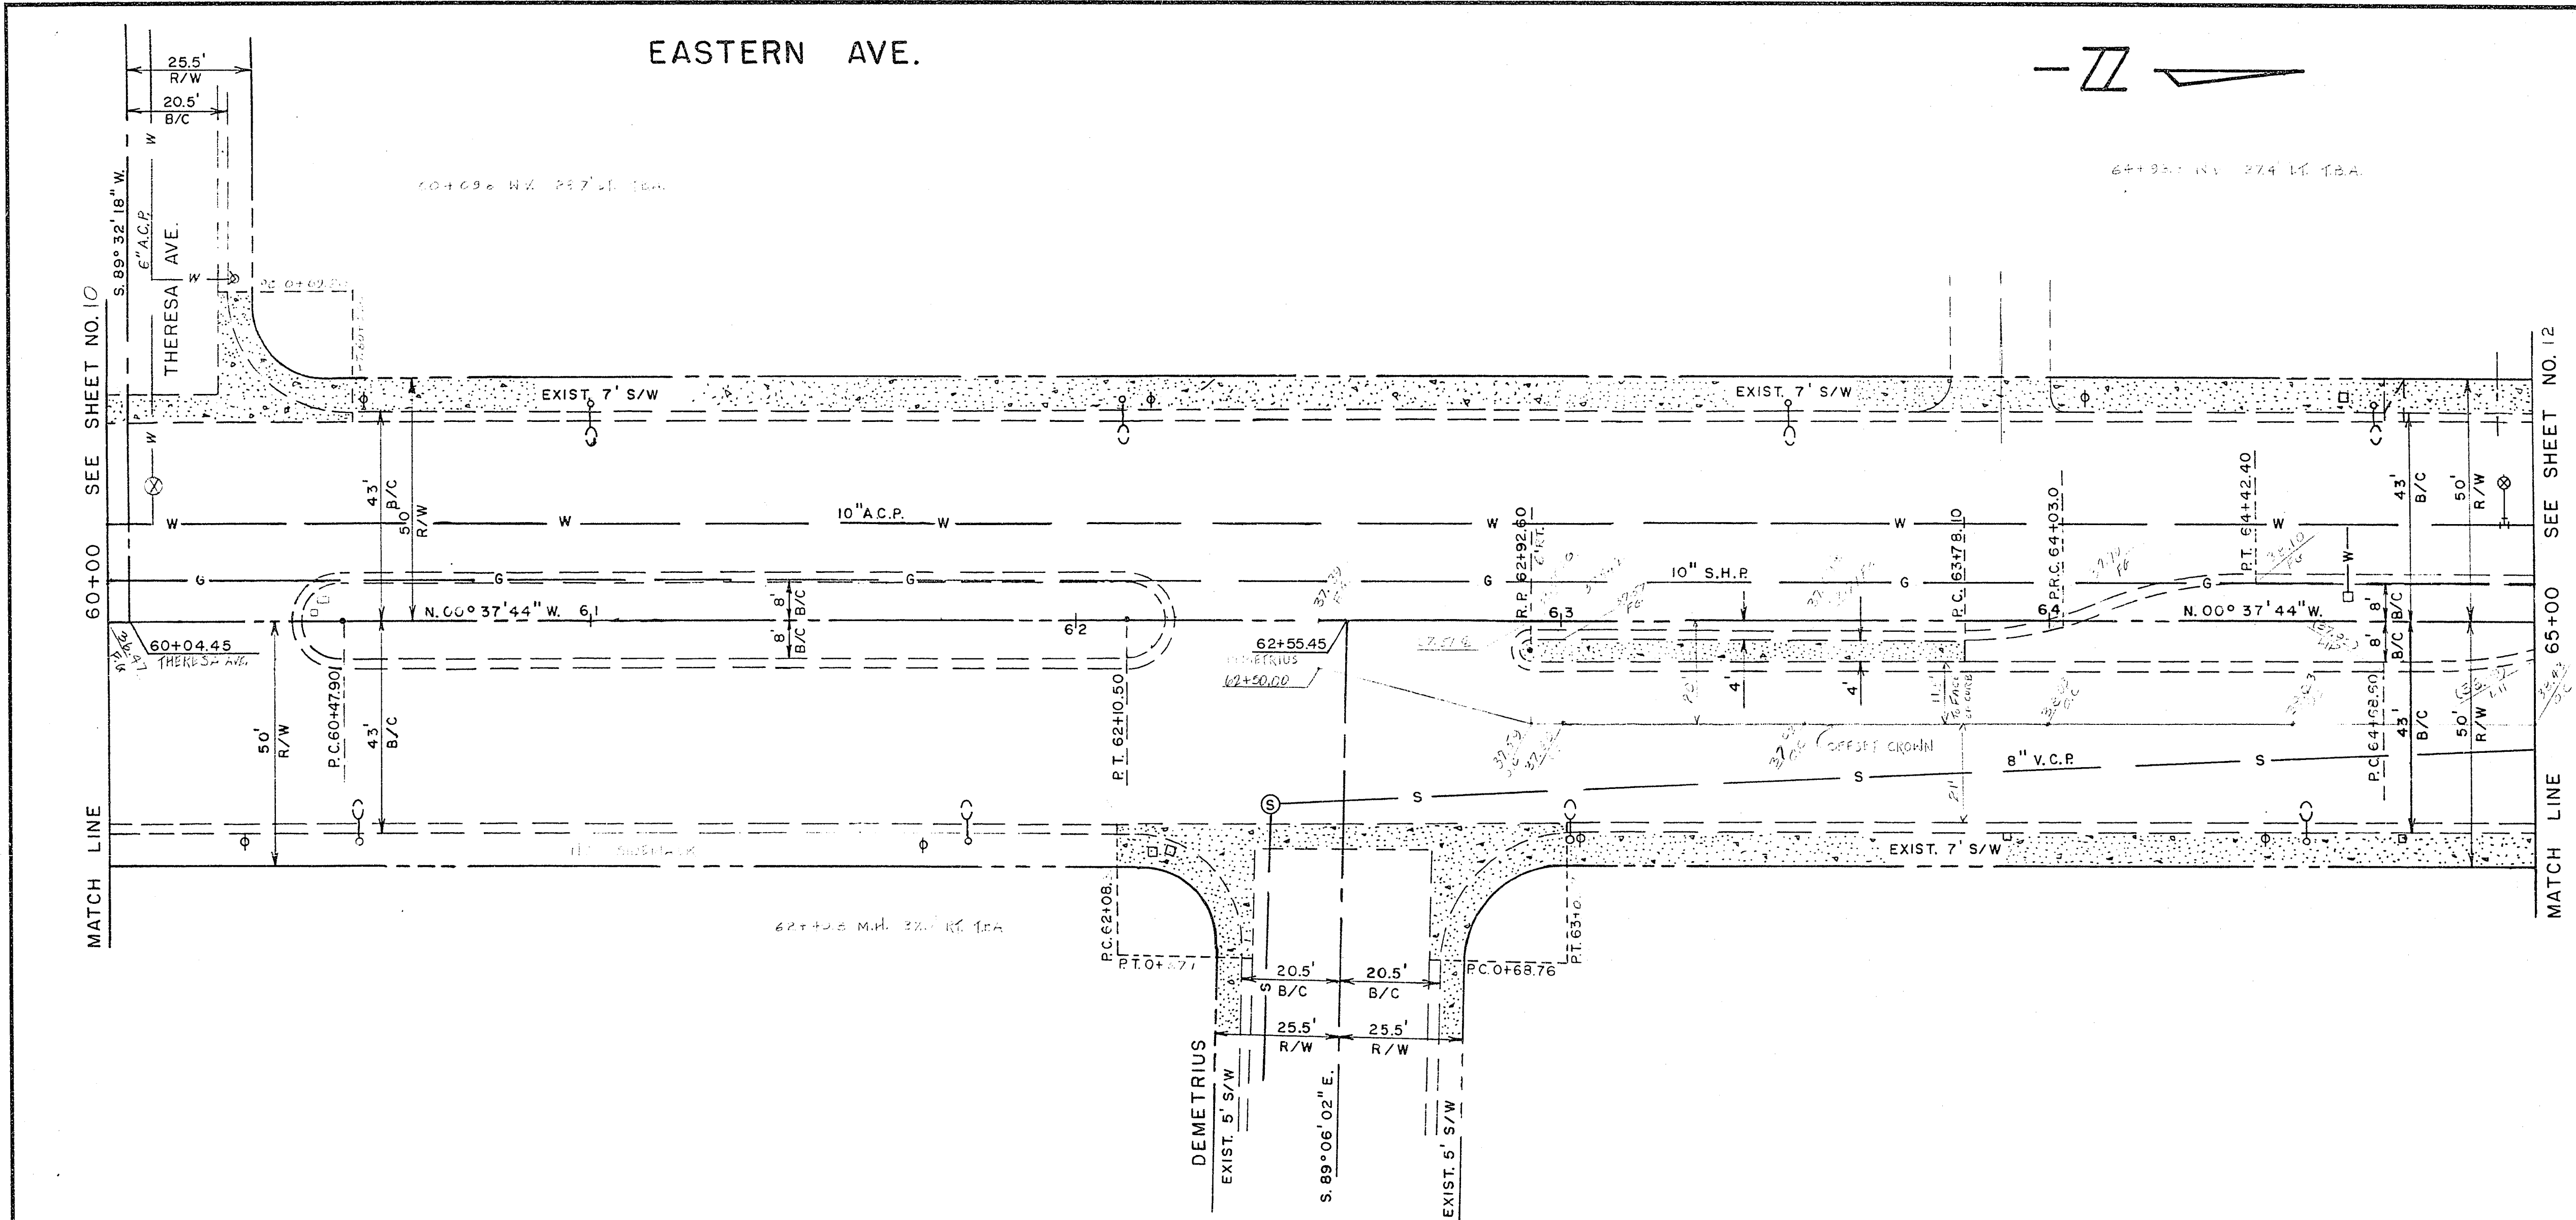


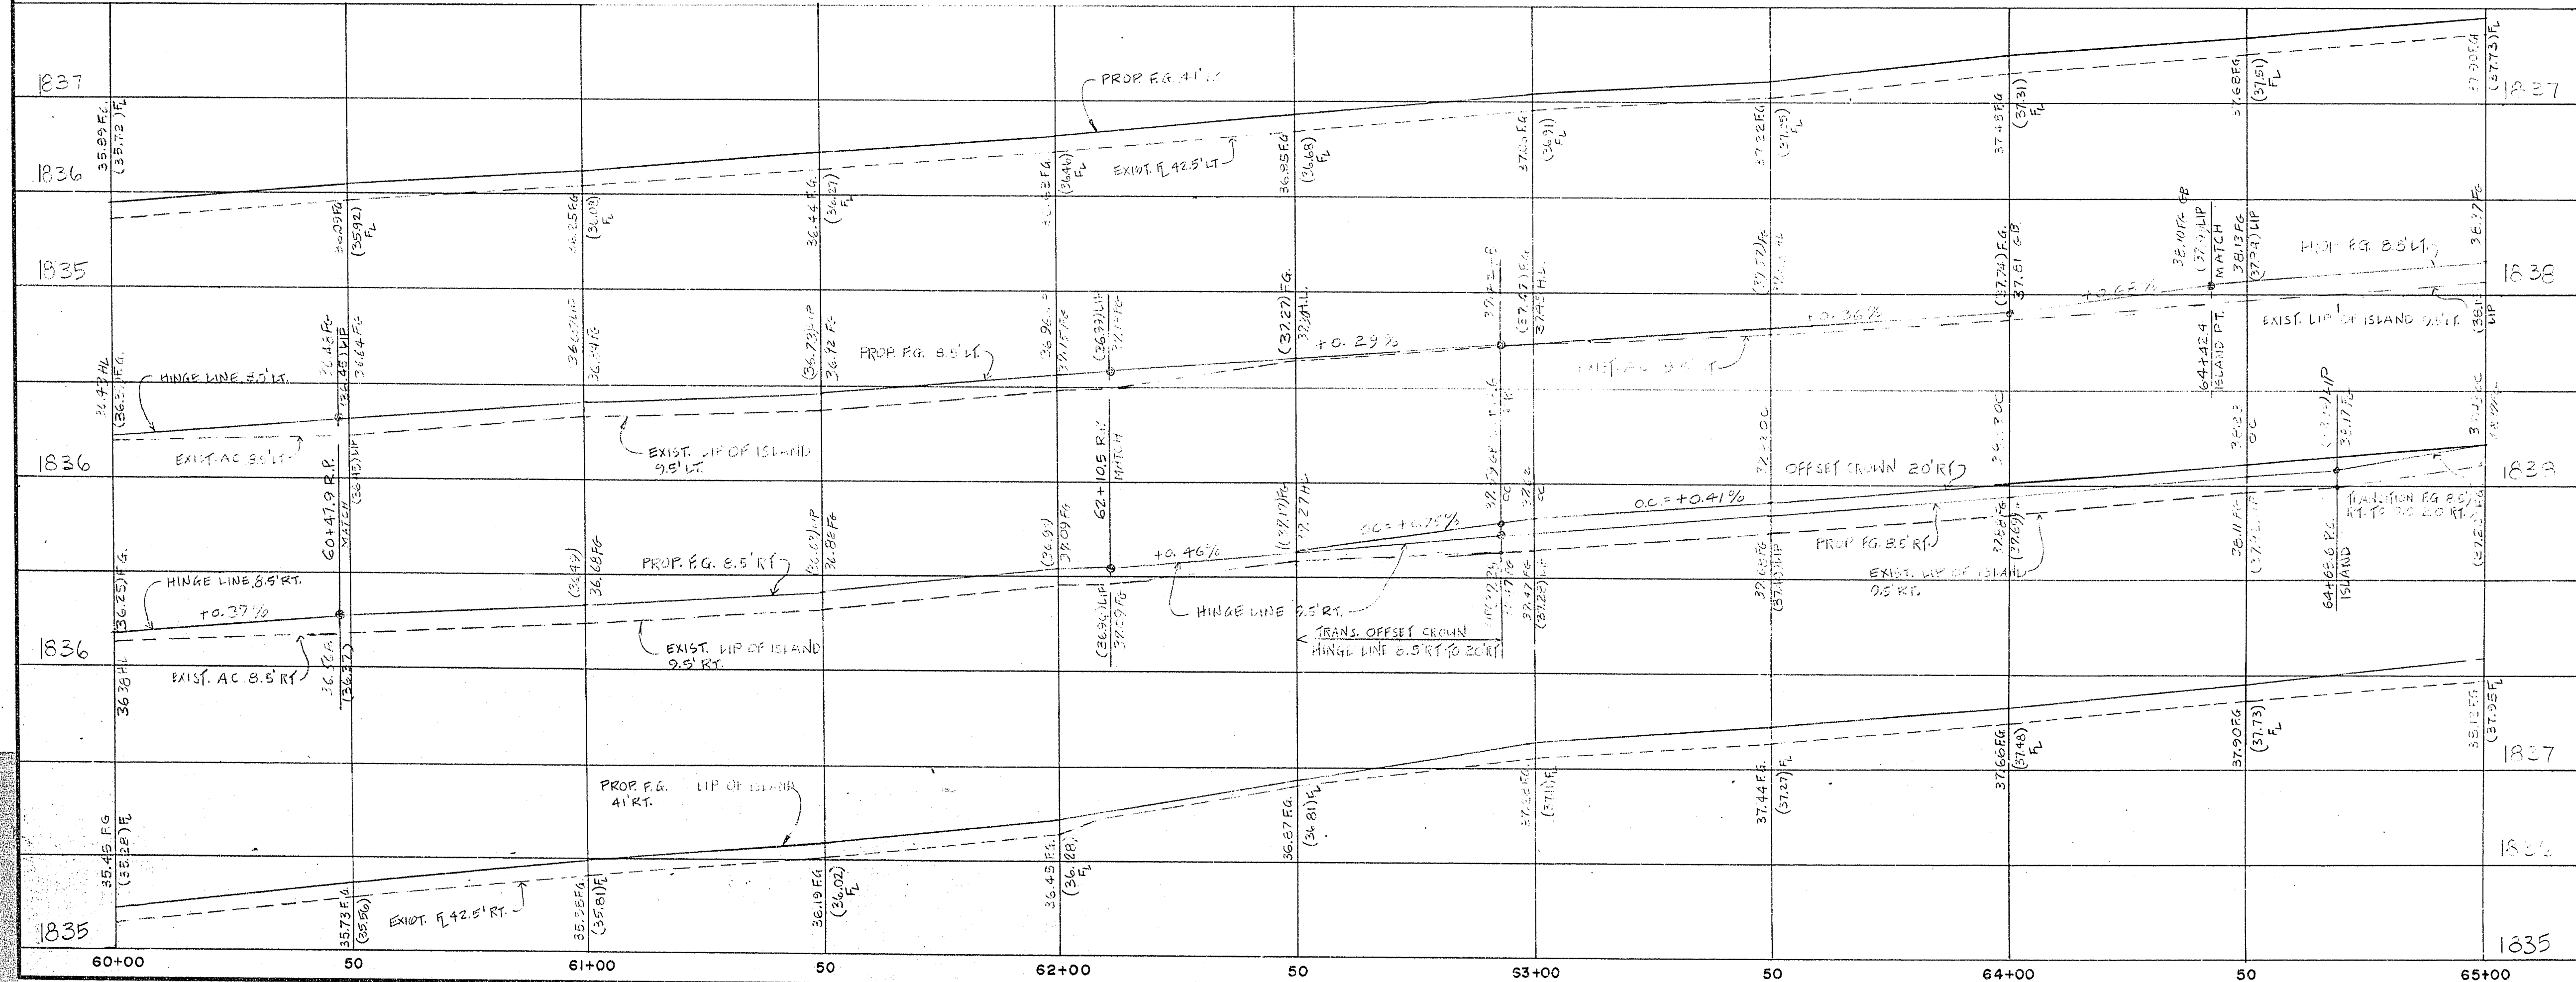

Department of Public Services
Engineering Design Division
EASTERN AVE.
BONANZA ROAD TO OWENS AVE.

PLAN & PROFILE

Scale (H) 1" = 20'	Scale (V) 1" = 1'	W.U. 2134	Revisions	Date
Fid. bk. no. 81-6X	Date			
Design by C. KREINOV	MA	Drawn by P.S. / N. G. M. E. L.		

Drawing no. 107-V1211

24.4-175