
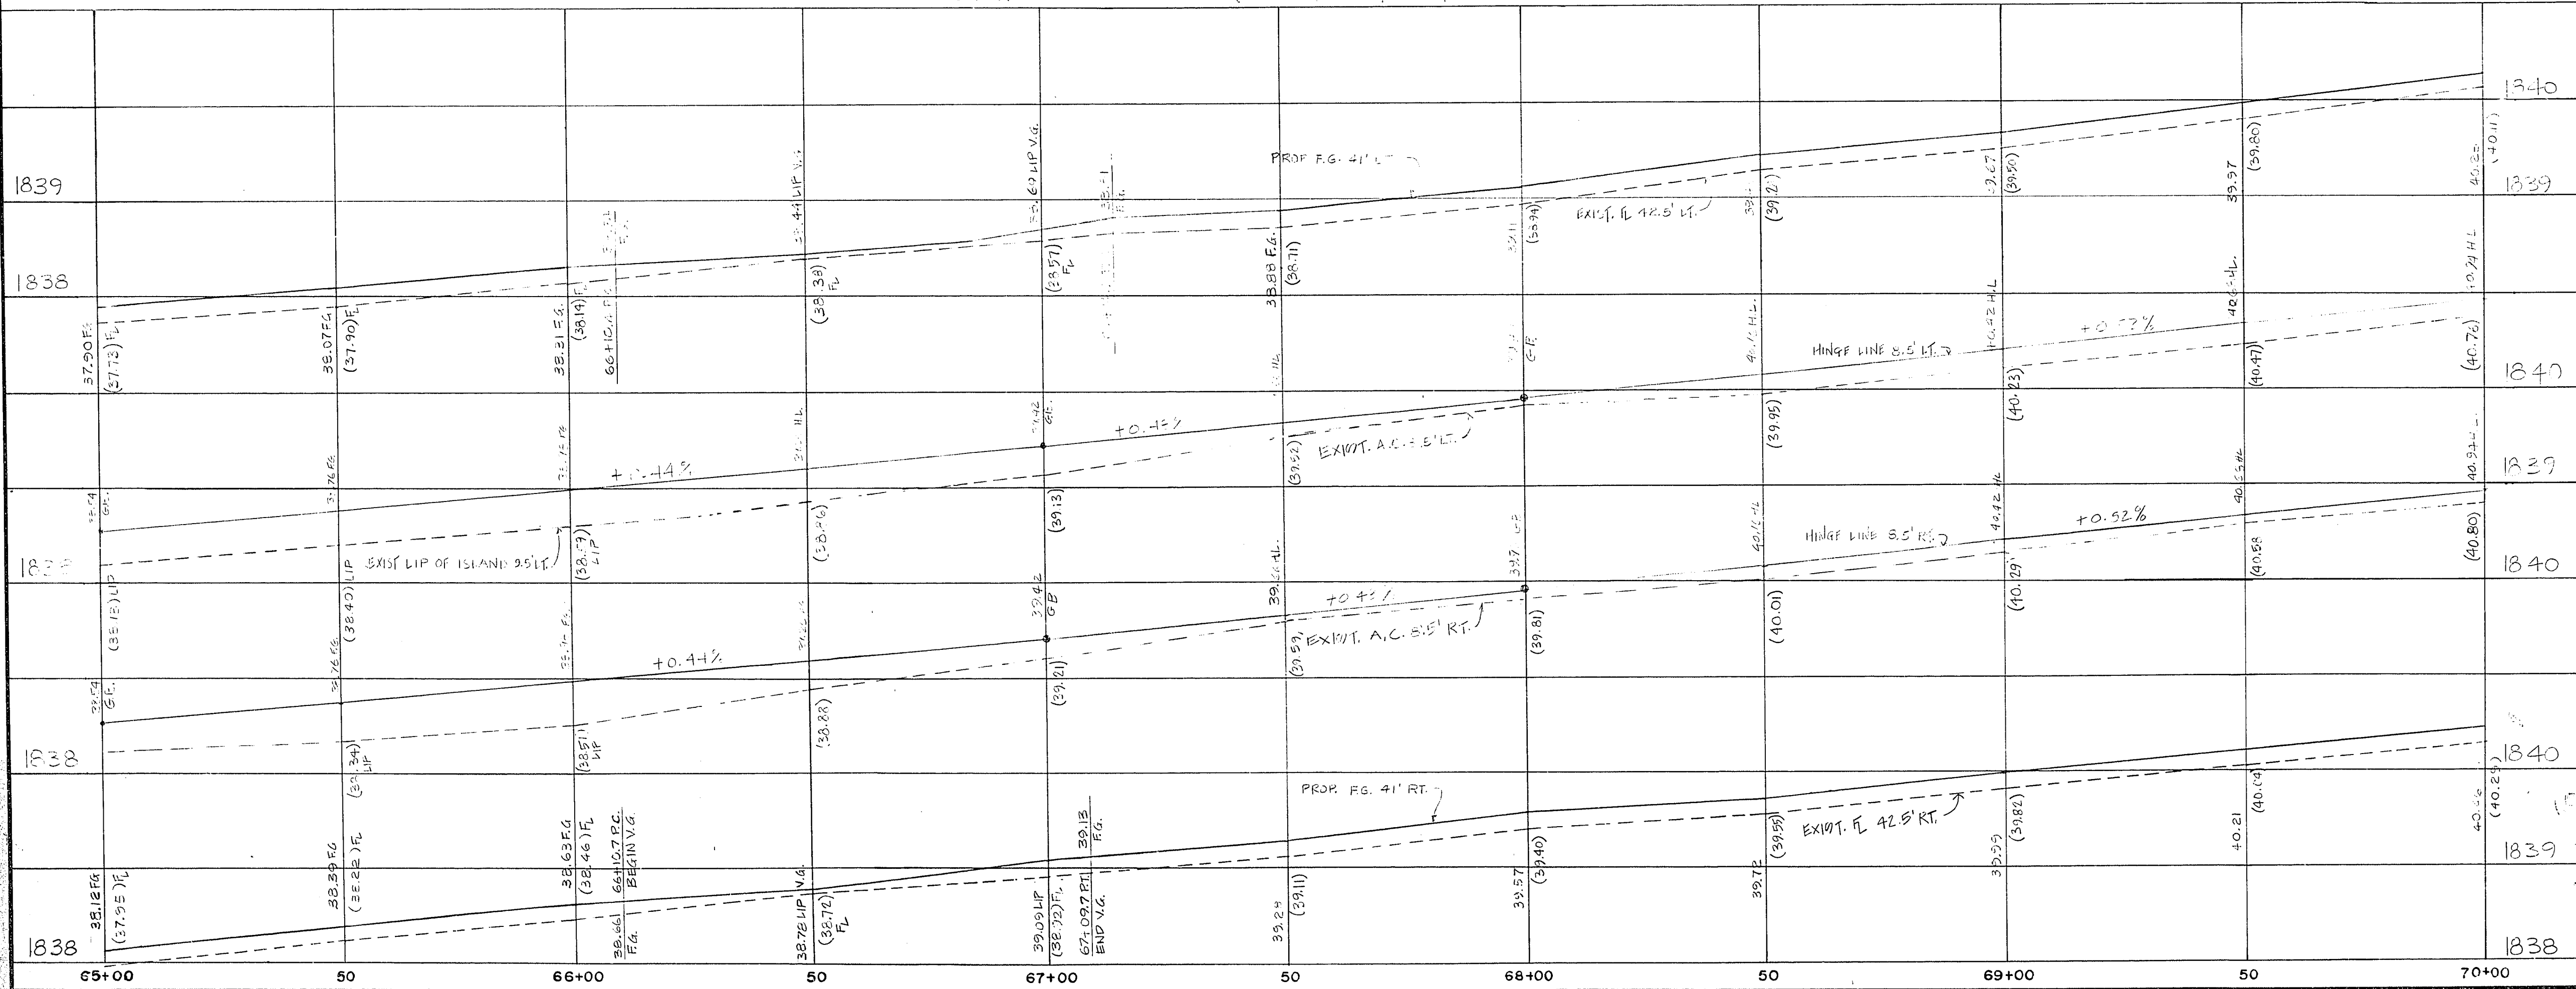


65+18.0 W.V. 33.5' L.T. T.B.A.
66+74.1 W.V. 22.7' L.T. T.B.A.
66+39.3 W.V. 26.6' L.T. T.B.A.
66+67.6 M.H. 24.3' L.T. T.B.A.
66+24.0 W.V. 21.0' L.T. T.B.A.

EASTERN AVE.

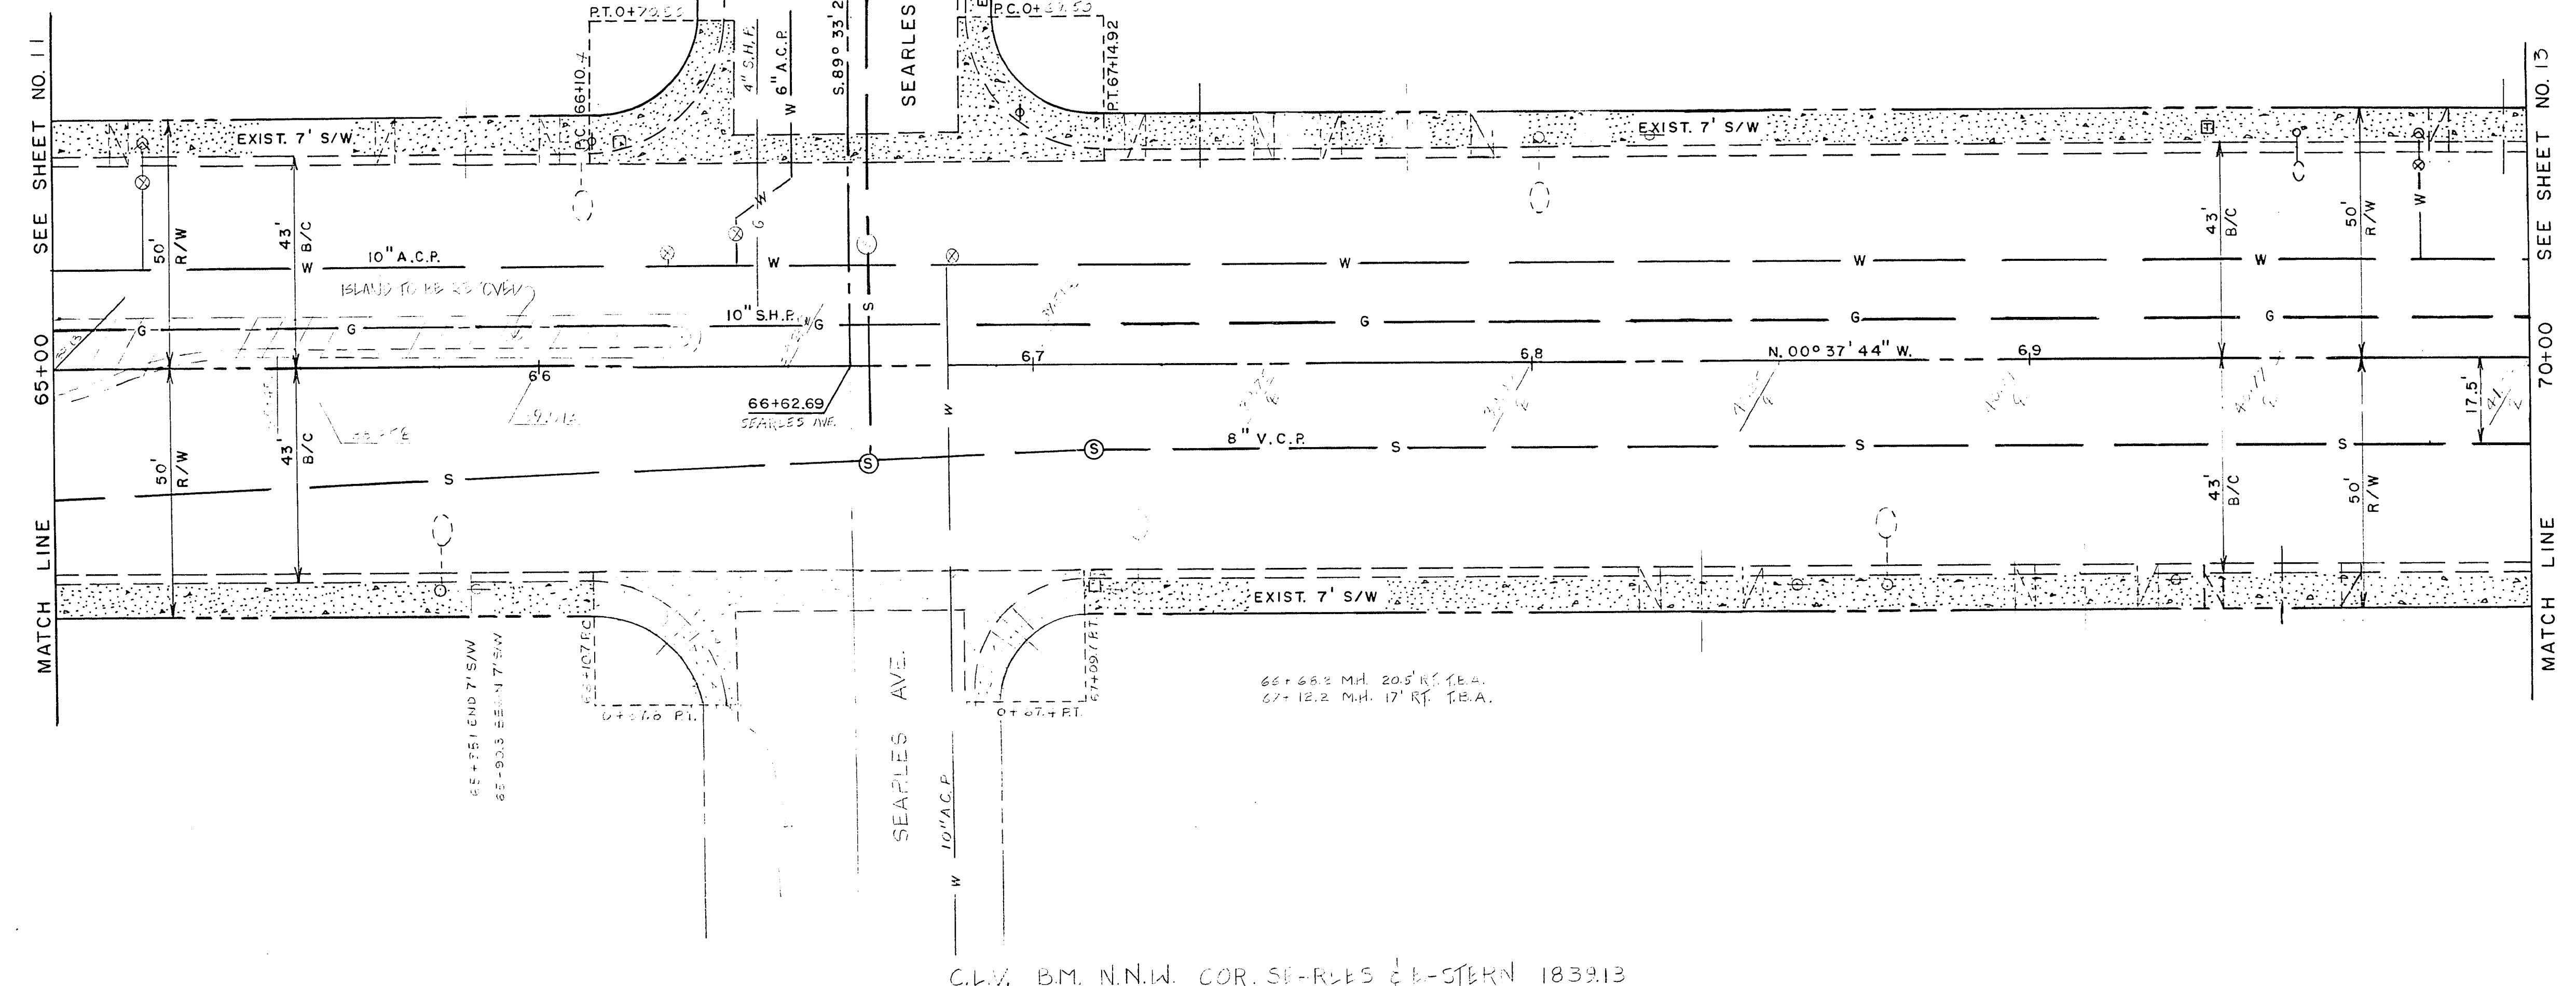

Scale (h) 1"= 20'		Scale (v) 1"= 1'		W.U. 2134	
Fid. bk. no. 81-6X		Date		Drawn by P.S., J.L.B./M.GOMEZ	
Design by C.K.R./NOVI		M.A.		Revisions	
Date		Date		Date	

Department of Public Services

Engineering Design Division

PLAN & PROFILE

EASTERN AVE.
BONANZA ROAD To OWENS AVE.



City of Los Angeles

Drawing no.

107-V1211

12

28